



SITE PLAN

NEW COMMUNITY & RECREATION CENTER

RED BANK , NEW JERSEY




1" = 30'-0"
5.19.2020
#4477

SK - 1

DMR
ARCHITECTURE
PLANNING
ENGINEERING
INTERIORS

777 terrace ave., suite 607
hasbrouck heights
new jersey 07604
ph: 201.288.2600
f: 201.288.2662

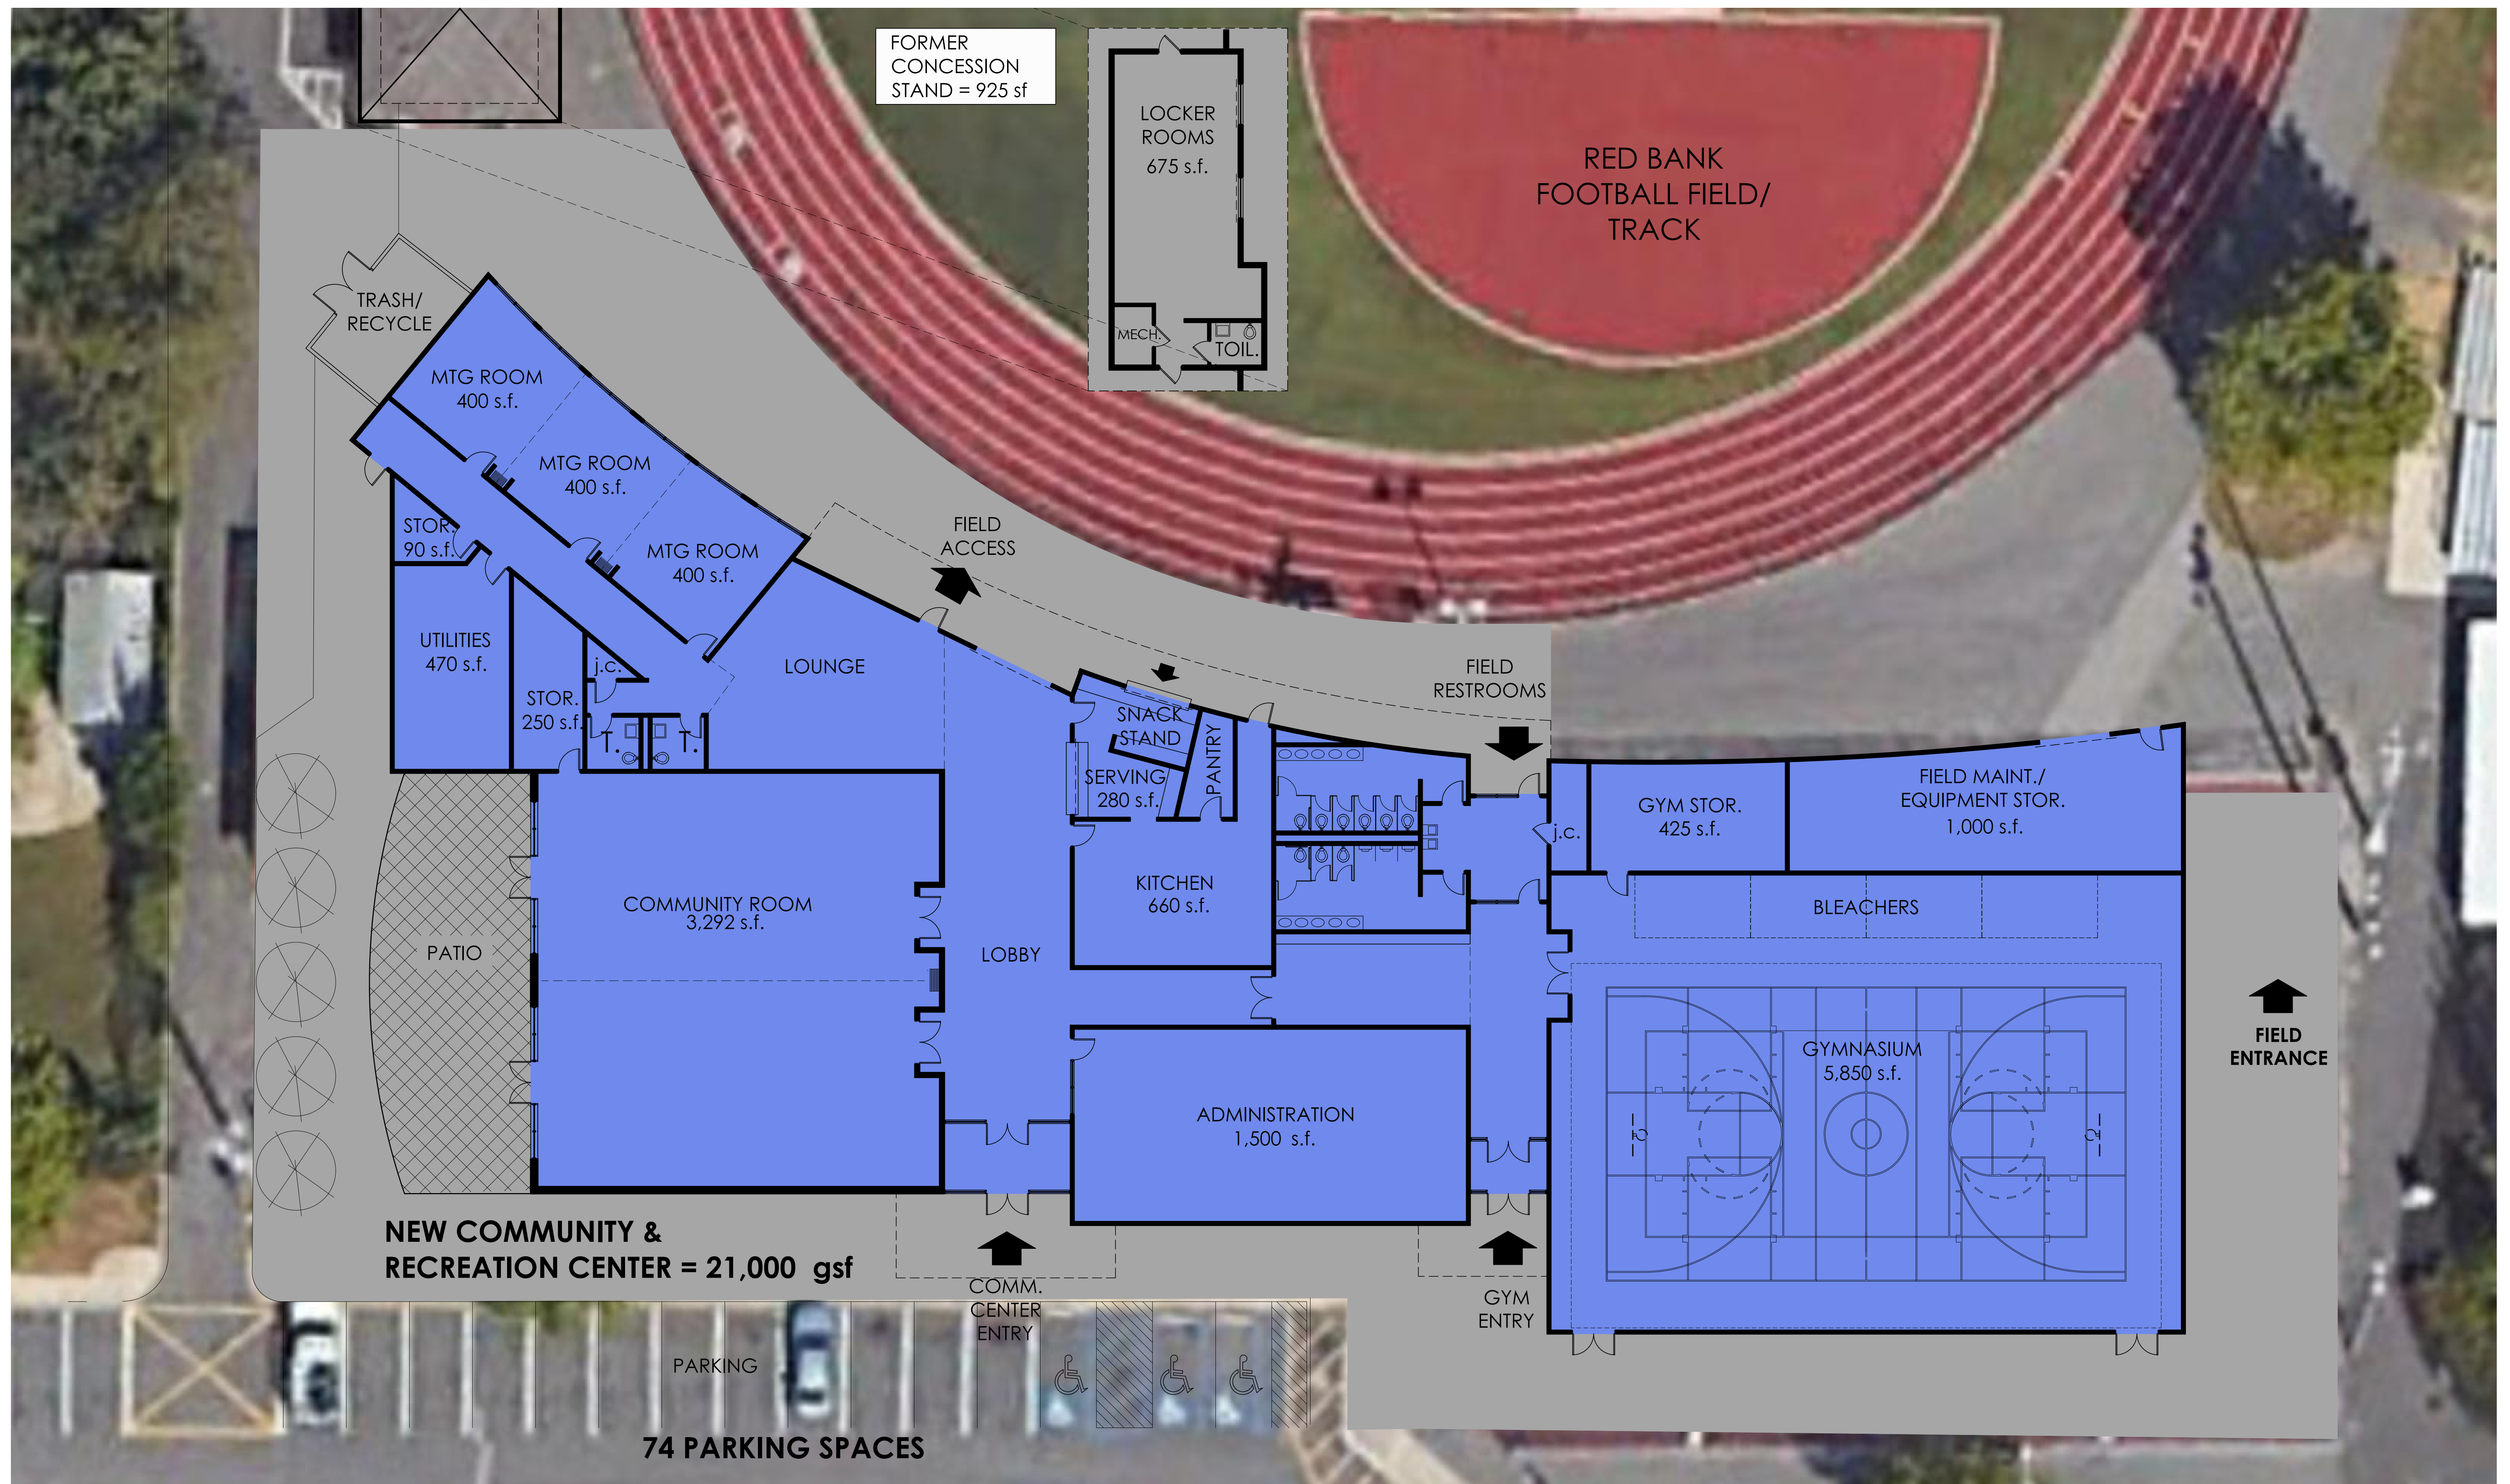

FLOOR PLAN

NEW COMMUNITY & RECREATION CENTER

RED BANK , NEW JERSEY



3/32" = 1'-0"
5.19.2020
#4477

SK - 2

DMR
ARCHITECTURE
PLANNING
ENGINEERING
INTERIORS

777 terrace ave., suite 607
hasbrouck heights
new jersey 07604
ph: 201.288.2600
f: 201.288.2682