


SHEET 98

SHEET 100

SHEET 124

SHEET 121

SHEET 123

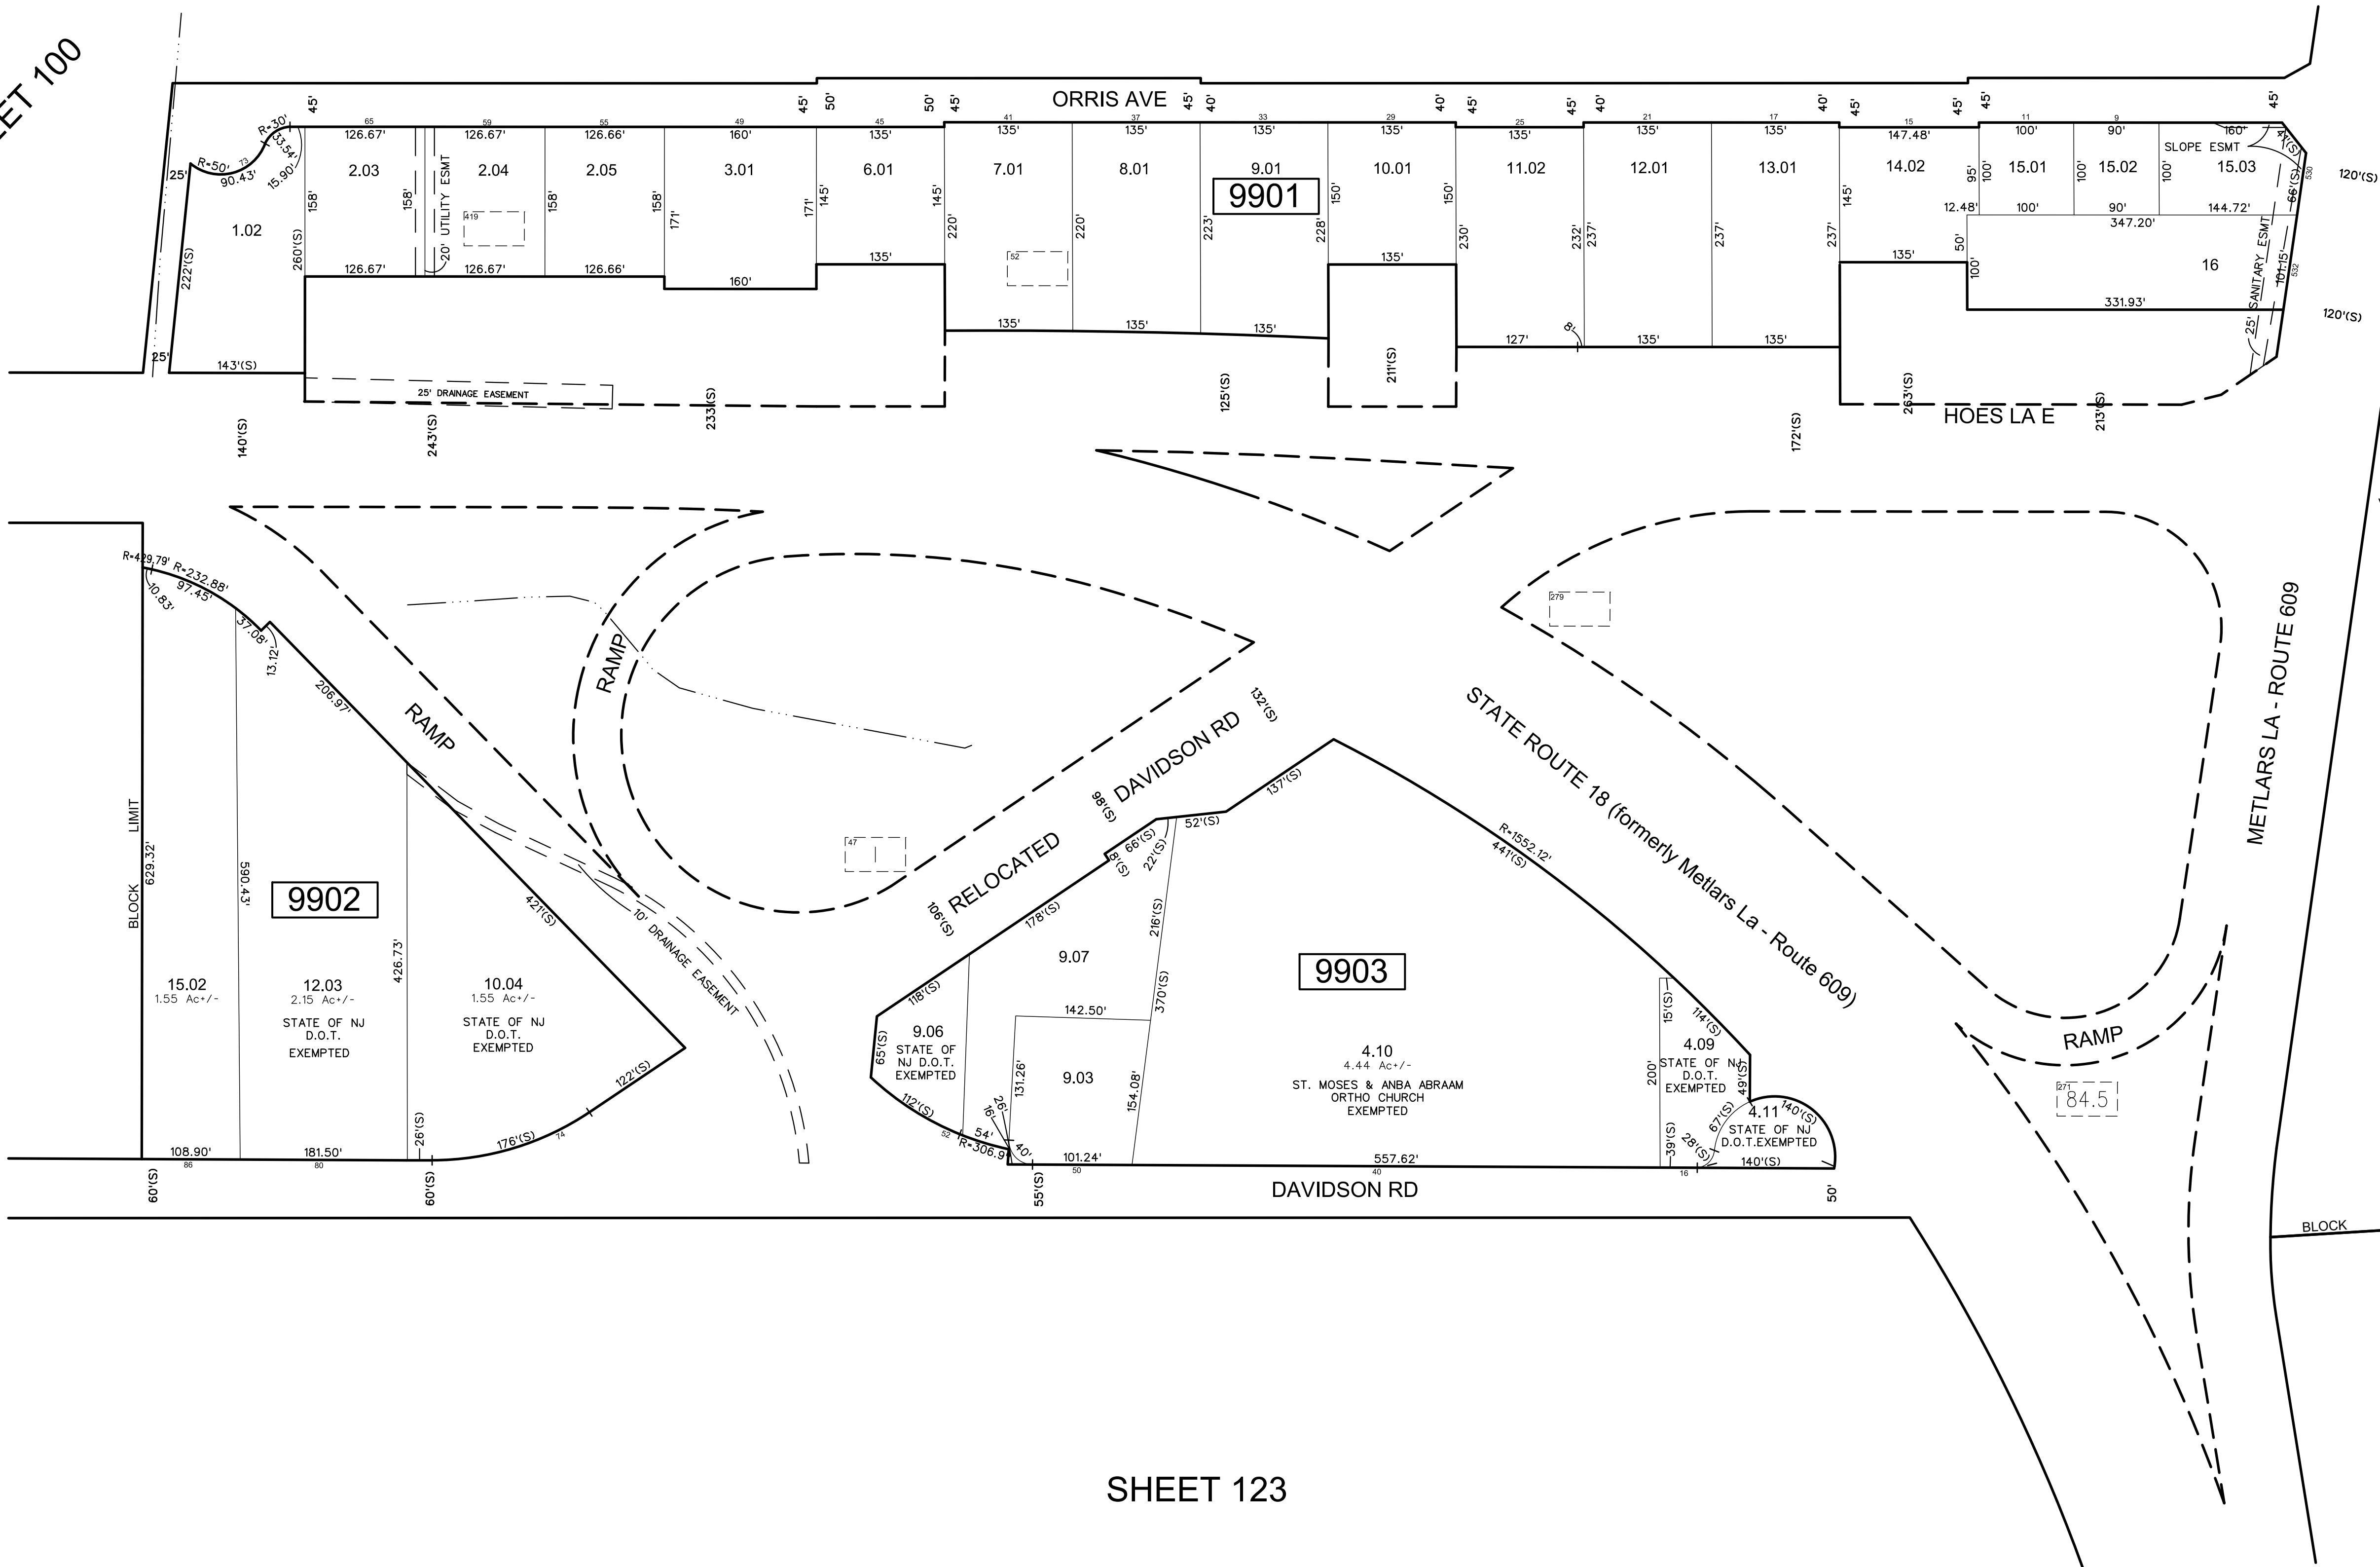

* THIS SHEET HAS BEEN DRAWN USING COMPUTER AIDED DRAFTING/ DESIGN (CAD/D) AND COORDINATE GEOMETRY (COGO).

LEGEND
DEVELOPMENT MAP # [] OLDER BLOCK #

DEVELOPMENT LIST
47 COMMUNITY FARMS INC
52 NEW BRUNSWICK FARMS (MAP NO 18)
271 LOTS 4B,4C,4D,4E & 4F IN BLOCK 845
279 PINE GROVE HILL, W/RESERVATION
419 LOT 2.01 BLOCK 742.1

REVISIONS				
DATE	BY	LIC.NO	BLOCK	LOT

NEW JERSEY DEPARTMENT OF THE TREASURY
DIVISION OF TAXATION
PROPERTY ADMINISTRATION
APPROVED AS A TAXMAP PURSUANT TO THE AUTHORITY OF
N.J.S.A. 54:1-15 & 54:50-1
FOR THE DIRECTOR, DIVISION OF TAXATION
THOMAS REILL, CHIEF, LOCAL PROPERTY, FIELD ASSISTANCE C.T.A.
SUPERVISING FIELD REPRESENTATIVE C.T.A.
DATE FEB 13 2012 SERIAL NO. 983

TAX MAP
TOWNSHIP OF PISCATAWAY
MIDDLESEX COUNTY NEW JERSEY
SCALE: 1" = 100' GRAPHIC SCALE DATE: MARCH, 2010
CHARLES A. ATKINSON
LICENSED LAND SURVEYOR AND PLANNER
NEW JERSEY LICENSE NO. 33994
850 SO. WHITE HORSE PIKE
HAMMONTON, NEW JERSEY 08037
COA# 24GA27973300