



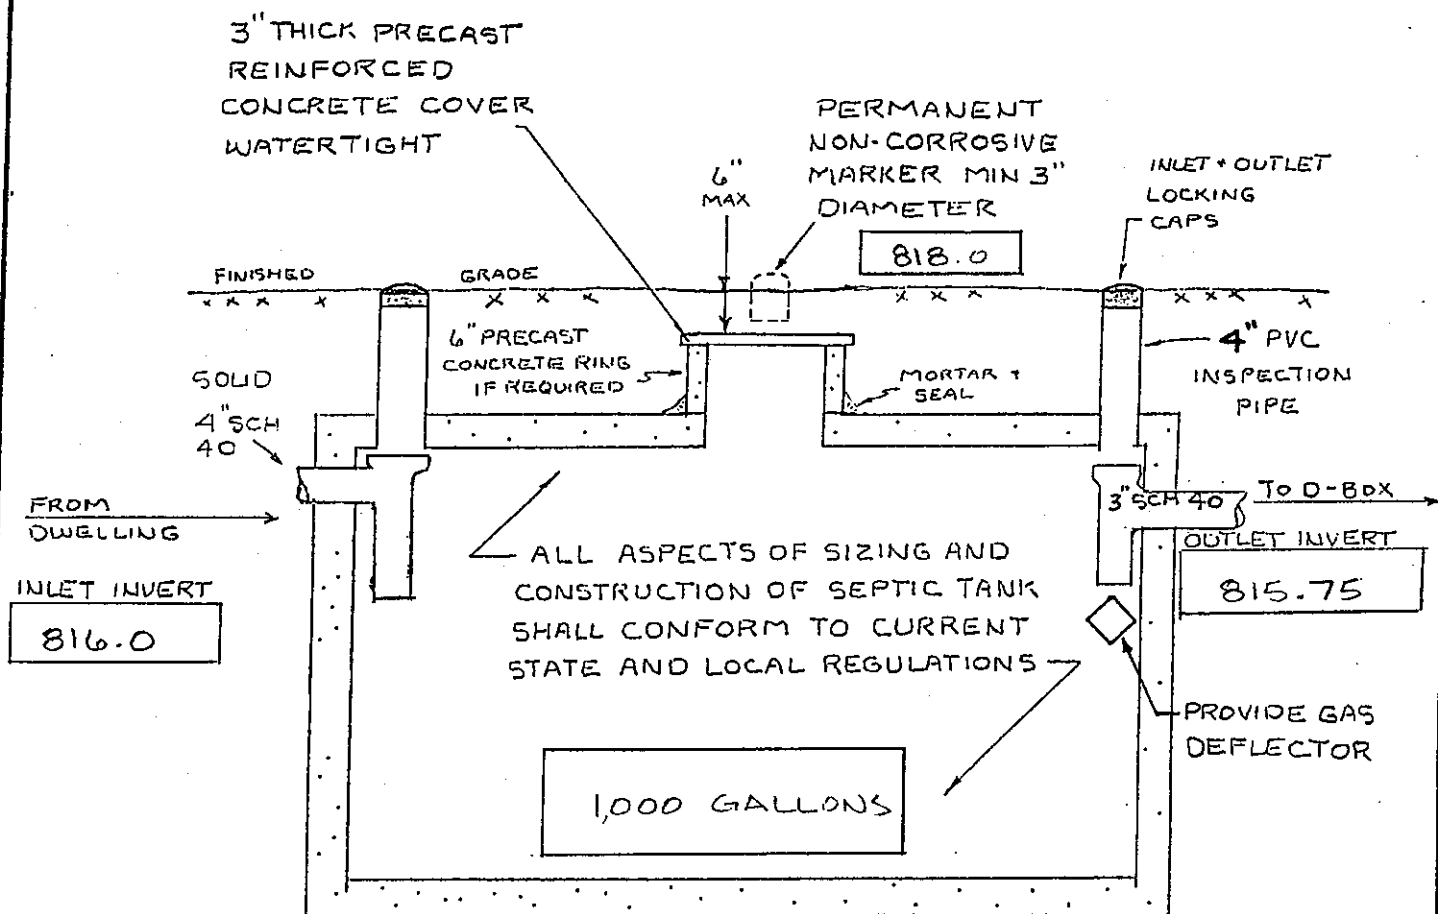

TYPICAL
SEPTIC TANK
SECTION

N.T.S.

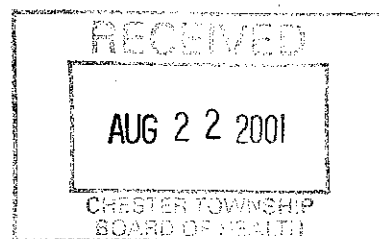

SEPTIC TANK
TYPICAL SECTION
LOT 12.04 BLOCK 16
CHESTER TOWNSHIP- MORRIS COUNTY
NEW JERSEY

CARLTON N. FROST *Carlton N. Frost*

Professional Engineer & Land Surveyor • N. J. Lic. No. 12672
Professional Planner • N. J. Lic. No. 1875

**ASSOCIATED
CONSULTANTS**

ENGINEERS AND LAND SURVEYORS INC.
PROFESSIONAL PLANNERS
530 East Main Street
P.O. Box 383
CHESTER, NEW JERSEY 07930-0383

SCALE N.T.S.
DATE 8-21-01
DESIGNED BY CNF
DRAWN BY PJD
BOOK:
FILE: 2928

