


NORTH OAKS BOULEVARD  
(50' WIDE)  
R=275'

Approved for zoning 4/2/85  
Joe S. Substant  
Code Enforcement Officer

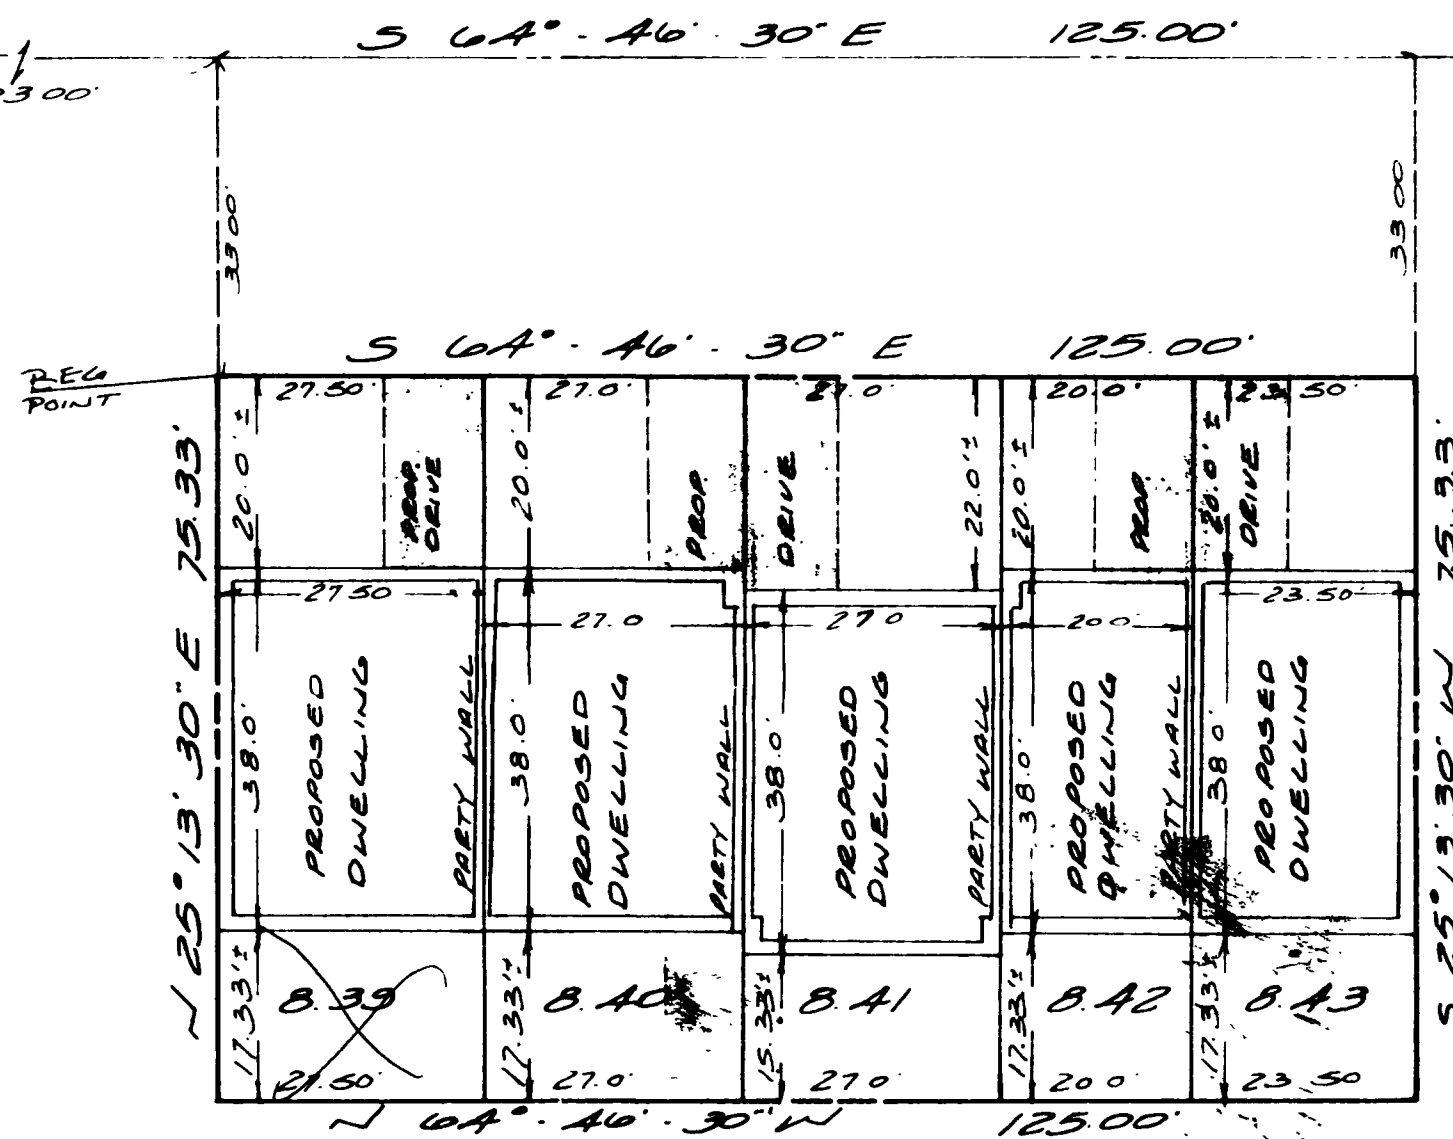

W 79E  
S 0L6

"MAP OF THE OAKS AT NORTH  
BRUNSWICK, SECTION 1-A"  
FILED: 2-15-79 MAP NO: 4111  
FILE NO: 905

NOTE:  
STEPS & STOOPS  
NOT SHOWN

PERMIT: 11877  
LDS NB 10402968

| PLAN OF SURVEY<br>FOR<br>LOTS 8.39-8.43 IN BLOCK 14001<br>SITUATED IN<br>TWP OF NORTH BRUNSWICK - MIDDLESEX CO. N.J. |  |                                |                   |
|---|--|--------------------------------|-------------------|
| DOWLING ASSOCIATES INC.<br>741 HIGHWAY 18<br>EAST BRUNSWICK, N.J. 08816                                              |  | DATE<br>7-19-83<br>REV 8-22-83 | SCALE<br>1" = 20' |
| JOSEPH MAJURNIK<br>PROFESSIONAL ENGINEER<br>LICENSE NO. 21559                                                        |  | SHEET NO. ____ OF ____         |                   |
| RAYMOND G. SWIDERSKI<br>LAND SURVEYOR<br>LICENSE NO. 13255                                                           |  | DESIGN<br>AM.                  | DRAWN<br>CHECKED  |
| DATE 7-29-83   |  | MAP NO.                        | JOB NO. 79208     |

(LOTS 8.39-8.43, BLK 14001)  
(SECTION 1-A)