


Jacket Search Results New Construction Project

Search results for: Proposed Work Site at: contains 15 orchard

TACO VIEW 1-2 of 2

Received	Project Name	Permit Number	Certificate	Block	Lot	Proposed Work Site at:	Description of Work	Violation	Permit Fees Due	Zoning Total Due	Permit Status	Status
07/08/2009	16919 - 15 ORCHARD LANE	20090427	CO 06/04/2015	34	16.27	15 ORCHARD LANE	***BASEMENT RENOVATION ONLY** (FIRST AND SECOND STORY ADDITIONS, FRONT PORCH - NEVER STARTED)		\$0.00	\$ 0.00	Permit 20090427 09/28/2009	Issued
09/20/2006	13966 - 15 ORCHARD LANE	20060542	CA 09/27/2006	34	16.27	15 ORCHARD LANE	REMOVE 1 LAYER OF SHINGLES AND INSTALL 30 YEAR SHINGLES		\$0.00	\$ 0.00	Permit 20060542 09/20/2006	Issued

↑
date in
this
column
indicates
closed
permit

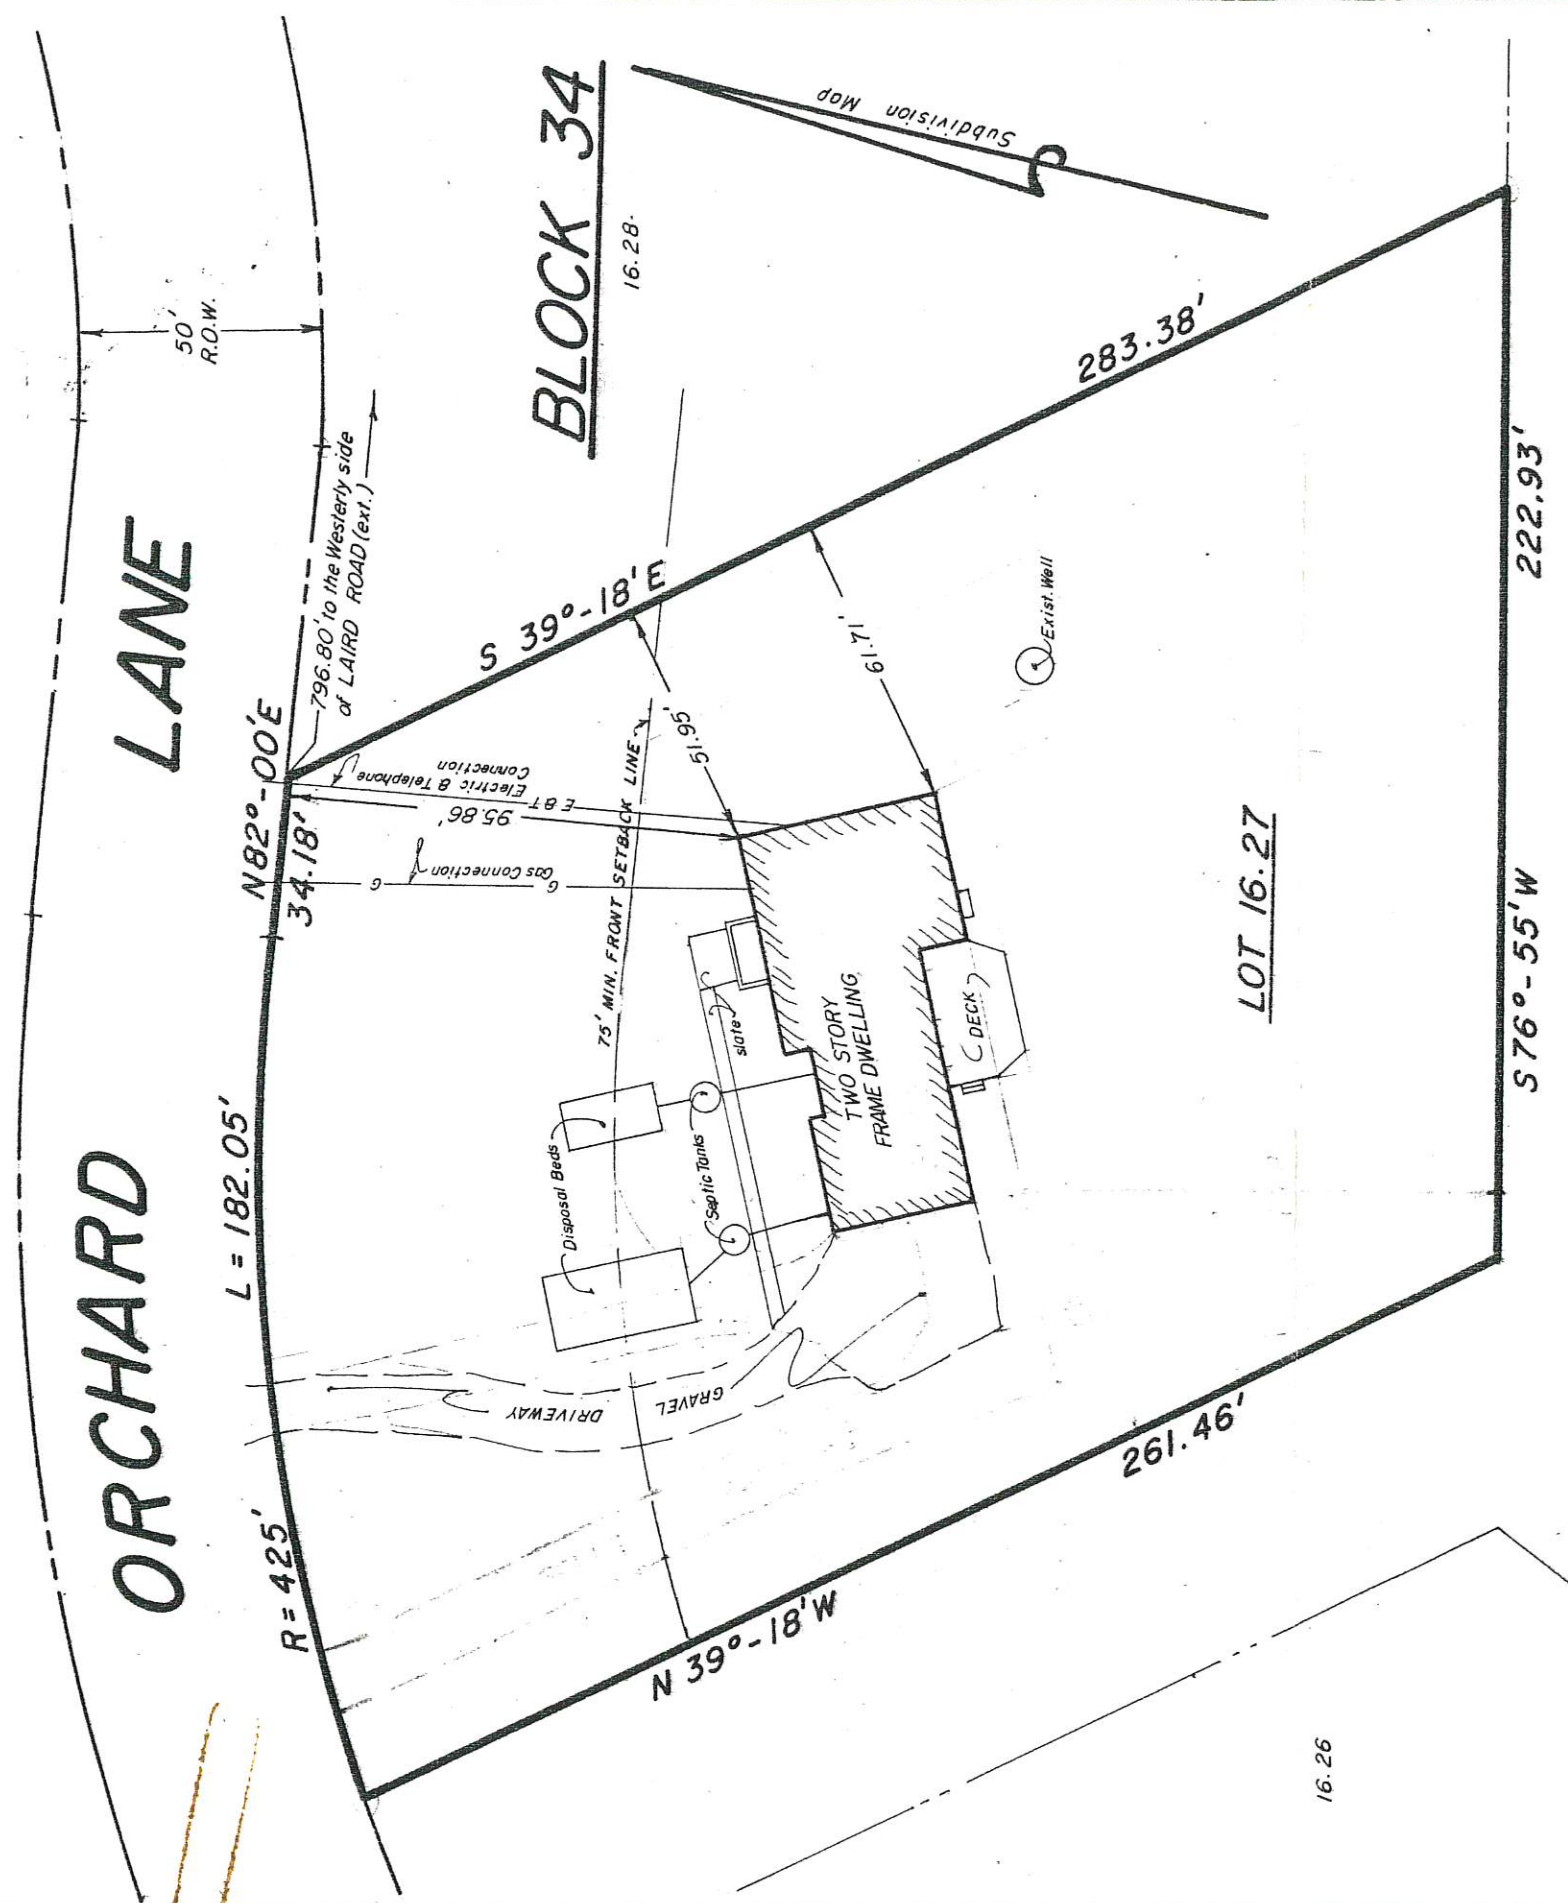

"OPEN SPACE"

BEING KNOWN AND DESIGNATED AS LOT 16.27 IN BLOCK 34 AS SHOWN ON A CERTAIN MAP ENTITLED "FINAL MAP OF ORCHARD ESTATES," SITUATE LAIRD ROAD, COLTS NECK TWP., MONMOUTH COUNTY, NJ, WHICH SAID MAP WAS FILED IN THE MONMOUTH COUNTY CLERK'S OFFICE ON OCTOBER 22, 1985 AS CASE #203.28.

I HEREBY CERTIFY THAT THIS IS A TRUE AND ACCURATE SURVEY MADE ON THE GROUND. THERE ARE NO ENCROACHMENTS EITHER WAY ACROSS PROPERTY LINES, EXCEPT AS SHOWN.

CERTIFIED TO: FIRST JERSEY NATIONAL BANK
BARRETT AND HUGHES TITLE AGENCY, INC.
FURTHER CERTIFIED TO: JOSEPH A. KARLE III AND NANCY L. KARLE
CHICAGO TITLE INSURANCE COMPANY
FIRST FIDELITY NATIONAL ASSOCIATION, NEW JERSEY

Thomas P. Santry
THOMAS P. SANTRY
P.E. & L.S. LIC. NO. 111163

FINAL SURVEY 1-8-87
FOUNDATION LOCATION 5-22-86

SURVEY of	
LOT 16.27 BLOCK 34	
Township of Colts Neck	
Monmouth County, New Jersey	
THOMAS P. SANTRY, P.A.	
Engineers & Surveyors	
126 East River Road	
RUMSON, NEW JERSEY 07760 (201) 741-4800	
PROJECT NO.	86-140
SCALE	1" = 40'
DATE	3-26-86
DRAWN BY	PB
DATE OF SURVEY	
F.B.	P.
SHEET	
DWG. NO.	2116