


Letting approved by
[Signature]
SIGNATURE
☐ DISAPPROVED ☒ APPROVED
ZONING DEPARTMENT

BARNEGAT

BOULEVARD

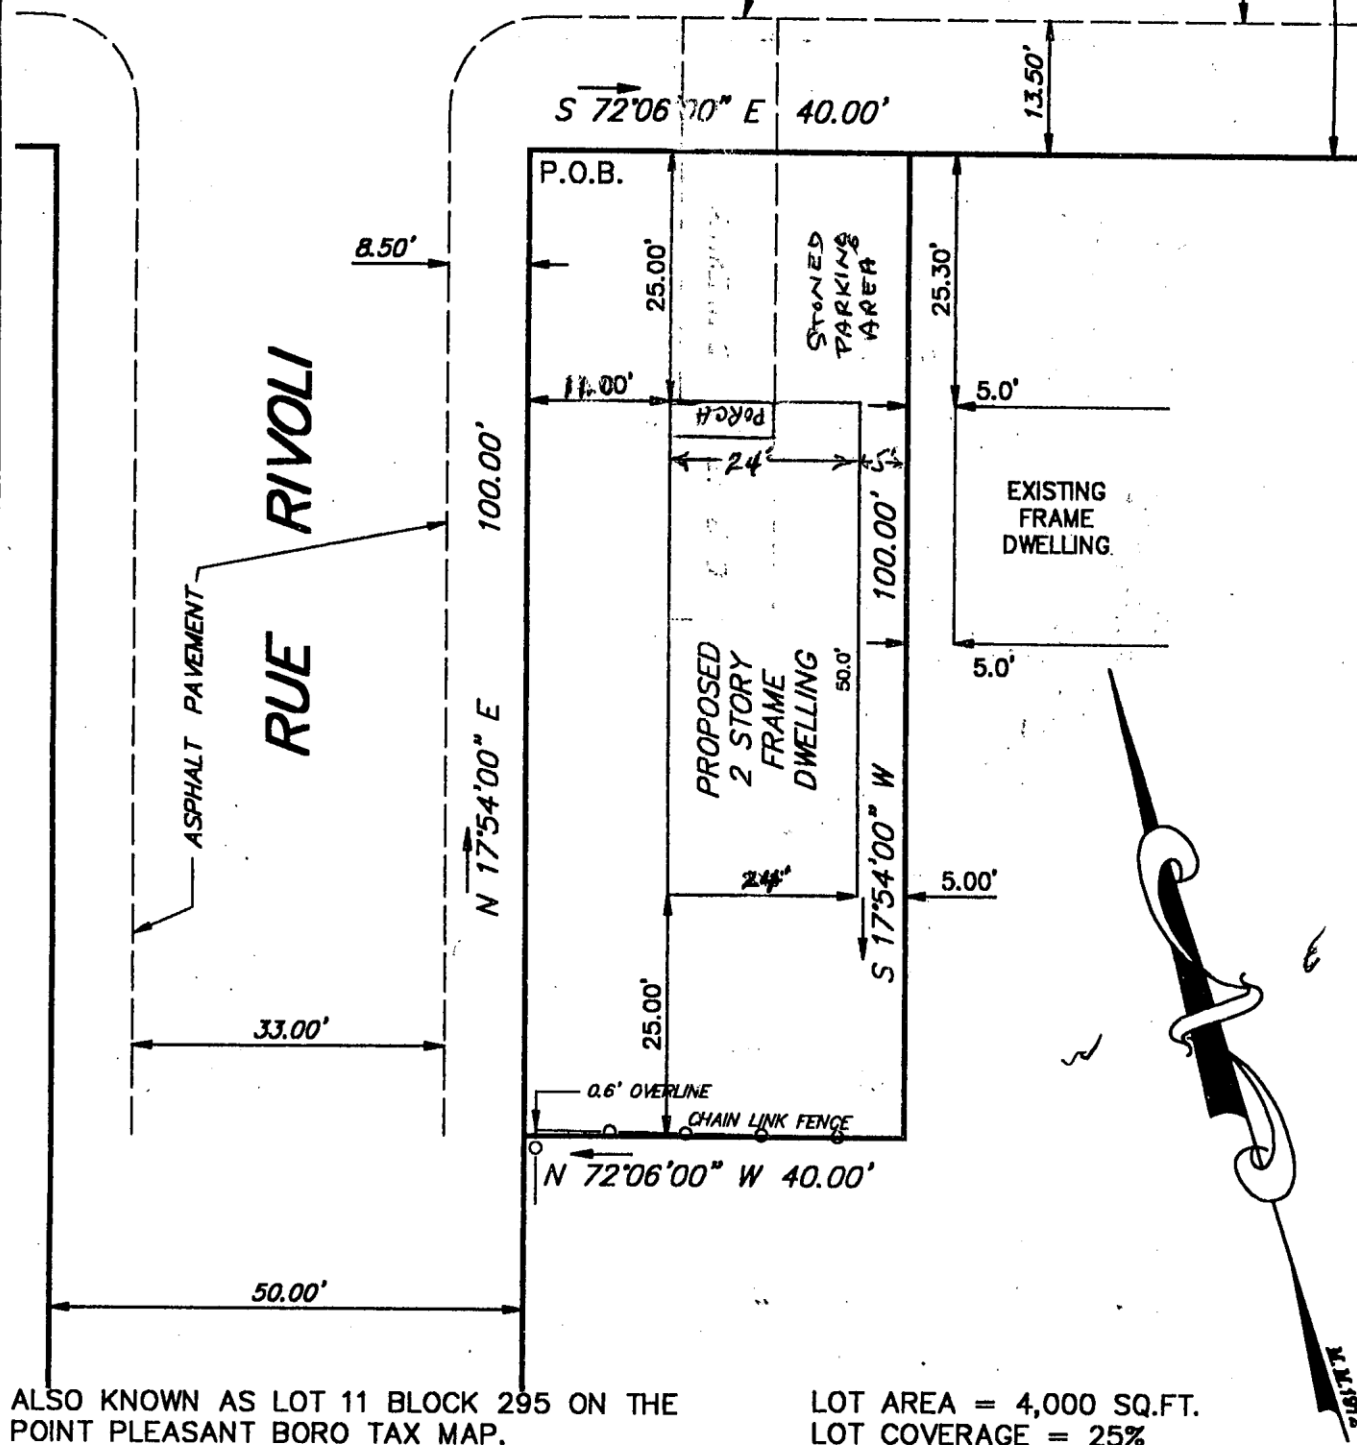

**SURVEY OF PROPERTY
LOTS 1 & 2 BLOCK F**

PLAN OF BAY HEAD SHORES
POINT PLEASANT BOROUGH

OCEAN COUNTY
Filed Map No. C-267

NEW JERSEY
DATE FILED 11/15/40

CERTIFIED TO:

QUARTARO & SON CUSTOM BUILDERS, INC.

MORRIS & GLASGOW, INC.

ENGINEERING & SURVEYING
1119 ARNOLD AVENUE
POINT PLEASANT BOROUGH, N.J. 08742
908-899-0965

[Signature]
ROBERT H. MORRIS

Date

New Jersey Lic. Professional Land Surveyor No. 30090
New Jersey Lic. Professional Planner No. 4266

I HEREBY CERTIFY THAT THIS SURVEY WAS ACTUALLY
MADE ON THE GROUND AS PER RECORD DESCRIPTION
AND IS CORRECT AND THERE ARE NO ENCROACHMENTS
EITHER WAY ACROSS PROPERTY LINES EXCEPT AS SHOWN

Date:

2/6/96

Scale:

1"=20'

Job No.

96-024

Map No.

1-4024