

TOWNSHIP OF MANALAPAN CONSTRUCTION CODE DEPARTMENT

120 Route 522 & Taylors Mills Road, Manalapan, NJ 07726 Office (732) 446-8319 Fax (732) 446-1366

Construction Code Official
RICHARD W. HOGAN

Zoning/Code Enforcement Officer
MARK MICALI

OFFICE OF ZONING

ZONING PERMIT

DATE APPLIED

9/30/03

DATE ISSUED

9/30/03

PERMIT #

25-1250

Block

705

Lot

11

Work Site Address

21 Tamarack Drive

Contractor

Address

Concetta Williams

Telephone ()

Address

21 Tamarack Drive

Telephone (732)

972-6896

is hereby granted permission to perform the following work:

SHED { }

{ }

Size -

10

(width) X

10

(depth) X

9

(height)

FENCE { }

{ }

Height

Type

DRIVEWAY { }

{ }

OTHER { }

Description of work:

Shed

Zoning Officer

Date

Payment (office use only)

Zoning

Cash

Check No.

Collected By

Date Rec'd


Rec'd by

9/30/03
410.280
CASH
9/30/03
J.M.

9.30.03

CCO

COPYRIGHT PEND. --NO REPRODUCTION OR TRANSFER OF SURVEY DATA WITHOUT, EXPRESSED WRITTEN AUTHORIZATION, UNDER PENALTY OF LAW

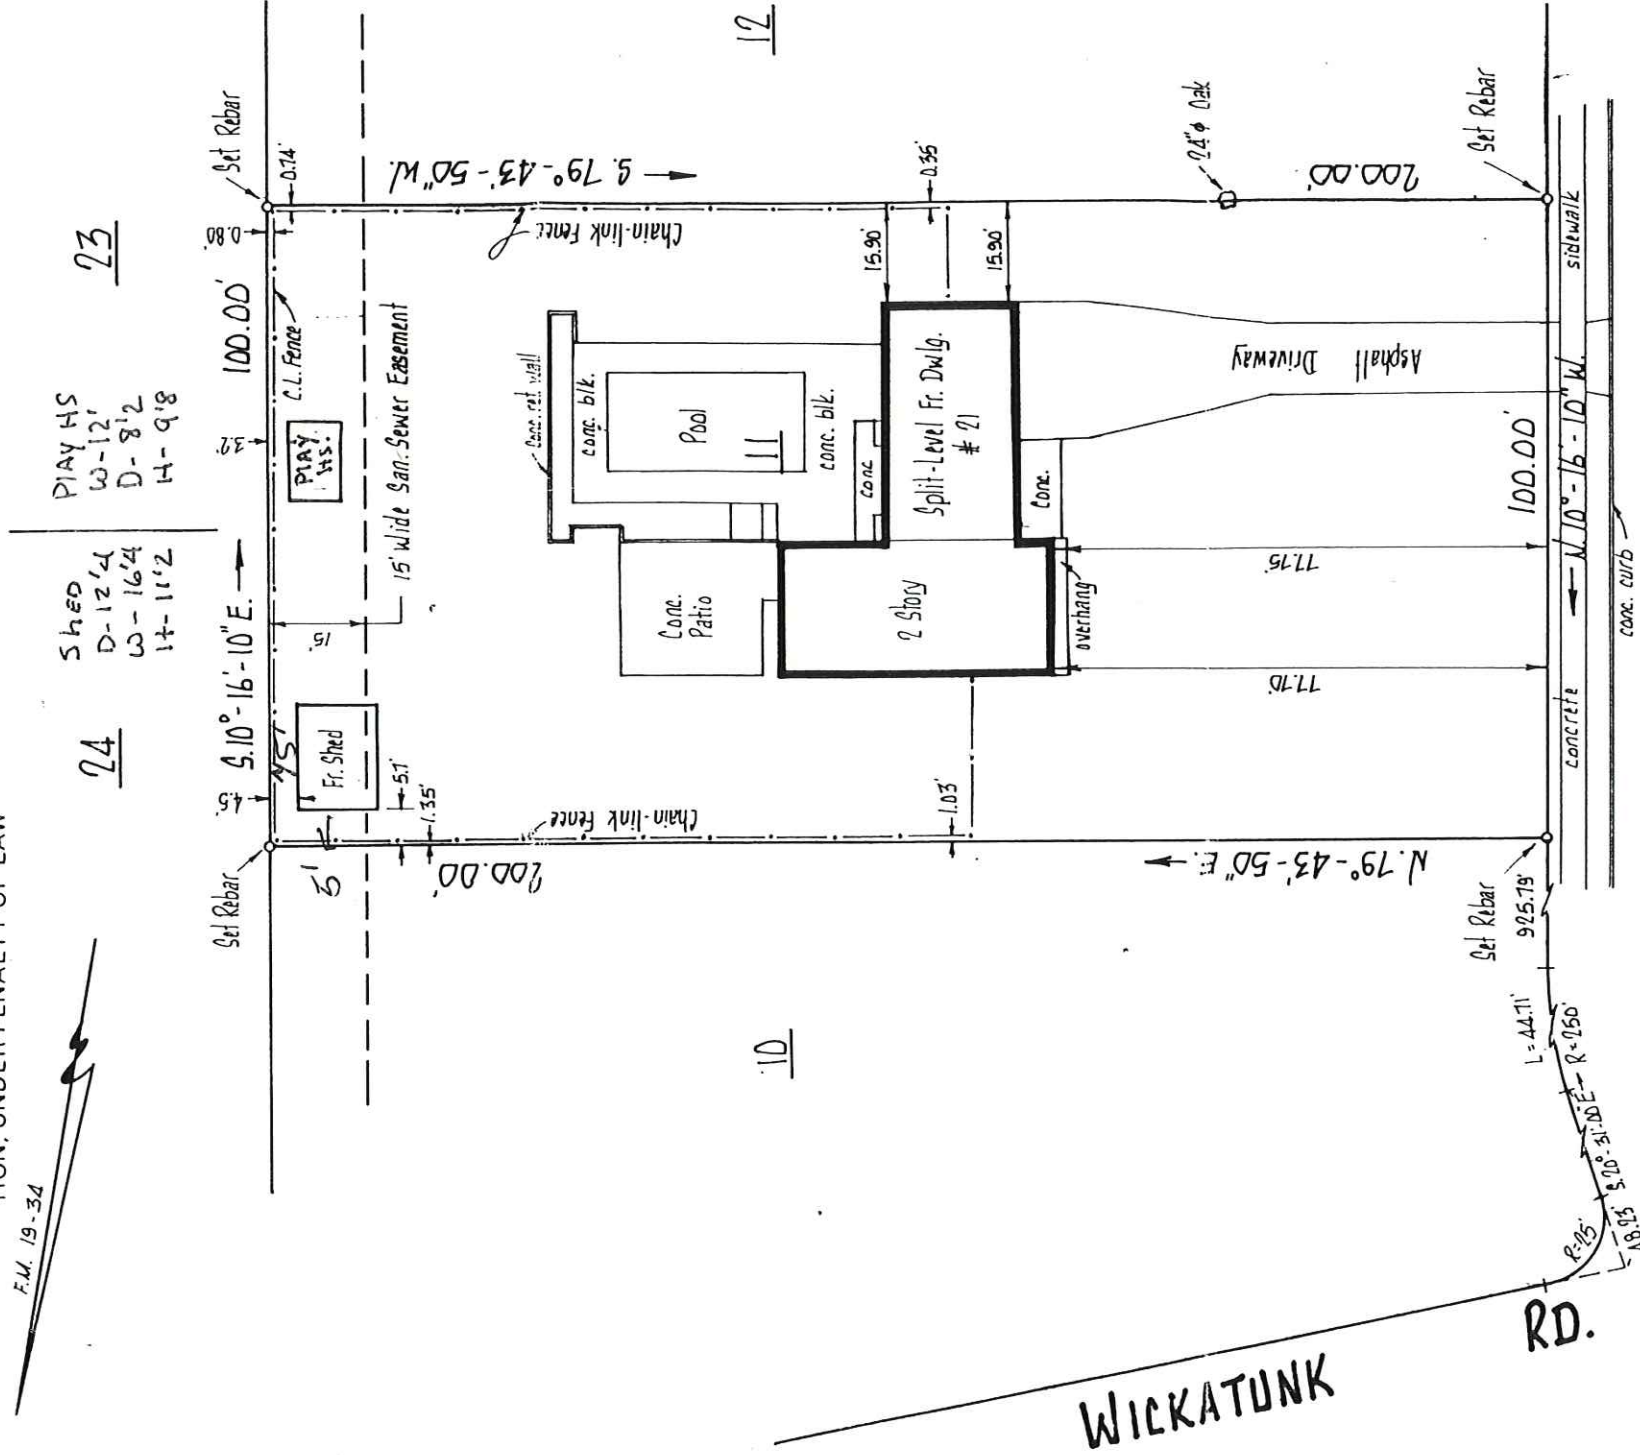

TAMARACK

DRIVE

NOTE: ALL COPIES VOID WITHOUT
EMBOSSSED SEAL ON SIGNATURE

DESCRIPTION:

LOT 11, BLOCK 705, MANALAPAN TOWNSHIP,
MONMOUTH COUNTY, NEW JERSEY.
FILED MAP: "MAP OF HOLIDAY ESTATES NORTH"
FILED SEPT. 28, 1961, AS MAP 19-34.

CERTIFIED TO:

DAVID A. WILLIAMS & CONCETTA WILLIAMS
PHH US MORTGAGE CORPORATION, ITS SUCCESSORS
AND/OR ASSIGNS
TICOR TITLE INSURANCE COMPANY
A. GREGORY AURIENMA, ESQ.

CHECKED: 10.8.13

FILE: 90-273

DATE: OCT. 12, 1990

SCALE: 1" = 30'



Est. 1945

GEORGE W. HENN, INC.
CIVIL ENGINEERS AND LAND SURVEYORS
PROFESSIONAL PLANNERS
435 MANTOLOKING ROAD
BRICK TOWN, N. J. 08723
477-6500

I CERTIFY THE ABOVE SURVEY AND FIND CONDITIONS AS SHOWN. THIS CERTIFICATION IS MADE ONLY TO HEREON NAMED PARTIES FOR PURCHASE AND/OR MORTGAGE OF ABOVE PREMISES BY HEREON NAMED PURCHASER. NO RESPONSIBILITY OR LIABILITY IS ASSUMED FOR USE OF SURVEY FOR ANY OTHER PURPOSE INCLUDING BUT NOT LIMITED TO SURVEY AFFIDAVIT, RESALE OF PROPERTY, OR TO ANY OTHER PERSON. A

PROPERTY OR TO ANY OTHER PERSON.

Walter Schanzenberg

GEO. W. HENN, P. E., L. S. 5328

WALTER SCHARFENBERG L S. 14159, P. P. 385