


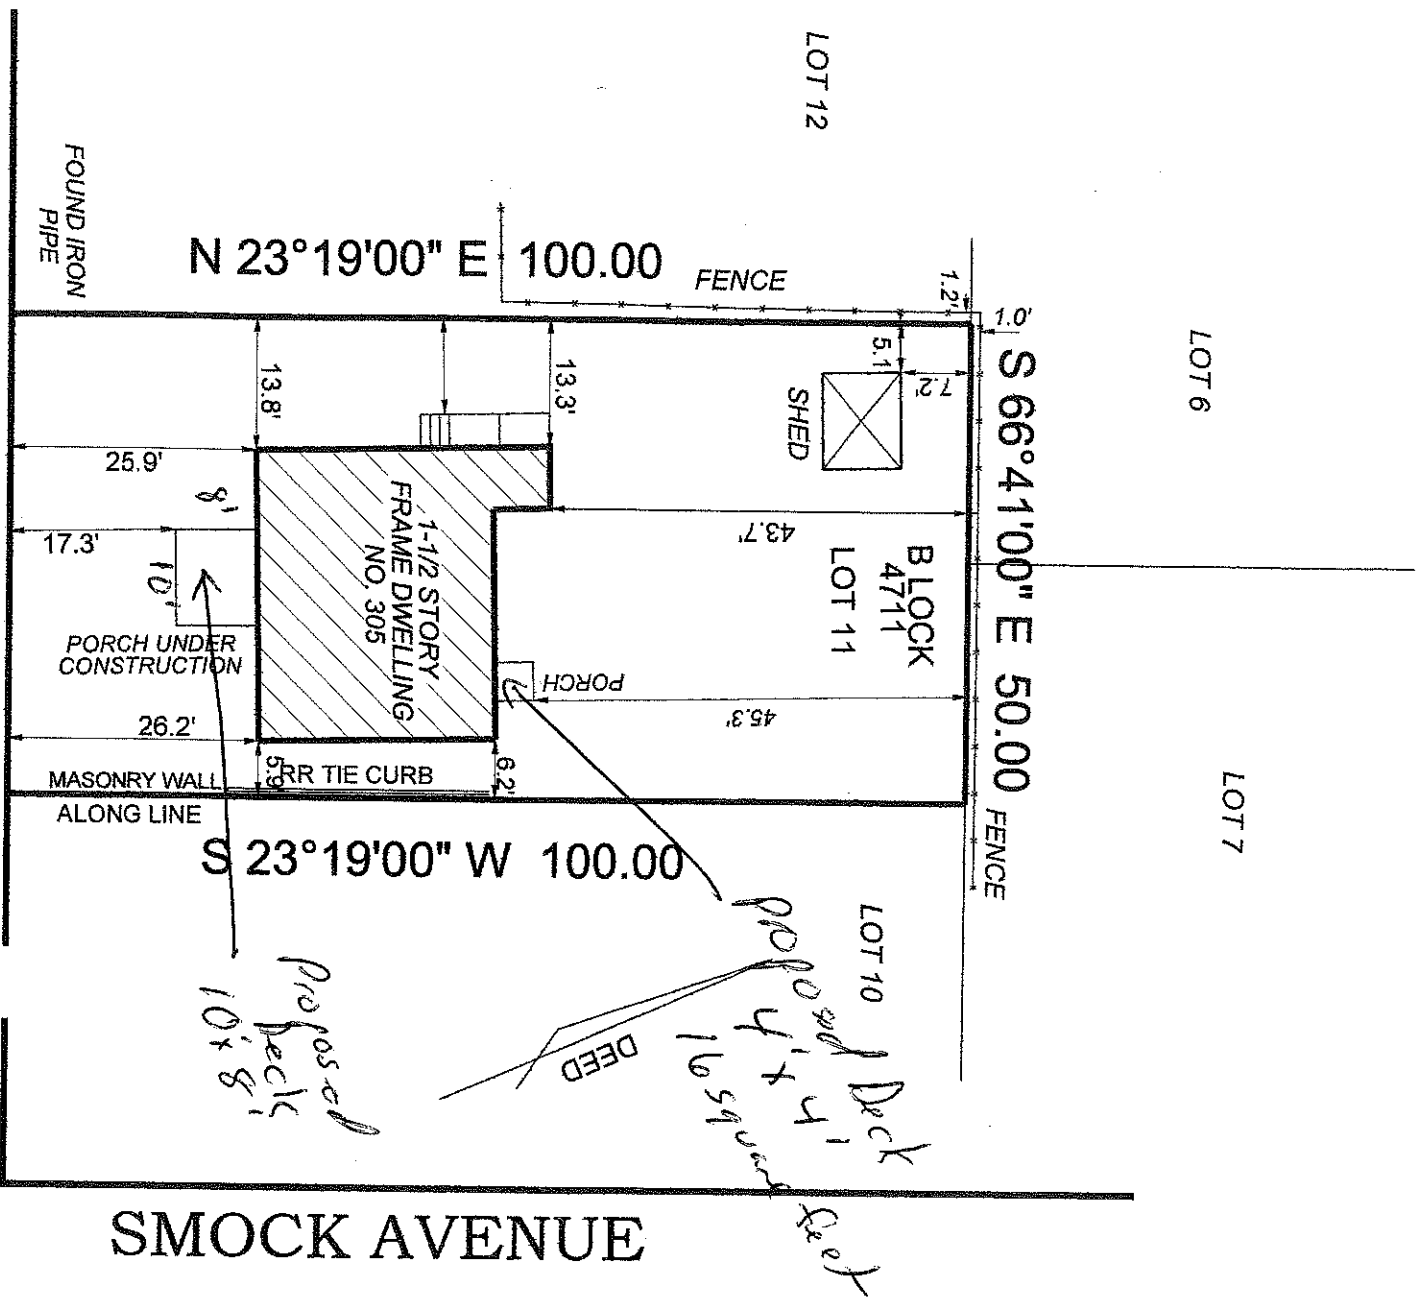

A WRITTEN WAIVER AND DIRECTION NOT TO SET
PROPERTY MARKERS HAS BEEN OBTAINED FROM
THE ULTIMATE USER PURSUANT TO P.L. 2003
C.14 (N.J.S.A. 45:8-36.3) AND N.J.A.C. 13:40-5.1(d)

ANTHONY J. SERENO
LAND SURVEYOR
LICENSE NO. 24GS01391500
26 ARBOR STREET, WHITTING, N.J. 08759

SURVEY FOR
JOHN MAGRINI
LOT 11 BLOCK 4711
NO. 305 ROBBINS ROAD
NEPTUNE TOWNSHIP MONMOUTH CO. N.J.
SCALE 1"=20'
FILE NO. 080316
DATE: AUGUST 9, 2016