


Lot and Block numbers refer to
Holmdel Township Tax Map

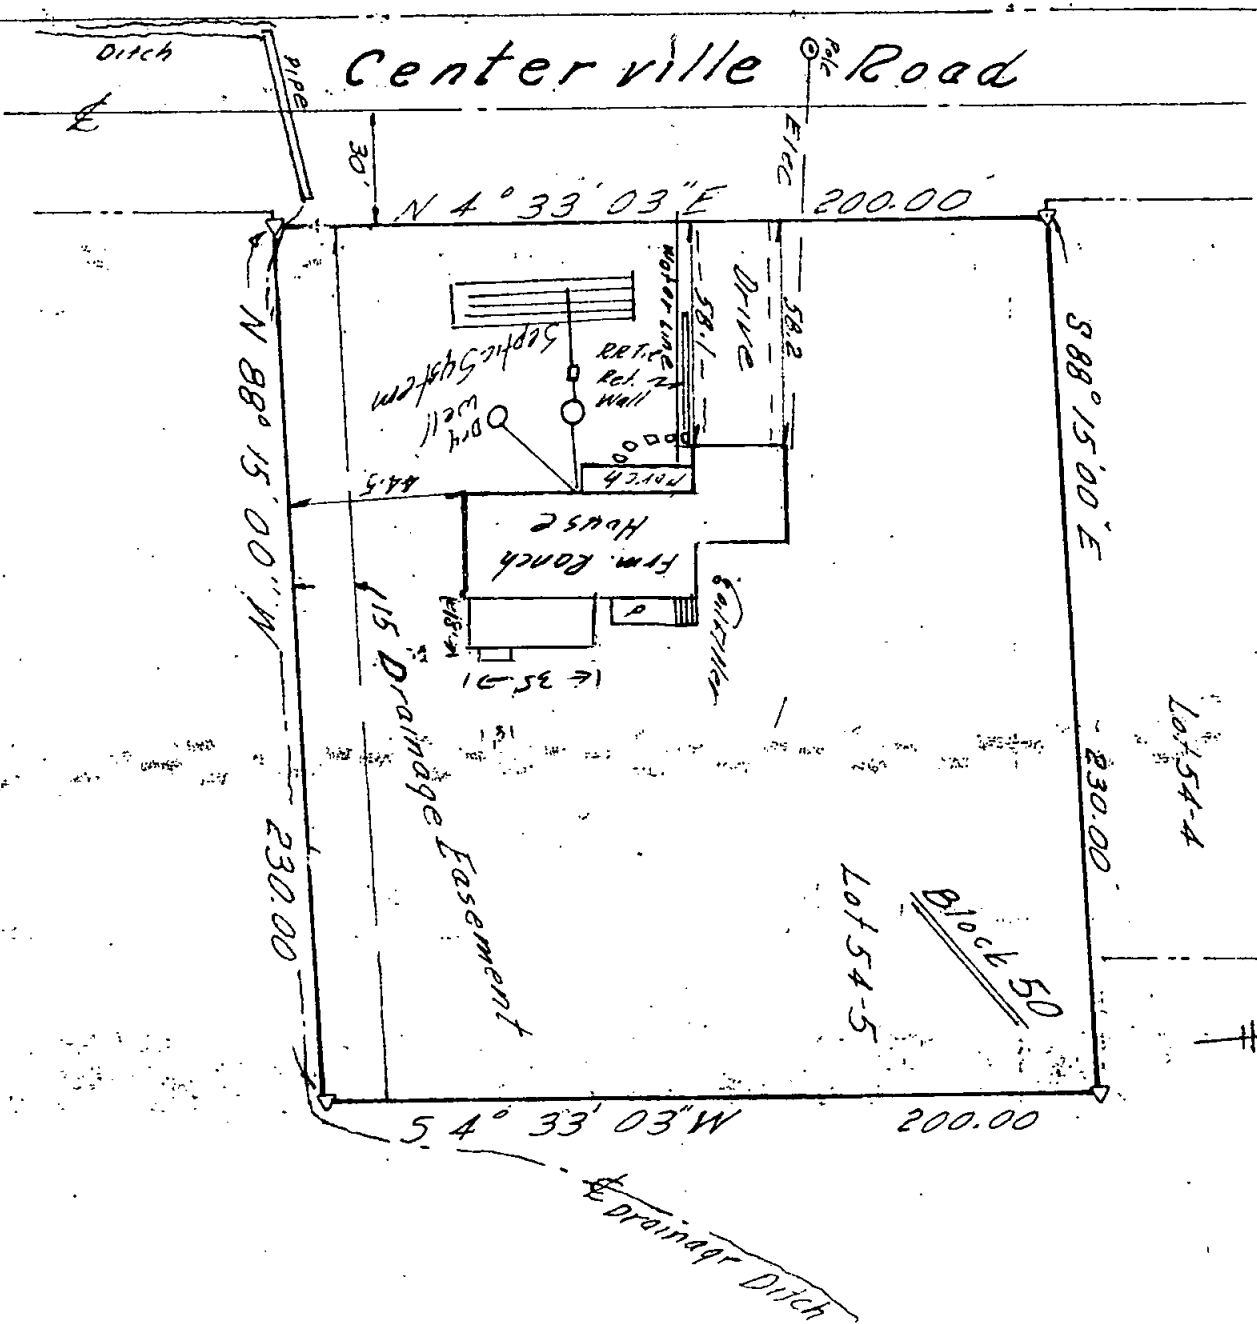

This survey is hereby certified to
Dominic A. Hern and Mary H. Hern,
Central Jersey Bank and Trust Company,
U.S. Life Title Insurance Company of
N.Y. and all other interested parties
that this is an accurate survey made
on the premises and no encroachments
exist except as shown hereon.

S & M LAND SURVEY & ENGINEERING CORP.
Holmdel Road, Holmdel, New Jersey

Wallace V. Smith, President
I.L. #12684

MAP OF SURVEY OF LOT 54-5 BLOCK 50 CENTERVILLE ROAD, HOLMDEL TOWNSHIP, N. J.	
SCALE: 1" = 50'	APPROVED BY:
DATE: 11-14-72	DRAWN BY
	REVISED 5/3/73

S & M LAND SURVEY & ENGINEERING CORP.
Holmdel Road, Holmdel, New Jersey

DRAWING NUMBER
B-692