


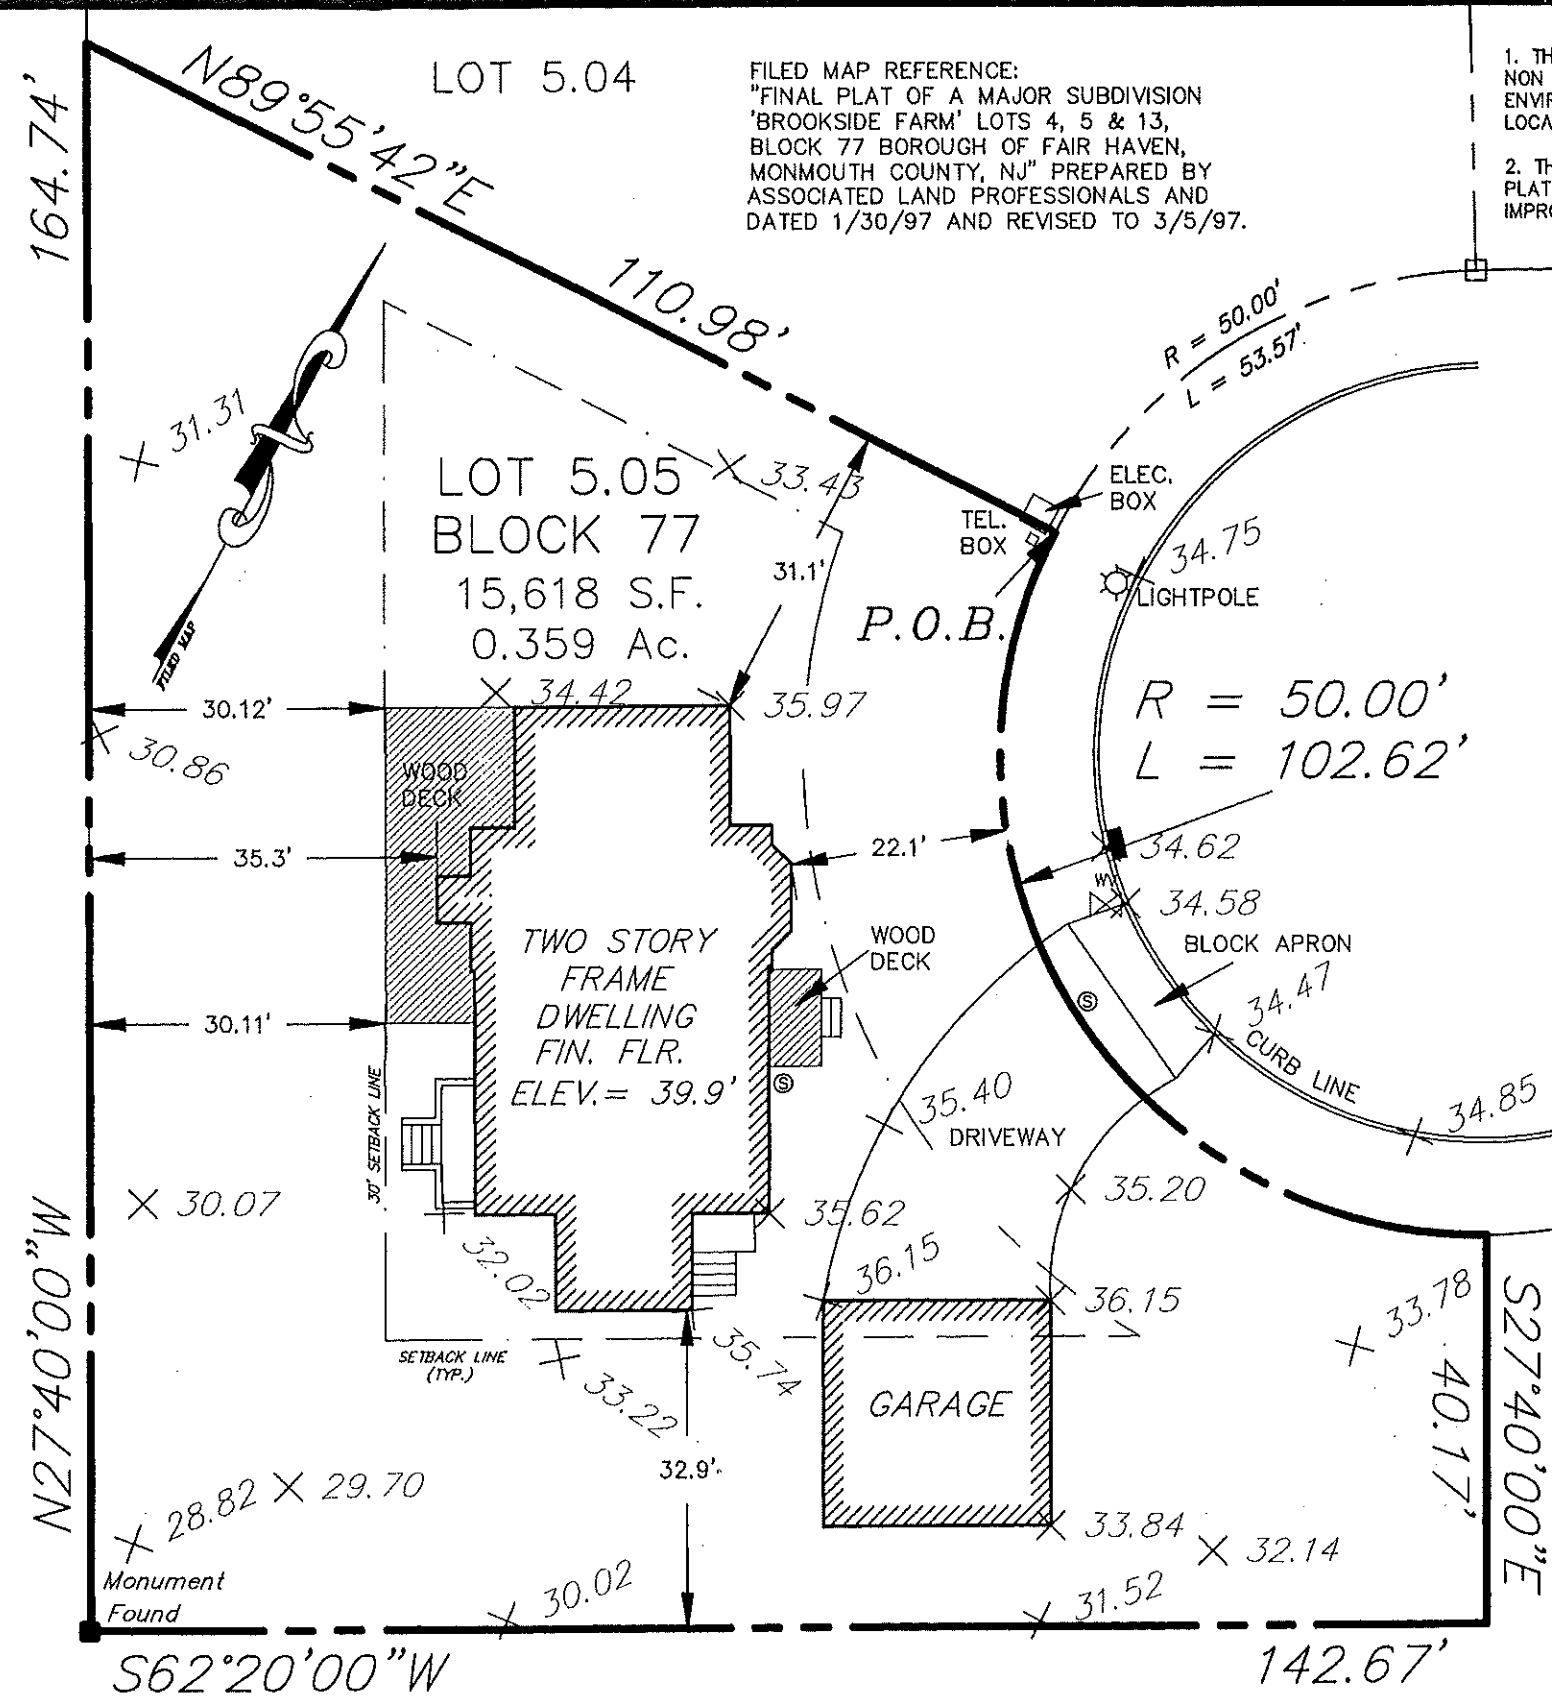

FILED MAP REFERENCE:
"FINAL PLAT OF A MAJOR SUBDIVISION
'BROOKSIDE FARM' LOTS 4, 5 & 13,
BLOCK 77 BOROUGH OF FAIR HAVEN,
MONMOUTH COUNTY, NJ" PREPARED BY
ASSOCIATED LAND PROFESSIONALS AND
DATED 1/30/97 AND REVISED TO 3/5/97.

1. THIS SURVEY MAKES NO REPRESENTATION AS TO THE EXISTENCE OR NON EXISTENCE OF INLAND FRESH WATER WETLANDS AND NO OTHER ENVIRONMENTALLY SENSITIVE AREAS HAVE BEEN DELINEATED OR LOCATED.
2. THE MEASURED OFFSETS TO BUILDINGS, FENCES ETC. SHOWN ON THIS PLAT SHOULD NOT BE USED FOR THE CONSTRUCTION OF ANY IMPROVEMENTS OR THE RECONSTRUCTION OF PROPERTY LINES.

3. THIS SURVEY IS BASED ON ACTUAL FIELD CONDITIONS AND THE MAPS, DEEDS AND RECORD INFORMATION REFERENCED ON THIS PLAT. IT IS, HOWEVER, SUBJECT TO FACTS AND RECORDS THAT ARE NOT PUBLICLY RECORDED OR THAT MIGHT BE OBTAINED BY A COMPLETE PROFESSIONAL TITLE SEARCH.
4. PROPERTY CORNERS NOT SET AS PER CONTRACT DATED 9/11/98.

BROOKSIDE FARM ROAD (50' R.O.W.)

FAIR HAVEN (50' R.O.W.) ROAD

SURVEY CERTIFICATION:

TO: **STEVEN J. PENTECOST AND TERESA E. PENTECOST, H/W**
I CERTIFY THAT, TO THE BEST OF MY KNOWLEDGE, INFORMATION AND BELIEF, THIS MAP OR PLAN IS THE RESULT OF A FIELD SURVEY MADE ON 8/31/1998, BY ME OR UNDER MY DIRECT SUPERVISION, IN ACCORDANCE WITH THE RULES AND REGULATIONS PROMULGATED BY THE STATE BOARD OF PROFESSIONAL ENGINEERS AND LAND SURVEYORS THE INFORMATION SHOWN HEREON CORRECTLY REPRESENTS THE CONDITIONS FOUND AT, AND AS OF THE DATE OF THE FIELD SURVEY, EXCEPT SUCH IMPROVEMENTS OR EASEMENTS, IF ANY, WHICH ARE BELOW THE SURFACE AND NOT VISIBLE.
THIS CERTIFICATION IS GIVEN SOLELY TO THE ABOVE NAMED PARTIES EXCEPT AS FOLLOWS:

- A: TO THE TITLE INSURER SO THAT IT MAY INSURE TITLE TO THE PREMISES SHOWN HEREON: **FIRST AMERICAN TITLE INSURANCE COMPANY**
PROGRESSIVE LAWYERS SERVICES, INC.
- B: TO THE MORTGAGE HOLDER, THE CERTIFICATION SHALL SURVIVE TO ITS SUCCESSORS OR ASSIGNS FOR THE PURPOSE OF TRANSFERRING THIS MORTGAGE ONLY: **MERRILL LYNCH CREDIT CORPORATION,**
A DELAWARE CORPORATION
- C: TO THE ATTORNEY AS LEGAL REPRESENTATIVE OF THE ULTIMATE USERS OF THE PREMISES SHOWN HEREON: **DOWD & REILLY, ESQS.**

REVISED TO SHOW REBUILT DECK 10/13/98

Ronnie Van Huss

RONNIE VAN HUSS
NJPLS# 35889

**SURVEY OF LOT 5.05 BLOCK 77
BOROUGH OF FAIR HAVEN,
MONMOUTH COUNTY, NEW JERSEY** Date: 8/31/98

Job No.	Scale
960309	1" = 20'
Designed	Drawn
	CPG
Checked	Dwg No.
RVH	505FNL



Associated Land Professionals

PROFESSIONAL SURVEYING PLANNING ENVIRONMENTAL
7 MARL ROAD, FARMINGDALE, NEW JERSEY 07727 (732) 751-1600

LOT 1 CAUTION: IF THIS DOCUMENT DOES NOT CONTAIN A RAISED IMPRESSION SEAL OF THE PROFESSIONAL, IT IS NOT AN AUTHORIZED ORIGINAL DOCUMENT AND MAY HAVE BEEN ALTERED.