
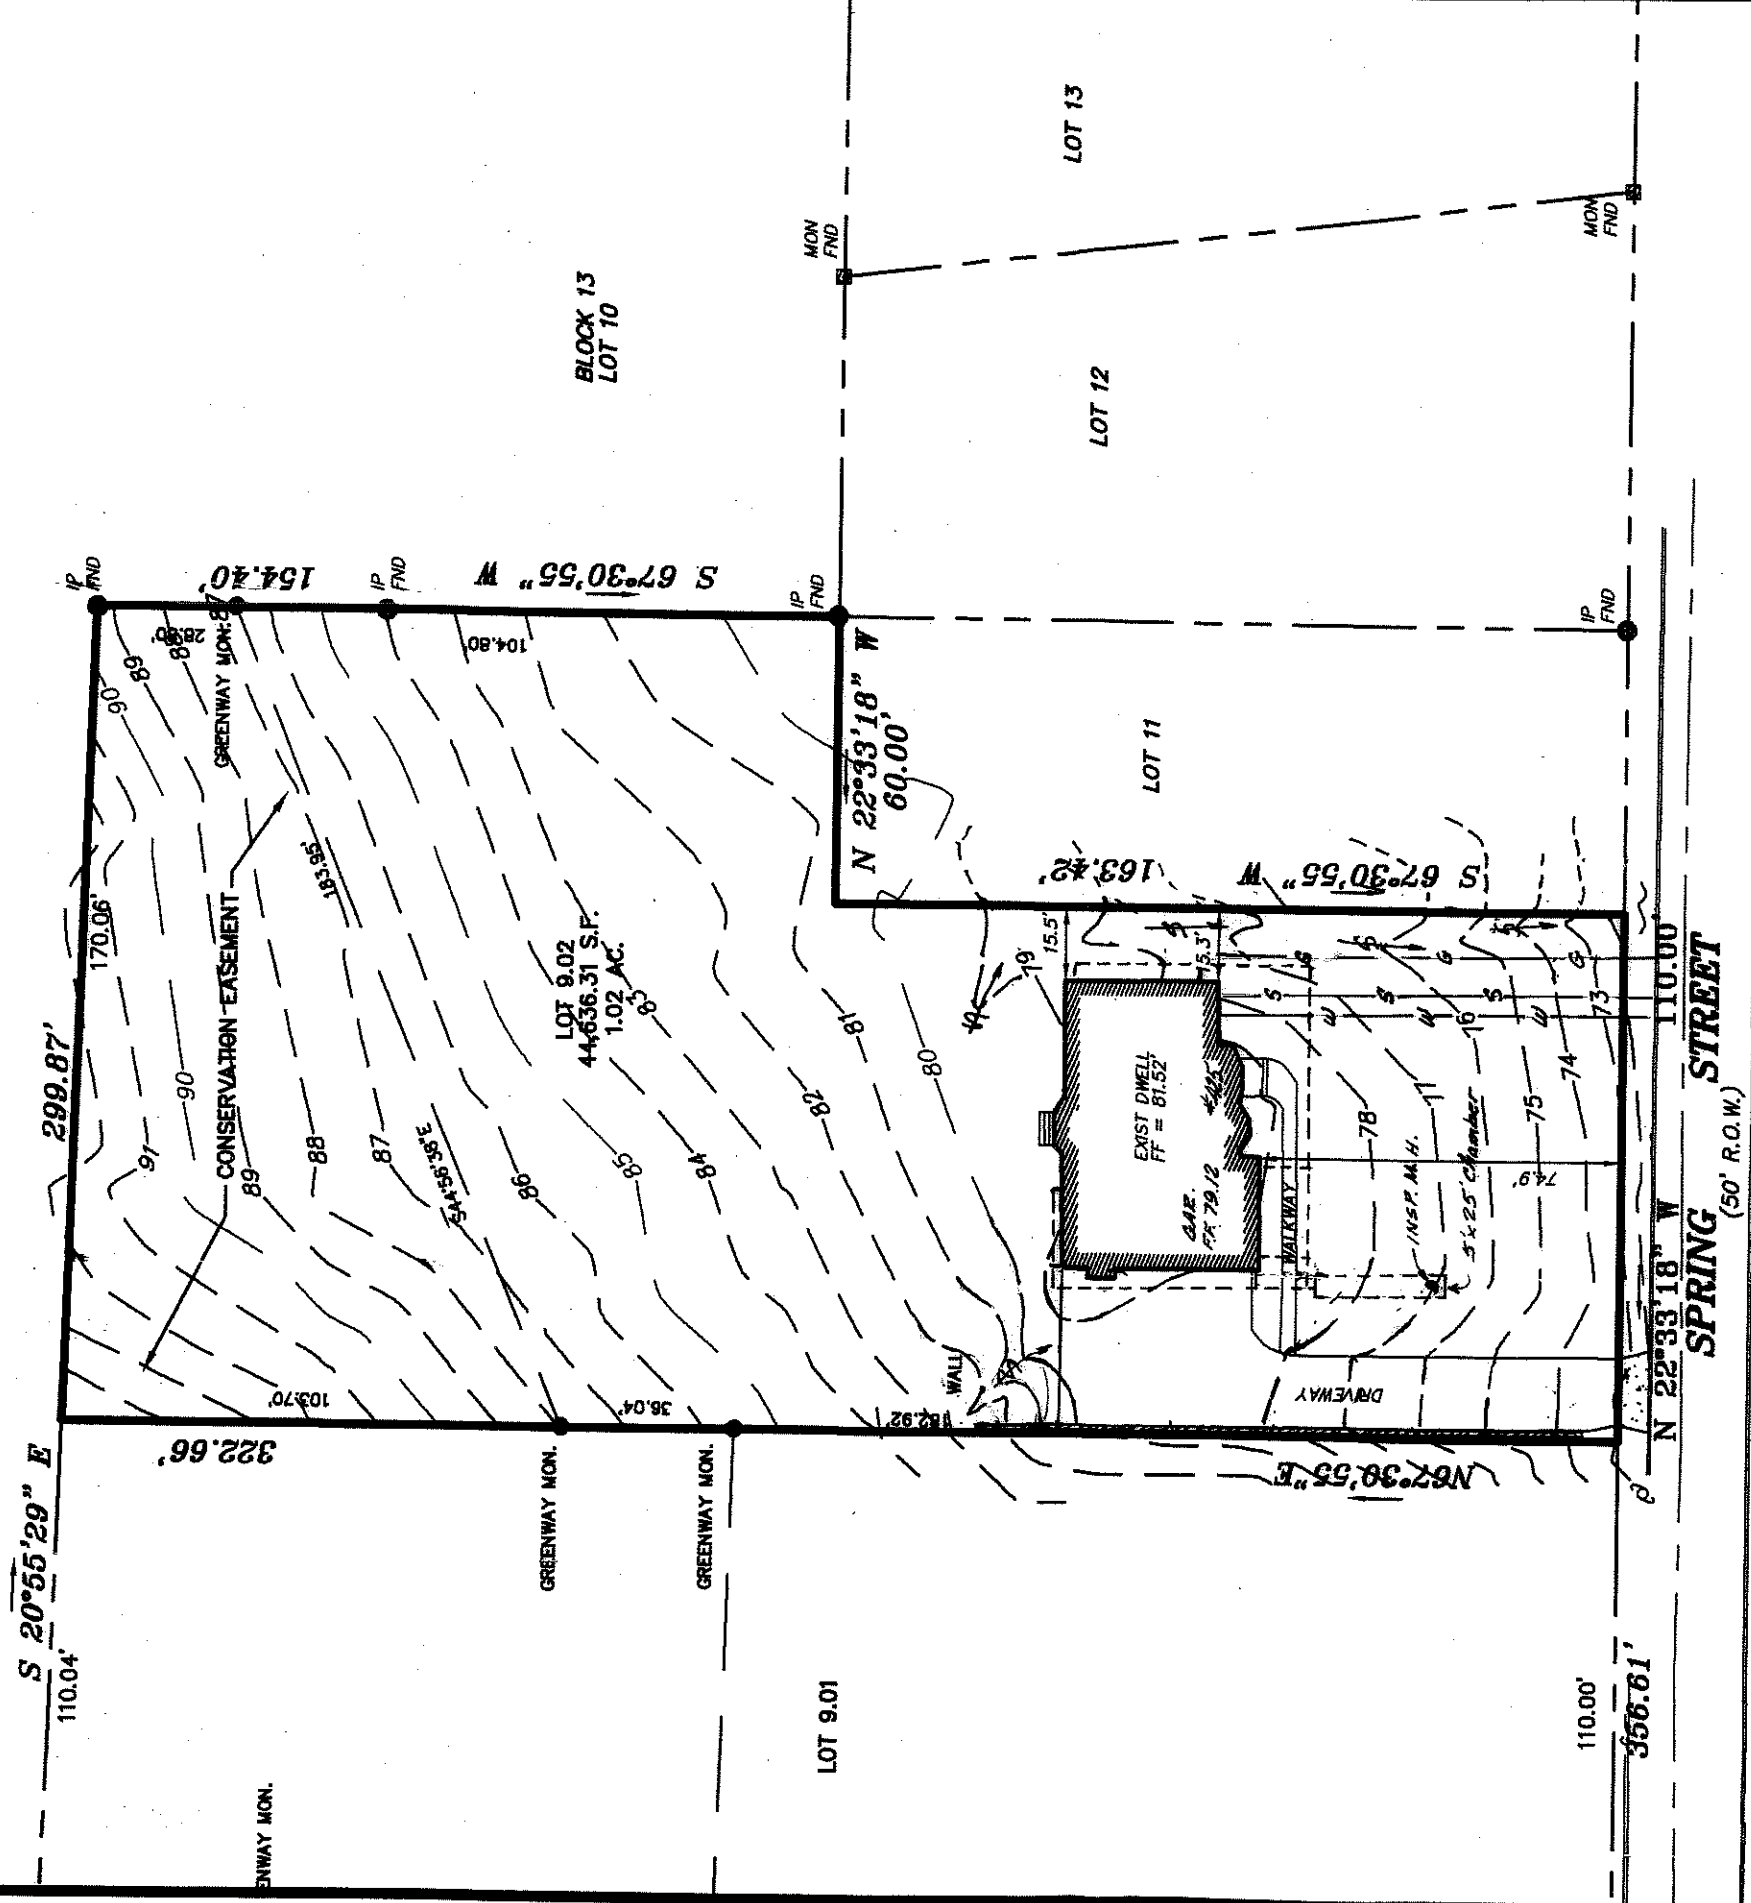


NO DETERMINATION HAS BEEN MADE AS TO THE PRESENCE OR ABSENCE OF WETLANDS ON THIS PROPERTY. NO STATEMENT IS BEING MADE OR IMPLIED HEREIN, NOR SHOULD IT BE CONSTRUED THAT ANY STATEMENT IS BEING MADE BY THE FACT THAT NO EVIDENCE OF THE SAME IS PORTRAYED HEREIN.

THE INFORMATION SHOWN HEREIN CORRECTLY REPRESENTS THE CONDITIONS FOUND AT, AND AS OF THE DATE OF THE FIELD SURVEY, EXCEPT SUCH IMPROVEMENTS OR EASEMENTS, IF ANY, BELOW THE SURFACE AND NOT VISIBLE.

THIS SURVEY IS SUBJECT TO CHANGE ACCORDING TO THE FACTS THAT A CURRENT TITLE REPORT MAY DISCLOSE.

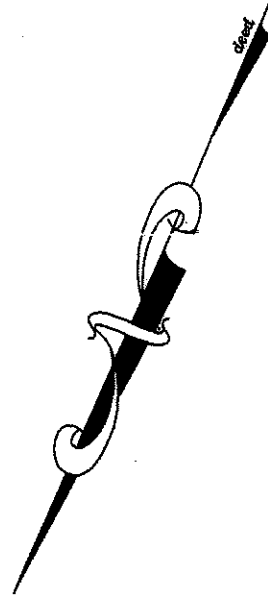

I HEREBY CERTIFY THAT THIS IS A TRUE AND ACCURATE SURVEY MADE ON THE GROUND. THERE ARE NO ENCROACHMENTS EITHER WAY ACROSS PROPERTY LINES EXCEPT AS SHOWN

IF THIS DOCUMENT DOES NOT CONTAIN A RAISED IMPRESSION SEAL OF THE PROFESSIONAL IT IS NOT AN ORIGINAL


RESPONSIBLE PROFESSIONAL'S SIGNATURE DATE:
THOMAS P. SANTRY, JR., P.L.S.
PROFESSIONAL LAND SURVEYOR
P.L.S. LIC. No. GS35400

FINAL SURVEY
of

Lot 9.02 Block 13
Borough of Little Silver
Monmouth County, New Jersey

THOMAS P. SANTRY, P.A.

ENGINEERS AND SURVEYORS
128 EAST RIVER ROAD
RUMSON, NEW JERSEY 07760
PHONE (732) 741-4800
FAX (732) 741-0084

PROJ. NO.	04-087
SCALE	1" = 40'
DATE	05-10-05
DRAWN BY	ER
TAX MAP SHEET #	
SHEET	1 OF 1
DRAWING NO.	LS534