

NOTE: THIS CERTIFICATION IS MADE ONLY TO HEREON NAMED PARTIES FOR PURCHASE AND/OR MORTGAGE OF HEREIN DELINEATED PROPERTY BY THE NAME PURCHASER, NO RESPONSIBILITY OR LIABILITY IS ASSUMED BY SURVEYOR FOR USE OF SURVEY FOR ANY OTHER PURPOSE INCLUDING, BUT NOT LIMITED TO USE OF SURVEY FOR SURVEY AFFIDAVIT, RESALE OF PROPERTY, OR TO ANY OTHER PERSON NOT LISTED IN CERTIFICATION EITHER DIRECTLY OR INDIRECTLY.

NOTE: NO INVESTIGATION HAS BEEN MADE BY THIS FIRM INTO CURRENT SETBACK AND/OR ZONING REQUIREMENTS.

NOTE: THIS DOCUMENT IS COPYRIGHT PROTECTED AND AS SUCH NO PORTION OF THIS WORK MAY BE REPRODUCED IN ANY FORMAT AND/OR FOR ANY PURPOSE WITHOUT THE EXPRESS WRITTEN PERMISSION OF THE UNDERSIGNED PROFESSIONAL.

PROPERTY CORNER MARKERS HAVE BEEN SET IN ACCORDANCE WITH N.J.A.C. 13:40-5.1 (d).

NOTE: THIS SURVEY HAS BEEN PREPARED WITHOUT BENEFIT OF ANY TITLE REPORT AND/OR SEARCH. THE PROPERTY SHOWN HEREON, MAY BE SUBJECT TO VARIOUS EASEMENTS AND/OR "RIGHTS OF OTHERS". THIS SURVEY IS SUBJECT TO REVISIONS AS SUCH A REPORT AND/OR SEARCH MAY REVEAL.

NOTE: THIS PROPERTY IS SUBJECT TO EASEMENTS, COVENANTS AND/OR RESTRICTIONS OF RECORD, IF ANY.

NOTE: IF THIS DOCUMENT DOES NOT CONTAIN AN INK SIGNATURE AND A RAISED IMPRESSION SEAL OF THE UNDERSIGNED PROFESSIONAL, IT IS NOT AN ORIGINAL AND MAY HAVE BEEN ALTERED.


NOTE: THIS SURVEY DOES NOT DETERMINE THE EXISTENCE, NONEXISTENCE OR LOCATION OF FRESHWATER WETLANDS OR OTHER ENVIRONMENTAL CONDITIONS.

NOTE: UNDERGROUND UTILITIES AND/OR SUBSURFACE IMPROVEMENTS, IF ANY, HAVE NOT BEEN LOCATED.

APPROVED

10-25-13

Nancy DeJales
Z13-1047

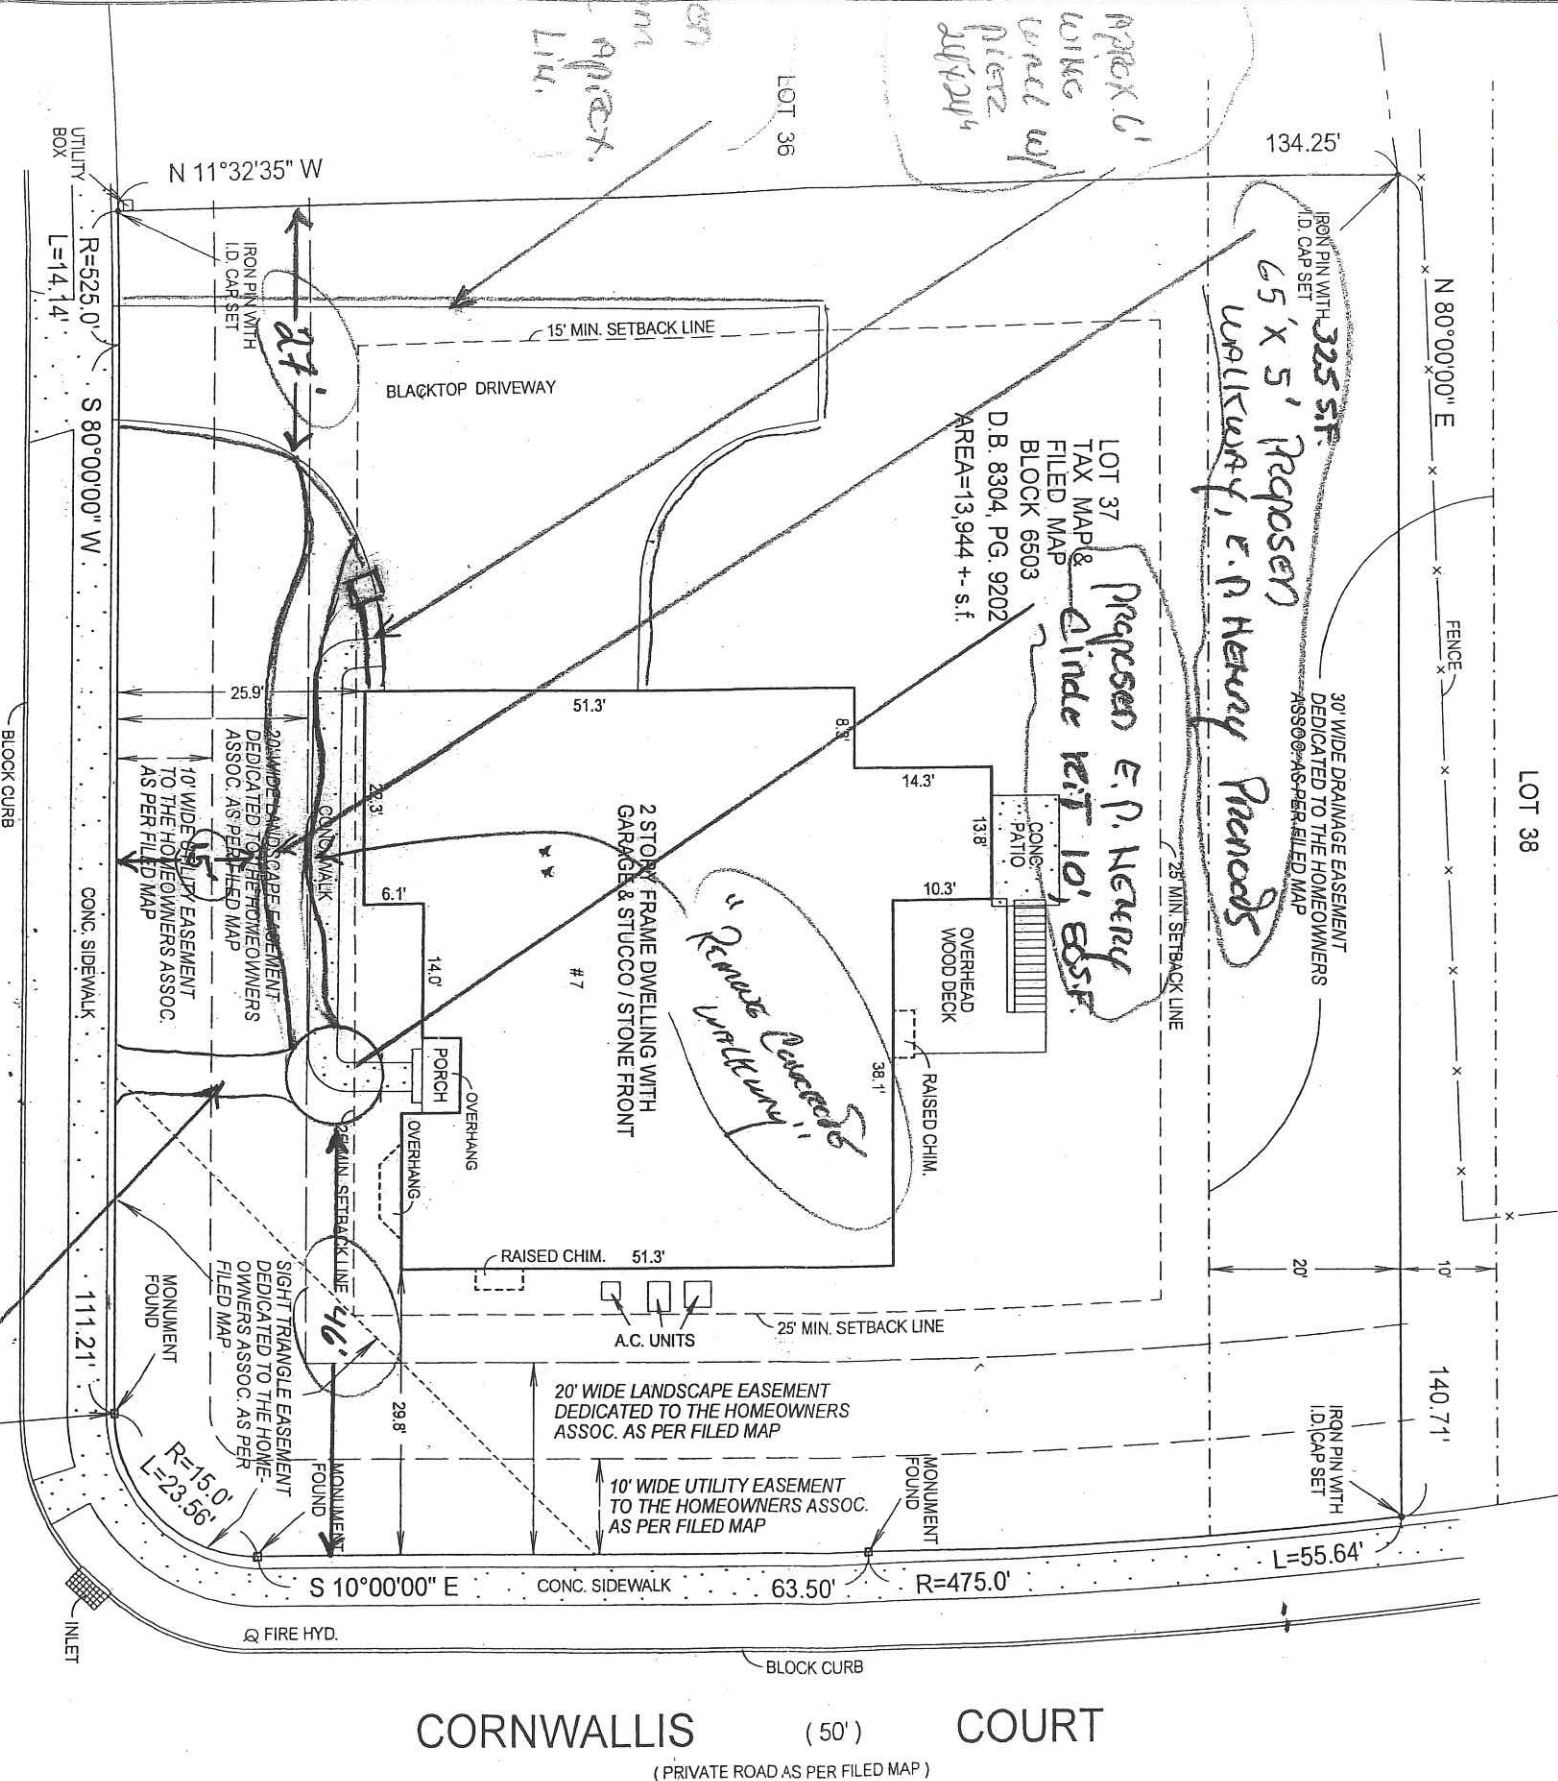

FILED MAP REFERENCE: FINAL PLATS PHASES 1, 2 & 4 THE GRANDE AT BATTLEGROUND, MANALAPAN TOWNSHIP, MANALAPAN COUNTY, NEW JERSEY SHEETS 4 & 5 OF 15, DATED: NOV. 20, 1998. REV. TO: APRIL 25, 2001 FILED: JUNE 29, 2001 AS CASE # 281-34 (C).

SURVEY OF PROPERTY FOR: EDWIN MELENDEZ and YOLANDA MELENDEZ, husband and wife
SITUATED IN: TOWNSHIP OF MANALAPAN, MONMOUTH COUNTY, NEW JERSEY
PREPARED BY: THOMAS M. ERNST & ASSOCIATES, PROFESSIONAL LAND SURVEYORS, INC. (CERTIFICATE OF AUTHORIZATION # 24GA27967000)
457 SPOTSWOOD-ENGLISH TOWN ROAD P.O. BOX 221 JAMESBURG, N.J. 08831
Phone: 732-251-1001 Fax: 732-251-9470 www.tmrstandsurveyors.com

DATE: SEPTEMBER 19, 2013

SCALE: 1"=20'

CERTIFIED TO: EDWIN MELENDEZ and YOLANDA MELENDEZ, husband and wife

THOMAS M. ERNST
PROFESSIONAL LAND SURVEYOR
NEW JERSEY L.I.C. # GS19000

© 2013 T.M. ERNST