


Construction Permits		TACO VIEW		Theresa									
30		Parcel Data		Construction Projects 1-11 of 11									
Action	Received	Block	Lot	Project Name	Proposed Work Site at:	Name of Owner In Fee:	Violation	Permit No.	Description of Work	Permit Fees Due	Zoning	Total Due	Certificate
Edit Del	07/19/2004	84.05	8	20041957 - 9 BRAY HOLLOW CT	9 BRAY HOLLOW CT	GOODMAN, ALICIA D	Violation	2004-1844	Interior alterations; remove existing closet; construction new closet to rear of house opening stora	\$-517.00		\$ 0.00	CA 08/10/2004
Edit Del		84.05	8	- 9 BRAY HOLLOW COURT FREEHOLD, NJ 07	9 BRAY HOLLOW COURT FREEHOLD, NJ 07	GOODMAN /WATER HEATER		2003-1529	water heater	\$0.00		\$ 0.00	CA 08/13/2003
Edit Del		84.05	8	- 9 BRAY HOLLOW COURT FREEHOLD, NJ 07	9 BRAY HOLLOW COURT FREEHOLD, NJ 07	GOODMAN / GAS LINE		2003-0366	GAS LINE	\$-70.00		\$ 0.00	CA 05/19/2003
Edit Del	06/05/2002	84.05	8	- 9 BRAY HOLLOW COURT FREEHOLD, NJ 0	9 BRAY HOLLOW COURT FREEHOLD, NJ 0	GOODMAN /IGP&F		2002-1123	20' X 40' & 20' X 30' L-SHAPED INGROUND POOL AND FENCE	\$0.00		\$ 0.00	CA 07/16/2004
Edit Del		84.05	8	- 9 BRAY HOLLOW COURT FREEHOLD, NJ 0	9 BRAY HOLLOW COURT FREEHOLD, NJ 0	MINA		1994-0728		\$0.00		\$ 0.00	CA 06/16/1994
Edit Del	05/27/1994	84.05	8	- 9 BRAY HOLLOW COURT FREEHOLD, NJ 0	9 BRAY HOLLOW COURT FREEHOLD, NJ 0	MINA		1994-0730	10' X 14' WOOD SHED	\$0.00		\$ 0.00	CA 03/19/1996
Edit Del		84.05	8	- 9 BRAY HOLLOW COURT FREEHOLD, NJ 0	9 BRAY HOLLOW COURT FREEHOLD, NJ 0	MINA		1993-1687		\$70.00		\$ 0.00	CA 01/01/1901
Edit Del		84.05	8	- 9 BRAY HOLLOW COURT FREEHOLD, NJ 07	9 BRAY HOLLOW COURT FREEHOLD, NJ 07	B & L BUILDING GROUP		1992-0653	SINGLE FAMILY DWELLING - KIMBERLY III MANOR	\$73.00		\$ 0.00	CO 09/09/1992
Edit Del	03/26/2008	84.05	8	20080542 - 9 BRAY HOLLOW CT	9 BRAY HOLLOW CT	STARR, JAMES & DIANE		2008-0578	Installation of gas logs	\$0.00		\$ 0.00	CA 05/14/2008
Edit Del	11/20/2015	84.05	8	20152740 - 9 BRAY HOLLOW CT	9 BRAY HOLLOW CT	STARR, JAMES & DIANE		2015-2530	replace 2 gas furnaces	\$0.00		\$ 0.00	CA 02/22/2016
Edit Del	05/23/2012	84.05	8	20121151 - 9 BRAY HOLLOW CT	9 BRAY HOLLOW CT	STARR, JAMES & DIANE		2012-1007	ROOF	\$0.00		\$ 0.00	CA 06/27/2012
Construction Projects 1-11 of 11		Online Help Support Tickets Support Home		Copyright © Junole Lasers Inc. All rights reserved.									

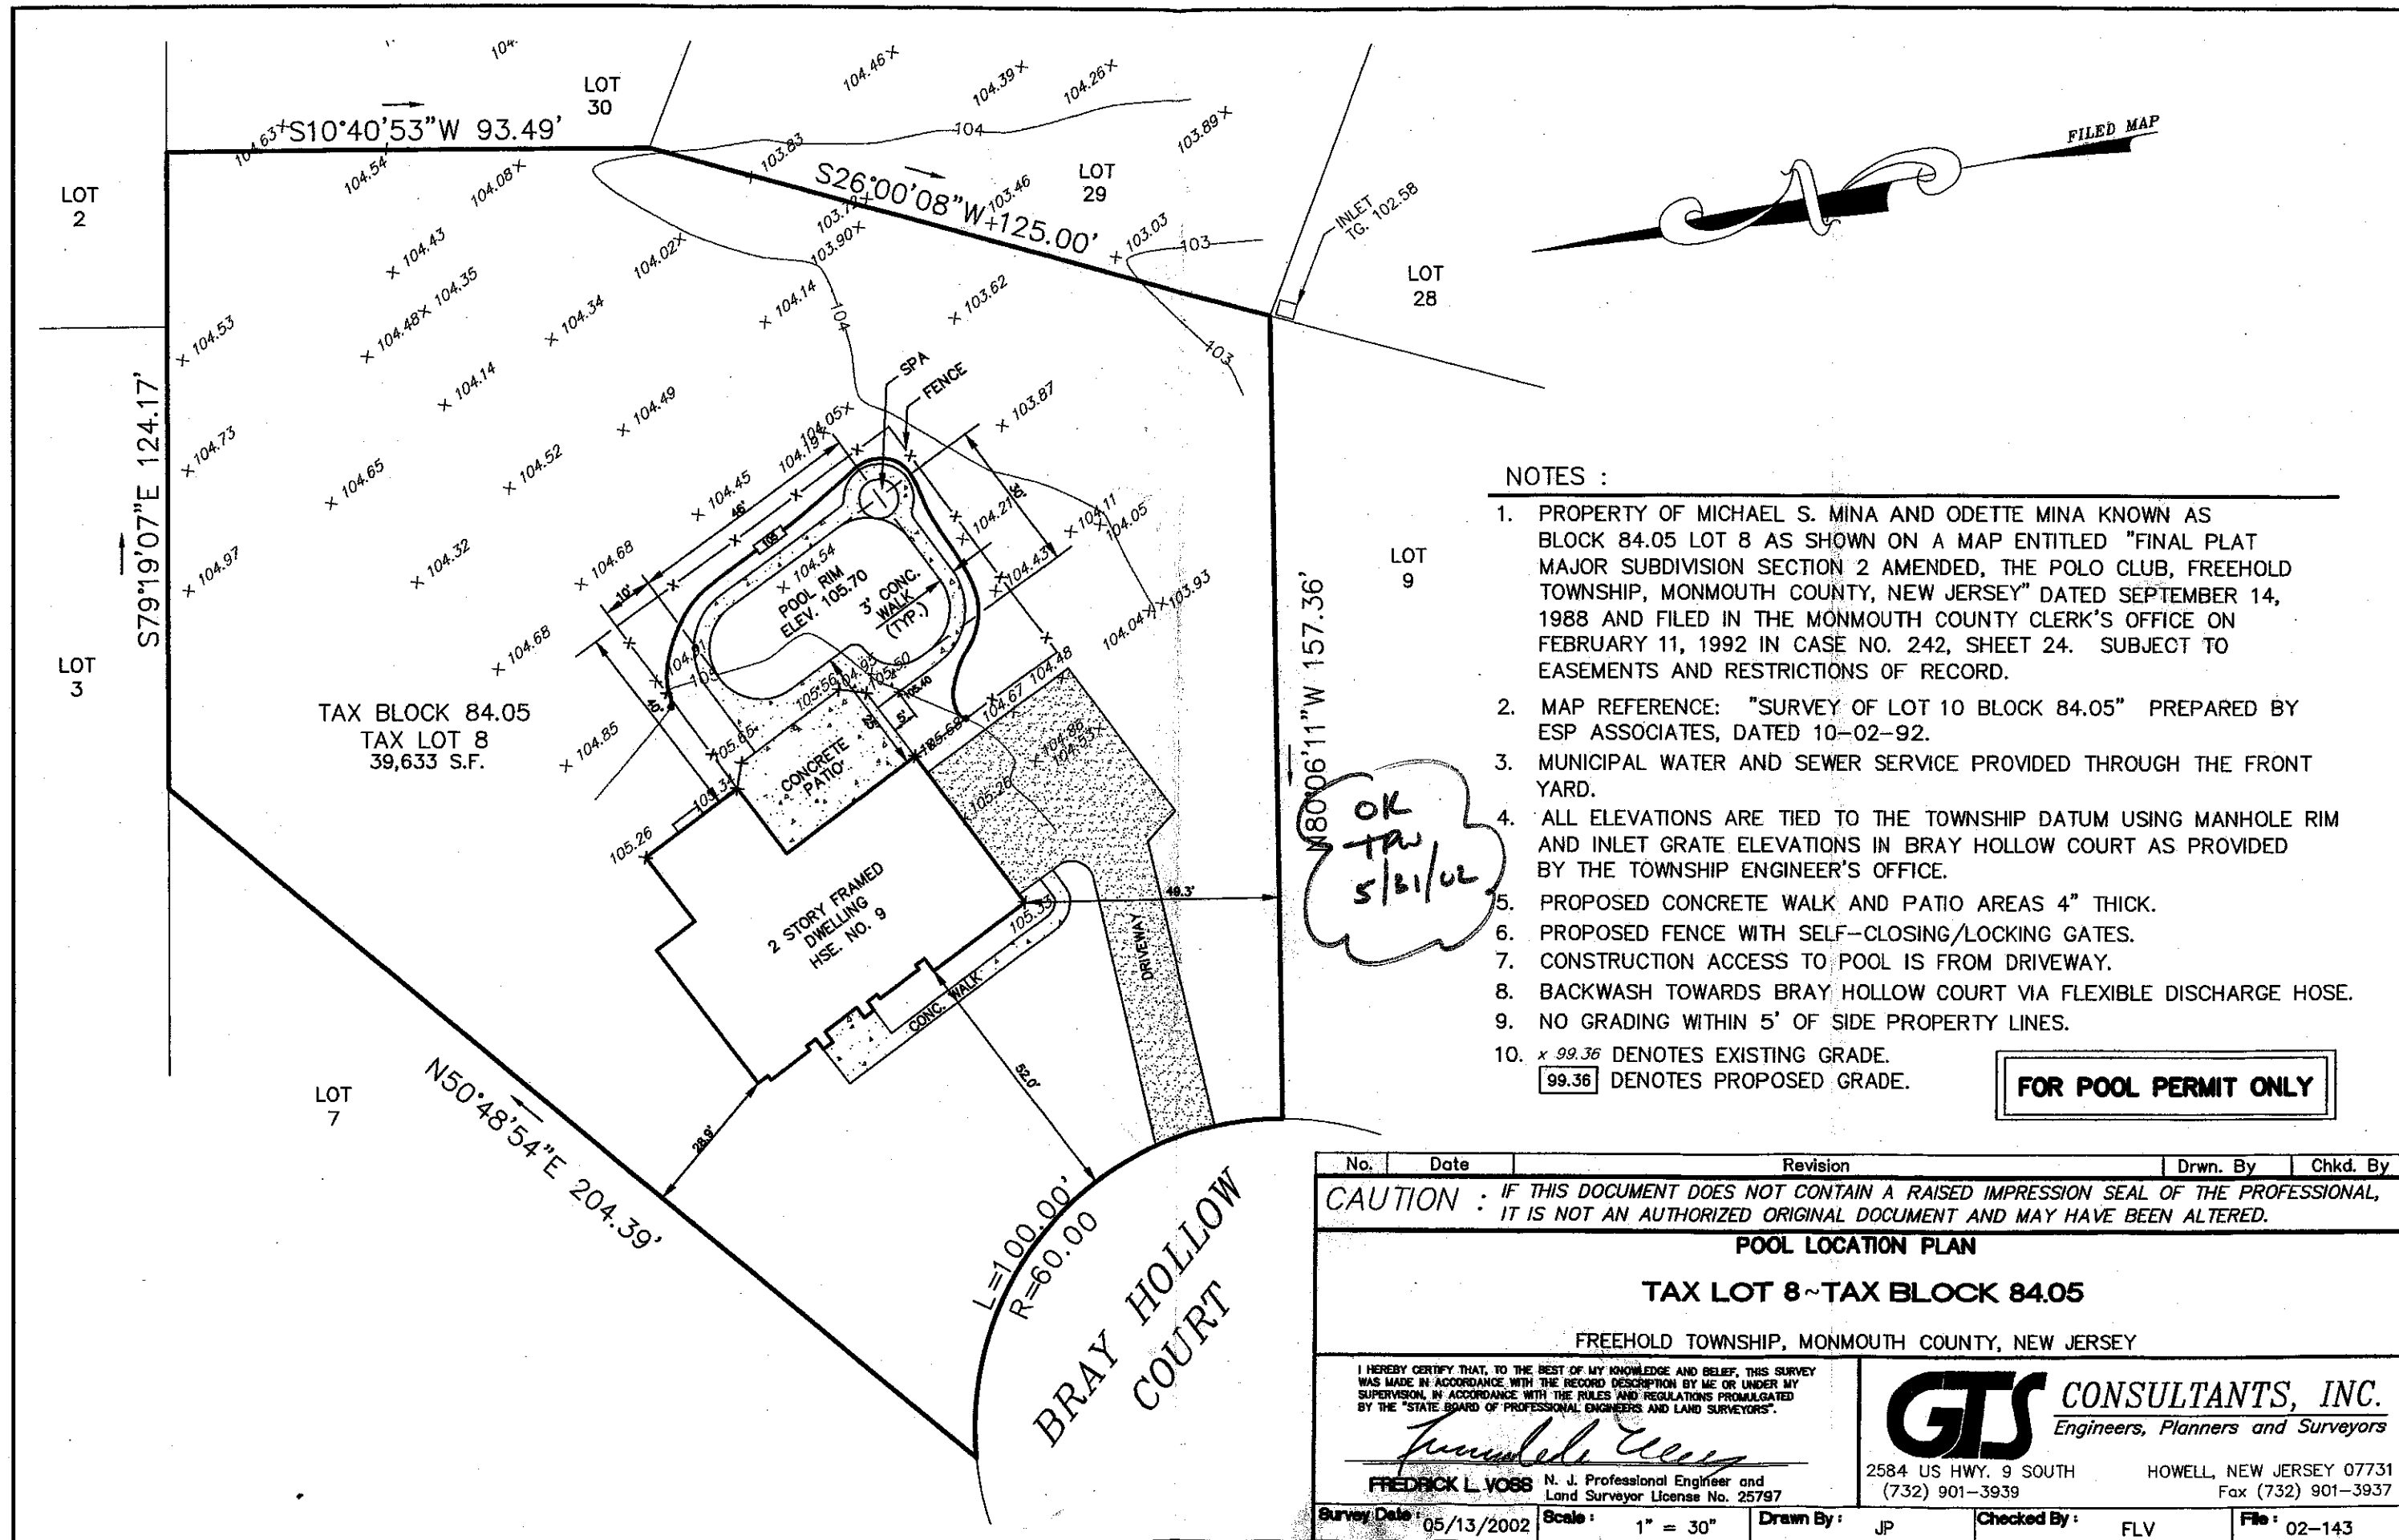

NOTES :

1. PROPERTY OF MICHAEL S. MINA AND ODETTE MINA KNOWN AS BLOCK 84.05 LOT 8 AS SHOWN ON A MAP ENTITLED "FINAL PLAT MAJOR SUBDIVISION SECTION 2 AMENDED, THE POLO CLUB, FREEHOLD TOWNSHIP, MONMOUTH COUNTY, NEW JERSEY" DATED SEPTEMBER 14, 1988 AND FILED IN THE MONMOUTH COUNTY CLERK'S OFFICE ON FEBRUARY 11, 1992 IN CASE NO. 242, SHEET 24. SUBJECT TO EASEMENTS AND RESTRICTIONS OF RECORD.
2. MAP REFERENCE: "SURVEY OF LOT 10 BLOCK 84.05" PREPARED BY ESP ASSOCIATES, DATED 10-02-92.
3. MUNICIPAL WATER AND SEWER SERVICE PROVIDED THROUGH THE FRONT YARD.
4. ALL ELEVATIONS ARE TIED TO THE TOWNSHIP DATUM USING MANHOLE RIM AND INLET GRATE ELEVATIONS IN BRAY HOLLOW COURT AS PROVIDED BY THE TOWNSHIP ENGINEER'S OFFICE.
5. PROPOSED CONCRETE WALK AND PATIO AREAS 4" THICK.
6. PROPOSED FENCE WITH SELF-CLOSING/LOCKING GATES.
7. CONSTRUCTION ACCESS TO POOL IS FROM DRIVEWAY.
8. BACKWASH TOWARDS BRAY HOLLOW COURT VIA FLEXIBLE DISCHARGE HOSE.
9. NO GRADING WITHIN 5' OF SIDE PROPERTY LINES.
10. $\times 99.36$ DENOTES EXISTING GRADE.
 $\boxed{99.36}$ DENOTES PROPOSED GRADE.

FOR POOL PERMIT ONLY

No.	Date	Revision	Drwn. By	Chkd. By					
CAUTION : IF THIS DOCUMENT DOES NOT CONTAIN A RAISED IMPRESSION SEAL OF THE PROFESSIONAL, IT IS NOT AN AUTHORIZED ORIGINAL DOCUMENT AND MAY HAVE BEEN ALTERED.									
POOL LOCATION PLAN									
TAX LOT 8~TAX BLOCK 84.05									
FREEHOLD TOWNSHIP, MONMOUTH COUNTY, NEW JERSEY									
I HEREBY CERTIFY THAT, TO THE BEST OF MY KNOWLEDGE AND BELIEF, THIS SURVEY WAS MADE IN ACCORDANCE WITH THE RECORD DESCRIPTION BY ME OR UNDER MY SUPERVISION, IN ACCORDANCE WITH THE RULES AND REGULATIONS PROMULGATED BY THE "STATE BOARD OF PROFESSIONAL ENGINEERS AND LAND SURVEYORS". <i>Fredrick L. Voss</i> FREDRICK L. VOSS N. J. Professional Engineer and Land Surveyor License No. 25797			GTS CONSULTANTS, INC. Engineers, Planners and Surveyors 2584 US HWY. 9 SOUTH HOWELL, NEW JERSEY 07731 (732) 901-3939 Fax (732) 901-3937						
Survey Date	05/13/2002	Scale	1" = 30"	Drawn By	JP	Checked By	FLV	File	02-143