


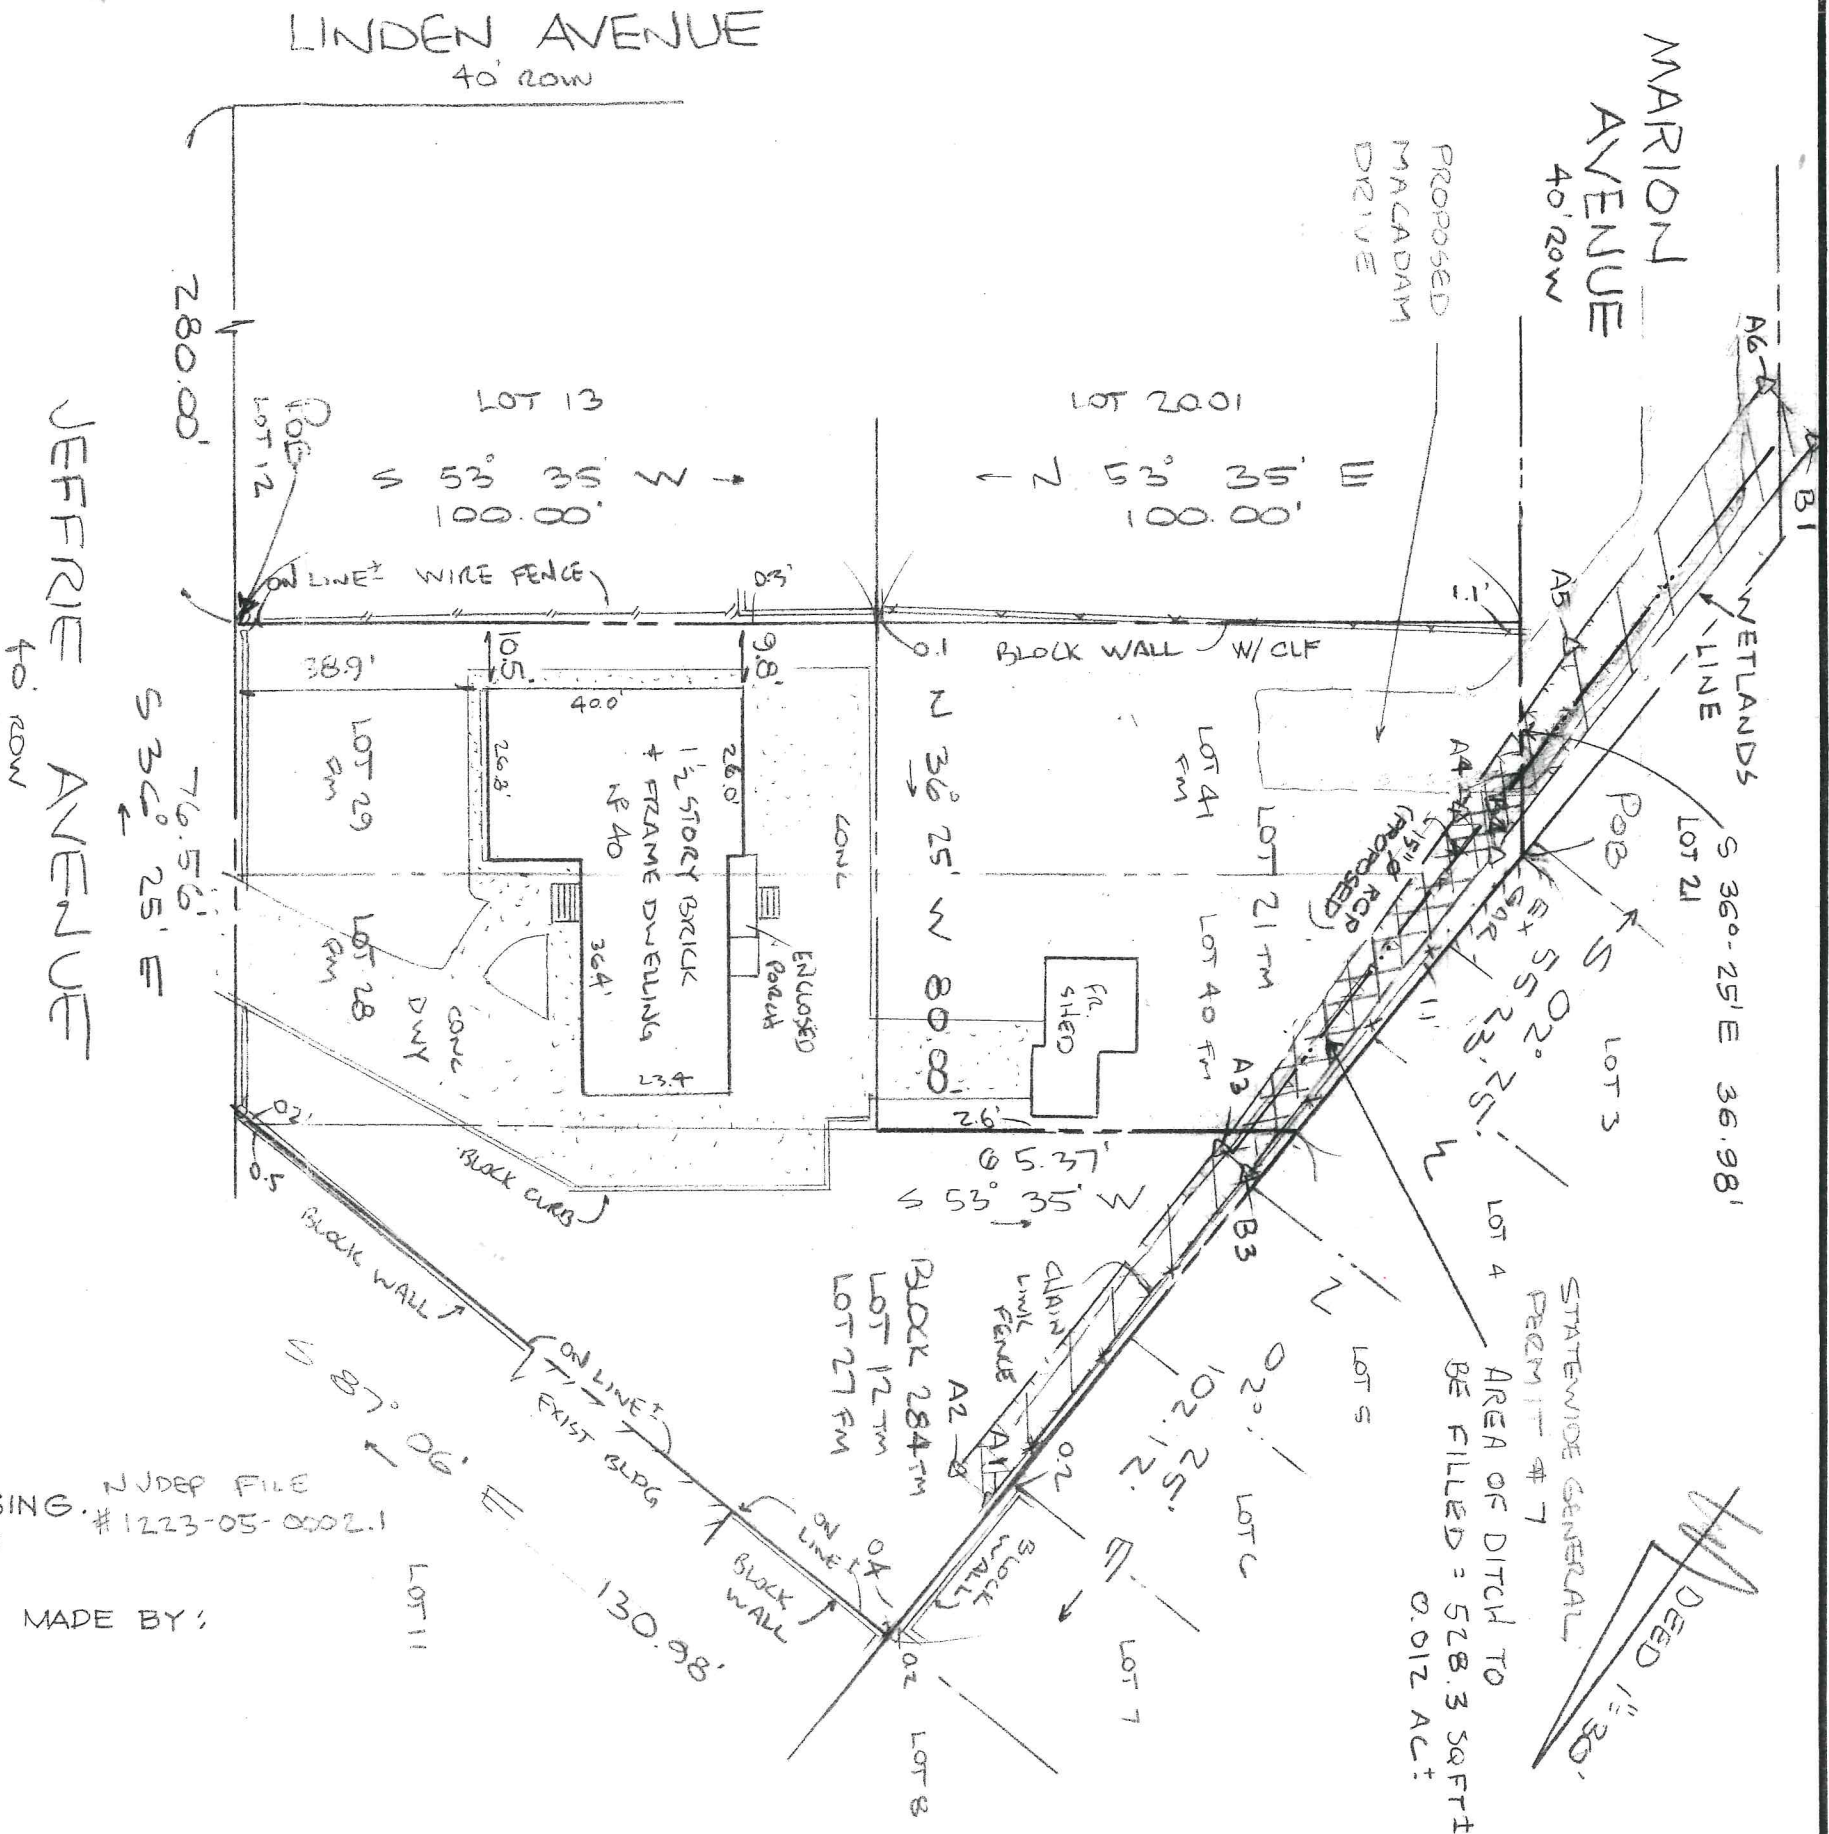

REFERENCES: DEED BK 3338 PG 83 & PG 87, "LOT OF GROUND CONTAINING 6.08 ACRES, KNOWN AS JEFFRIES LOTS" FILED AS MAP & 313 FILE & 313, BOROUGH OF SOUTH RIVER TAX MAPS

A WRITTEN WAIVER & DIRECTION NOT TO SET CORNER MARKERS HAS BEEN OBTAINED FROM THE ULTIMATE USER

DAI WETLAND FLAG

REVISION NO. 4 ADD FILL AREA 8-12-00
REVISION NO. 3 PROP. 15" RCP 7-29-2005
REVISION NO. 2 PROP. DRIVEWAY & NOTES 3-29-2005
REVISION NO. 1 WETLANDS DELINEATION 3-2-2005

Brunswick Surveying Incorporated
Licensed Land Surveyors
61 Stetson Road Piscataway, New Jersey 08854
(732) 752-0100

PLAN OF SURVEY
Antonio & Rosa Soares
Borough of South River
Middlesex County, New Jersey
Block 284 Lots 12 & 21

CERTIFICATE #04GA27940000

Drawn by TG Job No. 3790-03 Date 12/10/03
Checked by RH Drawing No. Scale 1"=30'

NOTES:
1. SGP-10A SHORT CROSSING. NJDEP FILE #1223-05-0002.1
2. AREA OF DISTURBANCE: 543 SQ. FT., .012 AC.
3. WETLANDS DELINEATION MADE BY:

I hereby certify this survey to:
Antonio Soares & Rosa Soares,
husband & wife; Scott Title Services, LLC; James F. Hyland, Esq.

ROBERT M. HOSKINATH N.J.L.S. 27476
JAY A. STUHL, JR. N.J.L.S. 36762

1223-05-0002.2