

ZONING PERMIT

Millstone Township

Monmouth County, New Jersey

Ref. No. -----

Block 48 Lot 5

Street -----

Address: Rt. 524


CARLSBURG, N.J.

THIS ZONING PERMIT is required by the Millstone Township Land Use Ordinance as a condition precedent to the commencement of the use and/or the erection, construction, reconstruction, alteration, conversion or installation of the structure or building thereon. This Certificate acknowledges that such use, structure, or building complies with the provisions of the Millstone Township Land Use Ordinance or a variance therefrom duly authorized by the appropriate Township agency pursuant to law.

0898

Robert Frank Leonard

Zoning Officer.

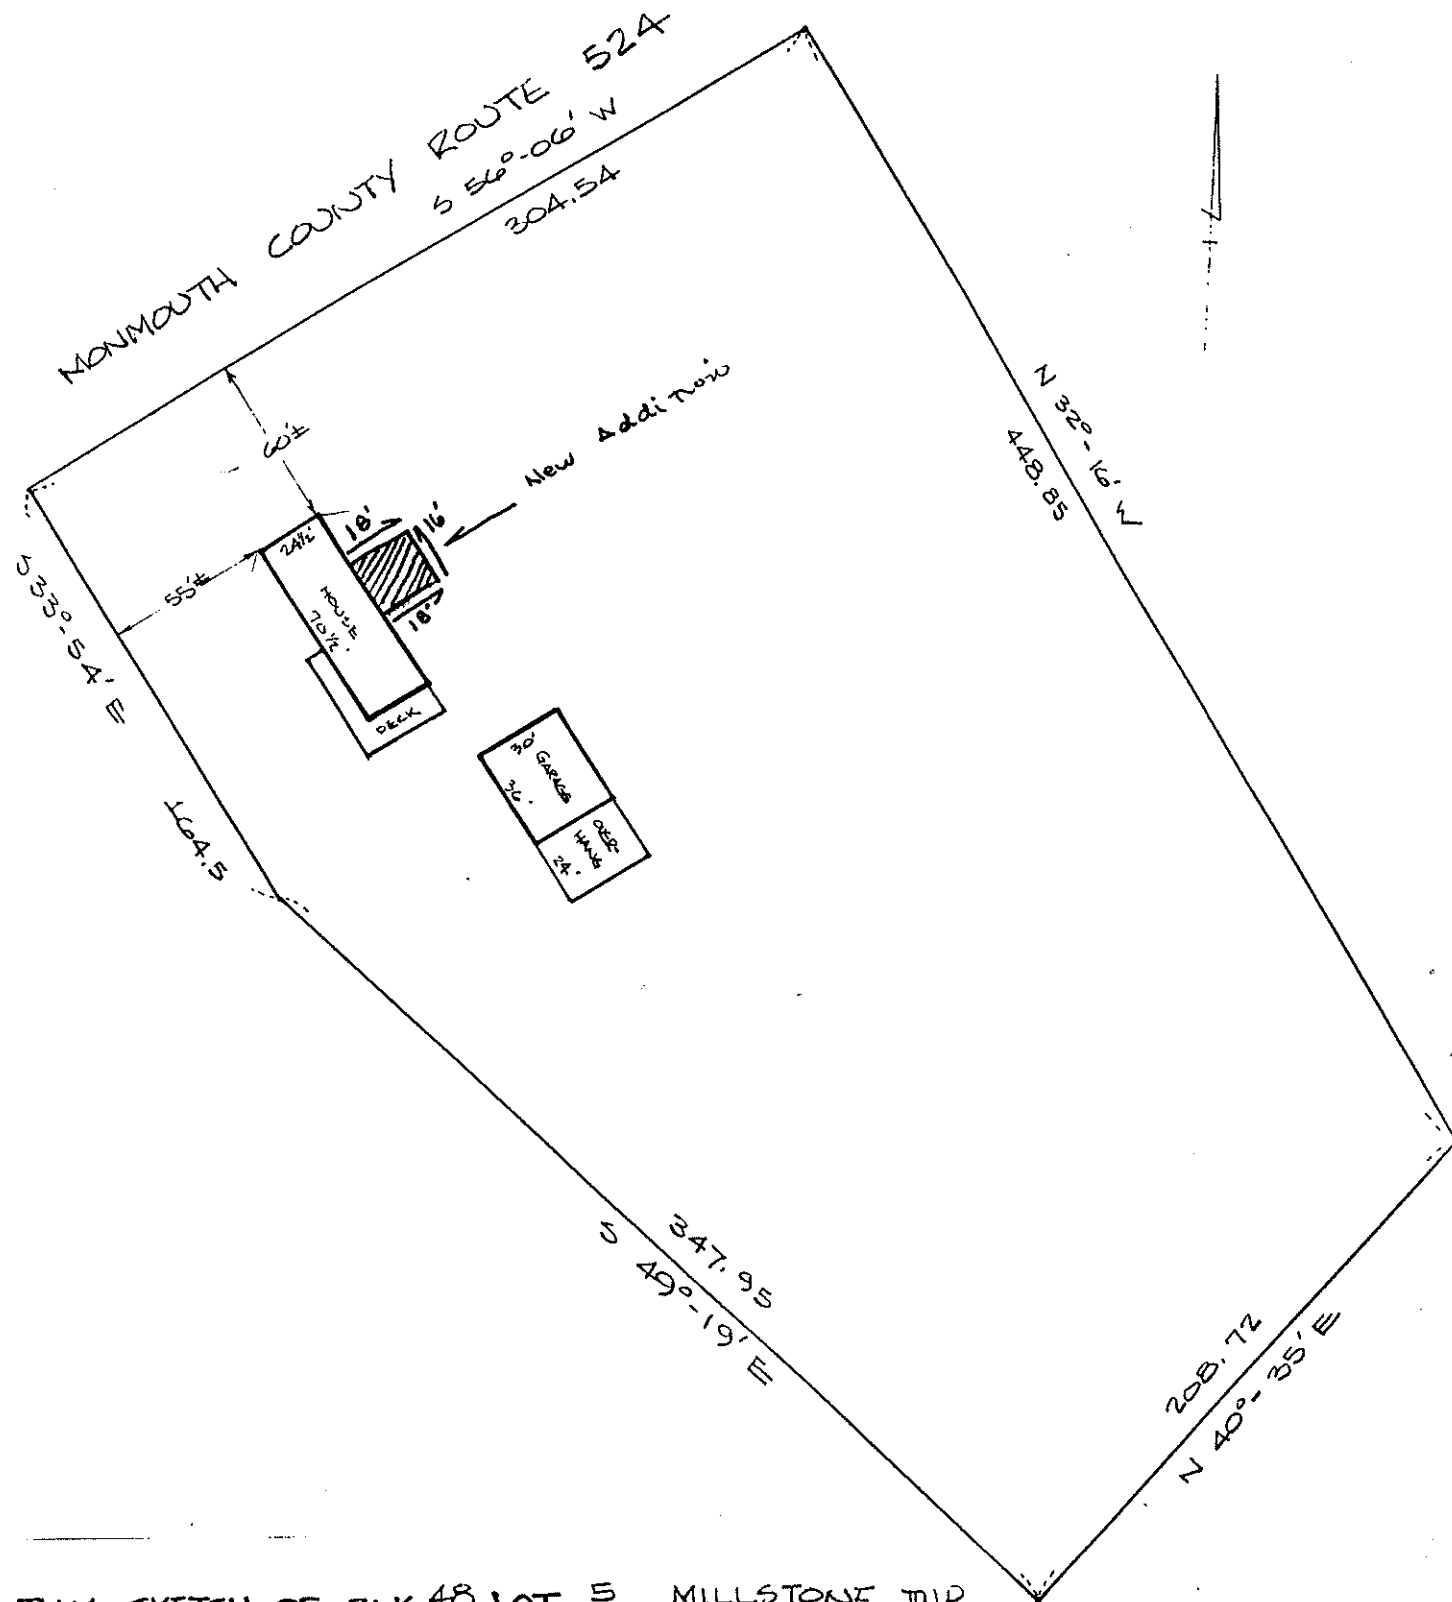

THIS SKETCH OF BLK. 48 LOT 5, MILLSTONE TWP.
AND APPROXIMATE LOCATION OF
MAJOR BUILDINGS IS FOR THE
SOLE PURPOSE OF OBTAINING A
BUILDING PERMIT AND IS INTENDED
FOR NO OTHER PURPOSE.

H.S. Christie

N.J. L.S. #20793

1" = 50'