


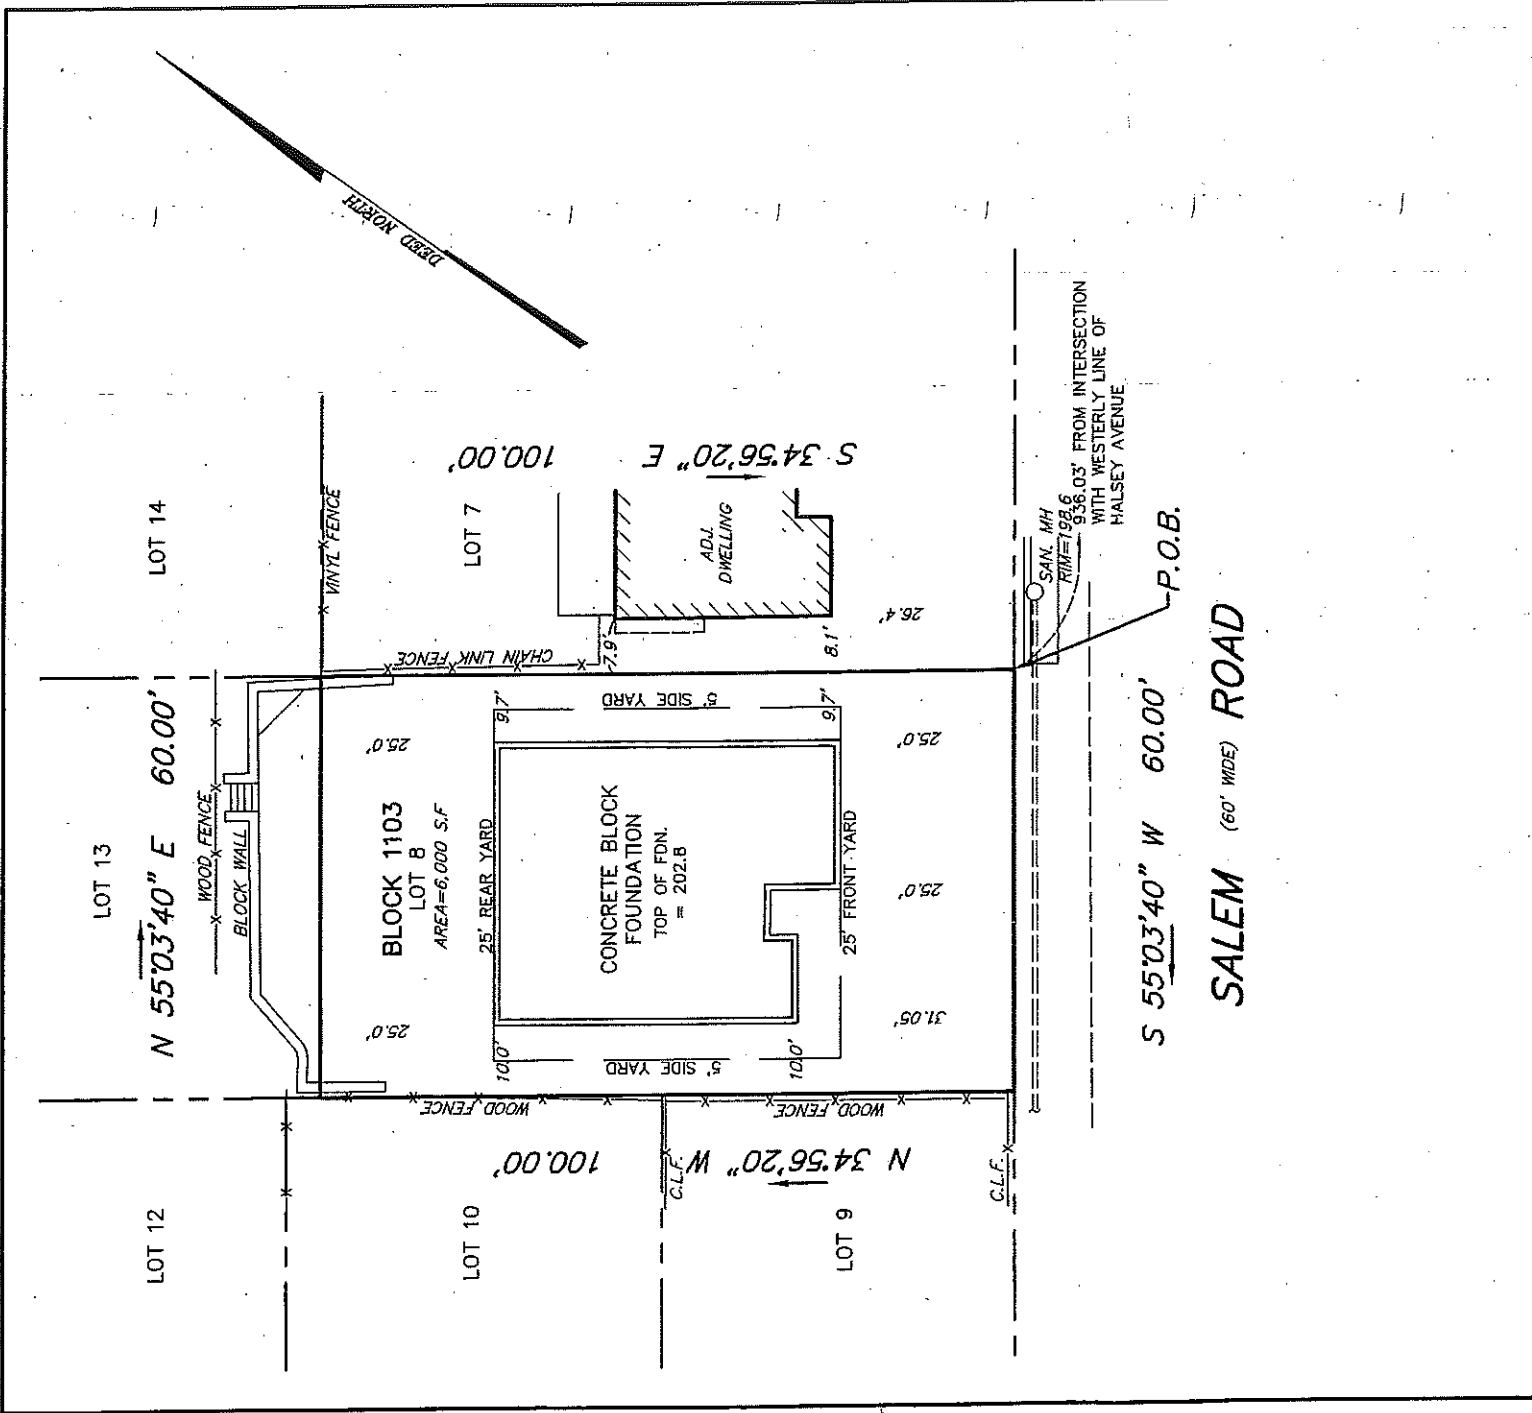

NOTES:

- 1.) THIS PLAN IS BASED UPON AN ACTUAL FIELD SURVEY PERFORMED ON MAY 15, 2019. IF THIS PLAN DOES NOT HAVE A RAISED SEAL, IT IS NOT AN OFFICIAL COPY AND THE SITE MAY HAVE CHANGED SINCE THE DATE OF THE FIELD SURVEY.
- 2.) VERTICAL DATUM IS ASSUMED AND IS BASED UPON MANHOLE RIM AS SHOWN ON THIS PLAN, ELEVATION=198.6.

FOUNDATION LOCATION SURVEY


PREPARED FOR

602. SALEM ROAD

TAX LOT 8 IN BLOCK 1103

TOWNSHIP OF UNION

UNION COUNTY NEW JERSEY

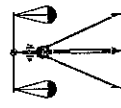

ABC SURVEYS, LLC

PROFESSIONAL LAND SURVEYING AND ENGINEERING

466 SOUTHERN BOULEVARD

CHATHAM, NEW JERSEY 07928

VOICE 973-377-5374 FAX 973-377-5553

*Andrew B. Clarke*

Date: 01/02/20

Job No: 19019

Scale 1 inch = 20 Feet

ANDREW B. CLARKE-PLS, PE

NJ PROFESSIONAL ENGINEER AND LAND SURVEYOR LICENSE No. 6804105600