


MT. OLIVE TOWNSHIP  
MORRIS COUNTY, NJ

FILE 5058  
REF: H-76001

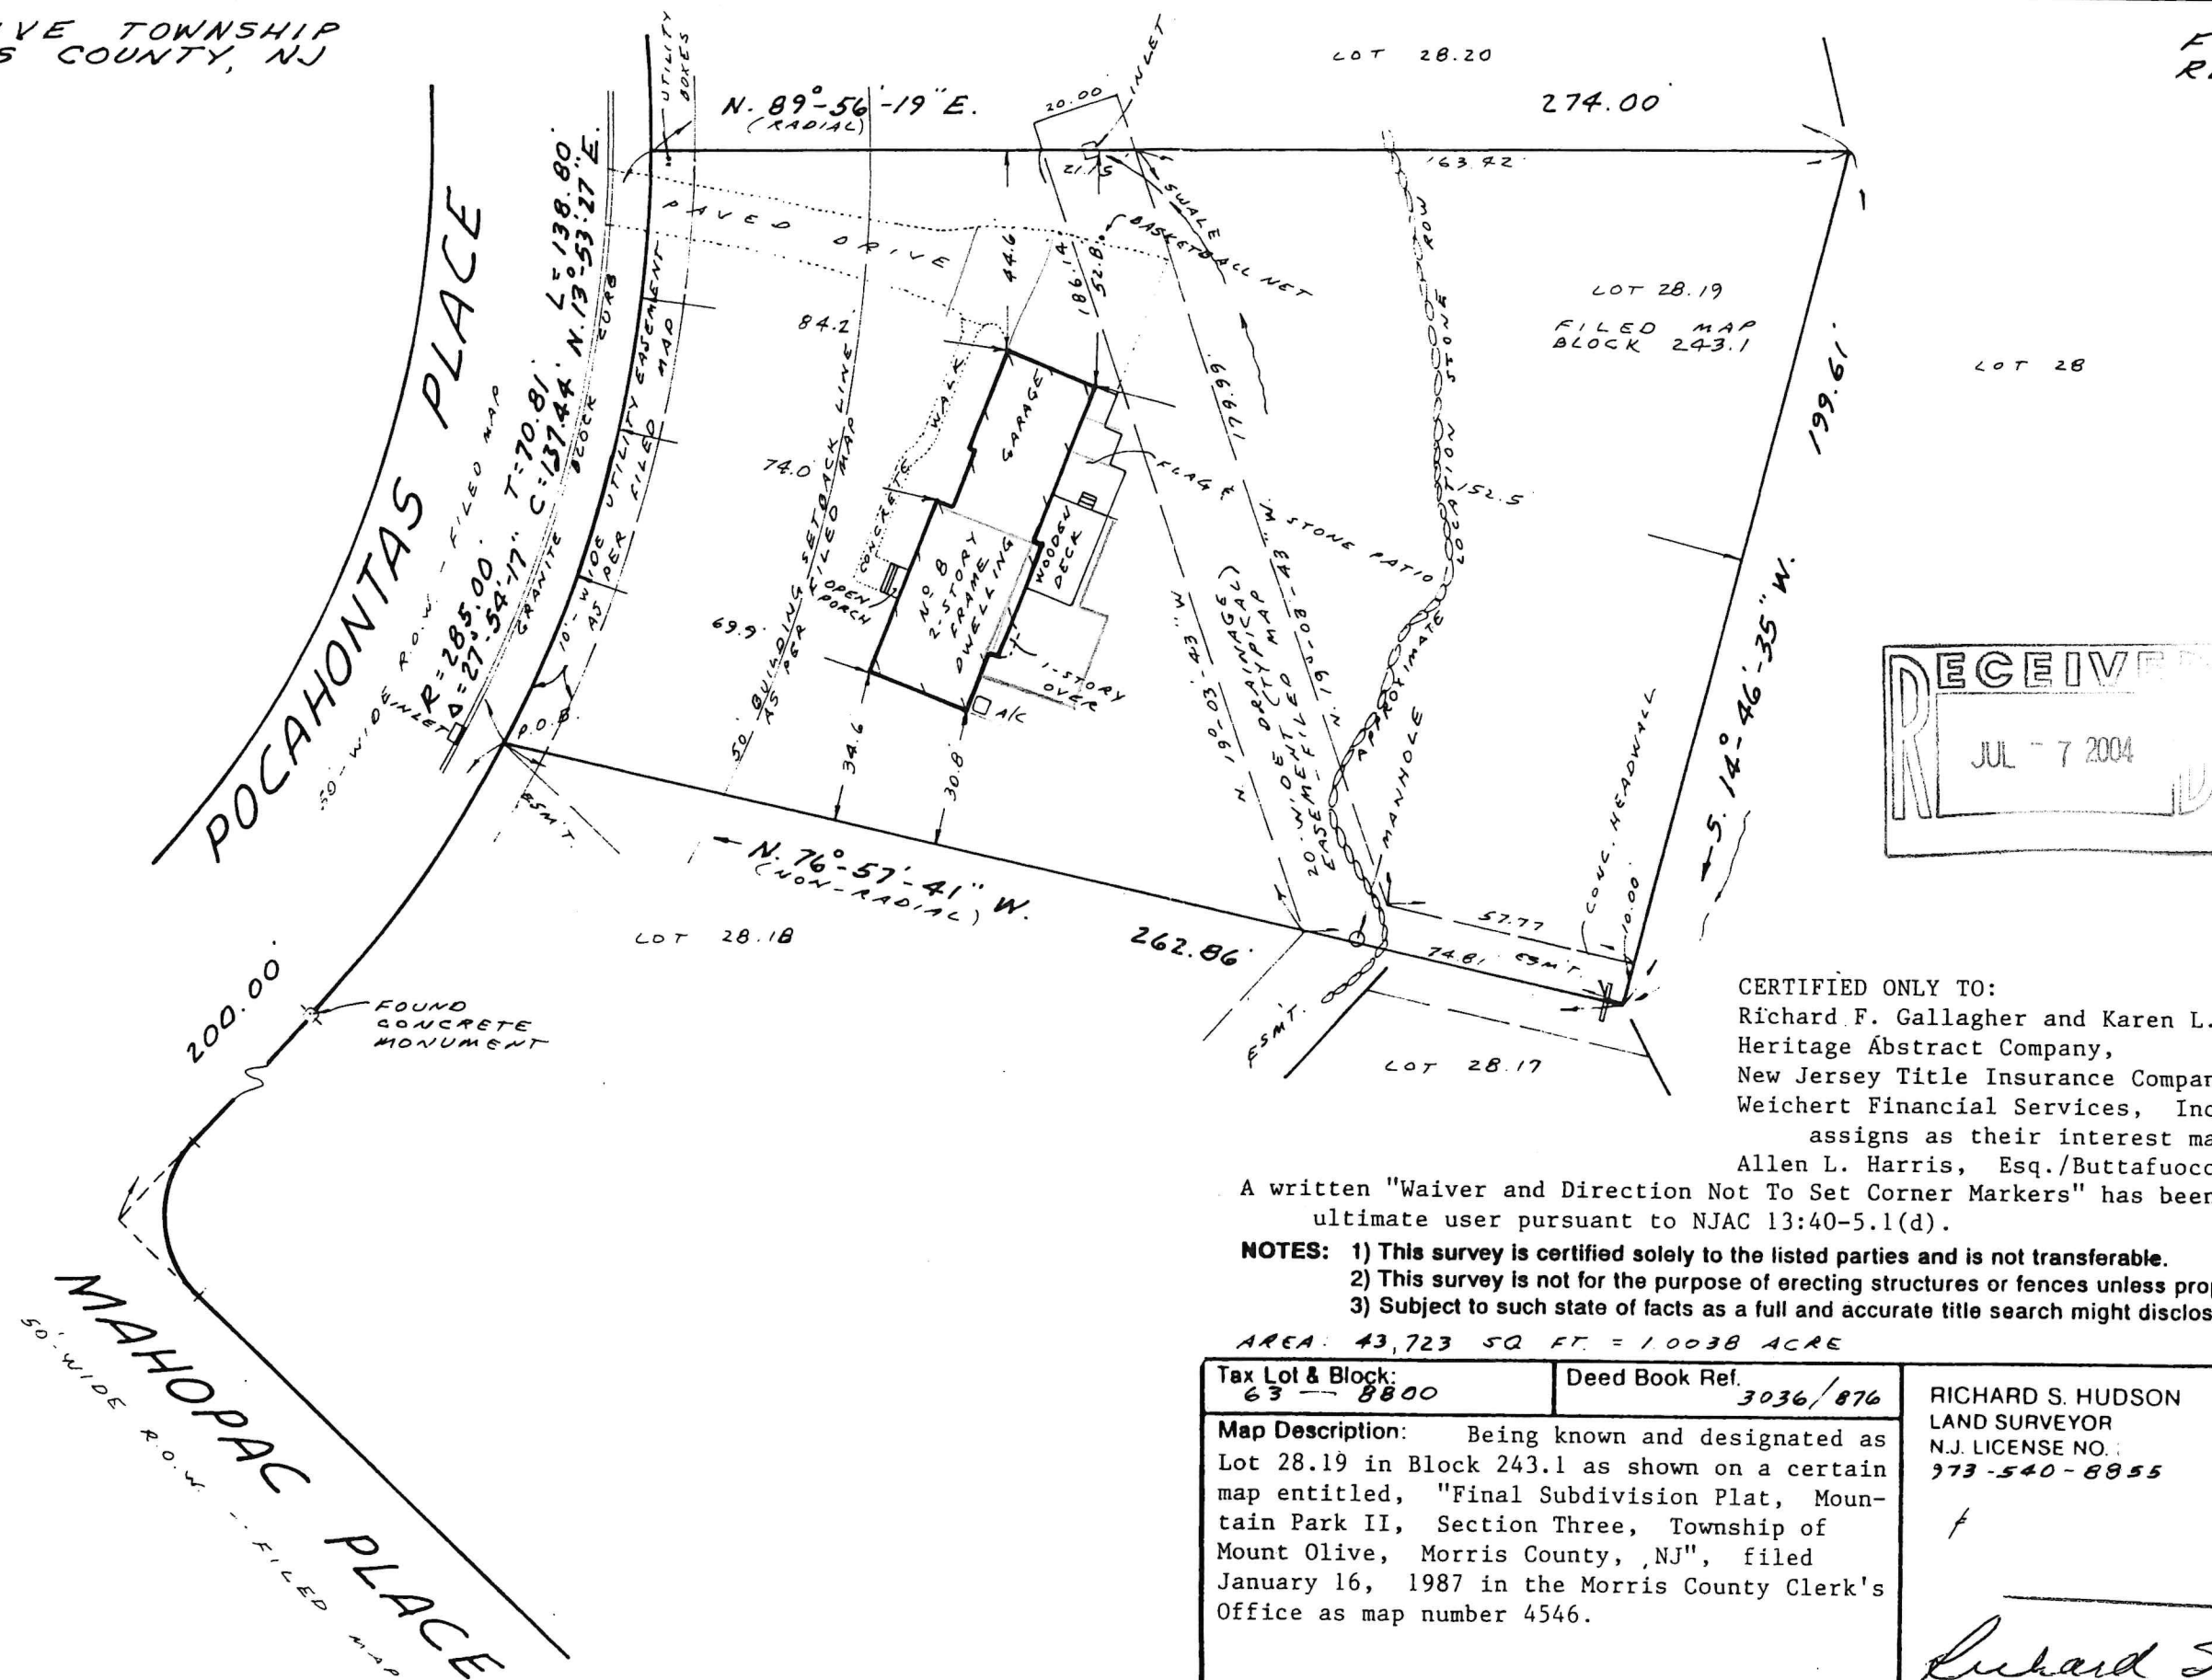

CERTIFIED ONLY TO:  
Richard F. Gallagher and Karen L. Gallagher,  
Heritage Abstract Company,  
New Jersey Title Insurance Company,  
Weichert Financial Services, Inc., its successors and  
assigns as their interest may appear and  
Allen L. Harris, Esq./Buttafuoco, Karp & Arce.

A written "Waiver and Direction Not To Set Corral Markers" has been obtained from the ultimate user pursuant to NJAC 13:40-5.1(d).


**NOTES:** 1) This survey is certified solely to the listed parties and is not transferable.  
2) This survey is not for the purpose of erecting structures or fences unless property corners are marked.  
3) Subject to such state of facts as a full and accurate title search might disclose.

AREA: 43,723 SQ. FT. = 1.0038 ACRE

|   |                         |                            |  |
|---|-------------------------|----------------------------|--|
| Tax Lot & Block:<br>63 -- 8800   |                         | Deed Book Ref.<br>3036/876 |  |
| <p>Map Description: Being known and designated as Lot 28.19 in Block 243.1 as shown on a certain map entitled, "Final Subdivision Plat, Mountain Park II, Section Three, Township of Mount Olive, Morris County, NJ", filed January 16, 1987 in the Morris County Clerk's Office as map number 4546.</p> |                         |                            |  |
| Scale:<br>1" = 40'   | Survey Date:<br>4/10/03 | Survey Rev.:               |  |

RICHARD S. HUDSON  
 LAND SURVEYOR  
 N.J. LICENSE NO.:  
 973-540-8855

f

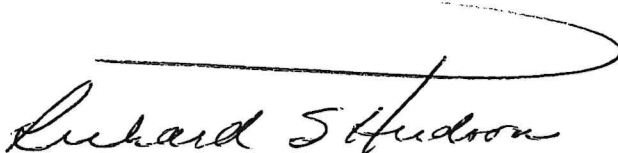

RICHARD S. HUDSON ASSOCIATES  
 77 WASHINGTON STREET  
 MORRISTOWN, NJ 07960