


REVISIONS		
DATE	NAME	LICENSE NO.
11/07	FEIST ENGINEERING, INC.	34022
08/11	DAN VOLOSIN, P.L.S.	34022
04/12	FEIST ENGINEERING, INC.	34022
08/13	DAN VOLOSIN, P.L.S.	34022

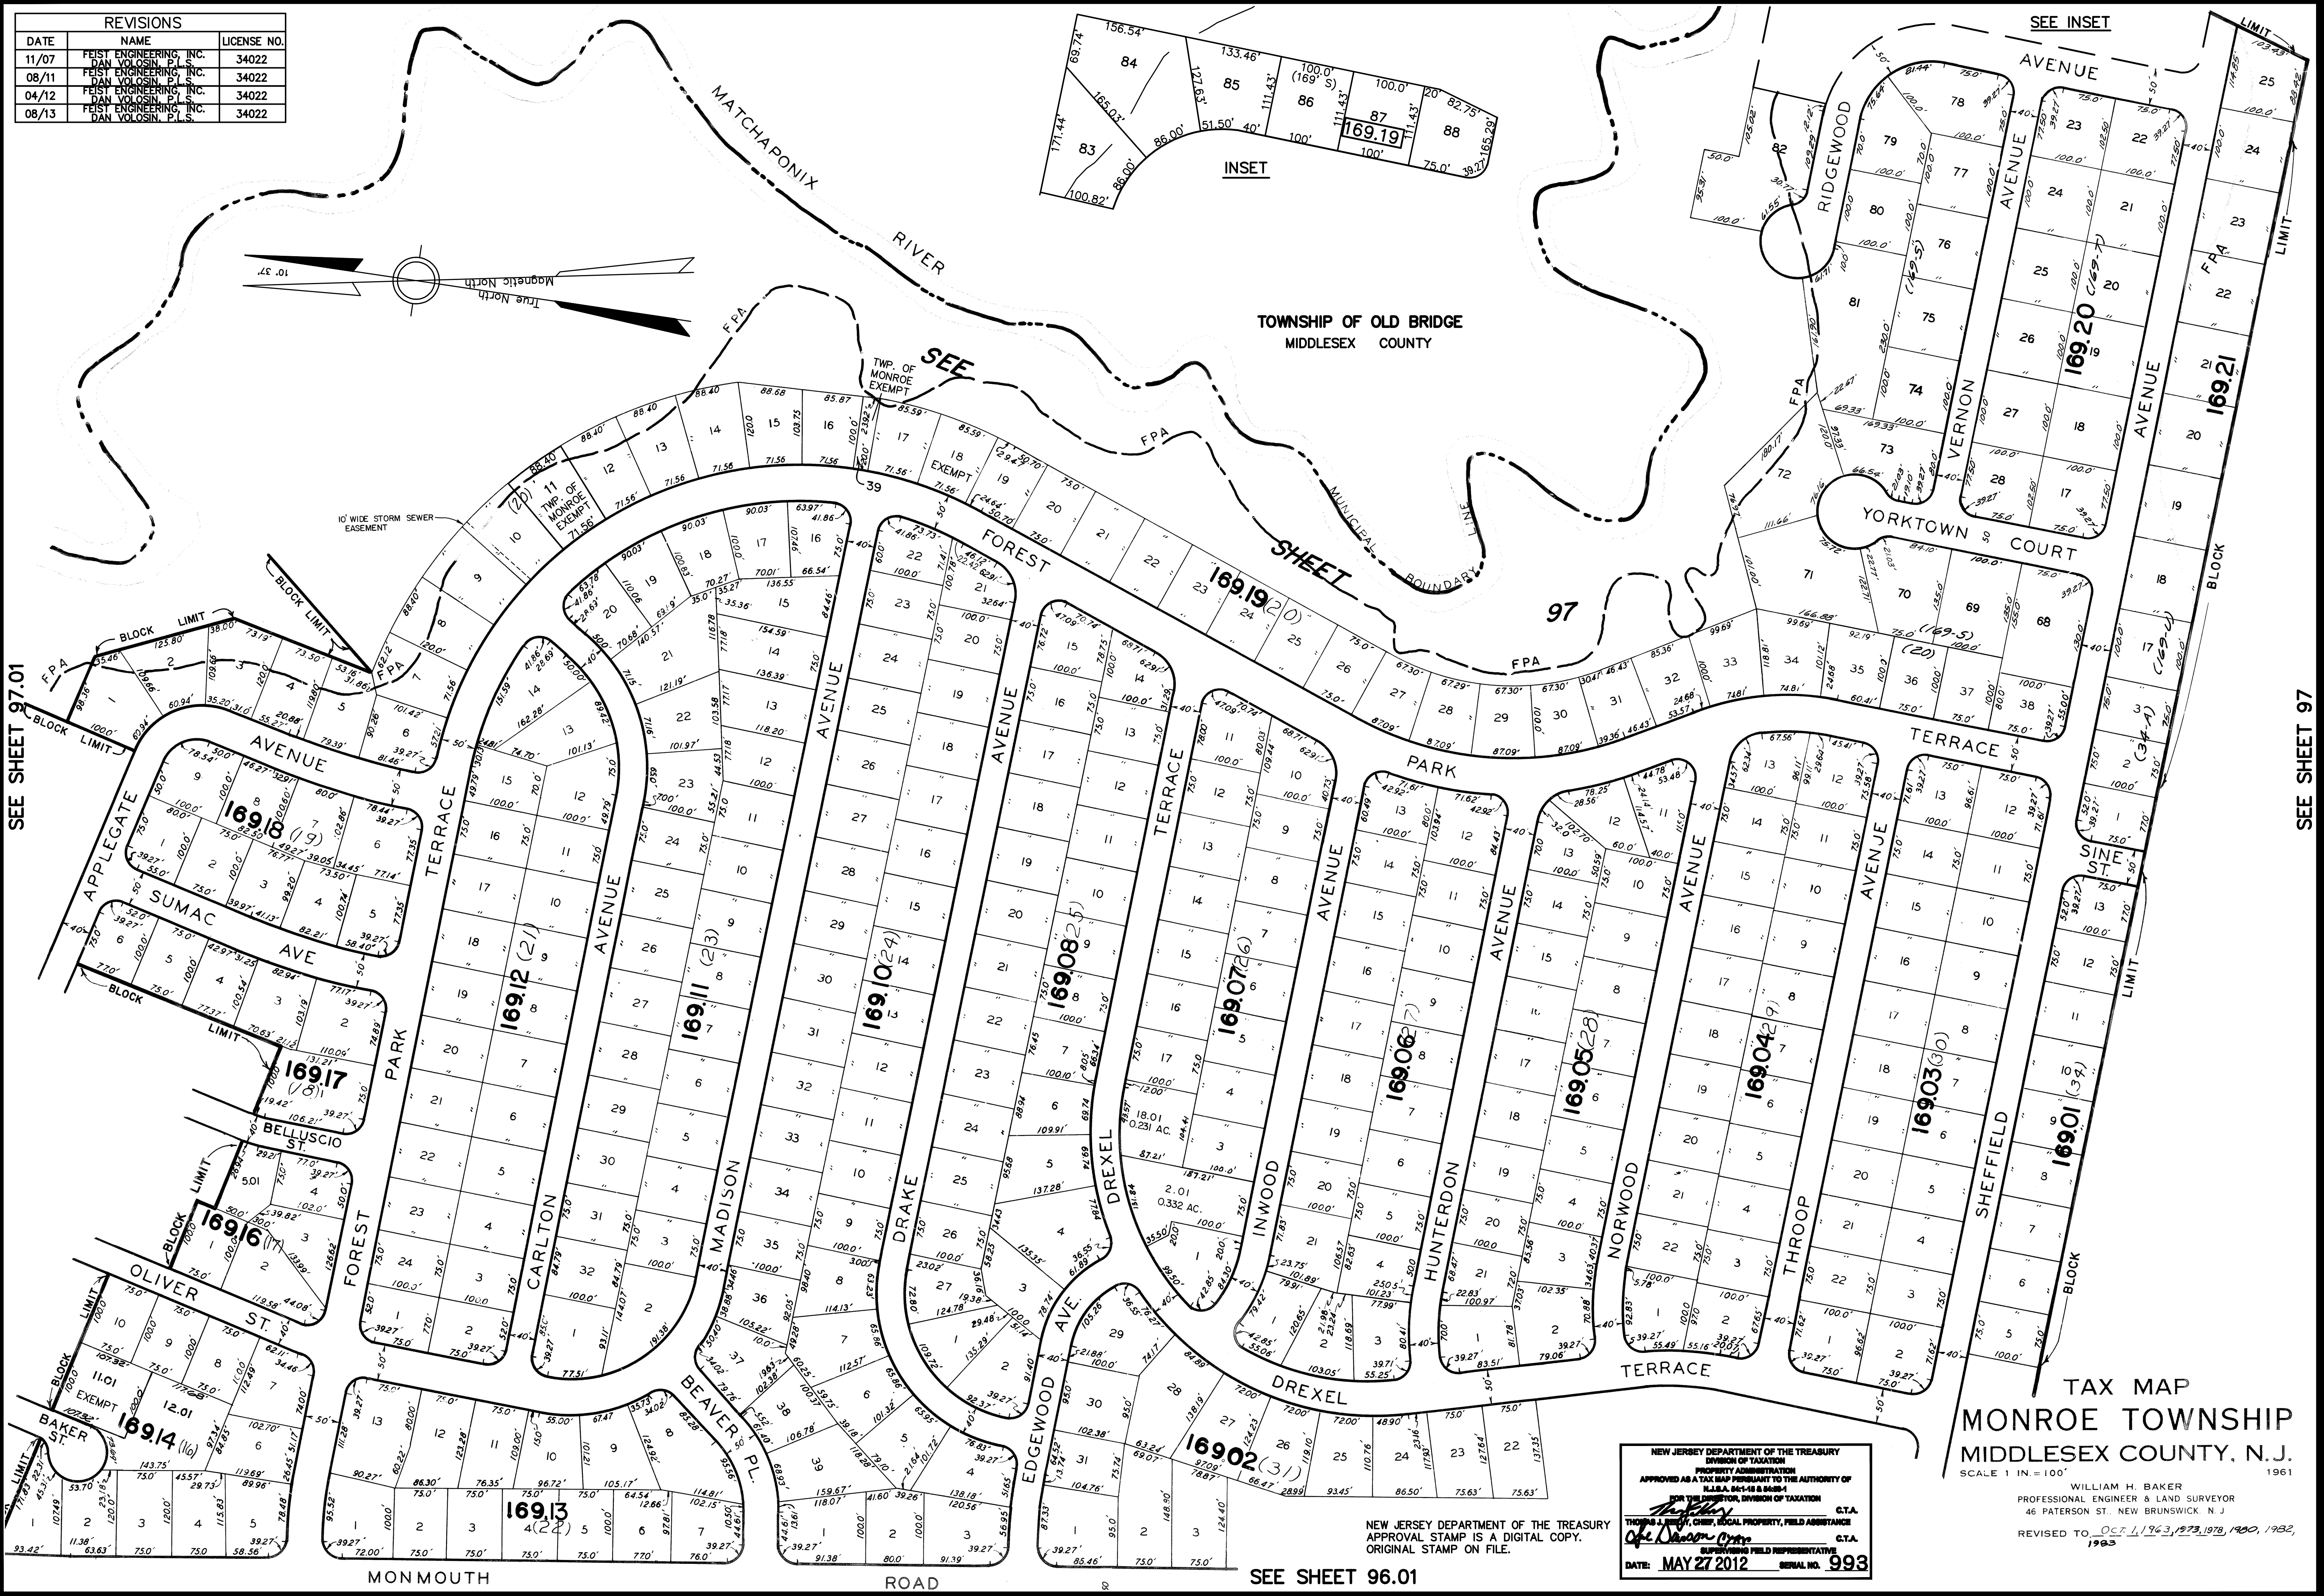

NEW JERSEY DEPARTMENT OF THE TREASURY
DIVISION OF TAXATION
PROPERTY ADMINISTRATION
APPROVED AS A TAX MAP PURSUANT TO THE AUTHORITY OF
N.J.S.A. 54:1-48 & 54:1-49
FOR THE TOWNSHIP, DIVISION OF TAXATION
THOMAS J. BAKER, CHIEF, LOCAL PROPERTY, FIELD ASSISTANCE
SUPERVISING FIELD REPRESENTATIVE
DATE: MAY 27 2012 SERIAL NO. 993

TAX MAP
MONROE TOWNSHIP
MIDDLESEX COUNTY, N.J.
SCALE 1 IN = 100'
1961
WILLIAM H. BAKER
PROFESSIONAL ENGINEER & LAND SURVEYOR
46 PATERSON ST., NEW BRUNSWICK, N.J.
REVISED TO: OCT. 1, 1963, 1973, 1978, 1980, 1982,
1983

SEE SHEET 97