


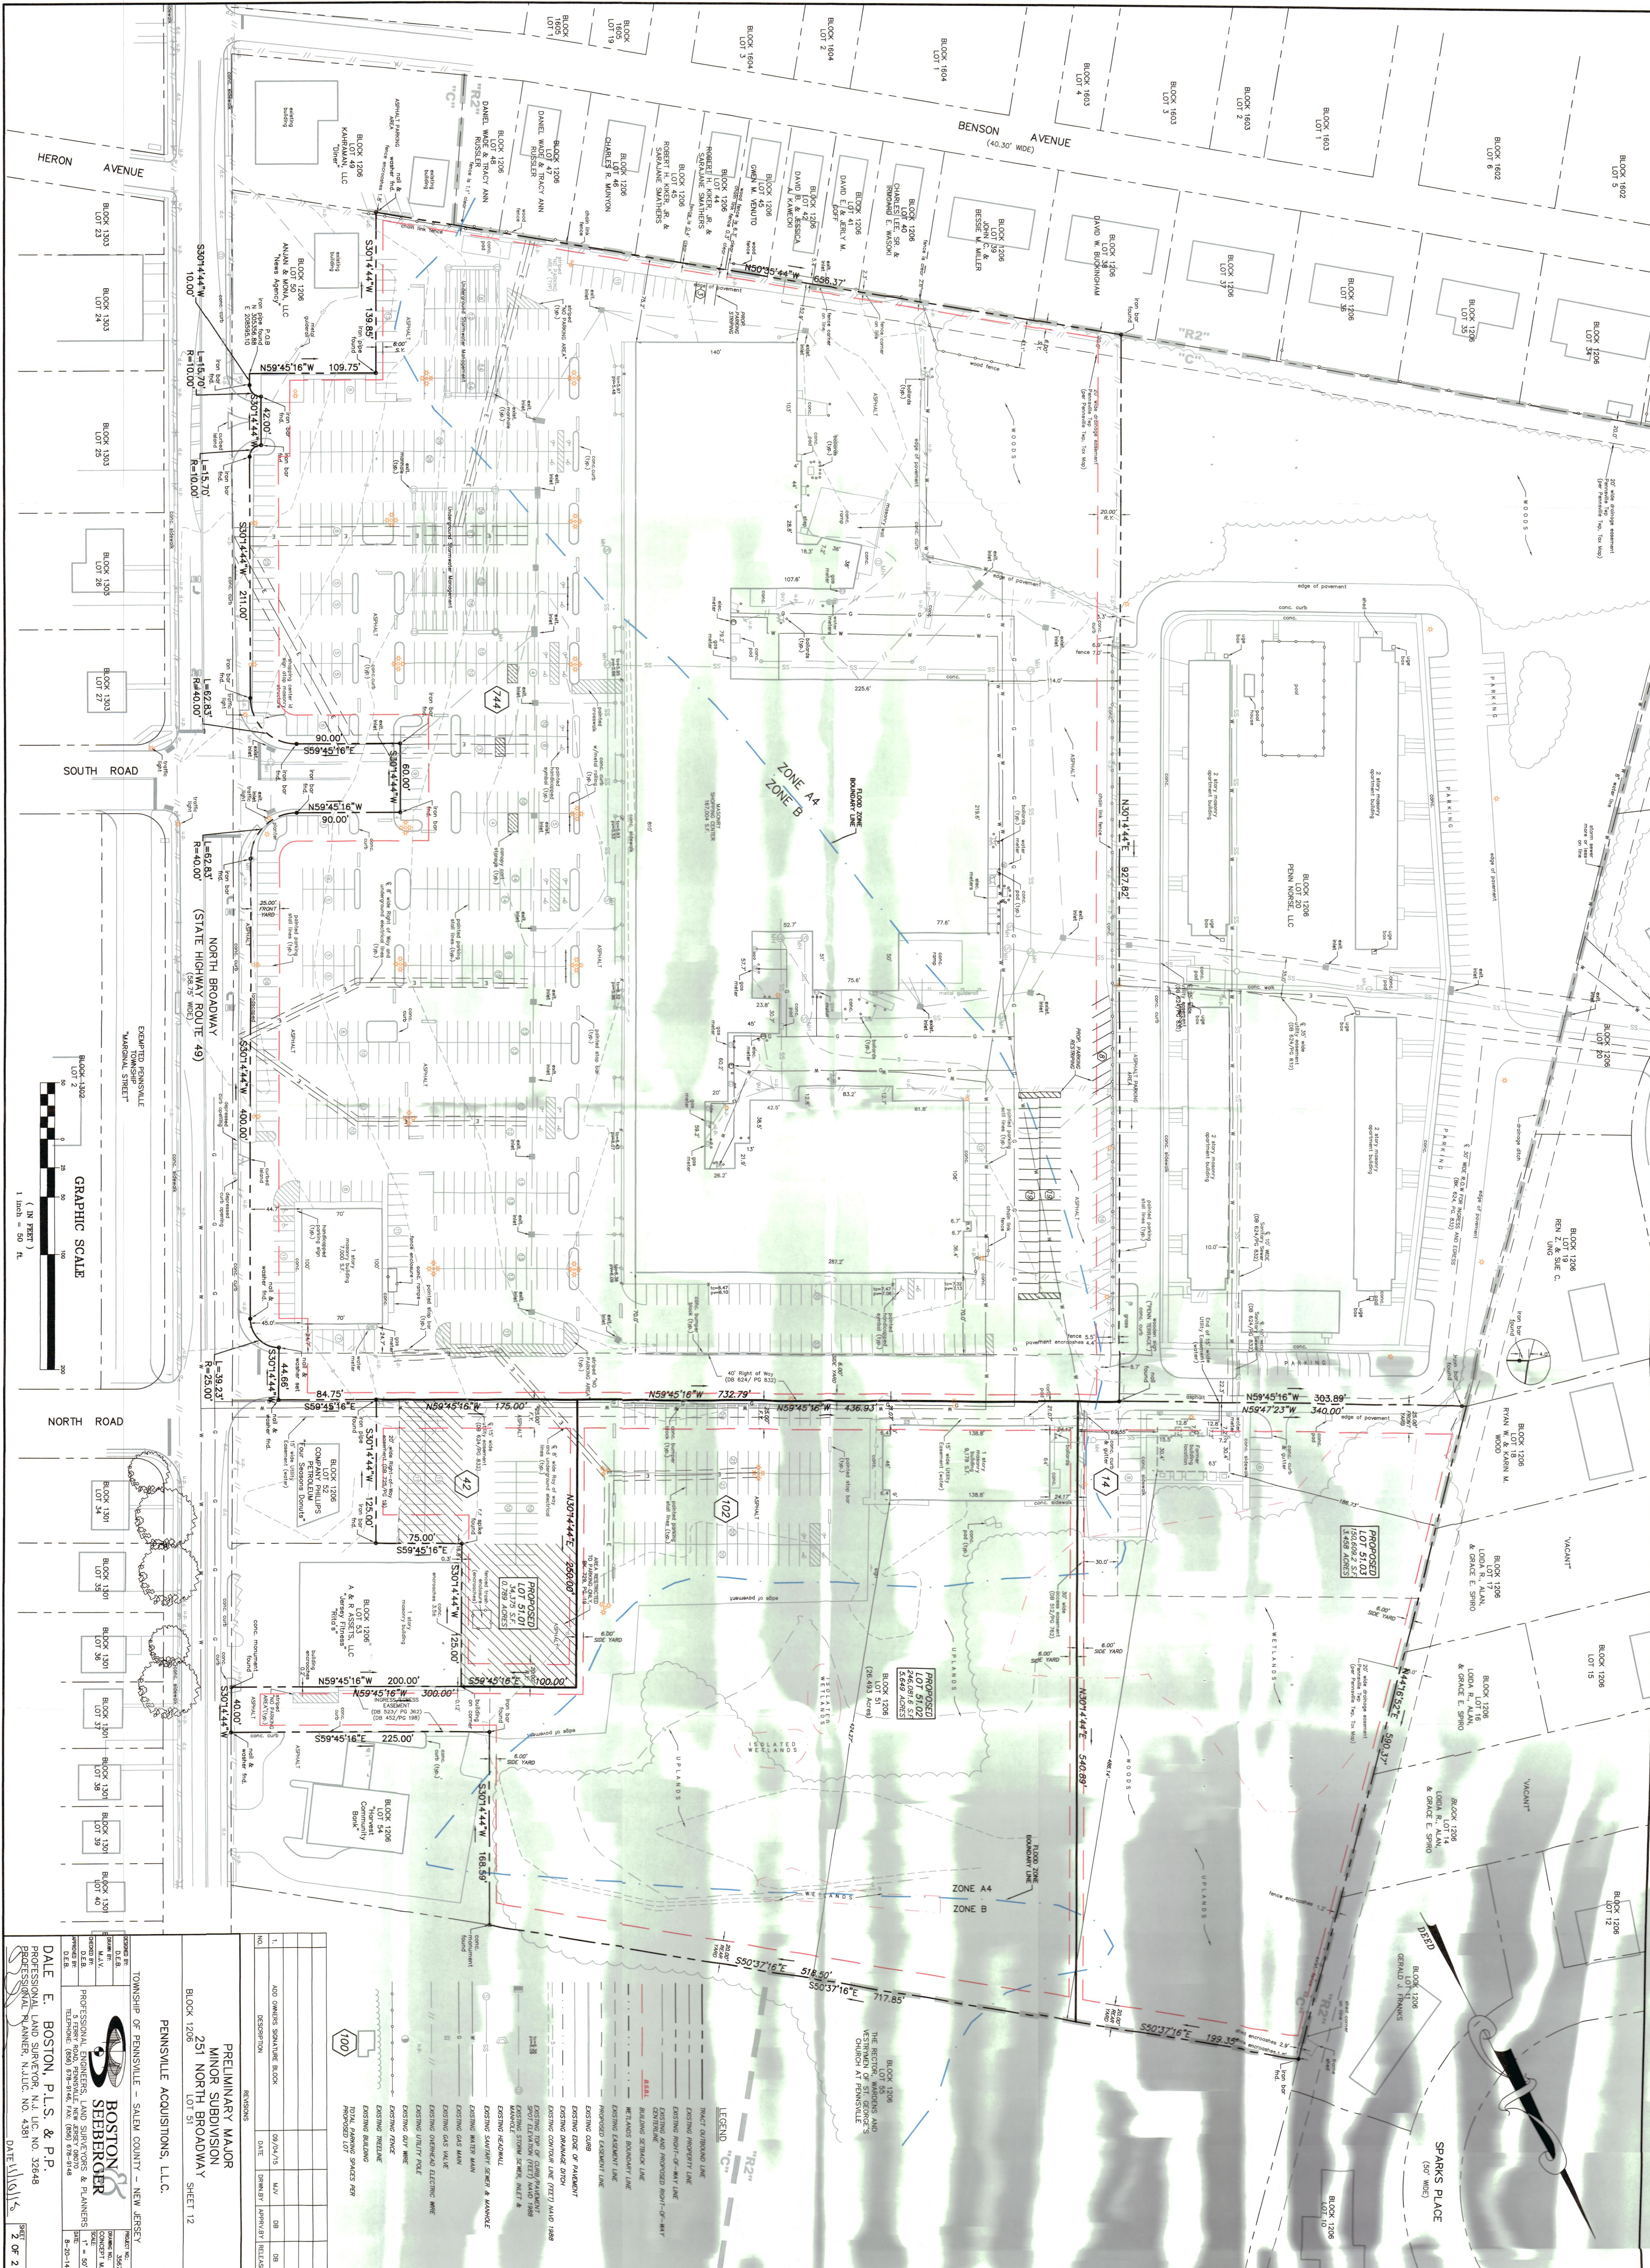

REVISIONS			
NO.	ADD OWNERS SIGNATURE BLOCK	DATE	BY
1.		09/01/15	DALE E. BOSTON, P.L.S. & P.P.
DESCRIPTION			
DATE			
DRAWN BY			
APPROVED BY			
RELEASED			

PENNSVILLE MAJOR PRELIMINARY MAJOR MINOR SUBDIVISION	
251 NORTH BROADWAY	
LOT 15	
BLOCK 1206	
SHEET 2 OF 2	

PENNSVILLE ACQUISITIONS, L.L.C.	
DALE E. BOSTON, P.L.S. & P.P.	
PROFESSIONAL LAND SURVEYOR, N.J. LIC. NO. 32648	
PROFESSIONAL PLANNER, N.J. LIC. NO. 4361	
DATE 11/11/15	

TOWNSHIP OF PENNSVILLE - SALEM COUNTY - NEW JERSEY	
BOSTON & BERGER	
PROFESSIONAL ENGINEERS, LAND SURVEYORS & PLANNERS	
5 PERRY ROAD, PENNSVILLE, NJ 08069	
TELEPHONE (609) 719-9146, FAX (609) 719-9148	
DATE 8-20-14	