



CONSTRUCTION PERMIT
APPLICATION

IDENTIFICATION

Proposed Work at: 344 EVERGREEN DR BRICK
Owner Name: JAMES MORRIS Tel. () 920-8869
Address: 344 EVERGREEN DR
Principal Contractor: DOER DOORS & SUPPLIES Tel. () 244-2196
Address: 1740 LAKEWOOD RD TOMS RIVER
Lic. No. or Builder Reg. No. Federal Emp. No. 22-2379962
Architect or Engineer: Tel. ()
Address:
Responsible Person in Charge of Work: MARCO PIERRE Tel. () 244-2196

I. PROPOSED WORK

A. TYPE OF WORK	B. CATEGORIES OF WORK	D. DOES OR WILL YOUR BUILDING CONTAIN ANY OF THE FOLLOWING?																
1. ☐ Minor Work (Single Trade) 2. ☐ Small Job (\$5,000 and no Prior Approvals) <i>Complete only II.B., III and IV.A. and Page 2</i> 3. ☐ New Building 4. ☐ Addition 5. ☐ Alteration 6. ☐ Repair, Replacement 7. ☐ Demolition 8. ☒ Other: <u>DOOR</u>	<table border="1"><thead><tr><th>Permit/Category</th><th>Estimated</th></tr></thead><tbody><tr><td>1. ☐ Building/Structural</td><td>\$</td></tr><tr><td>2. ☐ Plumbing</td><td></td></tr><tr><td>3. ☐ Electrical</td><td></td></tr><tr><td>4. ☐ Fire Protection</td><td></td></tr><tr><td>5. ☒ Other: <u>DOOR</u></td><td></td></tr><tr><td>6. ☒ Other: <u>PERMITS</u></td><td></td></tr><tr><td colspan="2">TOTAL COST \$ <u>10,500</u></td></tr></tbody></table> C. DO YOU WANT: 1. ☐ Partial Releases 2. ☐ Prototype Processing	Permit/Category	Estimated	1. ☐ Building/Structural	\$	2. ☐ Plumbing		3. ☐ Electrical		4. ☐ Fire Protection		5. ☒ Other: <u>DOOR</u>		6. ☒ Other: <u>PERMITS</u>		TOTAL COST \$ <u>10,500</u>		1. ☐ Elevators/Dumbwaiters 2. ☐ High-Pressure Boilers 3. ☐ Refrigeration Systems 4. ☐ Pressure Vessels 5. ☐ Hazardous Uses/Places of Assembly 6. ☐ Cross-connections/Backflow Preventors 7. ☐ Sprinklers 8. ☐ Smoke Control Systems in Open Wells
Permit/Category	Estimated																	
1. ☐ Building/Structural	\$																	
2. ☐ Plumbing																		
3. ☐ Electrical																		
4. ☐ Fire Protection																		
5. ☒ Other: <u>DOOR</u>																		
6. ☒ Other: <u>PERMITS</u>																		
TOTAL COST \$ <u>10,500</u>																		

II. DESCRIPTION OF BUILDING USE (USE GROUPS)

A. RESIDENTIAL

1. ☐ Hotels (R-1)
2. ☐ Multi-Family (R-2)
HMD Reg. No.:
3. ☐ Two-Family (R-3b)
4. ☒ One-Family (R-3a)
- If new construction, enter no. of dwelling units: _____
If other than new construction, enter no. of dwelling units: _____
Before Construction: _____
After Construction: _____
Net Gain (or loss): _____

B. NON-RESIDENTIAL

- | | |
|---|---|
| 5. ☐ Theatres with Stage (A-1-A) | 16. ☐ Institutional Detention Center (I-1) |
| 6. ☐ Movie Theatres (A-1-B) | 17. ☐ Hospitals, Infirmeries (I-2) |
| 7. ☐ Night Clubs (A-2) | 18. ☐ Group Homes (I-3) |
| 8. ☐ Restaurants, Libraries, Museums (A-3) | 19. ☐ Mercantile (M) |
| 9. ☐ Religious Assembly (A-4) | 20. ☐ Moderate-Hazard Warehouse (S-1) |
| 10. ☐ Outdoor Assembly (A-5) | 21. ☐ Low-Hazard Warehouse (S-2) |
| 11. ☐ Business (B) | 22. ☐ Temporary, Misc. (U) |
| 12. ☐ Educational (E) | 23. ☐ Other: _____ |
| 13. ☐ Moderate-Hazard Factory (F-1) | |
| 14. ☐ Low-Hazard Factory (F-2) | |
| 15. ☐ High-Hazard (H) | |

State Specific Use: _____

If Change in Use Group, Indicate Former: _____

IV. BUILDING CHARACTERISTICS

A. OWNERSHIP

1. ☒ Private (Individual, Corp., Non-profit Inst., Etc.)
2. ☐ Public (State, County or Local Govt.)

B. HEATING FUEL

Principal	Secondary	Type
3. ☐	☐	Gas
4. ☐	☐	Oil
5. ☐	☐	Electric
6. ☐	☐	Solid (Wood, Coal, Etc.)
7. ☐	☐	Propane
8. ☐	☐	Solar
9. ☐	☐	Other _____

C. TYPE OF SEWAGE DISPOSAL

10. ☐ Public or Private Company
11. ☐ Private (Septic Tank, Etc.)

D. TYPE OF WATER SUPPLY

12. ☐ Public or Private Company
13. ☐ Private (Well, Etc.)

E. BUILDING CHARACTERISTICS

14. No. of Stories _____
15. Height of Structure _____ Ft.
16. Area—Largest Floor _____ Sq. Ft.
17. Bldg. Area—All Fls. _____ Sq. Ft.
18. Volume of Structure _____ Cu. Ft.
19. Total Land Area Disturbed _____ Sq. Ft.

LDS BR 10307563

CERTIFICATION IN LIEU OF OATH

I. OWNER SECTION

I hereby certify that I am the owner of the property listed on Page 1. This dwelling is to be occupied by myself and is not to be used for any purpose, other than single family residential use.

- A. ☐ I further certify that I prepared the plans submitted. This statement is made in accordance with the New Jersey Uniform Construction Code, N.J.A.C. 5:23-2.15(e)vii.
- B. ☐ I further certify that I will perform the work below.
- B1. ☐ Building B2. ☐ Electrical B3. ☐ Plumbing
- C. ☐ I further certify that a new home will be constructed on this property, for my use and occupancy. I attest that all design, construction, plumbing, or electrical work will be done by me or by subcontractors under my supervision, in accordance with all applicable laws; and further acknowledge that said new home is not covered under the New Home Warranty and Builders Registration Act (N.J.A.C. 46:3B-1 et. seq.) and that such fact shall be disclosed to any person purchasing this property within ten years of the date of issuance of a certificate of occupancy.
- D. ☐ I agree to advise all contractors on this project that they are required to be registered with the New Jersey Division of Taxation and to comply with all New Jersey tax laws.

I understand that if any of the above statements are willfully false, I am subject to punishment.

SIGNATURE _____ DATE _____

II. AGENT SECTION

I hereby certify that the work is authorized by the owner of record and I have been authorized by the owner to make this application as his agent.

I agree to advise all contractors on this project that they are required to be registered with the New Jersey Division of Taxation and to comply with all New Jersey tax laws.

I understand that if any of the above statements are willfully false, I am subject to punishment.

☐ Check if contractor.

AGENT NAME Dover Tools & Supplies TEL. (244-2190)

ADDRESS 1740 Lakewood Rd
Toms River

SIGNATURE Yng J. O'Russ

BLOCK NO. 383-26 LOT NO. 10 SUBDIVISION _____ PERMIT NO. 9856

PRIOR APPROVALS CHECKLIST

[illegible]

SUBCODES AND SPECIAL REGULATIONS APPLICABLE

EDITION OF CODE

EDITION OF CODE

☐ Flood Hazard

☐ One and Two Family Dwellings

Mechanical

Building

Energy

☐ Electrical

 Barrier Free

Plumbing

☐ Other

☐ Fire Protection

☐ As Built

Elevation Certification

☐ Other

PERMIT CONTROL

I. PLAN REVIEW STATUS

Updated at time of receipt of drawings and when plans are approved.

- ☐ PARTIAL RELEASES
☐ PROTOTYPE PLAN - FILE LOCATION AND NO. _____

Plan Review Required	Type of Work	Plans Received By Date Receiver	Approval Date	Reviewer	Comments
☐	BUILDING				
	Footings/Foundations				
	Framing				
	Architectural				
	Other <u>2</u>				
☐	PLUMBING				
☐	ELECTRICAL				
☐	FIRE PROTECTION				
☐	OTHER				

II. PERMIT/INSPECTION STATUS

Updated at time of permit and after final approvals.

Issue Date	Category	Revisions	Final Inspection	Comments
☒	ALL CONSTRUCTION			
☒	BUILDING			
	Footings/Foundations			
	Framing			
	Architectural			
	Other			
☒	PLUMBING			
☒	ELECTRICAL			
	FIRE PROTECTION			
	OTHER			

III. CERTIFICATES ISSUED

CERTIFICATES TO BE ISSUED:	Date Issued
☐ Temporary Certificate of Occupancy Date Expired _____	_____
☐ Temporary Certificate of Occupancy Date Expired _____	_____
☐ Certificate of Occupancy No. _____	_____
☐ Certificate of Continued Occupancy No. _____	_____
☐ Certificate of Approval No. _____	_____
☐ None	_____

IV. ON-GOING INSPECTIONS

On-going Inspections Required (See Page 1, II.D.)	Date Posted to Log and Tickler
_____	_____
_____	_____
_____	_____
_____	_____
_____	_____
_____	_____
_____	_____
_____	_____
_____	_____
_____	_____

V. FEE SUMMARY

Initial fee collection recorded in A; all others in section B.

A. COLLECTED AT TIME OF CONSTRUCTION PERMIT ISSUANCE

	AMOUNT
BUILDING	\$ 75.00
PLUMBING	0.00
ELECTRICAL	0.00
FIRE PROTECTION	0.00
OTHER	0.00
SUBTOTAL	\$ 75.00
- LESS: 20% of subtotal (when plan review performed by state agency).	(15.00)
D.C.A. TRAINING FEE .0006 x _____	0.00
CERTIFICATE OF OCCUPANCY	20.00
OTHER <u>Perce</u>	7.50
OTHER	0.00
TOTAL COLLECTED WHEN PERMIT ISSUED	\$ 107.50
DATE <u>3/6/87</u> Collected By <u>Palo</u>	


B. COLLECTED AFTER CONSTRUCTION PERMIT ISSUANCE

Date	Collected By	AMOUNT
CERTIFICATE OF OCCUPANCY		0.00
OTHER		0.00
OTHER		0.00
- LESS: Refunds		(0.00)
TOTAL COLLECTED AFTER PERMIT ISSUED		\$ 0.00

C. TOTAL CONSTRUCTION FEES COLLECTED

	AMOUNT
COLLECTED WITH PERMIT (VA)	\$ 0.00
COLLECTED AFTER PERMIT (VB)	0.00
TOTAL	\$ 0.00

TOWNSHIP OF BRICK

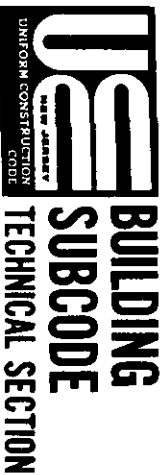

PERMIT NO. 9856
 DATE ISSUED 2/26/87 3/6/87
 REVISION DATE _____
 Block 383-2401 10
 Subdivision _____

A. IDENTIFICATION

APPLICANT - Complete unshaded areas only When changing contractors, notify this office

Owner JAMES MORRIS Contractor DAVEE ROOST SUPPLIES
 Address 344 EVERGREEN DRIVE Address 1740 LAKELAND RD
BRICK
 Tel. () 920-8869 Tel. () 244-2190
 Work Site Address SAFARI Lic. No. _____
 Federal Emp. No. 22-2379962

CERTIFICATION IN LIEU OF OATH:
 (Complete for Minor Work and Small Job Only)
 I hereby certify that the proposed work is authorized by the owner of record and I have been authorized by the owner to make this application as his agent.
James Morris
 AGENT SIGNATURE

B. TECHNICAL SITE DATA

DESCRIPTION OF WORK
 Give detail description including materials used, dimensions, etc.
18' x 38' x 14' Pool & Fence

TYPE OF WORK:
☐ New Building
☐ Addition
☐ Alteration/Renovation
☐ Roofing
☐ Siding
☐ Other _____
☐ Demolition
☐ Miscellaneous
☒ Fence
☐ Sign
☐ Pool
☐ Elevator
☐ Other _____

Fee Basis	Fee
Minimum Building Fee (if applicable)	\$ _____
Total Building Fee (Greater of Minimum or Subtotal)	\$ _____
SUBTOTAL	\$ _____

☐ See Plans

C. BUILDING CHARACTERISTICS

USE GROUP: _____ Present _____ Proposed _____

No. of Stories _____ Total Building Area - All Floors _____ Sq. Ft.
 Height of Structure _____ Ft. Volume of Structure _____ Cu. Ft.
 Area - Largest Floor _____ Sq. Ft. Total Land Area Disturbed _____ Sq. Ft.
 Estimated Cost of Building Work: \$ 10,000

D. COMMENTS

☐ Partial Releases ☐ Prototype Processing

TOWNSHIP OF BRICK



PERMIT NO.	6856
DATE ISSUED	4/10/1991
REVISION DATE	4/10/1991
Block	2542601 10
Subdivision	

A. IDENTIFICATION

APPLICANT - Complete unshaded areas only

When changing contractors, notify this office

Address	344 EVERGREEN DR	Address	1740 LAKELAND RD
Tel. ()	920-8869	Tel. ()	244-2191
Work Site Address	same	Lic. No.	
		Federal Emp. No.	22 2379962

CERTIFICATION IN LIEU OF OATH:

(Complete for Minor Work and Small Job Only)

I hereby certify that the proposed work is authorized by the owner of record and I have been authorized by the owner to make this application as his agent.

AGENT SIGNATURE

B. TECHNICAL SITE DATA

DESCRIPTION OF WORK

Give detail description including materials used, dimensions, etc.

18' x 38' 1/2" Pool & Fence

TYPE OF WORK:

- ☐ New Building
- ☐ Addition
- ☐ Alteration/Renovation
- ☐ Roofing
- ☐ Siding
- ☐ Other
- ☐ Demolition
- ☐ Miscellaneous
- ☒ Fence
- ☐ Sign
- ☐ Pool
- ☐ Elevator
- ☐ Other

Fee Basis

Fee

SUBTOTAL

Minimum Building Fee (if applicable)
Total Building Fee (Greater of Minimum or Subtotal)

C. BUILDING CHARACTERISTICS

USE GROUP:	Present	Proposed
No. of Stories		Total Building Area—All Floors
Height of Structure	Ft.	Volume of Structure
Area—Largest Floor	Sq. Ft.	Total Land Area Disturbed
Estimated Cost of Building Work: \$	10,000	

D. COMMENTS

☐ Partial Releases ☐ Prototype Processing

PLAN REVIEW AND INSPECTION — BUILDING

DATE

JOB CONDITION/COMMENTS

FINAL

pool

7/12/87

[Signature]

Fire Grading:

Maximum Live Load:

Maximum Occupancy Load:

JOB SUMMARY

PLAN REVIEW

☒ No Plans Required

☐ All

☐ Footing/Foundation

☐ Frame

☐ Architectural

☐ Other

Date

2-5-87

Initials

1/64

☒ CO

☐ CCO

☐ CA

Date: OK *[Signature]* 7/12/87

Inspected By:

INSPECTIONS

Type

☒ Footing/Foundation

☐ Slab

☐ Frame

☐ Architectural

☐ Insulation

☐ Finishes

☐ Energy

☐ Mechanical

☐ TCO

☐ Other

Failure Dates

Approval Date

3-23-87 KAS

MUNICIPALITY B.T.



CUT-IN-CARD

LOCATION _____

UTILITY CO PP

344 Evergreen Dr.

BLK 383.26

LOT 10

OWNER Jim Morris

OCCUPANT _____

"Installation in the above premises has been inspected and is in accordance with N.E.C., utility and DCA requirements."

☒ FINAL ☐ TEMPORARY

This approval void after _____ days

SERVICE 150A

RANGE _____ WATER HEATER _____

AIR COND _____ ELECT HEAT _____

MISC _____

COMMENTS _____

100% wiring

DATE 4.1.87 PERMIT # 3236

INSPECTOR R. Koehn

Insp. Lic# 24

15 BULKIN ROAD, FAIRFIELD, N.J. 07006


DATE 12/11/11




★ Clean Sparkling Pools

HAYWARD® MICRO★CLEAR

VERTICAL GRID DE FILTERS

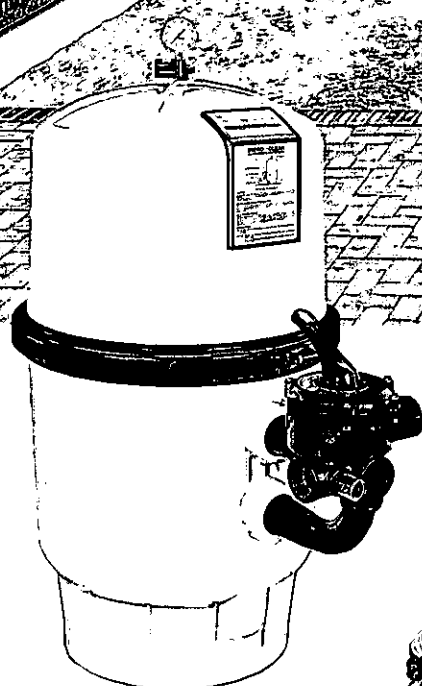

Micro-Clear
Filter unit

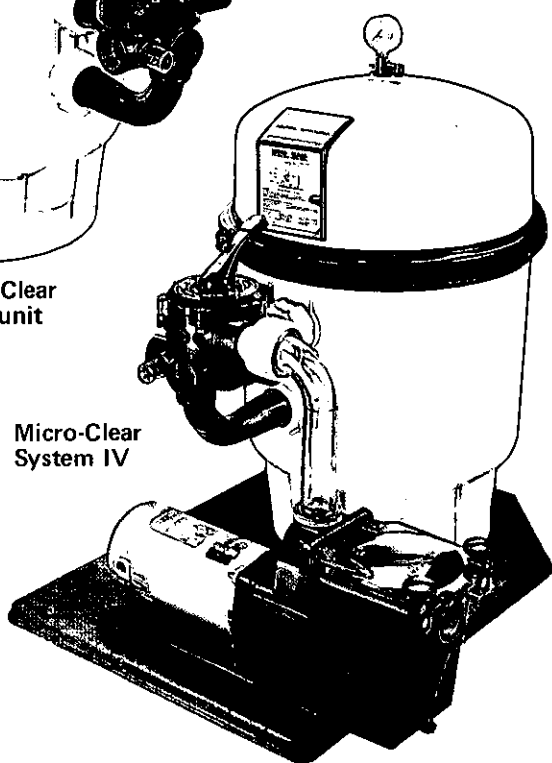


Micro-Clear
System IV



A high performance filter series that provides superior water clarity, efficient flow and large cleaning capacity for pools of all types and sizes. Molded of attractive, corrosion-proof Duralon™, Micro-Clear filters combine high technology features and service-ease design with convenient Hayward control valves for easy, dependable operation and low maintenance. And Micro-Clear filters combine with Super or Max-Flo pumps to make an affordable, professional, component-matched system. For the quality conscious pool owner, Micro-Clear filters are an unparalleled filtration value.

MICRO-CLEAR

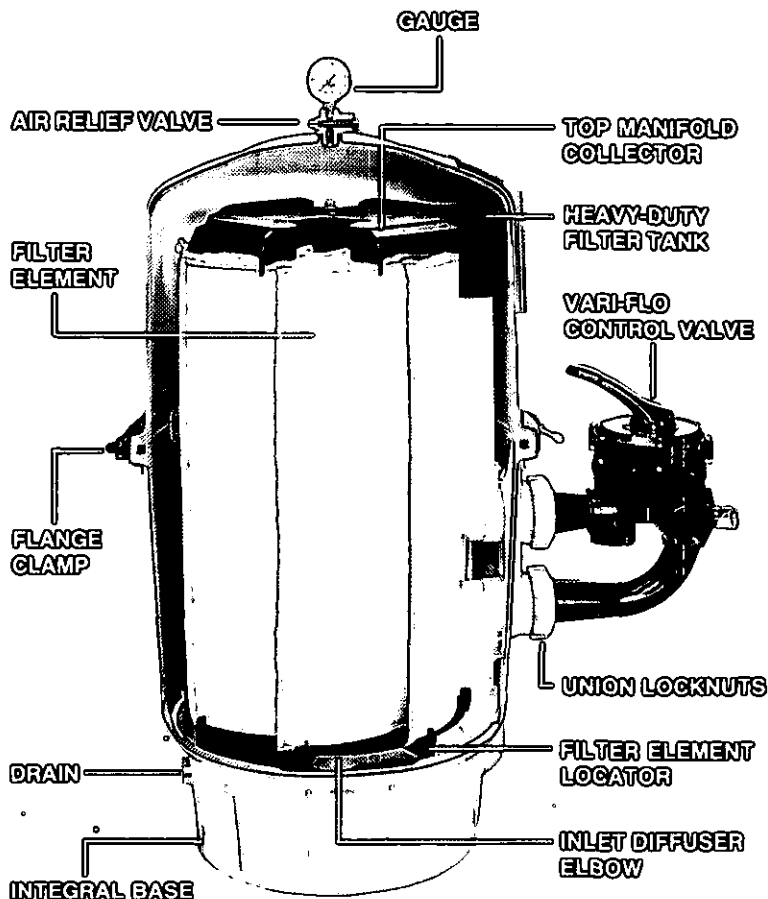

SPECIFICATIONS — Micro-Clear Series Basic Filter Units

FILTER TYPE: Vertical Grid Diatomite; 24, 36, 48, 60 sq. ft.

FILTER TANK: Injection molded Duralon™

FILTER ELEMENTS: Monofilament polypropylene cover fitted over curved, high impact grids.

CONTROL VALVE: 6-Position Vari-Flo™ - or 2-Position piston slide valve.

PUMP RANGE: 1/2 to 2-1/2 HP (30-120 GPM)

SYSTEMS:

PUMP AND MOTOR: Hayward Super or Max-Flo Pump (UL)

FILTER/PUMP BASE: Molded platform base

PUMP-VALVE CONNECTION: Quick connect Lexan® union

PERFORMANCE DATA

MODEL NUMBER	FILTER AREA	MAX. DESIGN FLOW RATE	TURN OVER (gallons)	
			8 Hrs.	10 Hrs.
DE-2400	24 sq. ft.	48 gpm	23,040	28,800
DE-3600	36 sq. ft.	72 gpm	34,560	43,200
DE-4800	48 sq. ft.	96 gpm*	46,080	57,600
DE-6000	60 sq. ft.	120 gpm*	57,600	72,000

*Determined by pump size and piping system hydraulics.
2" piping is recommended for flow rates of 90 gpm or more.

FEATURES:

GAUGE/MANUAL AIR RELIEF VALVE provides convenient, safe, manual release of air from system at start up. System design automatically purges entrapped air during filter operation. Pressure gauge is located for easy access and readability.

TOP MANIFOLD COLLECTOR assures uniform collection of clean, filtered water from the filter elements, plus provides efficient flow distribution for thorough cleaning of elements during backwashing. Full size openings give smooth, free-flowing operation.

FILTER ELEMENTS. Eight high impact grids custom fitted with tough, monofilament polypropylene cloth which holds the D.E. filter powder on the outer surface. Elements are spaced 1" apart and are designed for up-flow filtration and top-down backwashing for maximum efficiency.

HEAVY-DUTY FILTER TANK. Injection molded of attractive, high strength Duralon™ for dependable, corrosion-free performance with only minimum care.

TAMPER-PROOF BOLTED CENTER FLANGE CLAMP. Provides extra strength and securely and safely fastens tank top and bottom together. Allows for quick service access to all internal filter components without disturbing piping or connections.

6-POSITION VARI-FLO CONTROL VALVE with easy-to-use lever action handle to let you "dial" any of the 6 valve/filter functions — Filter, Waste, Backwash, Rinse, Closed or Recirculate. Also available with optional Hayward 2-position slide valve for easy operation and simplified plumbing.

UNION LOCKNUTS make assembly or disassembly of the control valve easy.

FILTER ELEMENT LOCATOR securely locks elements in their designed spiral pattern to assure proper spacing and more efficient flow.


INLET DIFFUSER ELBOW distributes flow of incoming unfiltered water upward and evenly to all filter elements.

DRAIN OUTLET. Full size 1 1/2" integral drain provides fast, 100% clean out and easier flushing of tank.

SYSTEM IV Micro-Clear Filters can be combined into professional, component-matched systems, complete with Hayward UL Super or Max-Flo pump, clear, sweep Lexan® union, and molded platform pump/filter base. Your dealer will recommend the size filter and pump horsepower that will provide optimum performance at the lowest operative cost.

FILTER UNIT DIMENSIONS

MODEL NO.	A (Overall Height)
DE-2400A	31-1/2" (800 mm)
DE-3600A	36-1/2" (927 mm)
DE-4800A	42-1/2" (1080 mm)
DE-6000A	48-1/2" (1232 mm)

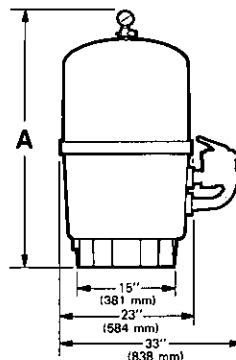


HAYWARD POOL PRODUCTS, INC.

900 FAIRMOUNT AVENUE, ELIZABETH, NEW JERSEY 07207 / Phone: (201) 351-5400

Printed in U.S.A.


SUPER PERFORMANCE

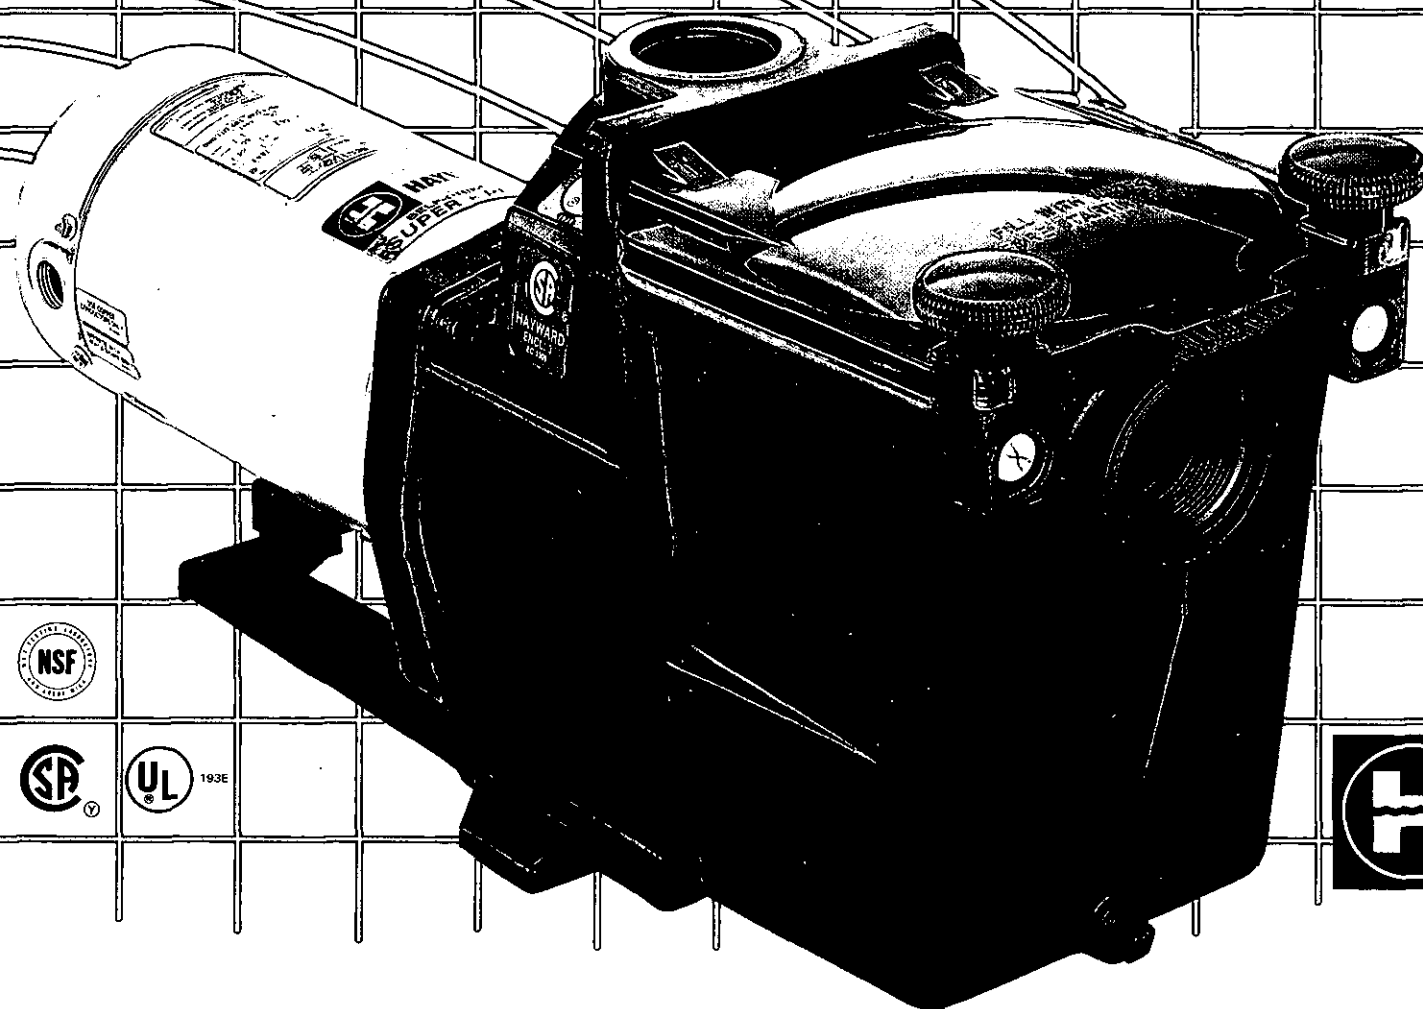

THE NEW SUPER PUMP


High Performance. Extra efficiency. Safe, quiet operation. Durable and corrosion-proof. Dependable. Proven. This is Hayward's new generation Super Pump — a pump engineered and built for today's demanding, cost-efficient installations. The new Super Pump out-performs all others and has all the quality features you expect from Hayward. From large "see-thru" strainer and Service-Ease design to new higher performance, the Super Pump sets a new standard of excellence and value.

Super Pump

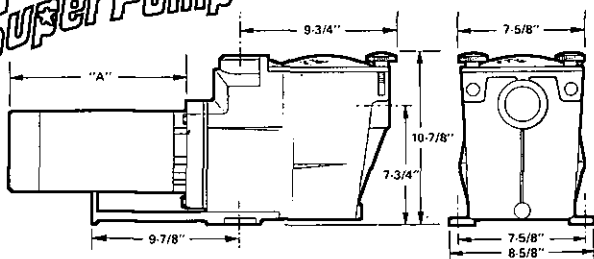

MODEL	HP	PIPE SIZE	DIM. "A"	MODEL	HP	PIPE SIZE	DIM. "A"
SP-2600	1/3	1 1/2"	11-1/4"	SP-2610	1	1 1/2"	12-1/4"
SP-2605	1/2	1 1/2"	11-5/8"	SP-2615	1 1/2	2"	13-1/4"
SP-2607	3/4	1 1/2"	11-7/8"	SP-2621	2	2"	13-3/4"


DEPENDABLE, HIGH FLOW PERFORMANCE

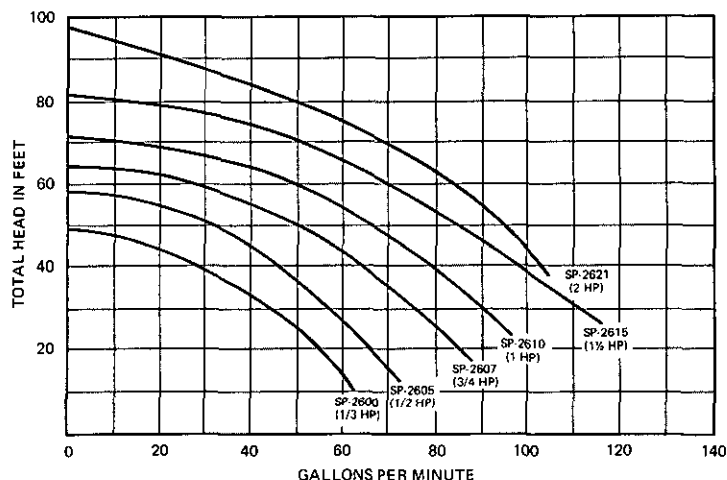

FEATURES

- ① Heavy-duty high performance motor with air-flow ventilation for cooler operation and maximum dependability. Built-in automatic thermal overload protection. Electrically isolated and insulated from pool water for extra safety.
- ② All components molded of rugged, corrosion-proof fiberglass-filled resin for extra durability and long, long life. This material gives high strength and heat resistance characteristics and is immune to all types of pool chemicals and water. Integral super-size pump-strainer housing has extra air handling capacity to assure rapid priming and continuous operation, even under extreme conditions.
- ③ New, Service-Ease design affords simple access to all internal parts. Motor and entire drive group assembly can be removed, without disturbing pipe or mounting connections, by disengaging just four bolts.
- ④ Heat resistant industrial size ceramic seal. Long wearing and 100% drip-proof.
- ⑤ Totally balanced corrosion-proof Noryl® impeller has smooth, wide openings to prevent fouling or clogging. Engineered for maximum performance-tuned efficiency.
- ⑥ Unique mounting base provides stable, balanced, stress-free support for motor and pump, plus versatility for any installation requirement.
- ⑦ Super-size 110 cubic inch capacity hair and leaf strainer basket gives longer time between cleaning. Rigid construction and load-extender ribbing assures free flowing operation for even the heaviest debris loads.
- ⑧ Exclusive, Swing-Aside hand knobs make strainer cover removal easy. No tools required . . . no loose parts . . . no clamps.
- ⑨ Clear Lexan® Full-View strainer cover lets you see when basket needs cleaning . . . eliminates guesswork. Tab-Lock design and special self-adjusting seal assures positive seating and dependable sealing.

Also available with Dual Speed Power Saver™ Motor.

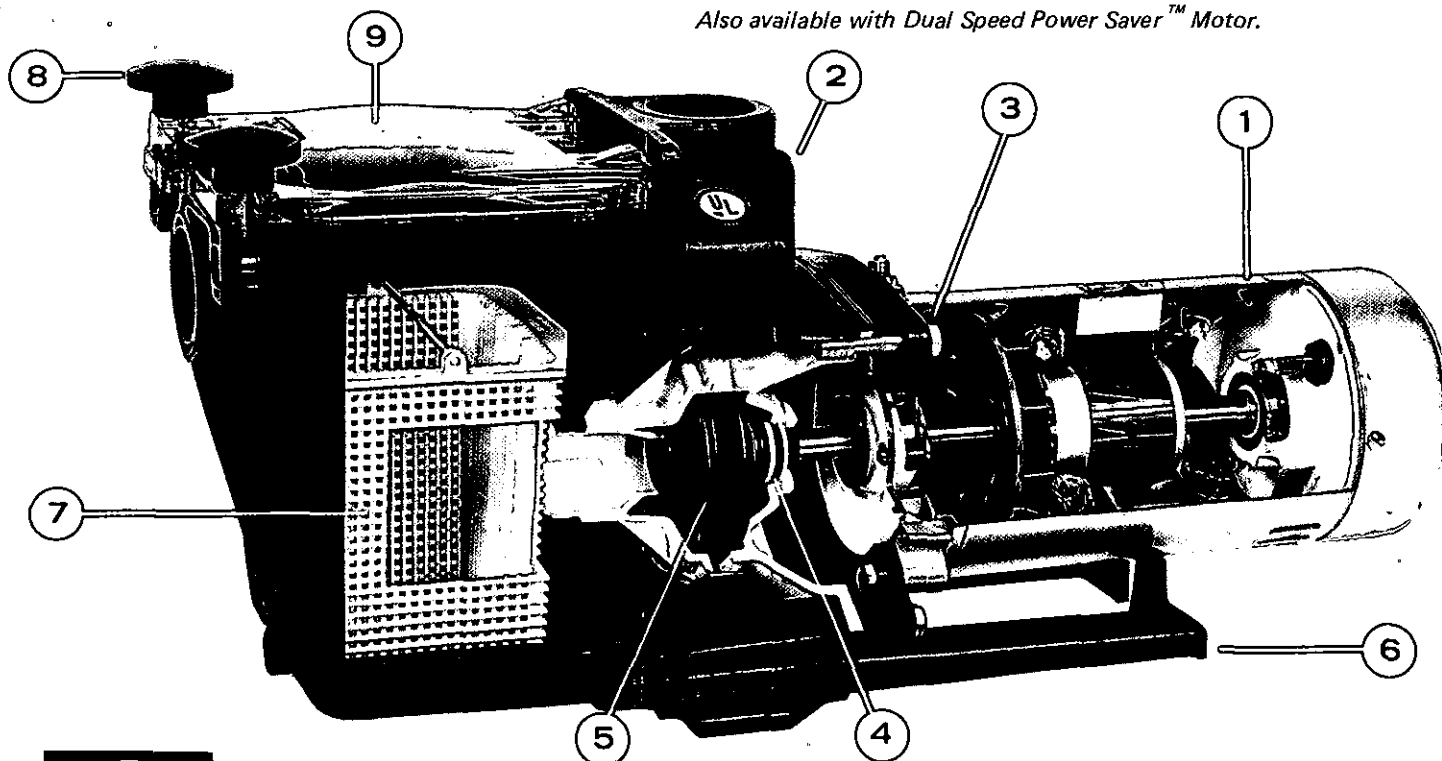


HAYWARD POOL PRODUCTS, INC.

900 FAIRMOUNT AVENUE, ELIZABETH, NEW JERSEY 07207 / Phone: (201) 351-5400

FILED MAP BEARING

MONTANA DRIVE
NEW YORK DRIVE
formerly

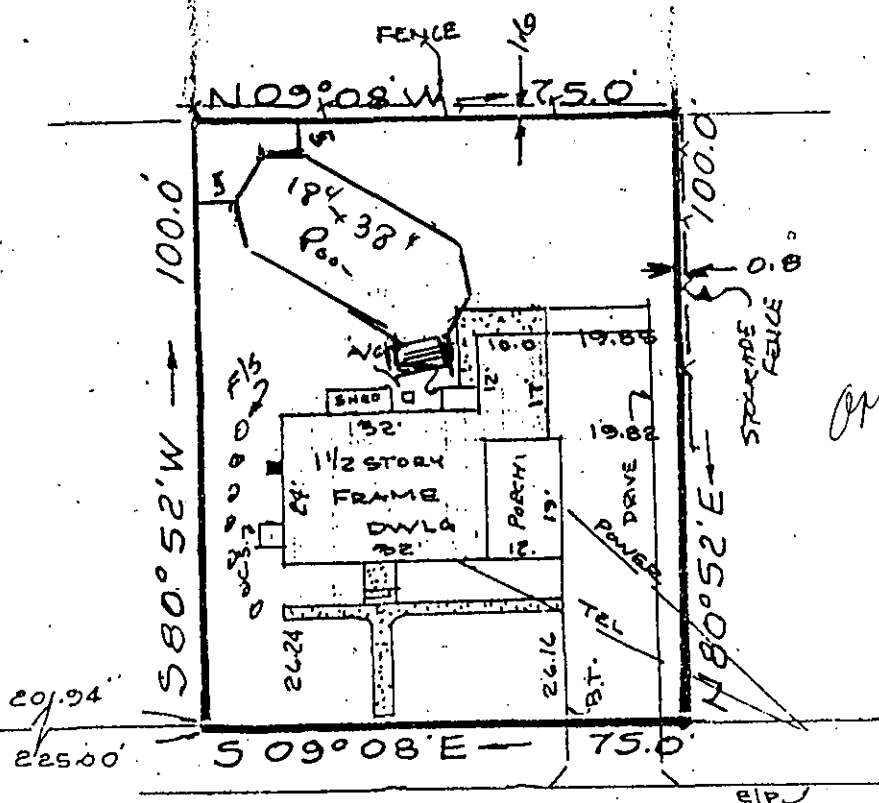

Approved
3/5/82
J.K.
Jm

EVERGREEN DRIVE
50' RW (30' BT SURFACE)

12-2-83 RESURVEY, CERTIFIED TO
JAMES M. MORRIS & PATRICIA J. MORRIS H/W
LIBERTY MORTGAGE COMPANY AND/OR ITS ASSIGNS
LIBERTY TITLE AGENCY INC.
LEONARD H. FRANCO, ESQ.

This certification is made only to named parties for purchase and or mortgage of herein delineated property by named purchaser. No responsibility or liability is assumed by Surveyor for use of survey for any other purpose including, but not limited to, use of survey for survey affidavit, release of property or to any other person not listed in certification, either directly or indirectly.

SURVEY of PROPERTY

LOT(S) 10 BLOCK 383-26 TAX SHEET 33-C
BRICK TOWNSHIP, OCEAN COUNTY, NEW JERSEY
ALMA LOTS 10-11-12 BLK 446-D-26 MAP OF LAKE RIVERIA SECT 4
FILED OCCO 1-17-53 AS MAP A-365
HOUSE NO. 344 EVERGREEN DR. 1 1/2 STORY 1 FAMILY DWELLING

CERTIFICATION

IN CONSIDERATION OF FEE PAID, I HEREBY CERTIFY
THIS A TRUE AND ACCURATE SURVEY MADE ON THE GROUNDS
AND CONDITIONS ARE AS THEY EXIST THIS DATE.

CERTIFIED TO NORMAN B. HUNTLEY & TERRI
HUNTLEY HAW. LINCOLN FEDERAL SAVINGS
& LOAN ASSOC. CONTINENTAL TITLE
INSURANCE COMPANY

Registered Architect Lic. No. C-6316
Professional Engineer Lic. No. 13450
Licensed Surveyor Lic. No. 13450
Professional Planner Lic. No. 69



EDWARD ANGSTER

ARCHITECTURE ENGINEERING SURVEYING PLANNING

29 CENTRAL AVENUE

LOMS RIVER, N.J.

DATE 8-3-79

SCALE 1" = 30'

FILE NO. 014379-0-3032