
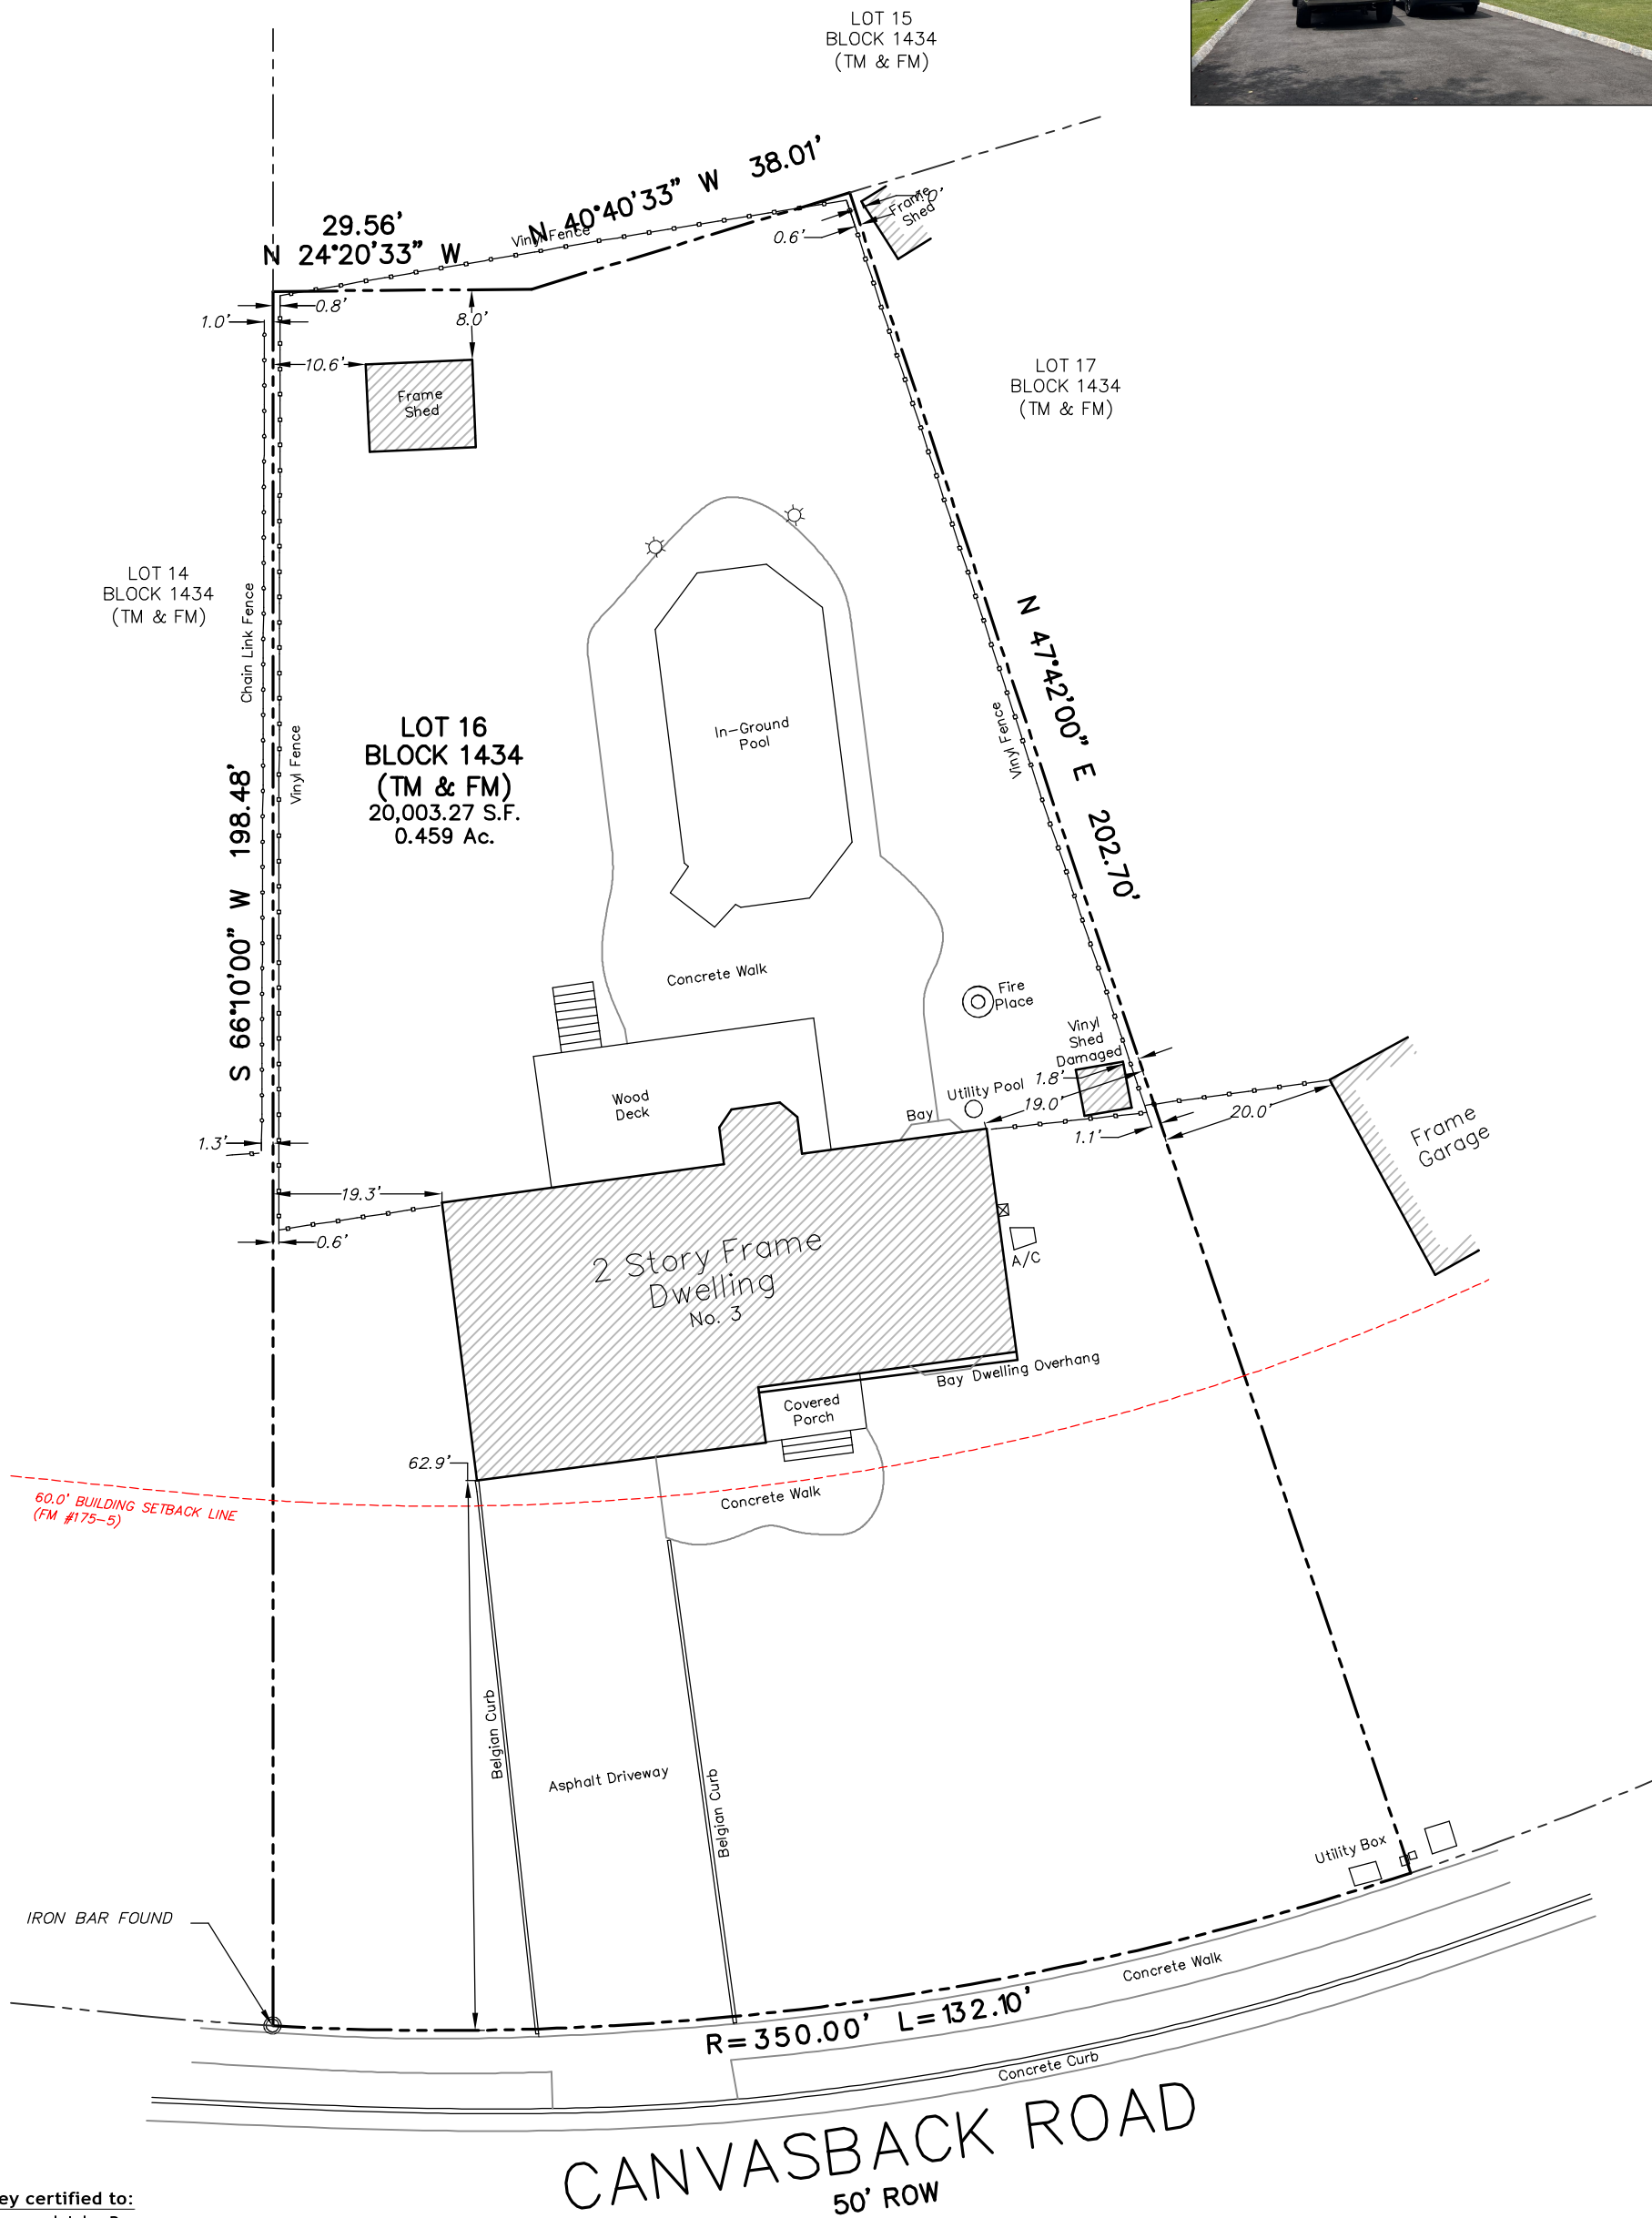


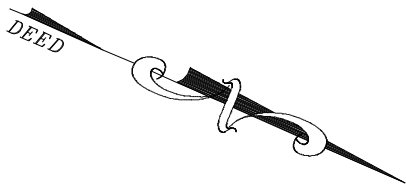


This survey certified to:
Michelle Barone and John Barone

KNOWN AND DESIGNATED as Lot 16 Block 1434 as shown on a certain map entitled, "Map of Oak Leaf North, Section 2, situated in the Township of Manalapan, Monmouth County, New Jersey" filed in the Monmouth County Clerk's Office on September 21, 1981 as Map No. 175-5.

This survey references:
Deed Book 5666 Page 497
Monmouth County Filed Map No. 175-5

Notes:
Field Survey Performed on 06/13/2022
Survey performed without the benefit of a complete title search and subject to municipal restrictions, easements of record and other facts that a title search may disclose.
Subject to documents of record

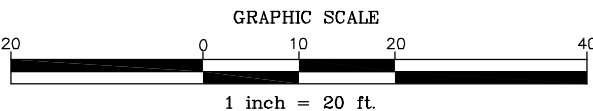

I declare that this plan is based on actual field survey performed by Lakeland Surveying, Inc., under my direct supervision, in accordance with N.J.A.C. 13:40-5.1 and to the best of my professional knowledge, information and belief, correctly represents the conditions found on the date of the field survey, except such easements, if any, below the surface of the lands not visible. This declaration is given solely to the above named parties for this transaction only and is not transferable. Survey is valid only if print has original raised seal of the undersigned professional.

SURVEY OF PROPERTY

Tax Lot 16 - Block 1434
3 Canvasback Road, Township of Manalapan
Monmouth County, New Jersey

PROJECT NUMBER
222134

REFERENCE NUMBER
-

FIELD: OAA DWN BY: KMM CHECKED: JSG DATE: 06/20/2022

SCALE
1"=20'

Lakeland
Surveying

4 West Main Street | Rockaway | NJ | Ph: (973) 625-5670 | Fx: (973) 625-4121
www.LakelandSurveying.com

Certificate of Authorization
#24GA28090000

Marc J. Cifone
PROFESSIONAL LAND SURVEYOR

Jeffrey S. Grunn
PROFESSIONAL LAND SURVEYOR

Marc J. Cifone N.J. P.L.S. LIC. No. 24GS04132900
Jeffrey S. Grunn N.J. P.L.S. LIC. No. 24GS04339300

A Written Waiver and Direction Not to Set Corner Markers has been obtained from the ultimate user pursuant to P.L. 2003, c.14 (C45:8-36.3) and N.J.A.C. 13:40-5.1 (d).