


REFERENCE: DEED BK. 5433 P. 584;
 MAP OF "OAK LEAF NO. 74 - SECTION 2"
 CASE NO. 175-5 FILED 9-21-1981; MANALAPAN TWP.
 TAX MAP SHEET NO. 11; PROPERTY CORNERS NOT SET
 AS PER WEITMAN CONTRACTUAL AGREEMENT.

2000-1621 Updated concrete and walkway

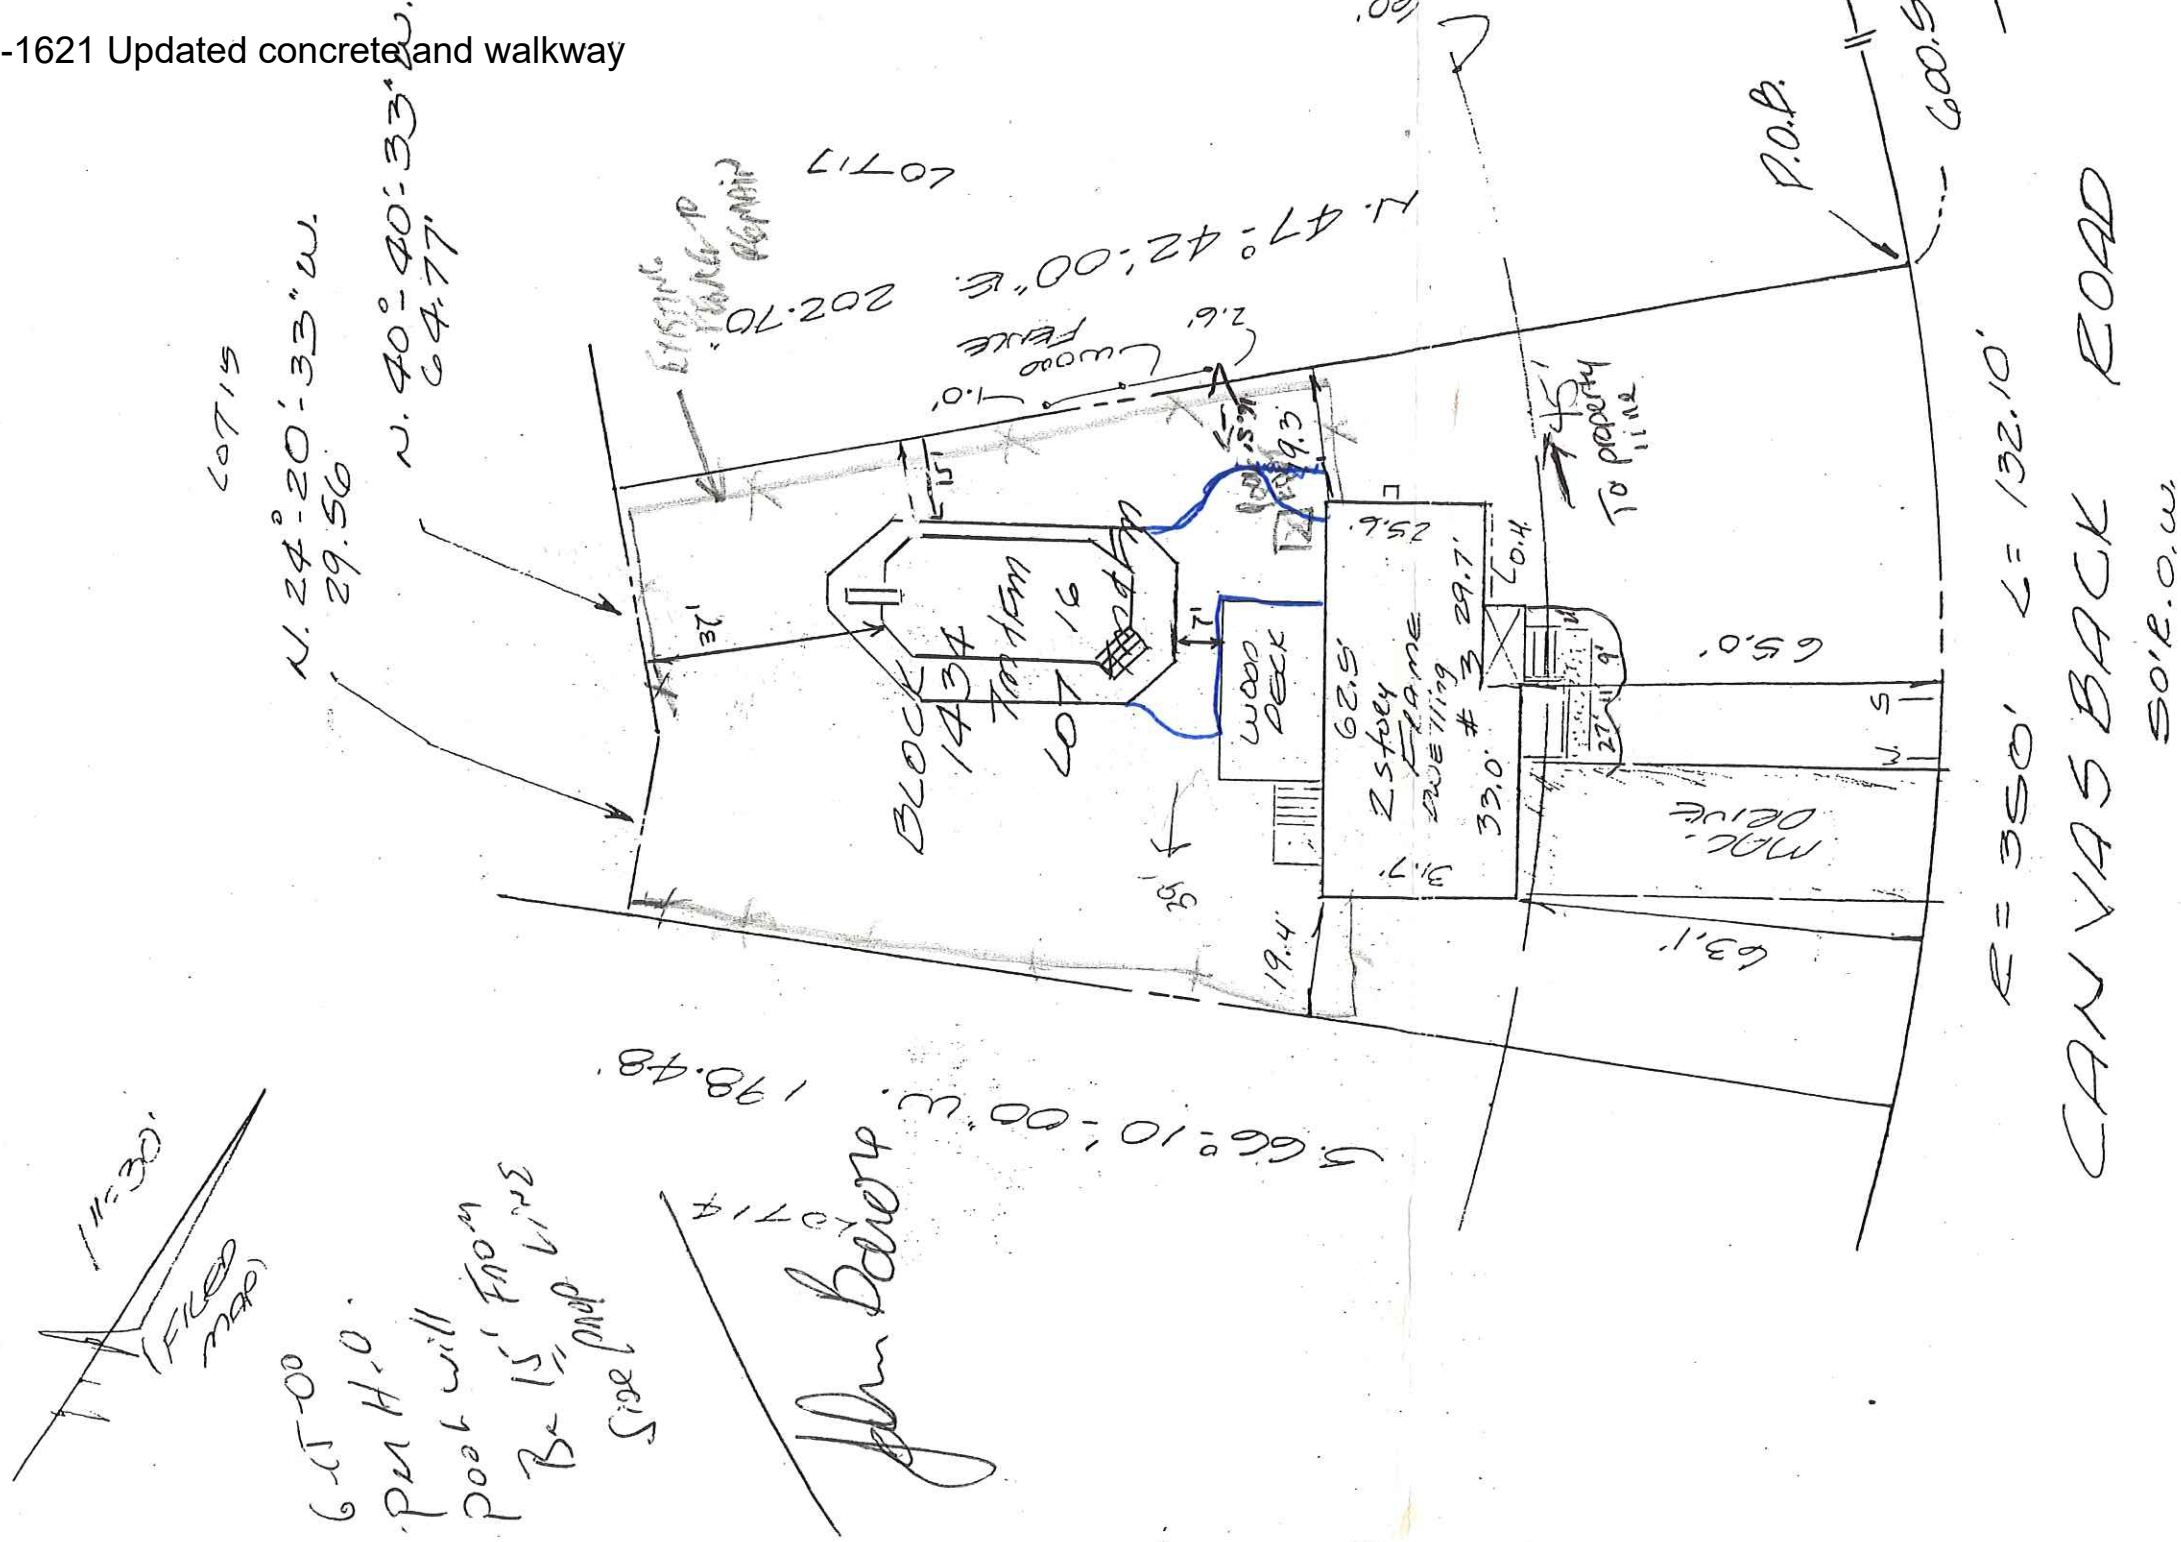

9/16/04

PLAN OF SURVEY John & Michelle Barone Township of Manalapan Monmouth County, New Jersey Block 1434 Lot 16		Brunswick Surveying Incorporated Land Surveying 61 Stelton Road (908) 752-0100 Piscataway, New Jersey 08854
I hereby certify this survey to: John Barone & Michelle Barone, his wife; Dale Mortgage Bankers Corp., d/b/a Dale Mortgage Corporation, its successors and/or assigns; Couch Braunsdorf Title Agency, Inc. Chicago Title Insurance Company; Terry J. Finkelstein, Esq.		
Drawn by <u>RH</u> Checked by <u>RSZ</u>	Job No. <u>177897</u> Drawing No. _____	Date <u>9/29/97</u> Scale <u>1" = 30'</u>
ROBERT M. HORVATH N.J.L.S. 27476 RICHARD S. ZINN N.J.L.S. 34888 JAY A. STUHL, JR. N.J.L.S. 36762		