



1. Permits

(All Data, Block/Lot = '707 10' - 5 records)


<u>Block</u>	<u>Lot</u>	<u>Permit Number</u>	<u>Permit Issue Date</u>	<u>Location Address</u>	<u>Application Date</u>	<u>Application Status</u>	<u>Work Description Comments</u>	<u>Close Date</u>
707	10	7626	08/11/2000	63 HARRINGTON AVE.	08/04/2000	CA and Close Date Issued	INSTALL WATER HEATER INSTALL WATER HEATER	11/05/2004
707	10	20090301	10/27/2009	63 HARRINGTON AVENUE	10/22/2009	CA and Close Date Issued	REPLACE STEPS DIRECT REPLACEMENT OF FRONT STEPS	06/21/2011
707	10	20100355	09/16/2010	63 HARRINGTON AVENUE	09/16/2010	CA and Close Date Issued	SERVICE UPGRADE SERVICE UPGRADE- 200 AMP	10/05/2010
707	10	20140411	09/17/2014	63 HARRINGTON AVENUE	09/10/2014	CA and Close Date Issued	KITCHEN RENOVATION- DIRECT REPLACEMENT: (1) BATHROOM RENOVATION <2ND FLOOR/HALLWAY>- DIRECT REPLACEMENT	08/22/2019
707	10	2023-0308	08/23/2023	63 HARRINGTON AVENUE	06/06/2023	CA and Close Date Issued	HOT WATER HEATER REPLACEMENT	09/08/2023
Grand Totals								

WRELD CONST. CO.

MAP OF PROPERTY AT
BOROUGH OF CLOSTER
BERGEN COUNTY, NEW JERSEY

COOGAN & THOMAS
DUMONT, N.J.

SCALE 1"=30'
REV. APR. 13, 1983

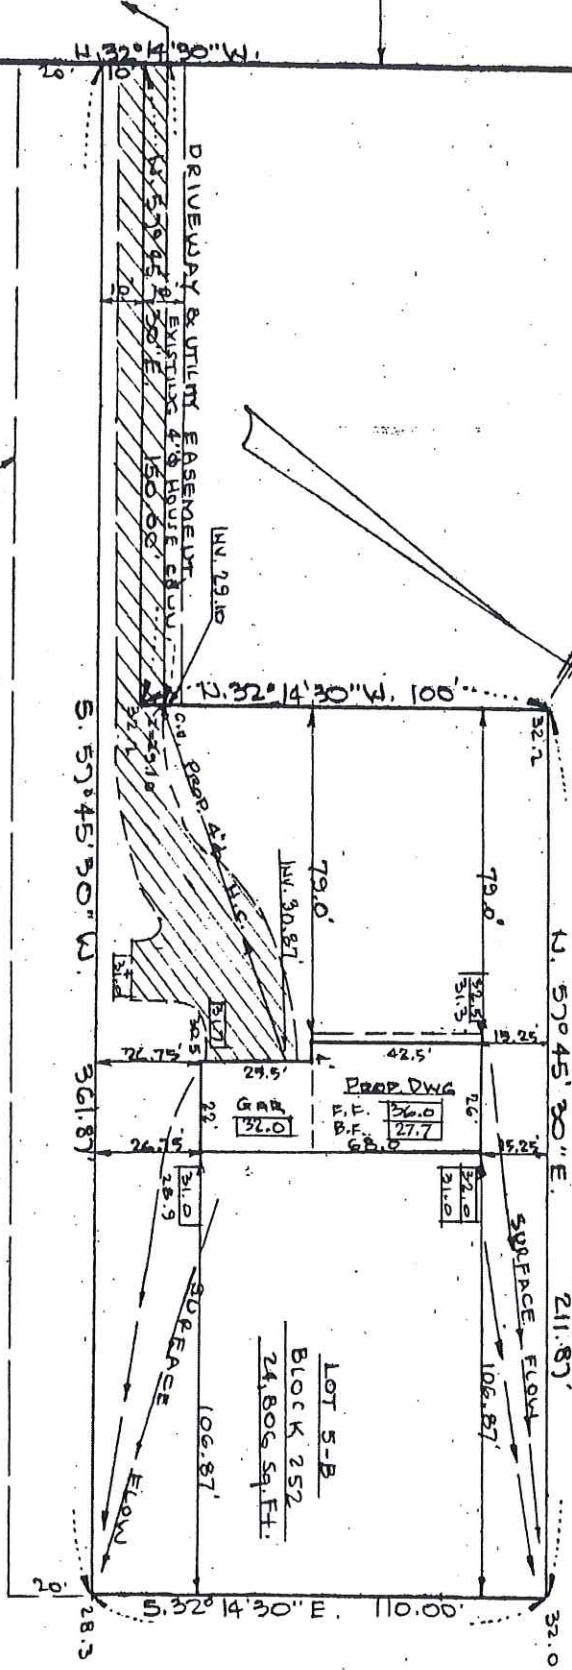

LANDS W/F OF NICHOLAS J. & DORIS H. COSTILLO

FAIRVIEW AVENUE

HARRINGTON AVENUE

JOHN R. THOMAS, LAND SURVEYOR
N.J. LIC. NO. 9101
72 E. DUNCKLEWEIGHT AVE. DUMONT, N.J.
768-5756

RECEIVED
APR 19 1983