




200 N WARNER RD.  
KING OF PRUSSIA, PA 19406

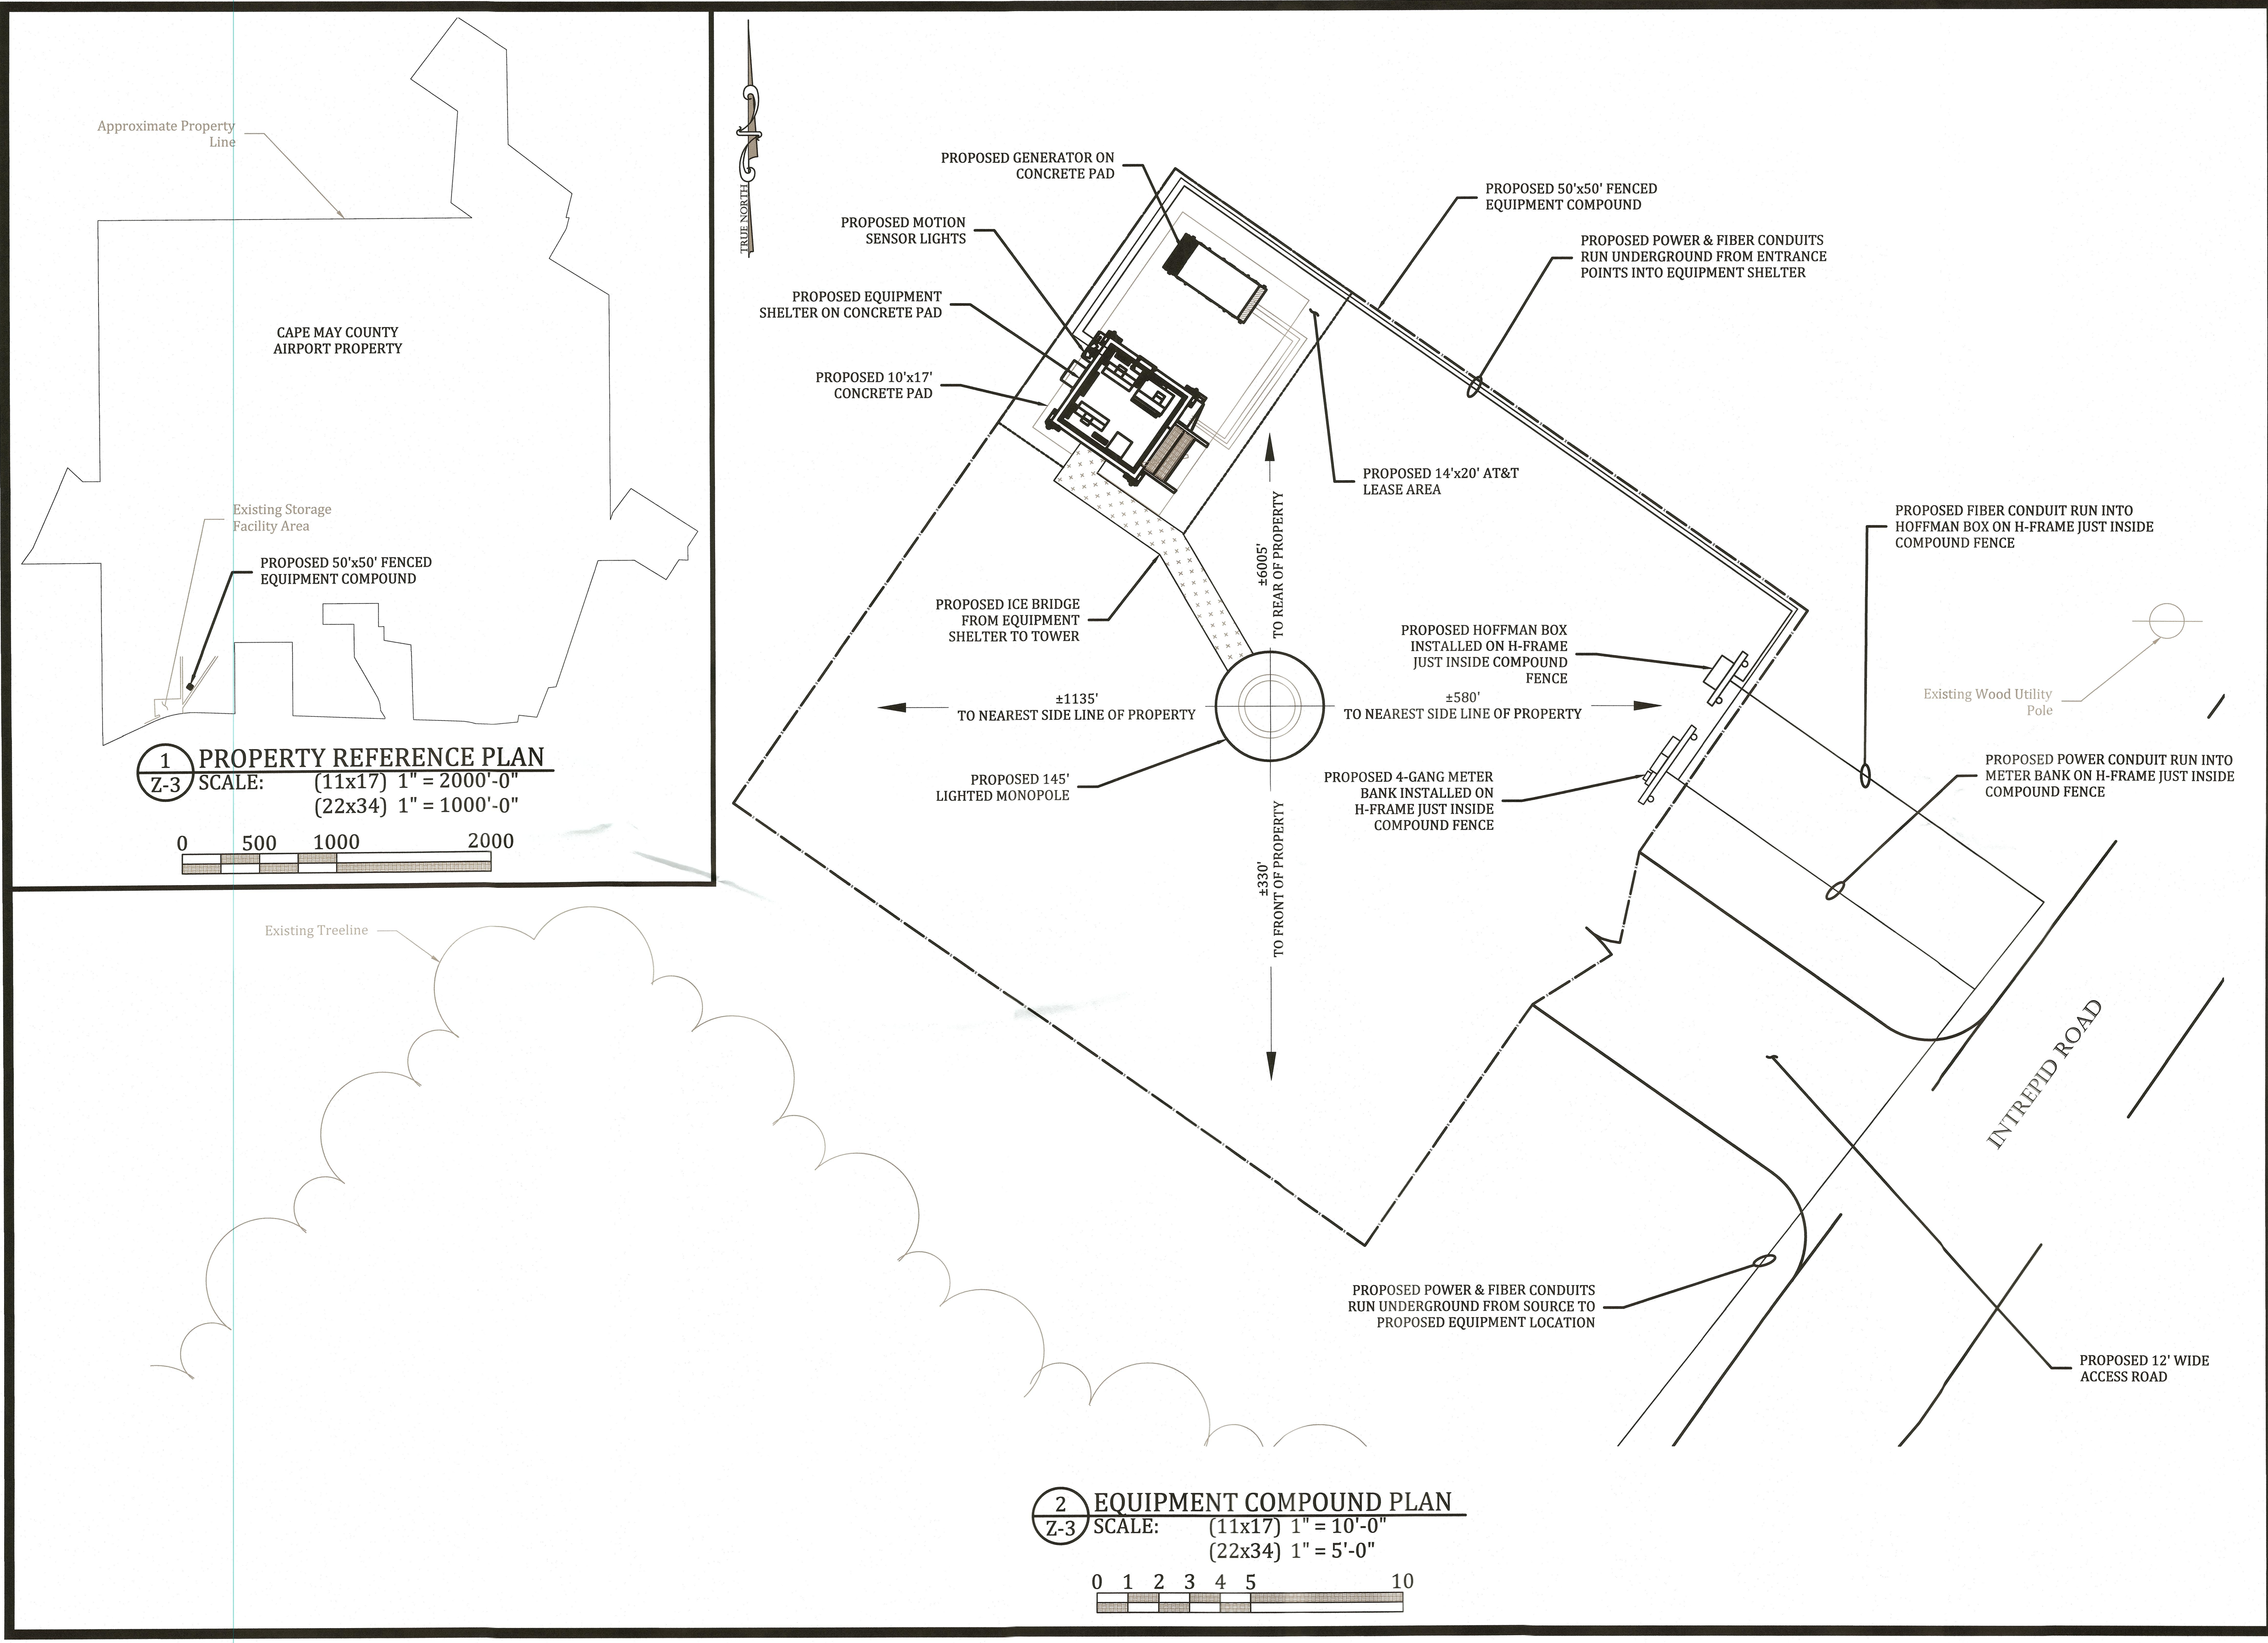

1000 W. 9TH AVE. SUITE D  
KING OF PRUSSIA, PA 19406

TEL. (215) 645-1773  
FAX. (443) 221-2962

CAPE MAY AIRPORT  
NJL03154

ZONING DRAWINGS

| REV | DATE       | ISSUED FOR |
|-----|------------|------------|
| A   | 06/29/2020 | REVIEW     |
|     |            |            |
|     |            |            |
|     |            |            |
|     |            |            |

*Joseph Gigantiello*  
7/1/20

JOSEPH GIGANTIELLO, P.E.  
NEW JERSEY LICENSE NO. 24GE04160400

IT IS A VIOLATION OF LAW FOR ANY PERSON,  
UNLESS THEY ARE ACTING UNDER THE  
DIRECTION OF A LICENSED PROFESSIONAL  
ENGINEER TO ALTER THIS DOCUMENT.

DRAWN BY: MSM

REVIEWED BY: MSM

CHECKED BY: JG

PROJECT NUMBER: TBD

JOB NUMBER: TBD

SITE ADDRESS

405 BREAKWATER ROAD  
CAPE MAY, NJ 08204

SHEET TITLE

COMPOUND PLAN

SHEET NUMBER

Z-3