
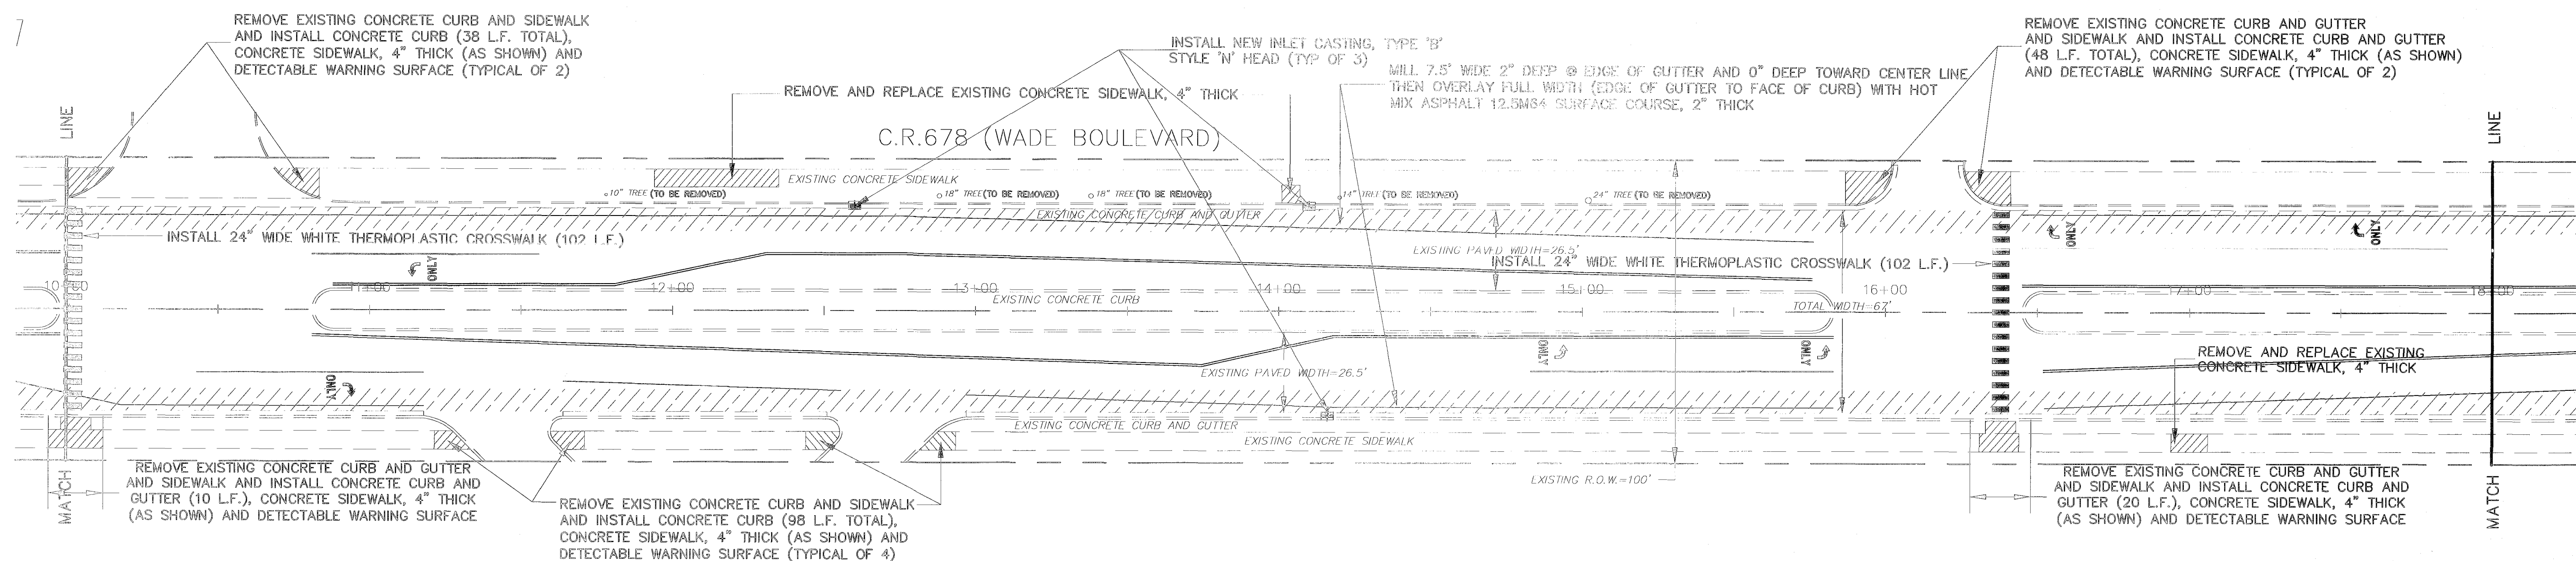


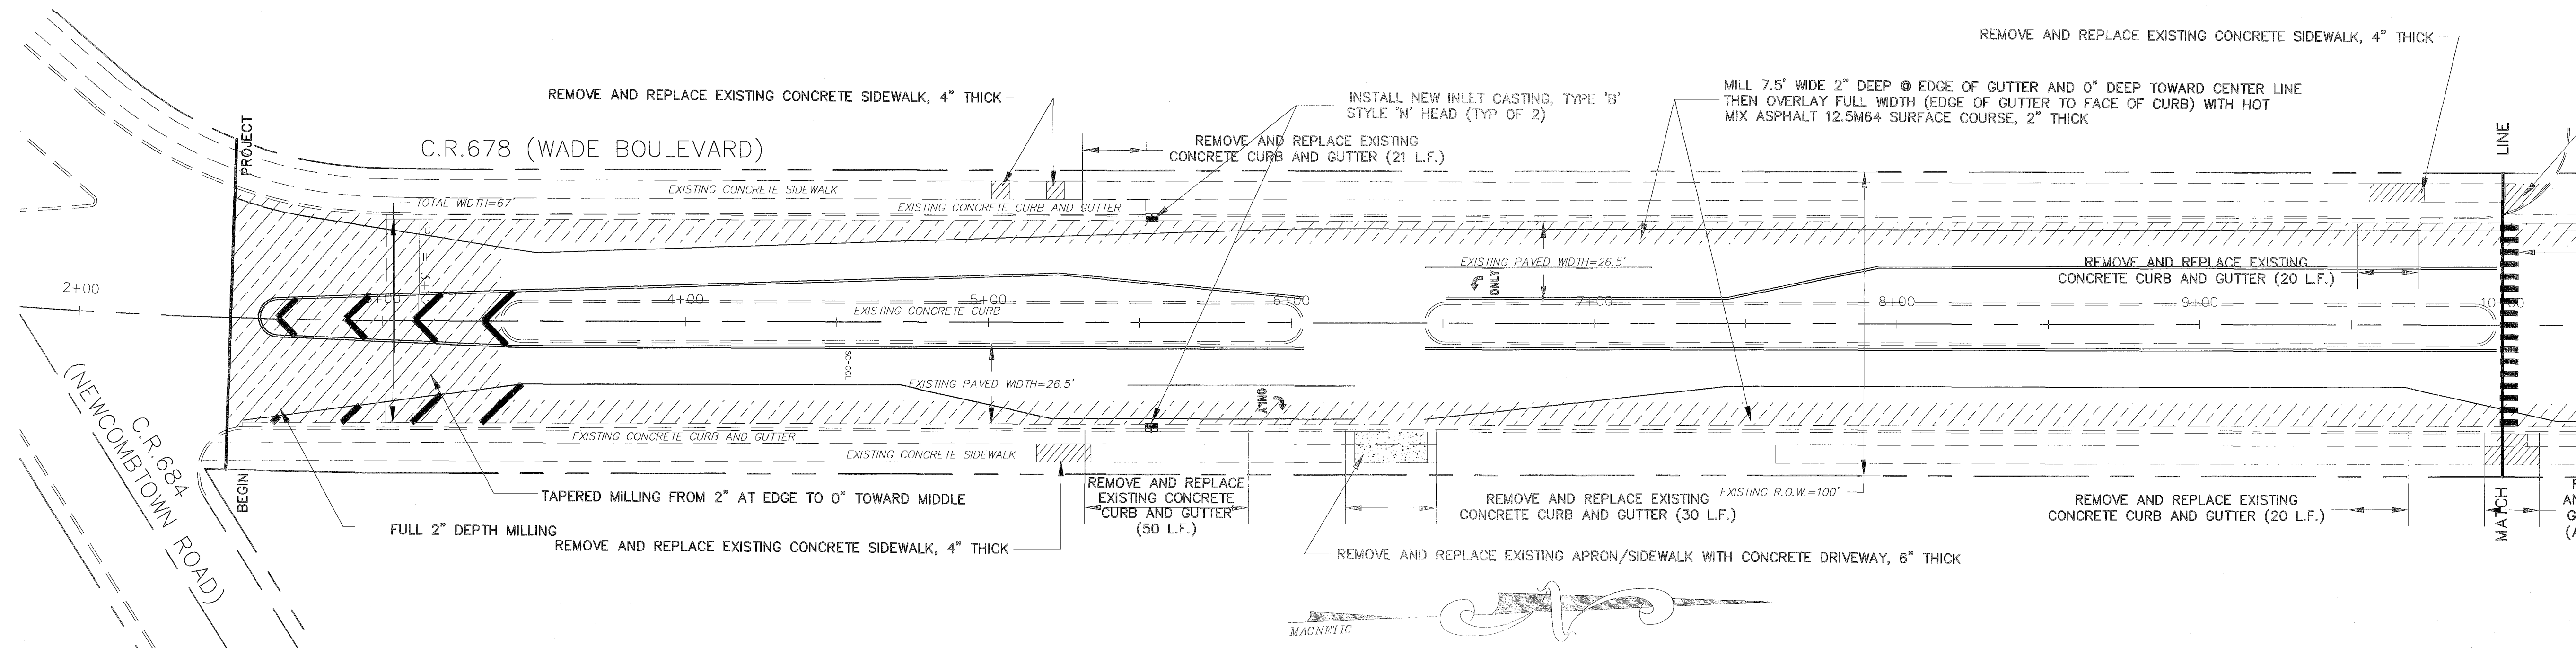

| QUANTITIES PER SHEET STA. 2+50 TO 18+00 |                                                          |      |               |                     |
|-----------------------------------------|----------------------------------------------------------|------|---------------|---------------------|
| ITEM NO.                                | ITEM                                                     | UNIT | PLAN QUANTITY | IF & WHERE DIRECTED |
| 1                                       | CLEARING SITE                                            | L.S. | --            | --                  |
| 2                                       | TRAFFIC DIRECTOR, FLAGGER                                | HOUR | 0             | 0                   |
| 3                                       | HMA, MILLING 3" OR LESS                                  | S.Y. | 3,183         | 0                   |
| 4                                       | HOT MIX ASPHALT 12.5M64 SURFACE COURSE, 2" THICK         | TONS | 1,154         | 0                   |
| 5                                       | 9"x 18" CONCRETE CURB                                    | L.F. | 419           | 0                   |
| 6                                       | CONCRETE SIDEWALK, 4" THICK                              | S.Y. | 240           | 0                   |
| 7                                       | HOT MIX ASPHALT DRIVEWAY, VARIABLE THICKNESS             | S.Y. | 0             | 0                   |
| 8                                       | CONCRETE DRIVEWAY, 6" THICK                              | S.Y. | 28            | 0                   |
| 9                                       | TURF REPAIR STRIP                                        | L.F. | 0             | 0                   |
| 10                                      | INLET CASTING, TYPE 'B' STYLE 'N' HEAD                   | UNIT | 5             | 0                   |
| 11                                      | INLET, TYPE 'B' STYLE 'N'                                | UNIT | 0             | 0                   |
| 12                                      | TRAFFIC STRIPES, 4" WIDE, WHITE & YELLOW EPOXY RESIN     | L.F. | 6,200         | 0                   |
| 13                                      | TRAFFIC STRIPES, 6" WIDE WHITE THERMOPLASTIC             | L.F. | 0             | 0                   |
| 14                                      | TRAFFIC MARKINGS, 24" WIDE, YELLOW & WHITE THERMOPLASTIC | L.F. | 333           | 0                   |
| 15                                      | TRAFFIC MARKINGS, SYMBOLS AND WORDS, THERMOPLASTIC       | UNIT | 16            | 0                   |
| 16                                      | CONSTRUCTION SIGNS                                       | S.F. | 0             | 0                   |
| 17                                      | DETECTABLE WARNING SURFACE                               | UNIT | 10            | 0                   |
| 18                                      | RPM, MONO & BI-DIRECTIONAL, WHITE, AMBER & BLUE LENS     | UNIT | 93            | 0                   |
| 19                                      | IMAGE DETECTOR                                           | UNIT | 0             | 0                   |
| 20                                      | CONCRETE SURFACE COURSE, 6" THICK                        | S.Y. | 70            | 0                   |
| 21                                      | INLET TYPE 'E'                                           | UNIT | 0             | 0                   |
| 22                                      | BEAM GUIDERAIL                                           | L.F. | 0             | 0                   |
| 23                                      | FLARED GUIDERAIL TERMINAL                                | UNIT | 0             | 0                   |
| 24                                      | CRT ANCHOR                                               | UNIT | 0             | 0                   |
| 25                                      | TOPSOILING, 4" THICK                                     | S.Y. | 0             | 100                 |
| 26                                      | FERTILIZING AND SEEDING, TYPE A-3                        | S.Y. | 0             | 100                 |
| 27                                      | RESET EXISTING CASTING                                   | UNIT | 0             | 0                   |

NOTE: ALL VALVES REQUIRED TO BE RESET WILL BE PAID UNDER THE ITEM 'CLEARING SITE'.

ARRA ROAD PROGRAM  
C.R.678 (WADE BOULEVARD)  
FROM N.J.S.H.49 (MAIN STREET) TO C.R.552 SPUR (BROAD STREET)  
STA. 2+00 TO 18+00

Daniel J. Orr  
N.J. P.E. No. 45720

|     |                |      |
|-----|----------------|------|
| No. | Revision/Issue | Date |
|     |                |      |

|                       |                     |
|-----------------------|---------------------|
| Drawn By:<br>STAFF    | Date:<br>01/01/09   |
| Checked By:<br>D.J.O. | Scale:<br>1"=30'    |
| Sheet No.<br>20       | Total Sheets:<br>28 |