




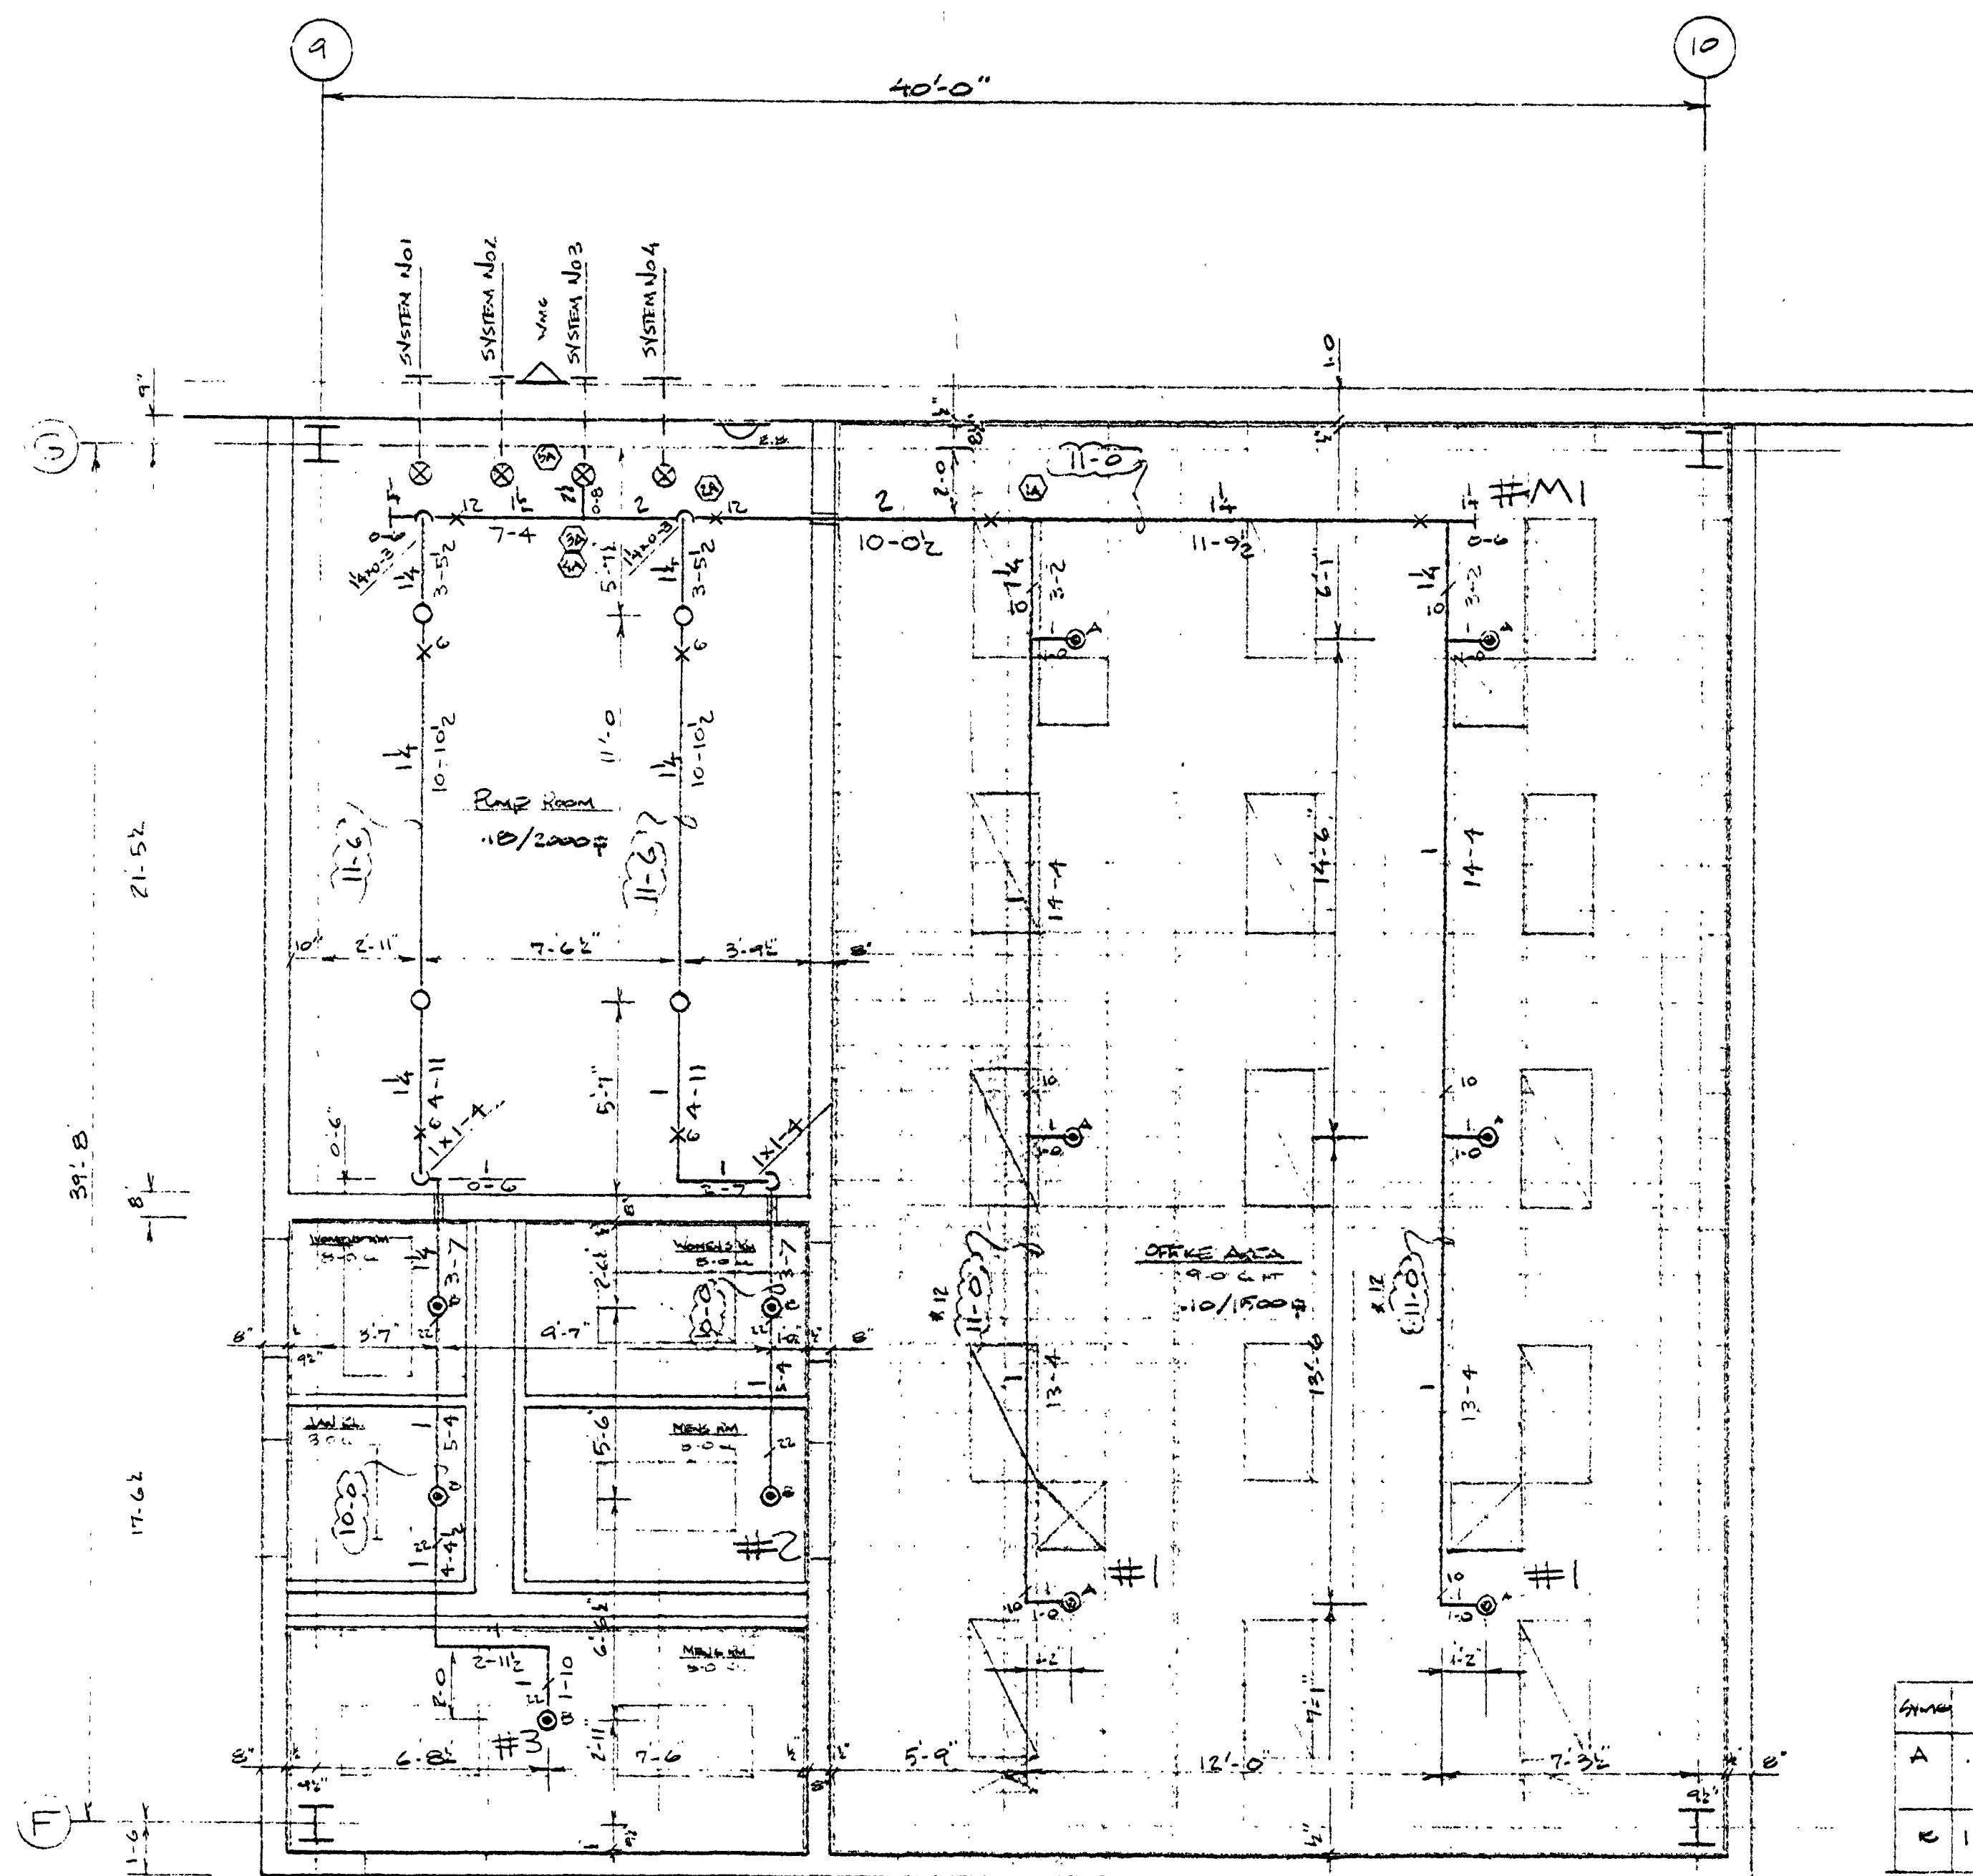


OFFICE AREA
1/4" = 1'-0"

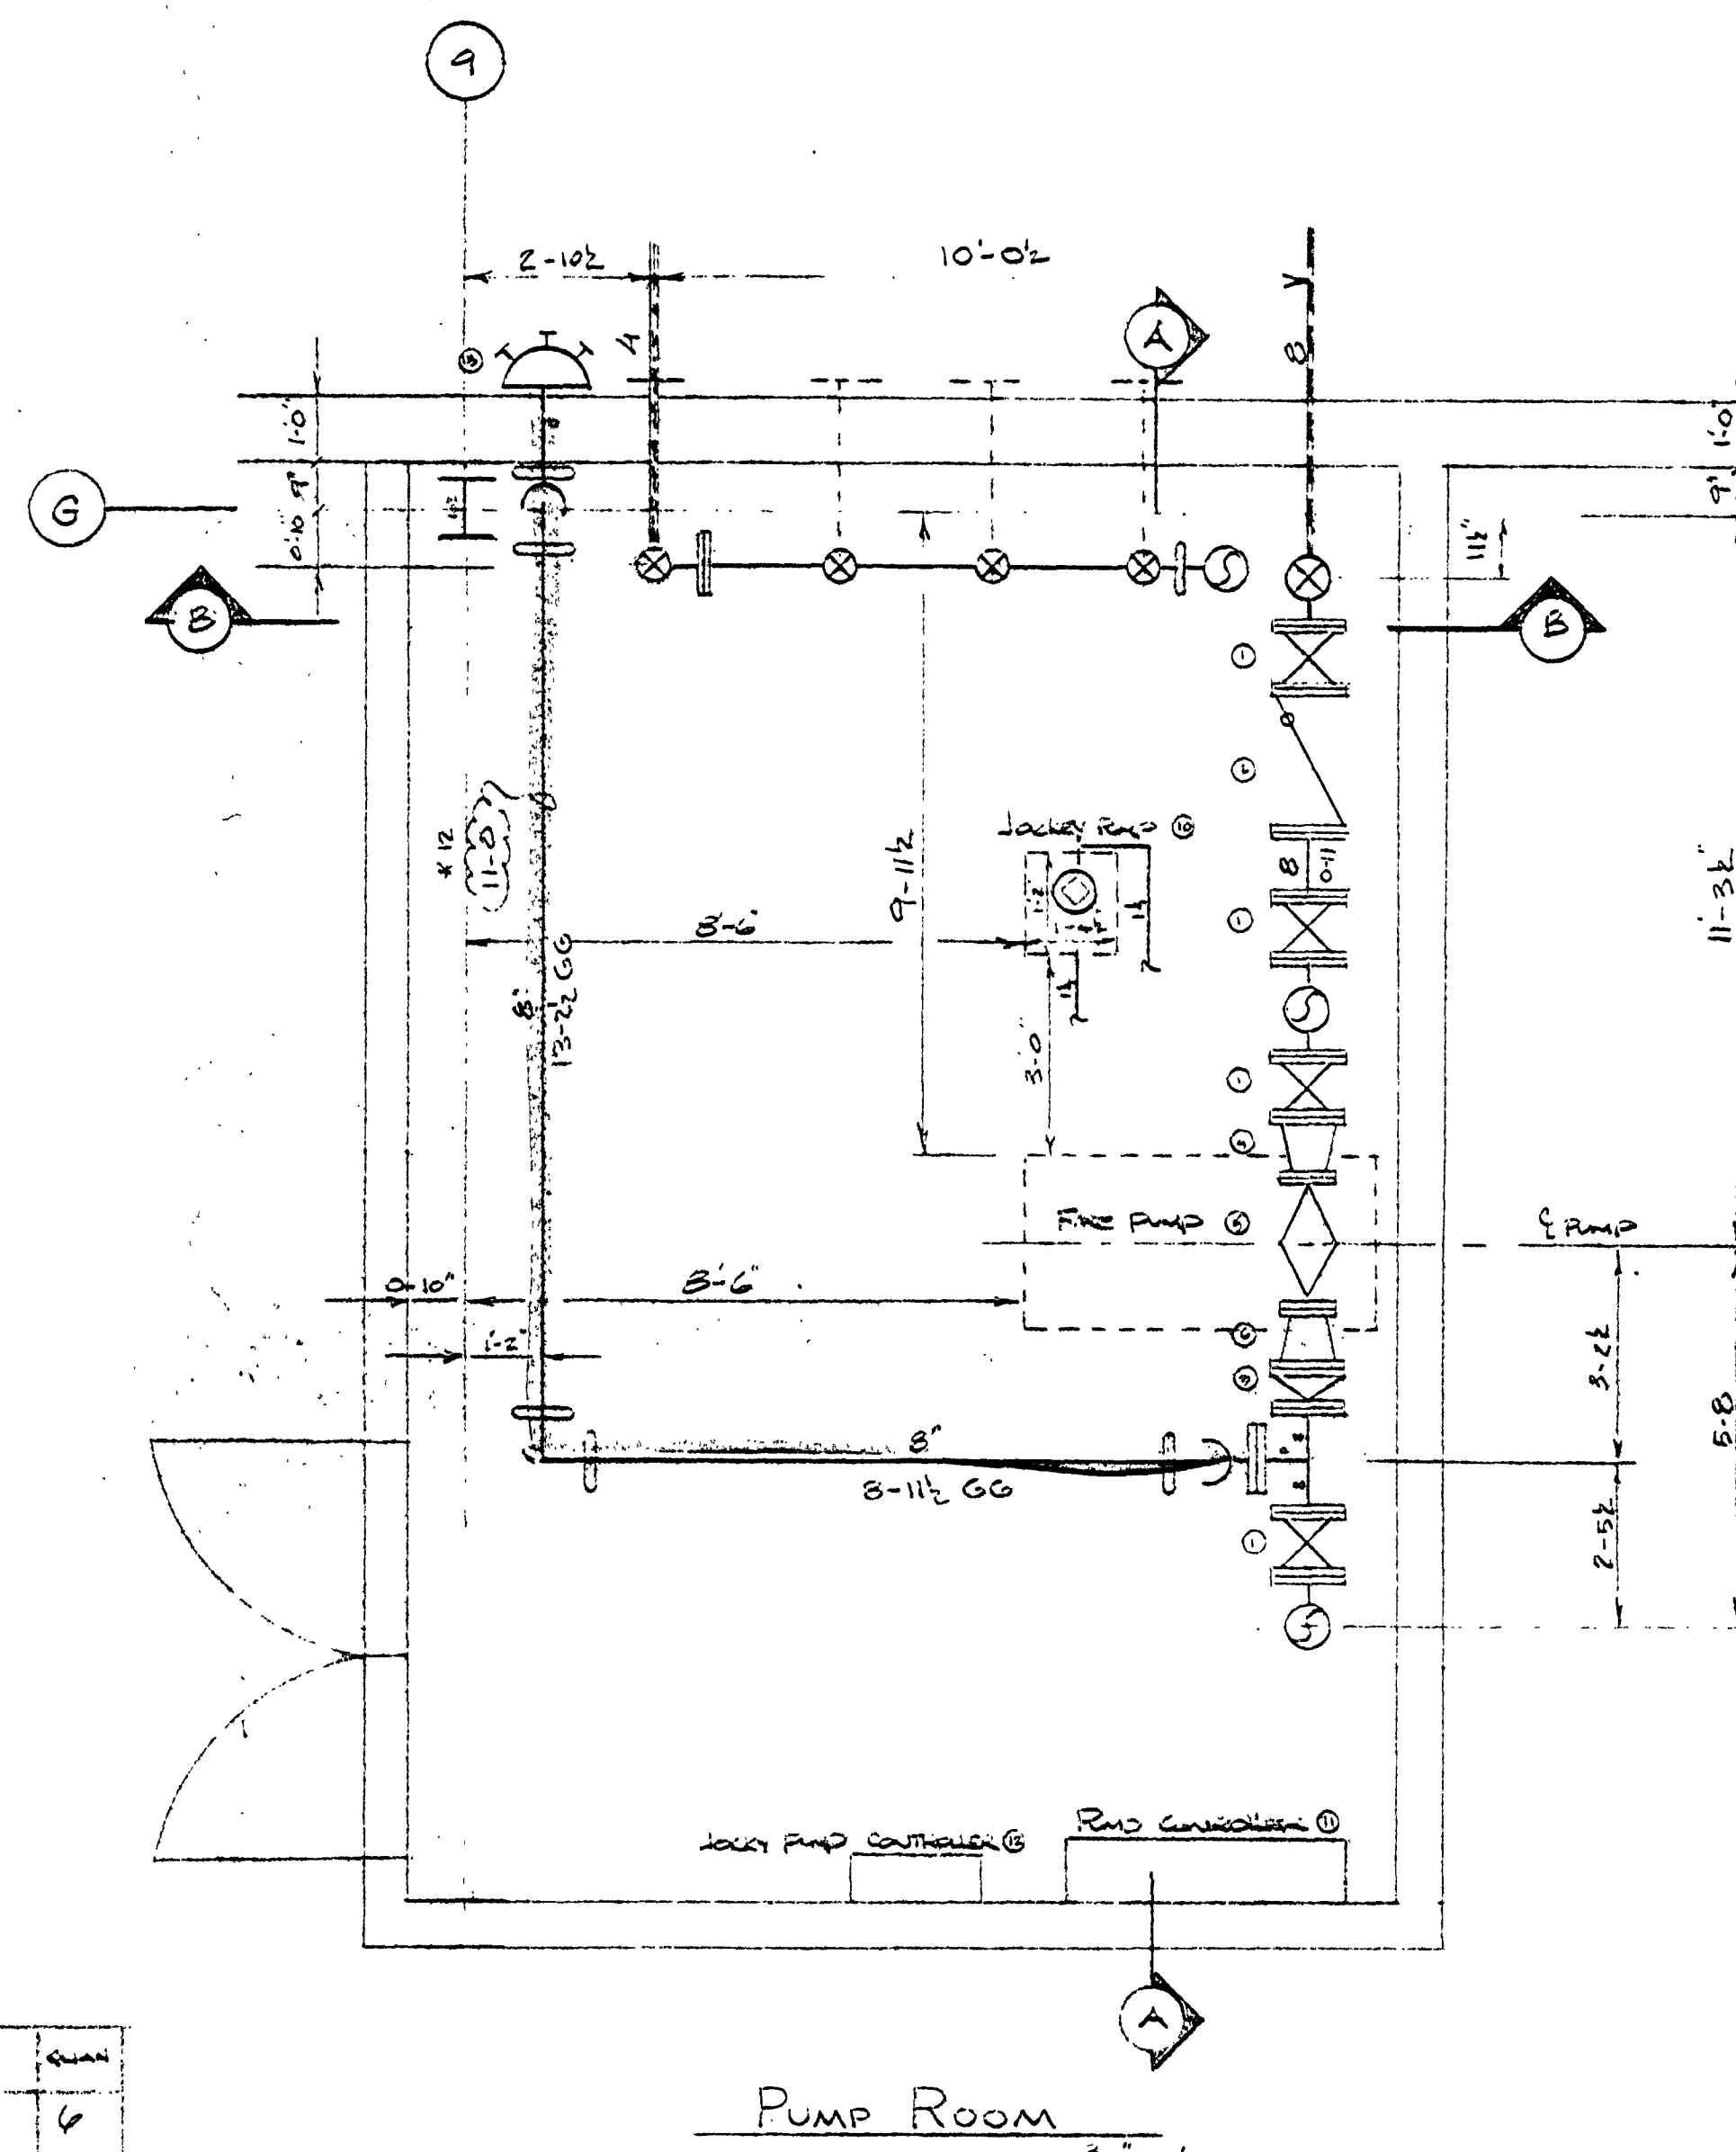


PUMP ROOM
1/8" = 1'-0"

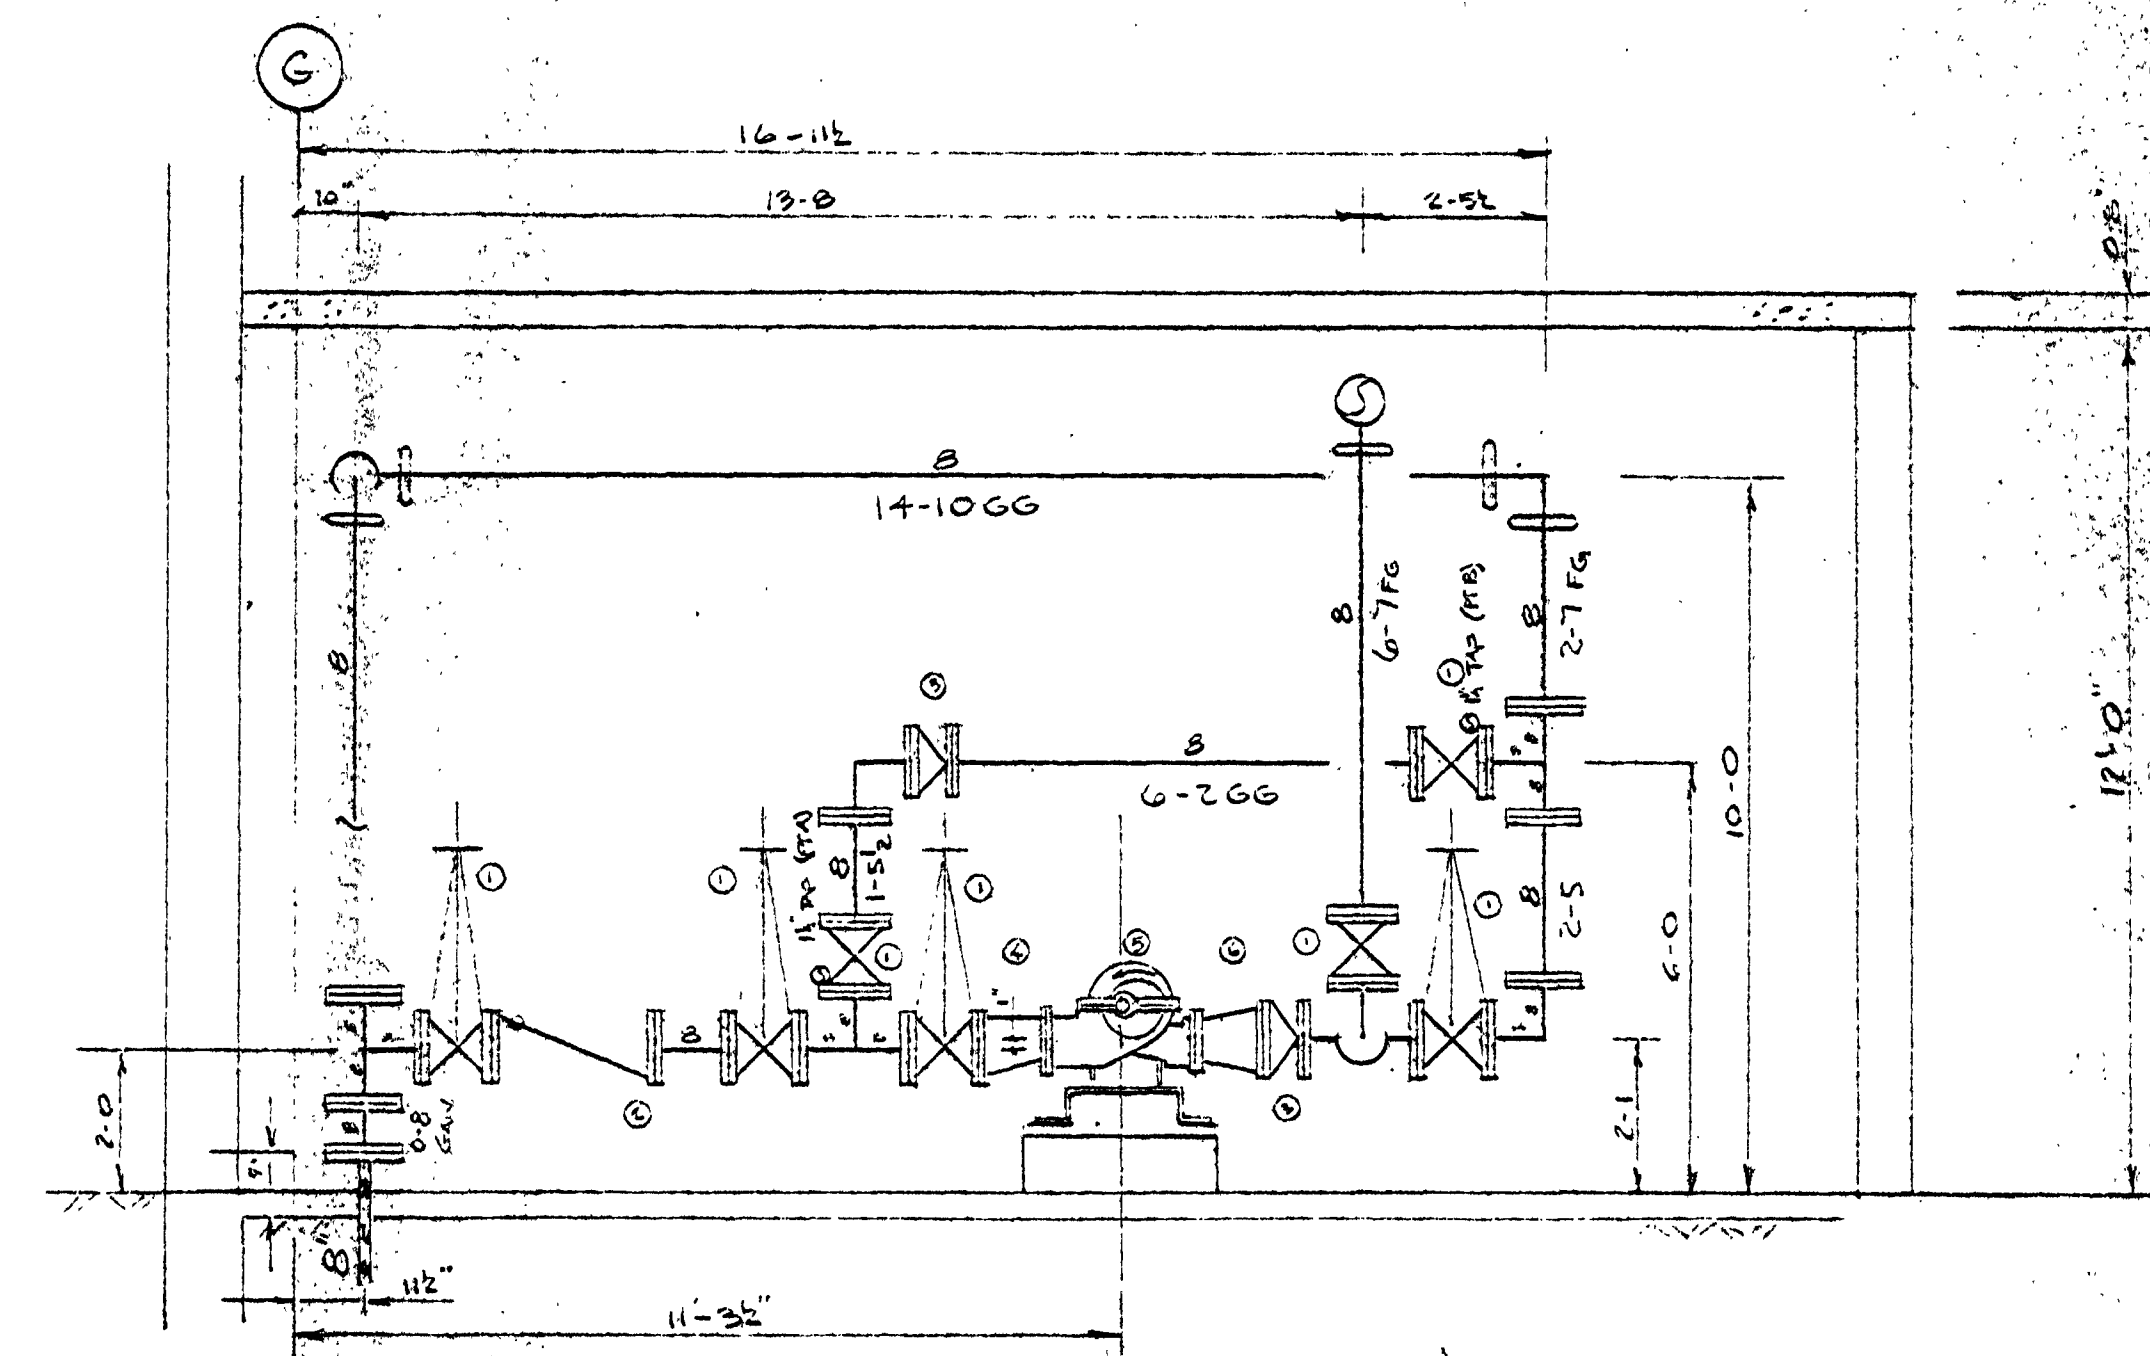


SECTION A-A
1/8" = 1'-0"

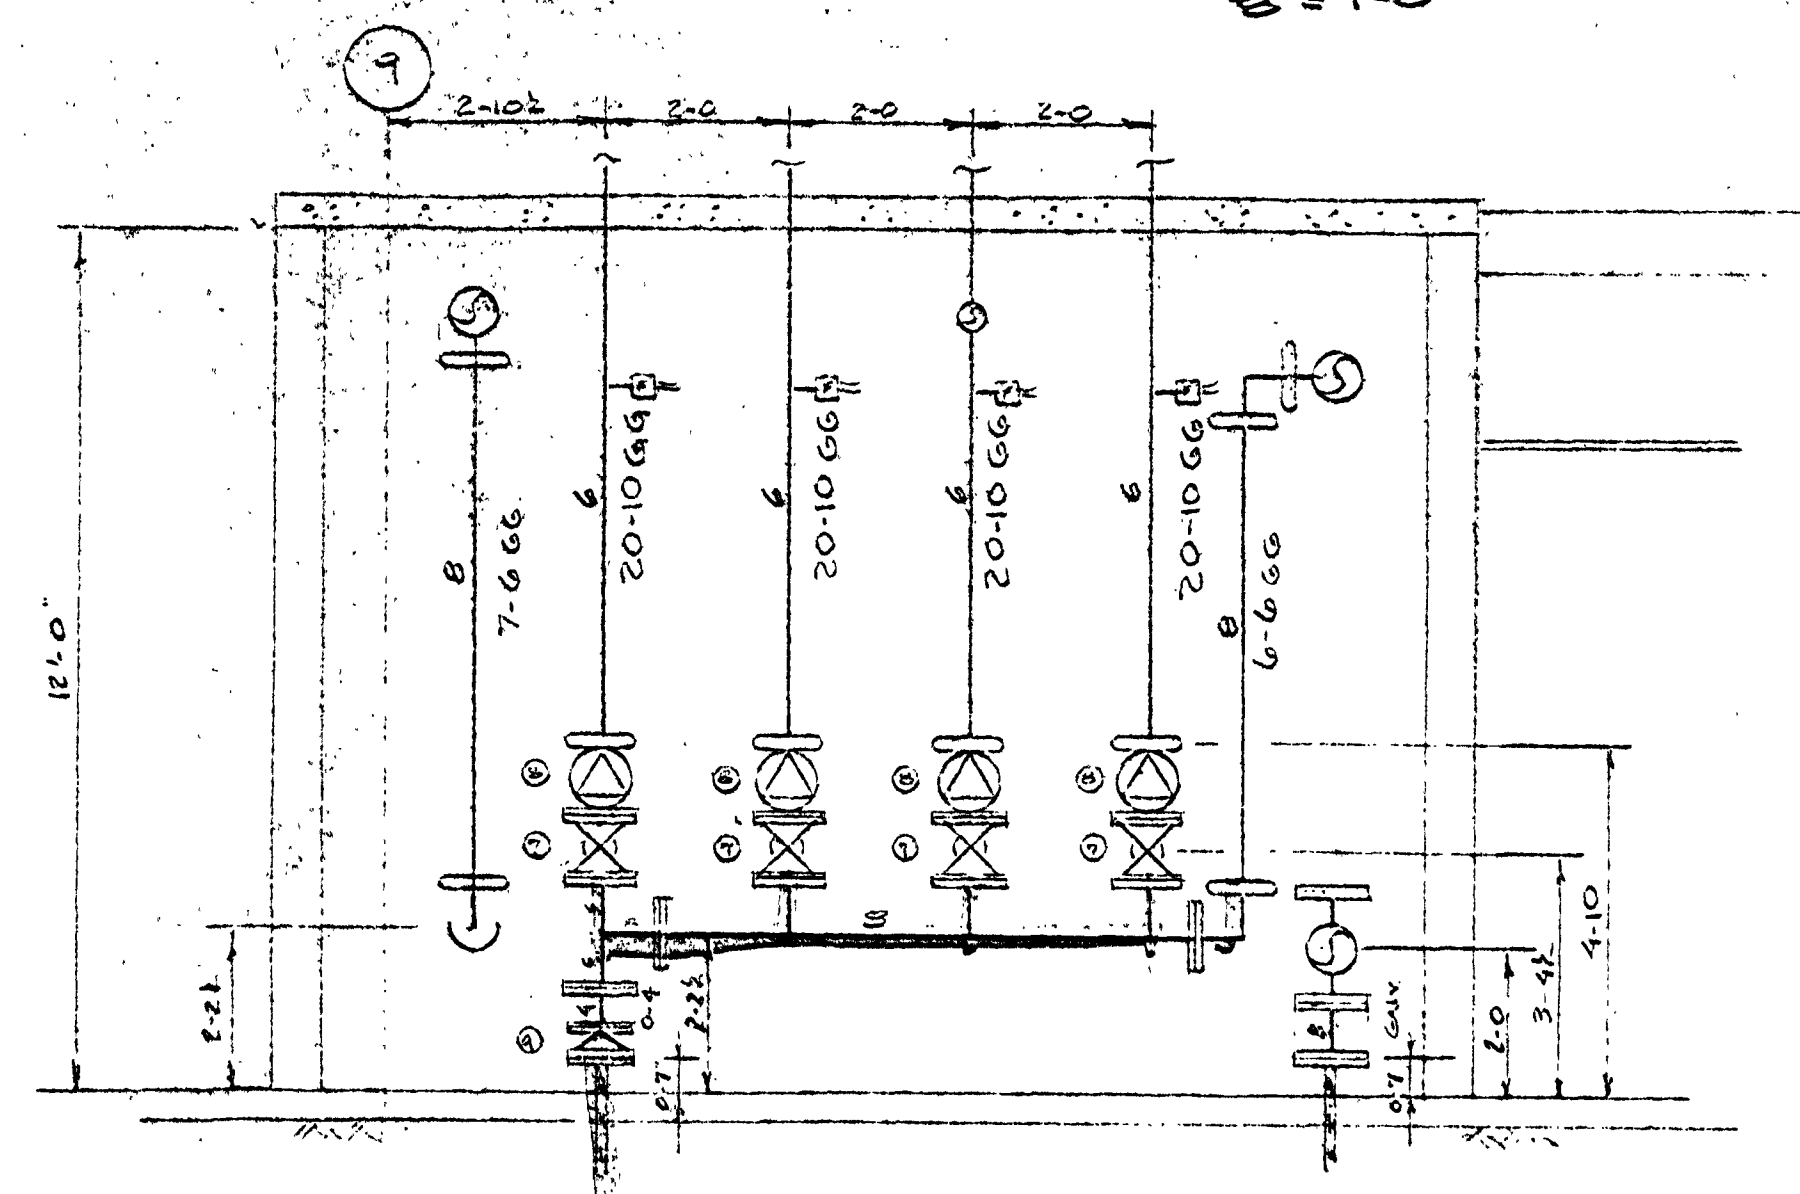


SECTION B-B
1/8" = 1'-0"

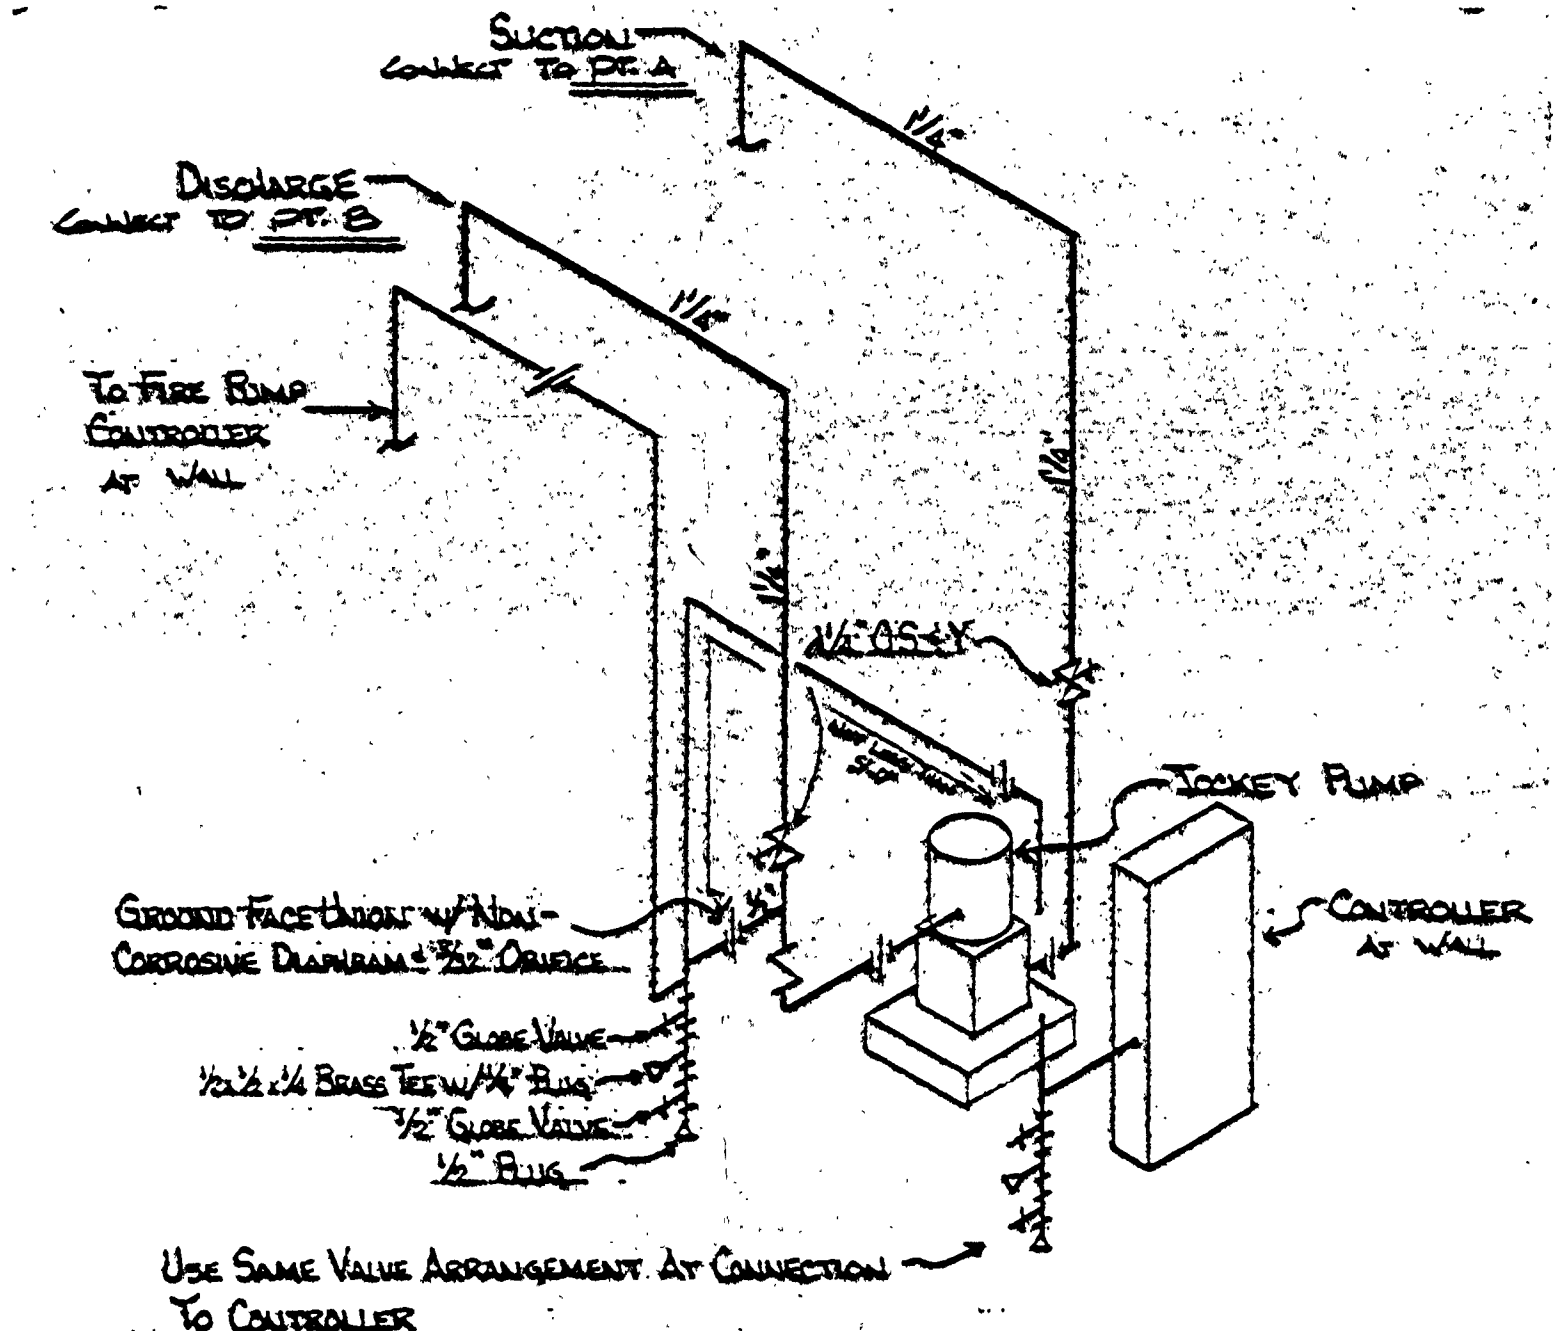

Jockey Pump & Base Rate
1/4" = 1'-0"

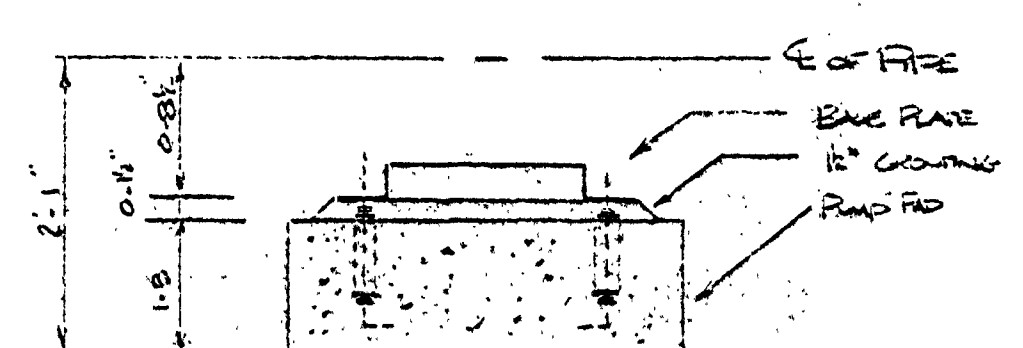


Jockey Pump & Base Rate
1/4" = 1'-0"

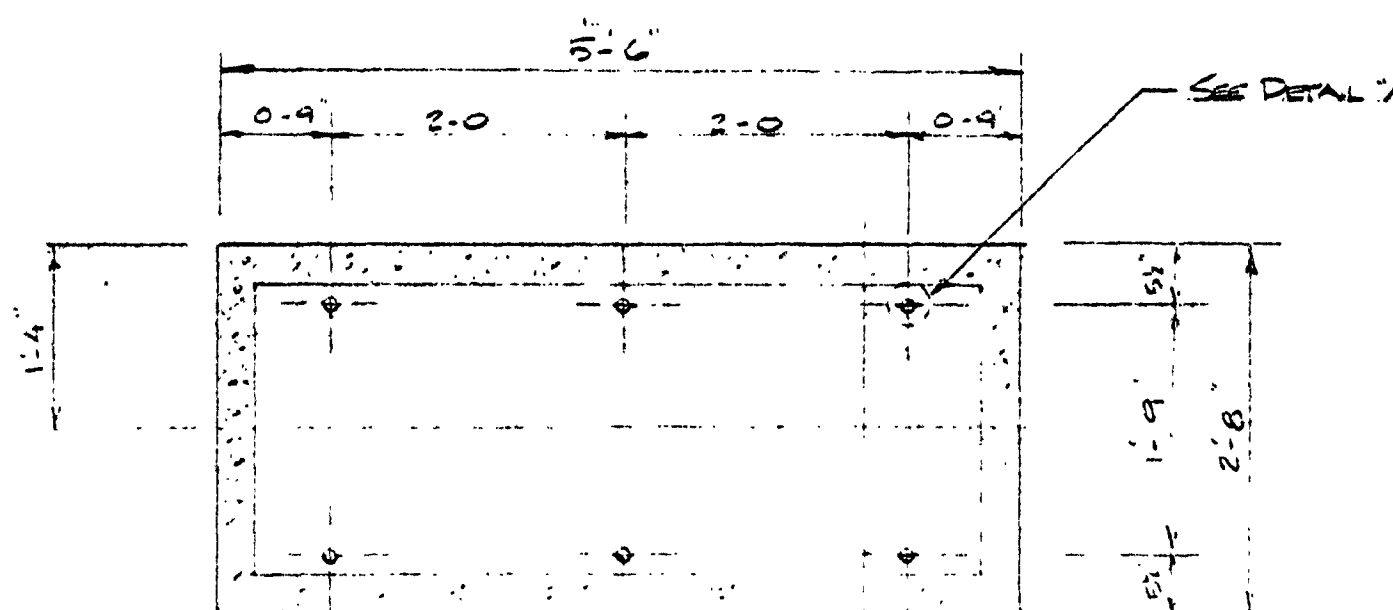

DETAIL "A"
Anchor Bolts
1/4" = 1'-0"

VALVE CHART & PUMP LEGEND

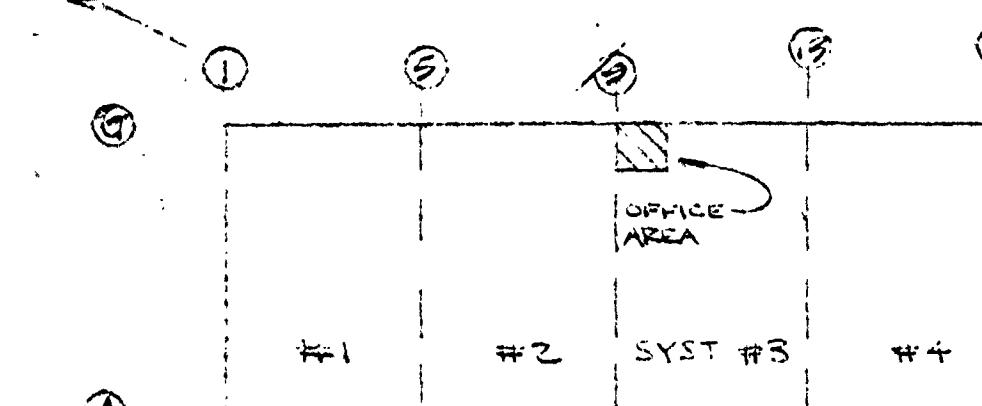

KEY PLAN
1/4" = 1'-0"

PERMIT: 15361
LDS NB 10304550
