

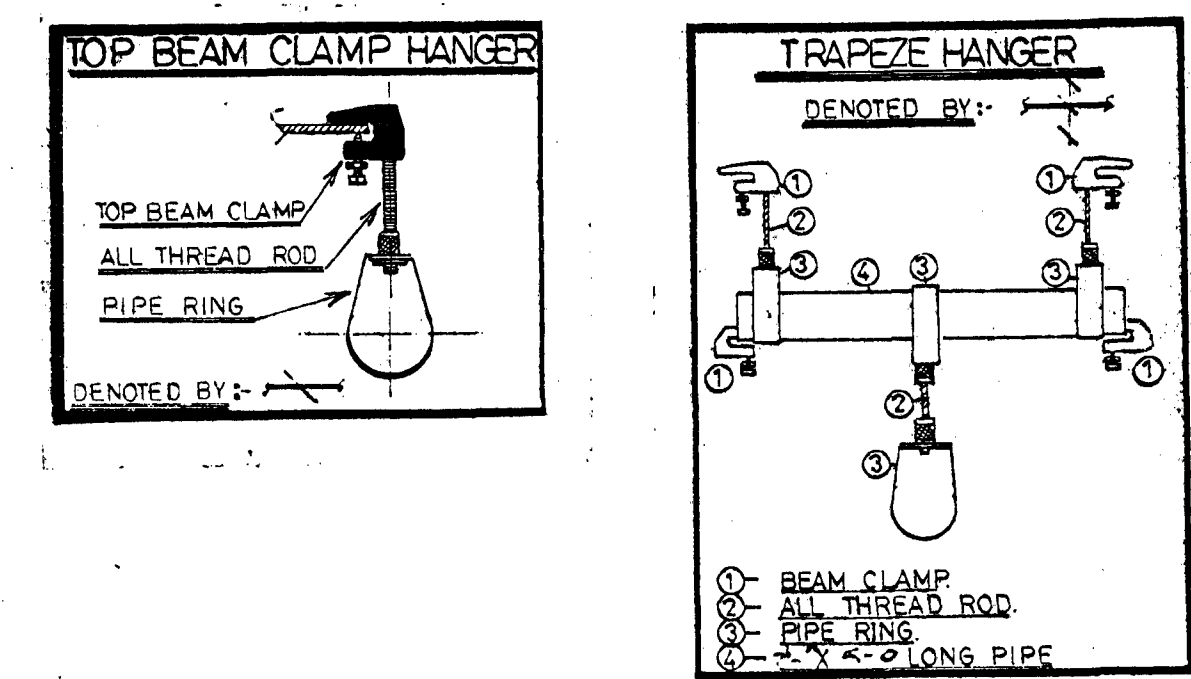


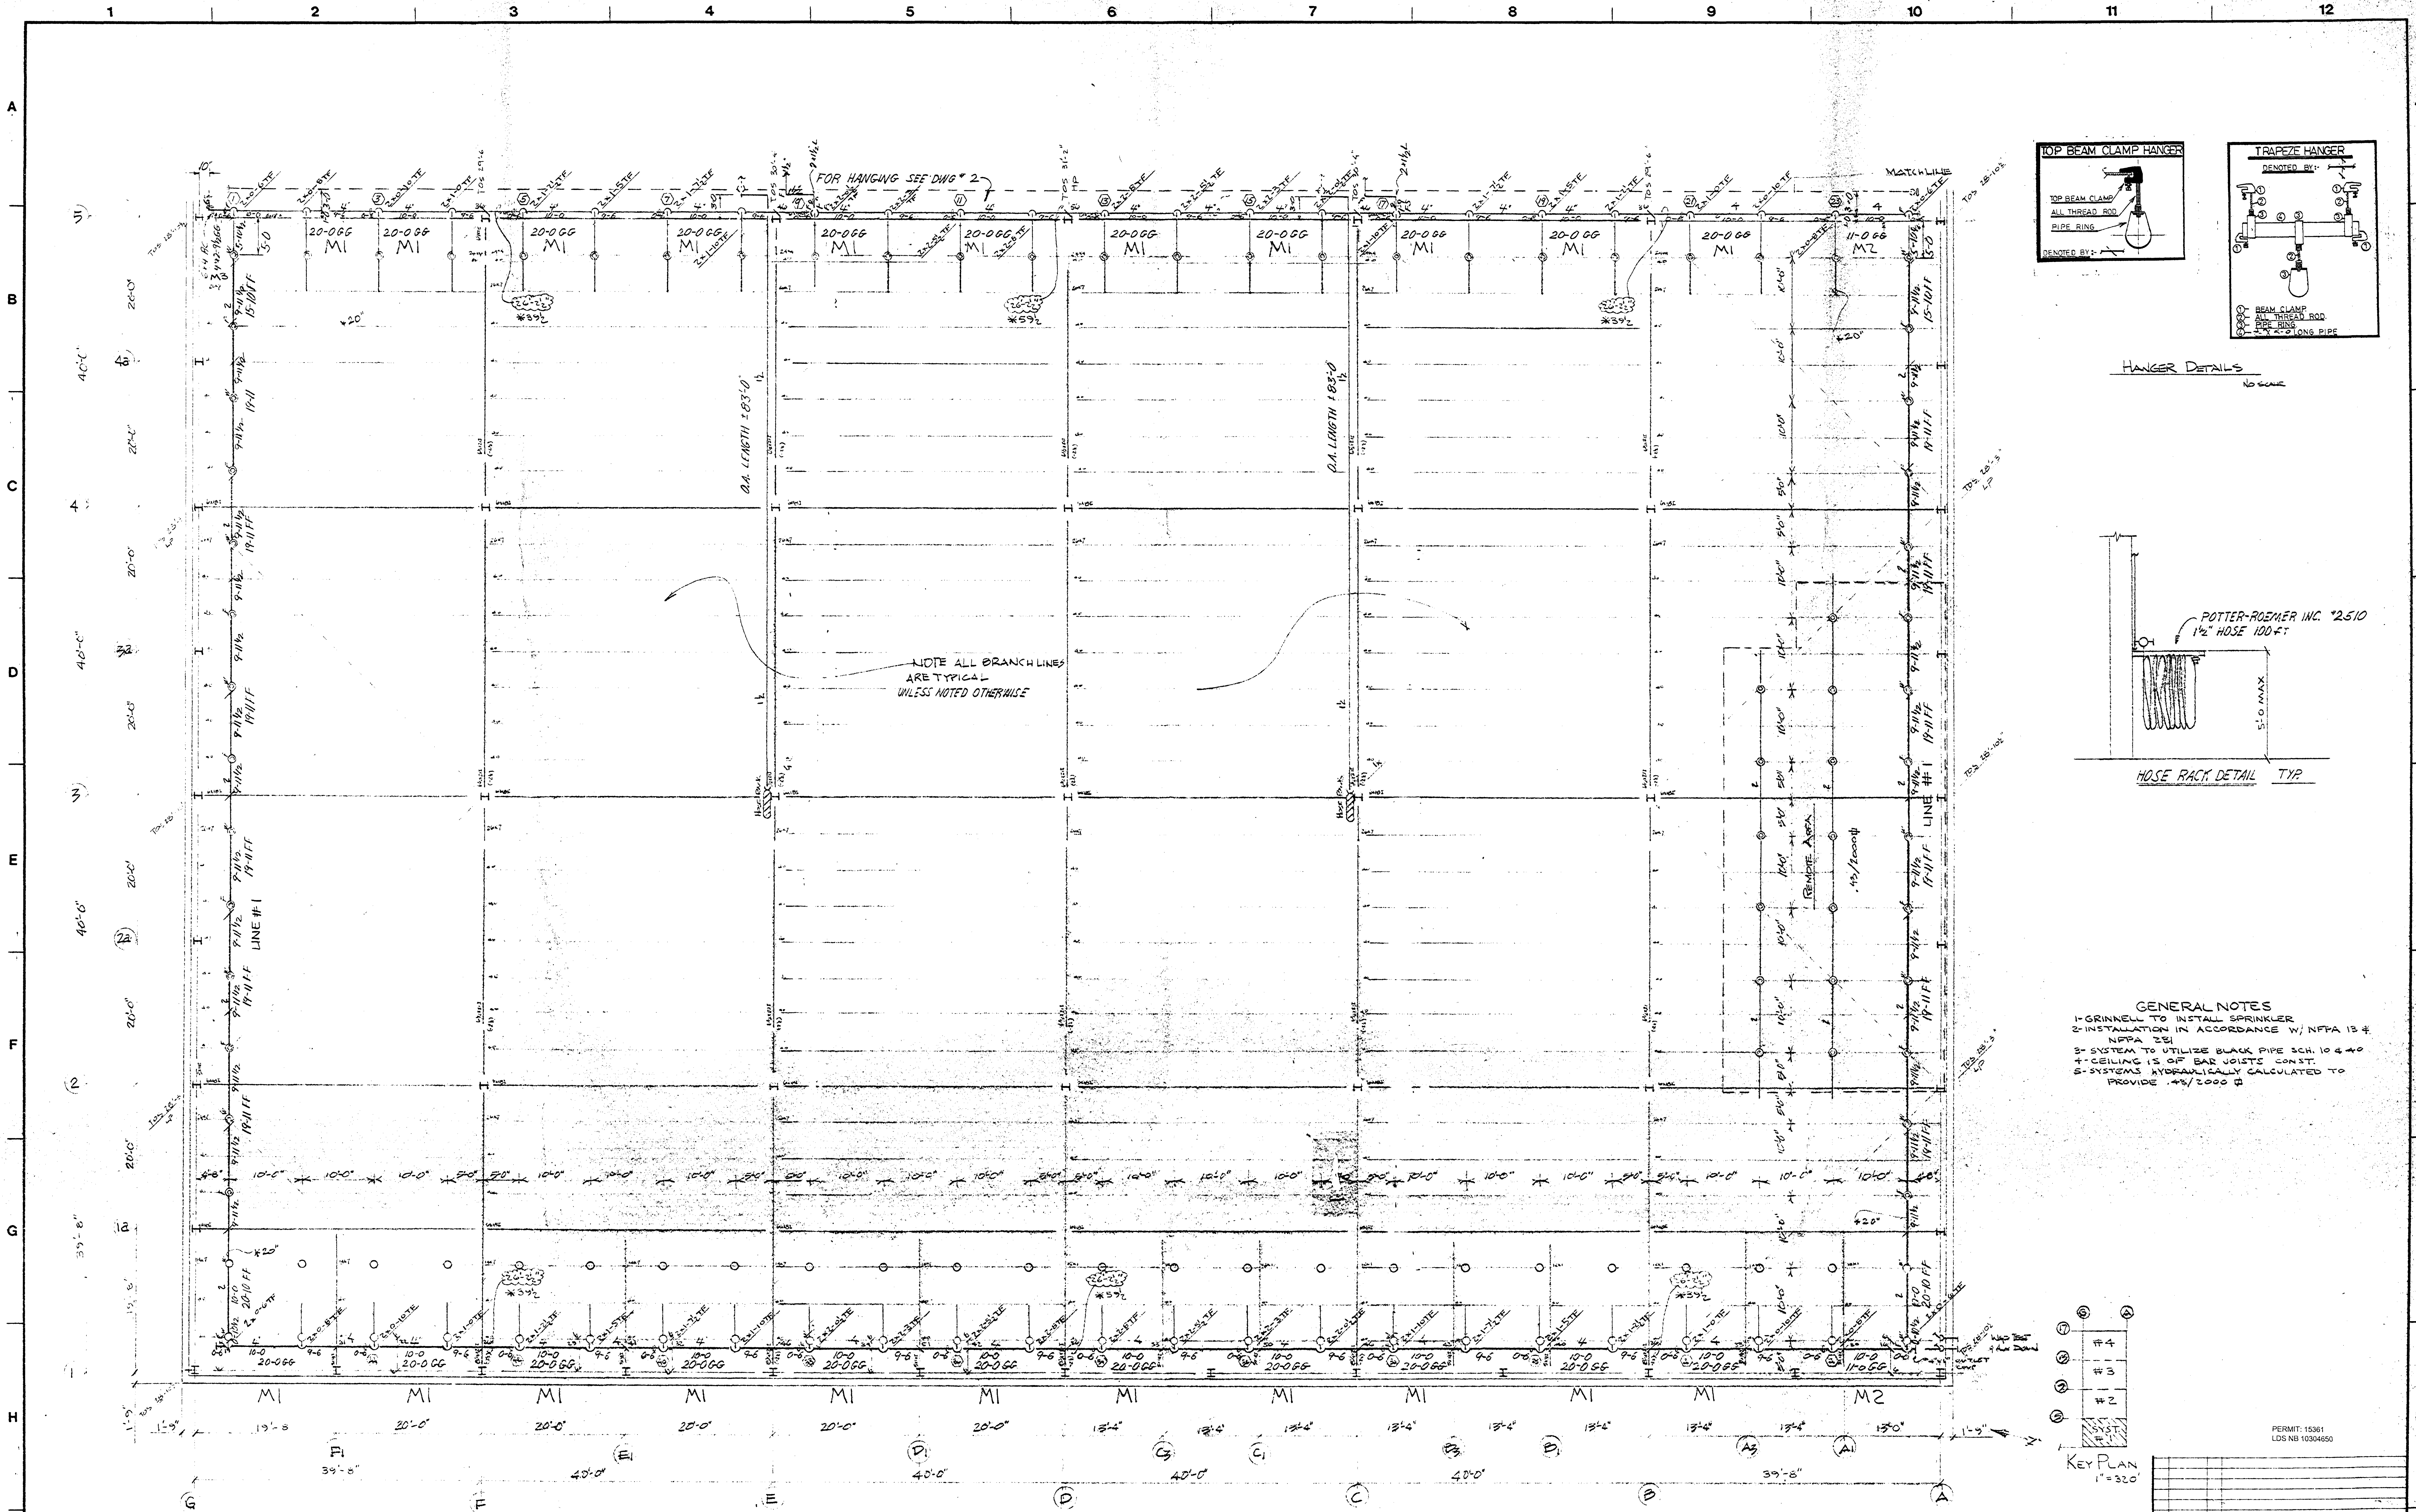


HANGER DETAILS

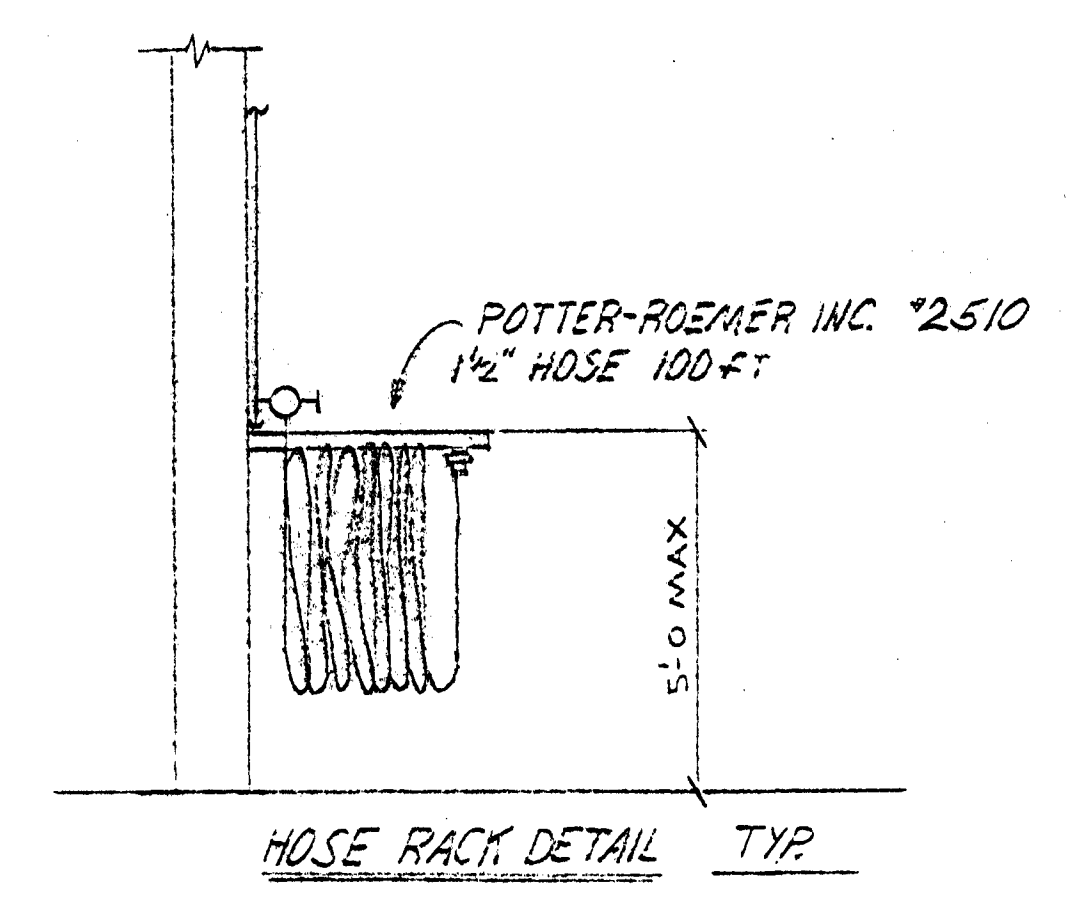

GENERAL NOTES

- 1-GRINNELL TO INSTALL SPRINKLER
- 2-INSTALLATION IN ACCORDANCE W/ NFPA 13 & NFPA 251
- 3-SYSTEM TO UTILIZE BLACK PIPE SCH. 10 & 40
- 4-CEILING IS OF BAR JOISTS CONST.
- 5-SYSTEMS HYDRAULICALLY CALCULATED TO PROVIDE .45/2000 #

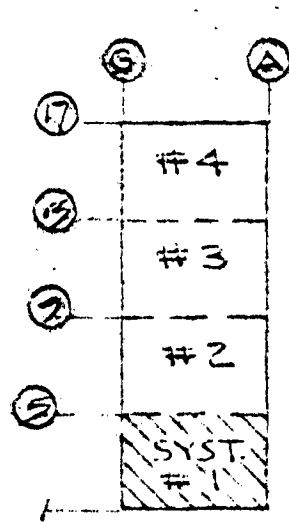

KEY PLAN
1" = 320'

IMPORTANT		CONTRACT RESPONSIBILITIES		COORDINATION RECORD		SPRINKLERS		SYMBOLS		SYSTEM TYPE		APPROVALS		Grinnell		GRINNELL FIRE PROTECTION SYSTEMS	
ITEM	QTY	G.F.P.S.	OTHERS	CONTR. NAME	REF. DWG. REV./DATE	NAME	TELEPHONE	TYPE	ORIF.	TEMP.	CANOPY	SYMB.	QTY	WET	DELUGE	PREACTION	DATE
In locations subject to freezing conditions, it is the owner's responsibility to provide heat throughout wet pipe sprinkler systems areas and in enclosures for dry pipe deluge and other types of valves controlling water supplies to sprinkler systems.																	
This drawing and the information and design application herein contained is the property of Grinnell Fire Protection Systems Company, Inc. and/or its subsidiaries and is loaned upon the express conditions that the same be returned to GFPS upon request. All information herein contained shall be treated as secret and confidential. No reproduction of this drawing or any part thereof shall be made without the written consent of GFPS.																	
STREET WATER CONNECTION																	
UNDERGROUND WATER MAINS																	
EXCAVATION																	
BACKFILL																	
WIRING																	
PAINTING																	
TOTAL THIS SHEET																	
1		2		3		4		5		6		7		8		9	
10		11		12		13		14		15		16		17		18	