



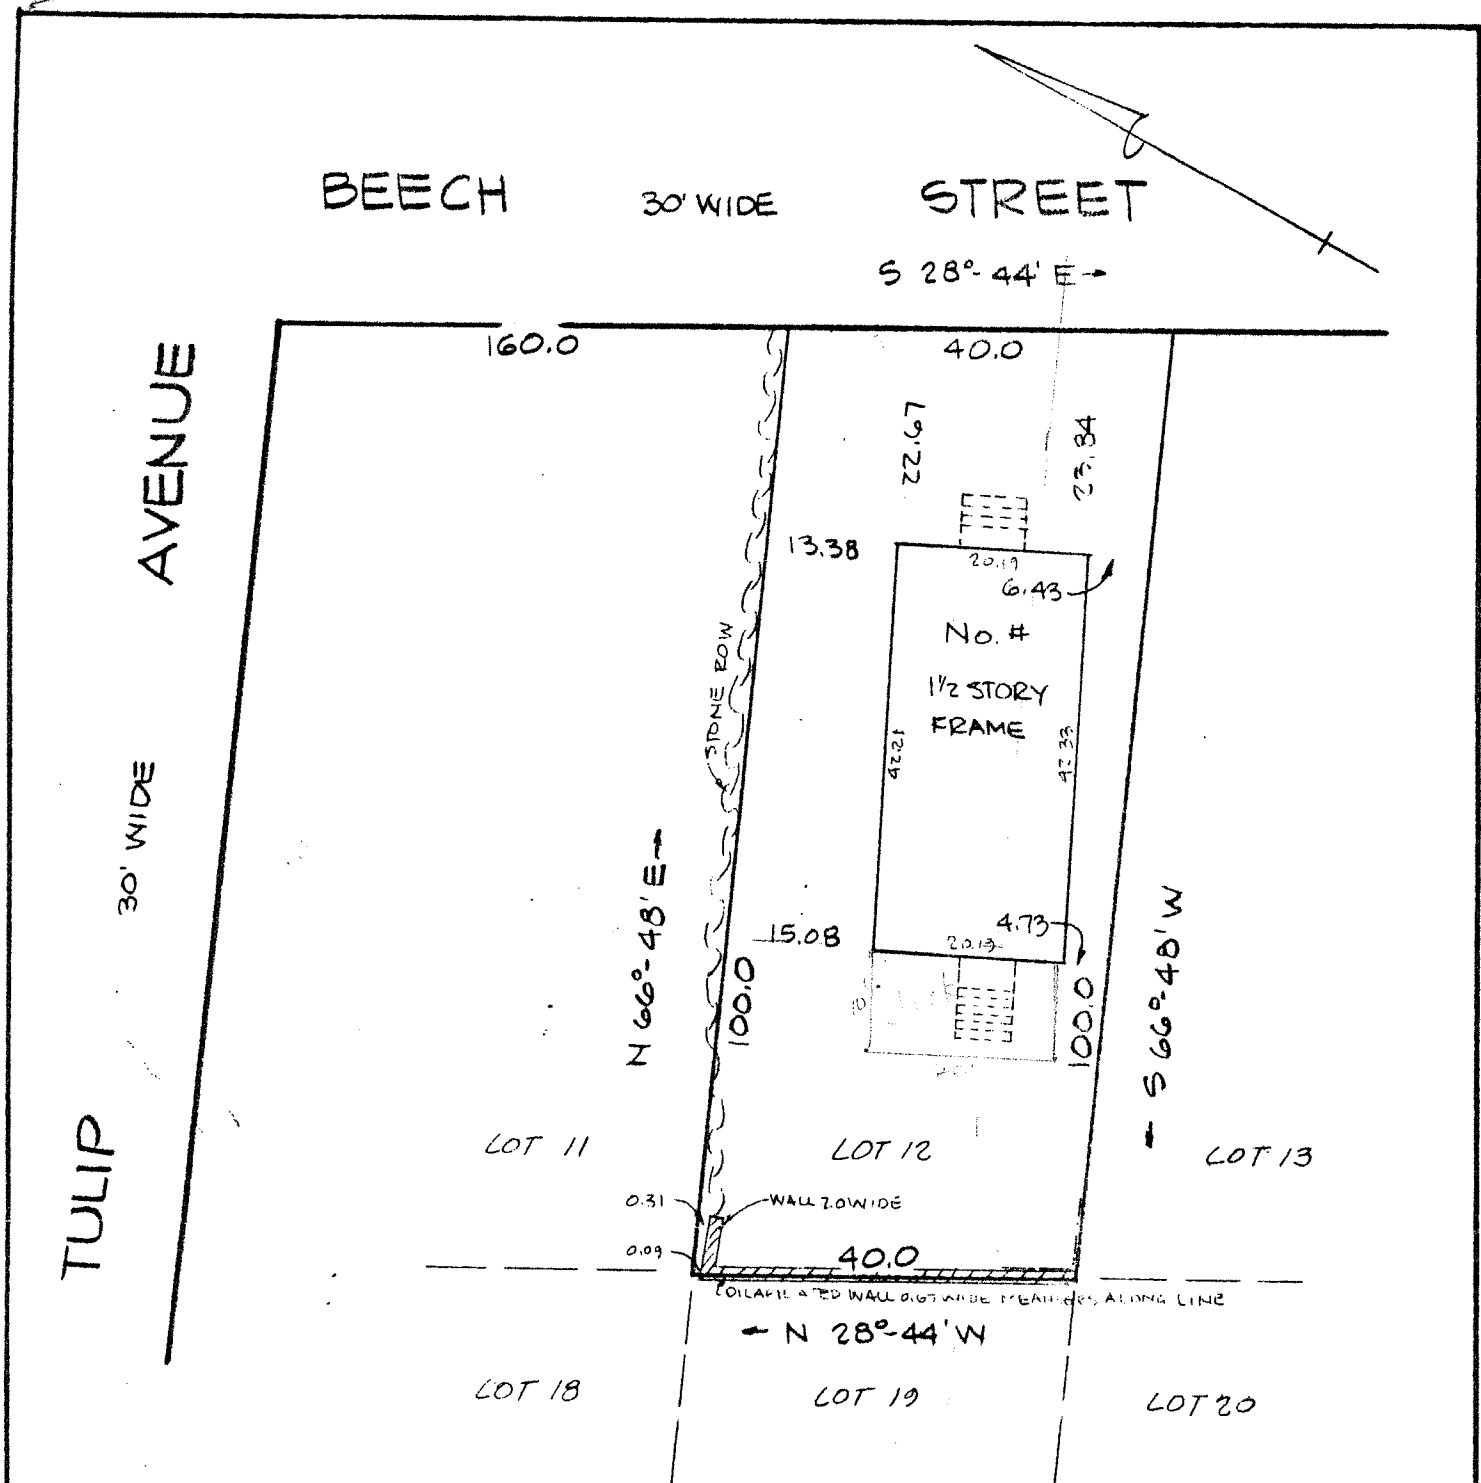

MAP REFERENCE:

- LOT NUMBERS REFER TO "MAP OF SECTION B, IN PINECREST MANOR, PROPERTY OF L.K. LEECHER, FORMERLY THE PROPERTY OF PINECREST REALTY COMPANY, AT BUDD LAKE, N.J.", OCT. 21, 1924, MAP No. 663
- ALSO KNOWN AS LOT 5, BLOCK 51, TAX MAP, TOWNSHIP OF MOUNT OLIVE.

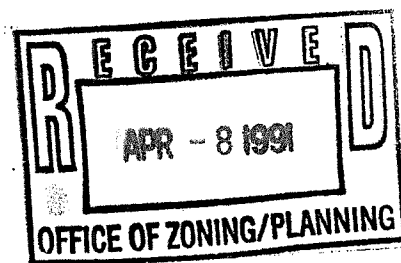

NOTES:

- THIS SURVEY IS SUBJECT TO ANY EASEMENTS NOT SHOWN OR OTHER PERTINENT FACTS WHICH A TITLE SEARCH MIGHT DISCLOSE.
- STAKES OMITTED BY CONTRACTUAL AGREEMENT.

SURVEY
OF PROPERTY OF
JOSEPH E. WIRT & JOYCE M. DEMAREST
TOWNSHIP OF MOUNT OLIVE, MORRIS COUNTY, N.J.

SCALE - 1" = 20' DATE: APRIL 13, 1984

CERTIFIED TO:
JOSEPH E. WIRT & JOYCE M. DEMAREST
US MORTGAGE CORPORATION
GLENN PETERSON, ESQ.
TRANSAMERICA TITLE SERVICES
PATRIOTS TITLE AGENCY, INC. (PT 4074)

Lautenbacher and Associates, Inc.
SURVEYORS / PLANNERS MORRISTOWN, NEW JERSEY
Howard A. Lautenbacher
LAND SURVEYOR Lic. No. 23943

Howard A. Lautenbacher