
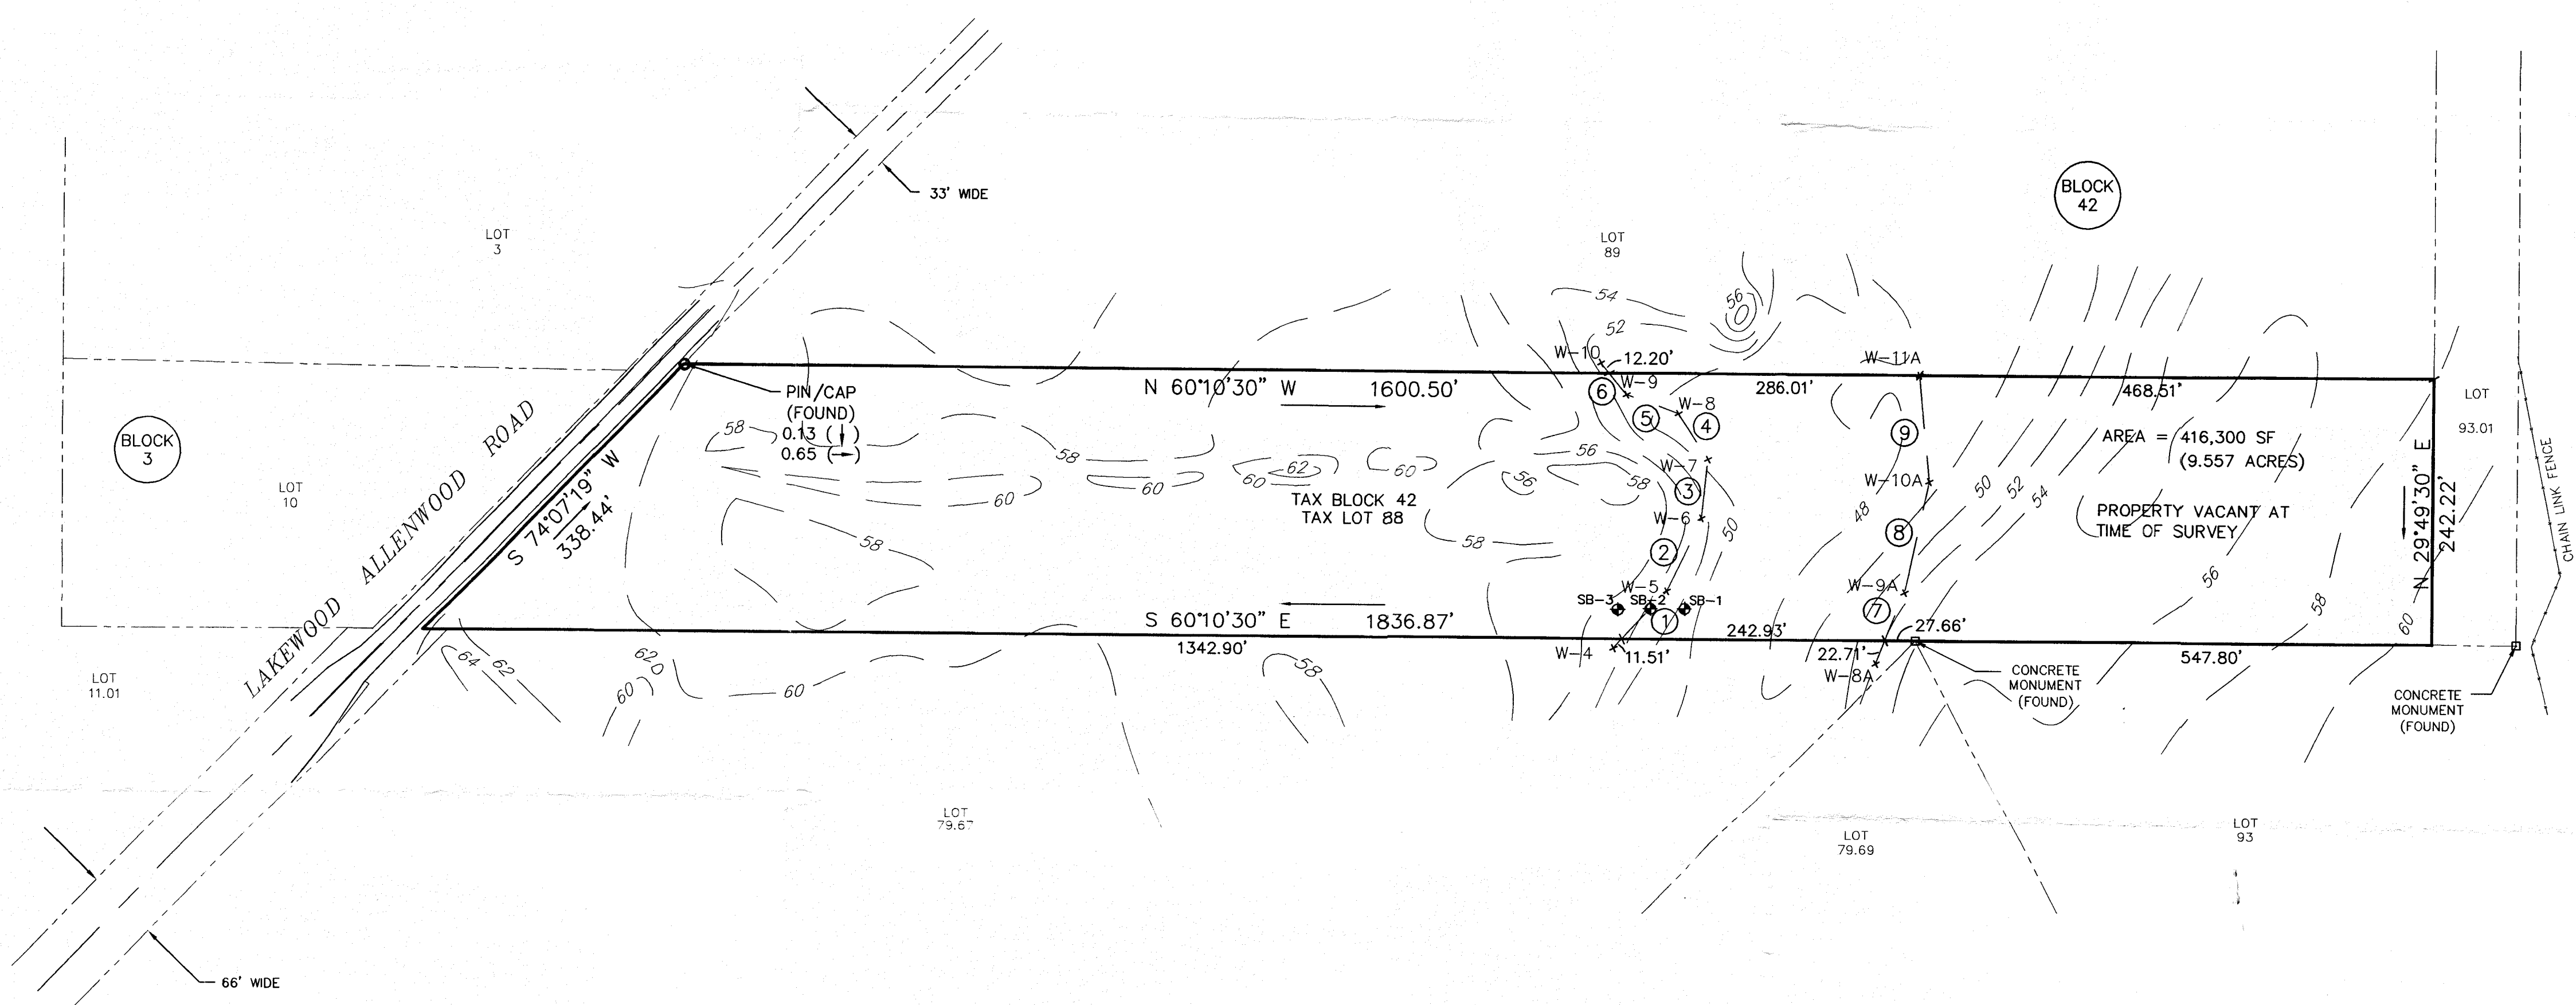
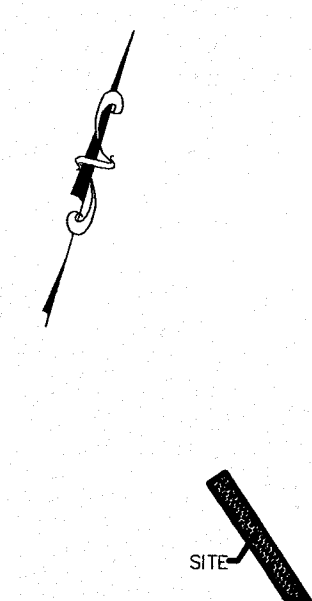


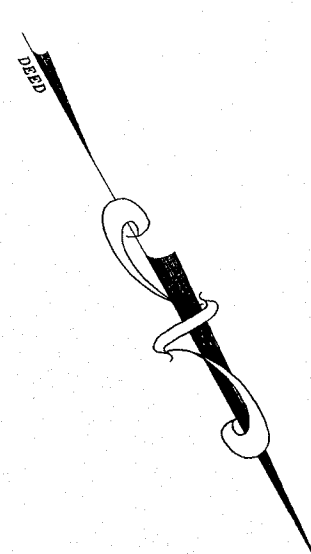


LOCATION MAP
SCALE : 1"=2350'±

WETLAND COURSES

- 1 N 02°54'49" E, 61.05'
- 2 N 13°40'58" W, 73.48'
- 3 N 33°09'08" W, 53.77'
- 4 N 73°27'54" W, 49.96'
- 5 S 70°29'01" W, 50.62'
- 6 N 79°29'16" W, 24.63'
- 7 N 79°29'16" W, 12.20'
- 8 N 26°54'03" W, 103.16'
- 9 N 45°08'23" W, 97.02'

- NOTES:
- 1. BOUNDARY IS SHOWN IN ACCORDANCE WITH A SURVEY BY GTS CONSULTANTS, INC. DATED 12/06/2002.
 - 2. WETLAND FLAGS WERE PLACED IN THE FIELD BY AIR, LAND & SEA ENVIRONMENTAL MANAGEMENT SERVICES, INC.
 - 3. WETLAND FLAGS WERE LOCATED BY GTS CONSULTANTS, INC.
 - 4. CONTOURS SHOWN HEREON ARE IN ACCORDANCE WITH MONMOUTH COUNTY MAPPING.

No.	Date	Revision	DRWN BY	CHKD BY

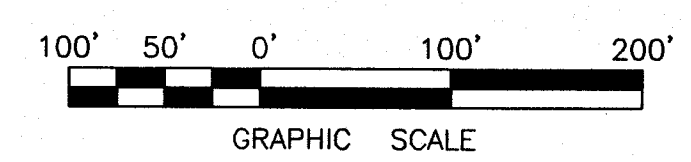

Fredrick L. Voss
FREDRICK L. VOSS
New Jersey Professional Engineer
and Land Surveyor License No. 25797

GTS
CONSULTANTS, INC.
Consulting Engineers, Planners and Surveyors
2584 Route 9 South
Howell, New Jersey 07731
(732) 901-3939 Fax (732) 901-3937

WETLAND LOCATION PLAN
LOT 88 BLOCK 42
TOWNSHIP OF HOWELL
MONMOUTH COUNTY NEW JERSEY

DATE: 12/06/02	SCALE: 1"=100'
DRAWN: J.P.	CHECKED: F.L.V.
FILE NAME: WTB42L88.DWG	PROJECT: 02-223
1 of 1	