


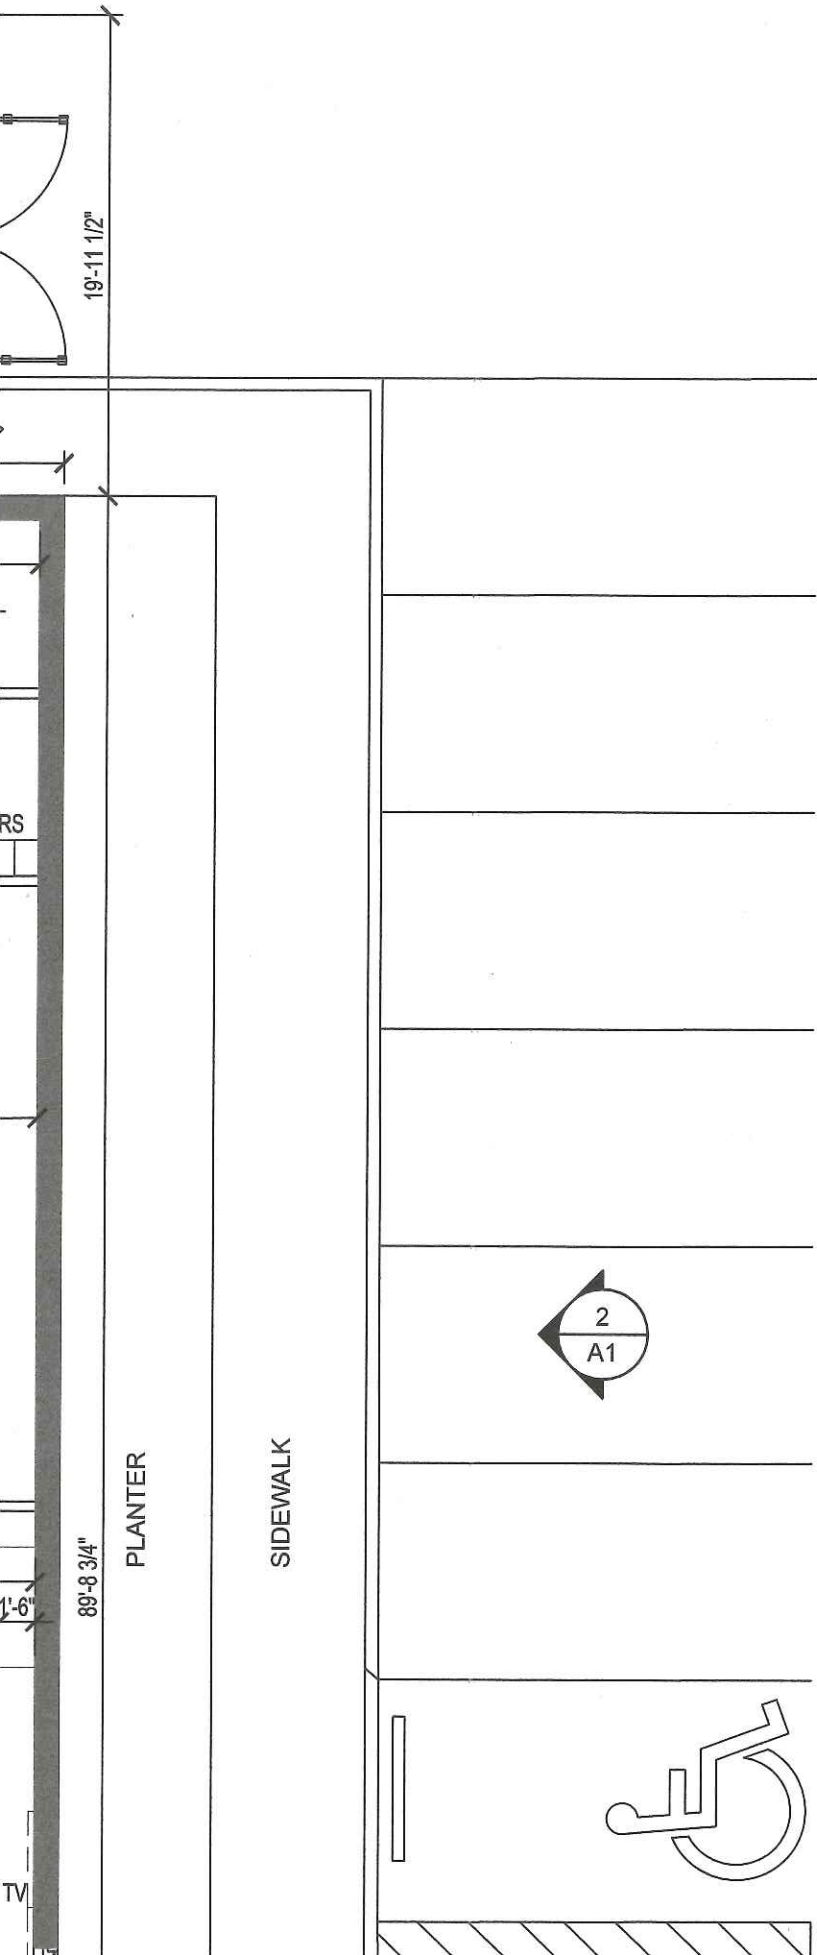

781 RT 70
MARLTON, NJ 08053



INTERIOR DESIGN

2016 OLD WELSH ROAD
ABINGTON, PA 19001
WWW.CLCDESIGNSTUDIO.COM

OWNER CONTACT:
CHRISTINA CASILE 215.696.0231

ARCHITECT:
JASON C CHRISTIANSEN, AIA
586 RAHWAY AVE
WESTFIELD NJ 07090
JASON@REVISION21VIS.COM
267.808.9472

STRUCTURAL ENGINEER:

MEP ENGINEER:

FIRE PROTECTION ENGINEER:

PROFESSIONAL SEAL: