





PERSPECTIVE VIEWS OF PROPOSED BUILDING

PROPOSED MATERIALS:

- WHITE STACKED STONE VENEER
- E.F.I.S. COATING IN "DRYVIT" NATURAL WHITE"
- 7.5" WOODGRAIN ALUMINUM WITH 2" CLEAR ALUMINUM REVEALS
- "SLATE GREY" ALUMINUM COPING
- ARTIFICIAL GREEN HEDGE PANELS ON WOOD SLAT TRELLIS



RENDERED VIEW OF PROPOSED BUILDING

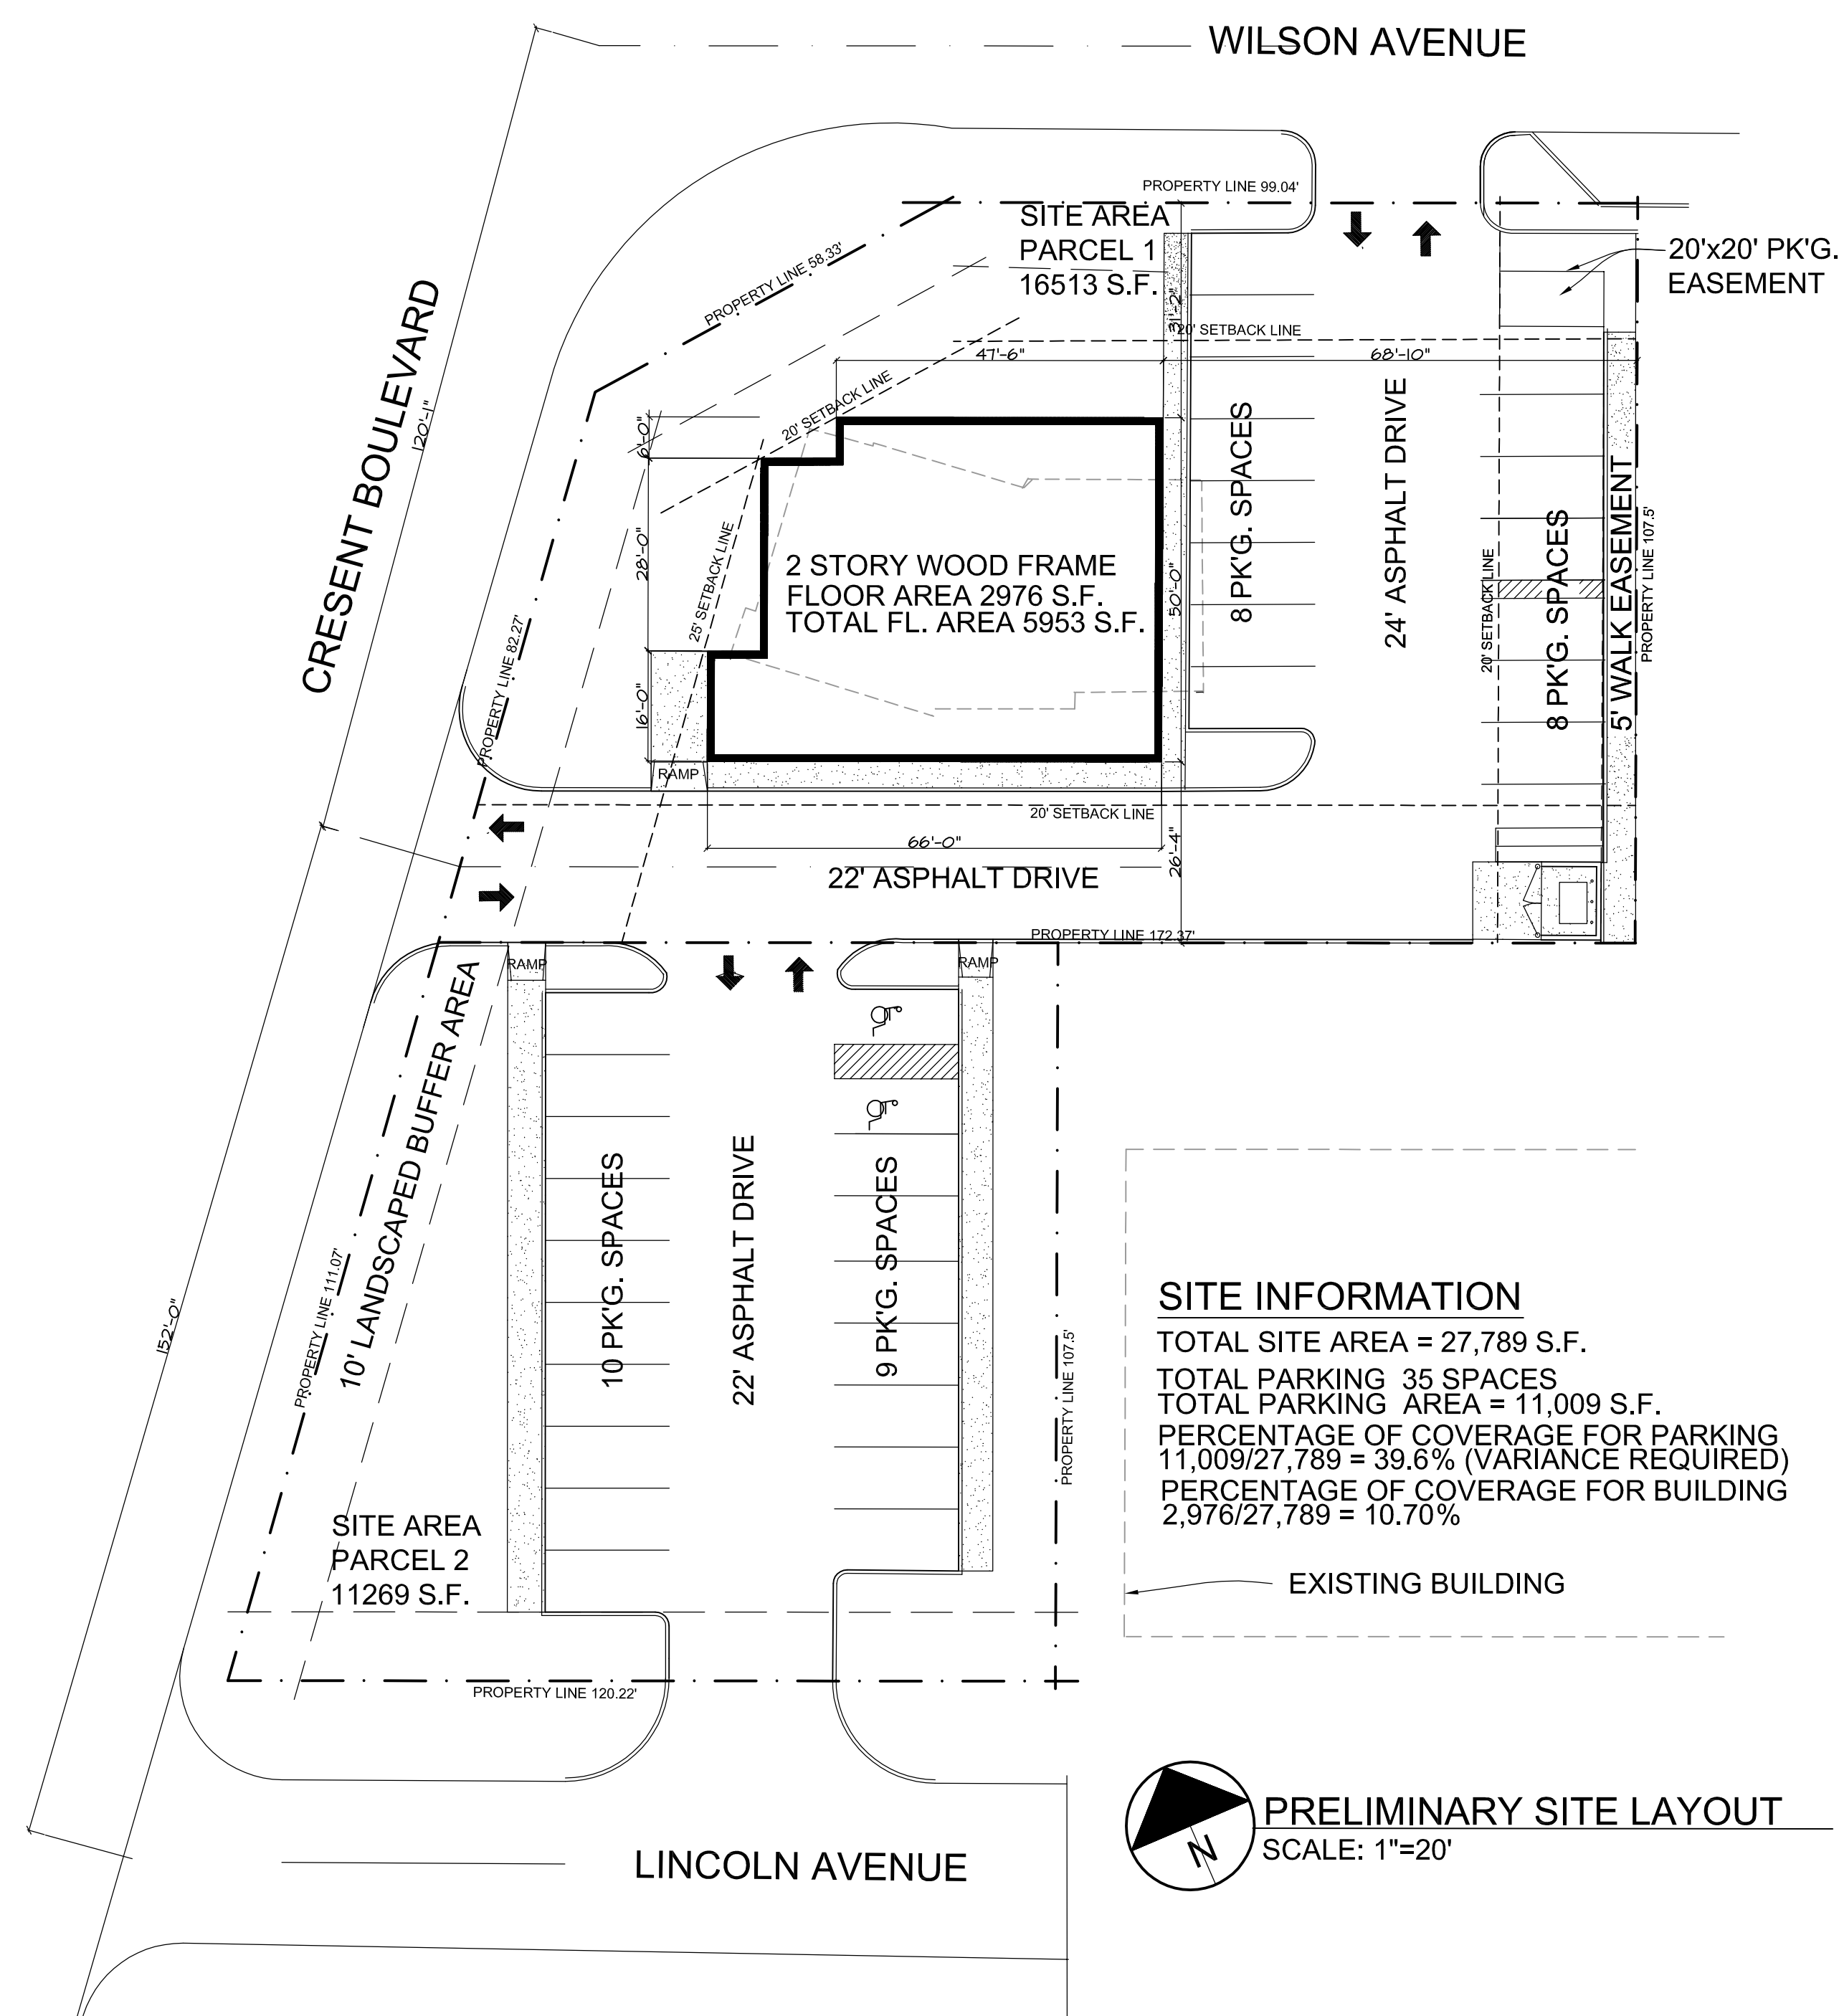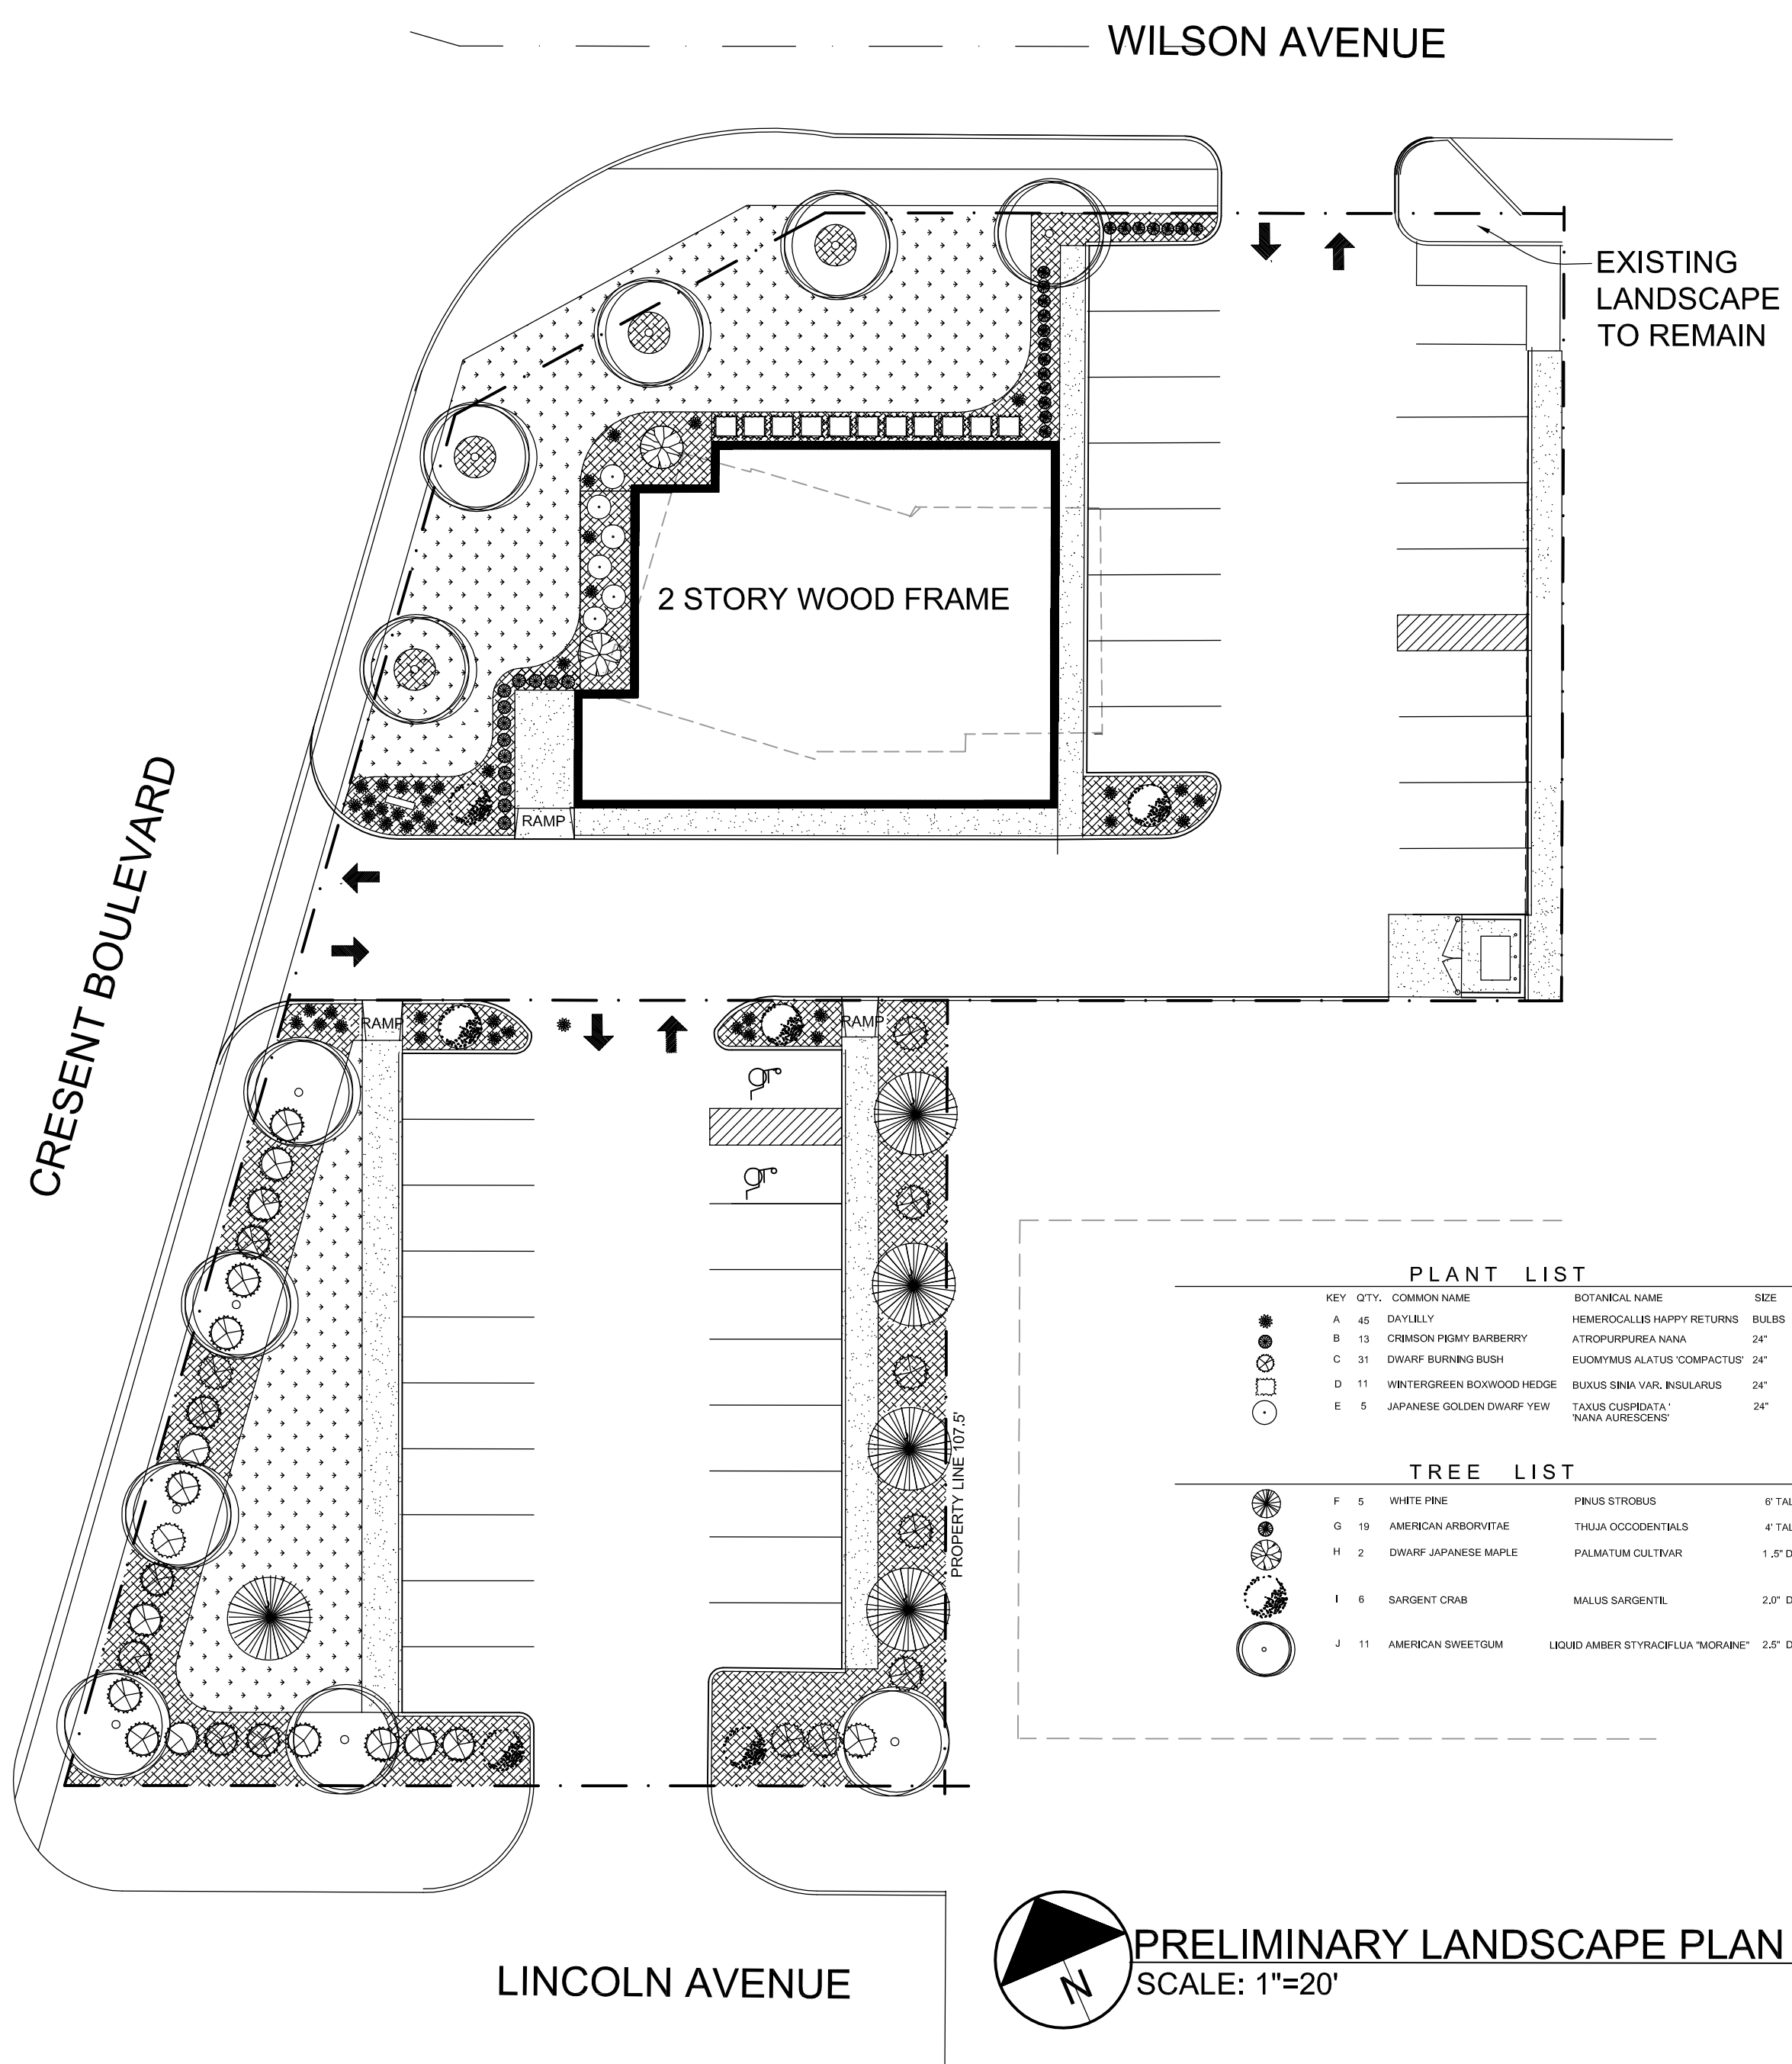

601 U.S.ROUTE 130
HADDON TOWNSHIP, NJ 08059

GRUBEY ASSOCIATES
ARCHITECT - PLANNER - CONSTRUCTION MANAGER
29114 WILDBROOK, SOUTHFIELD, MI 48034
Telephone (248) 352 - 0461 eMAIL: ggrubey@stbcglobal.net

DATE: 05 AUG. '24 SUBMIT FOR PRELIMINARY REVIEW

05024

1 OF 1