


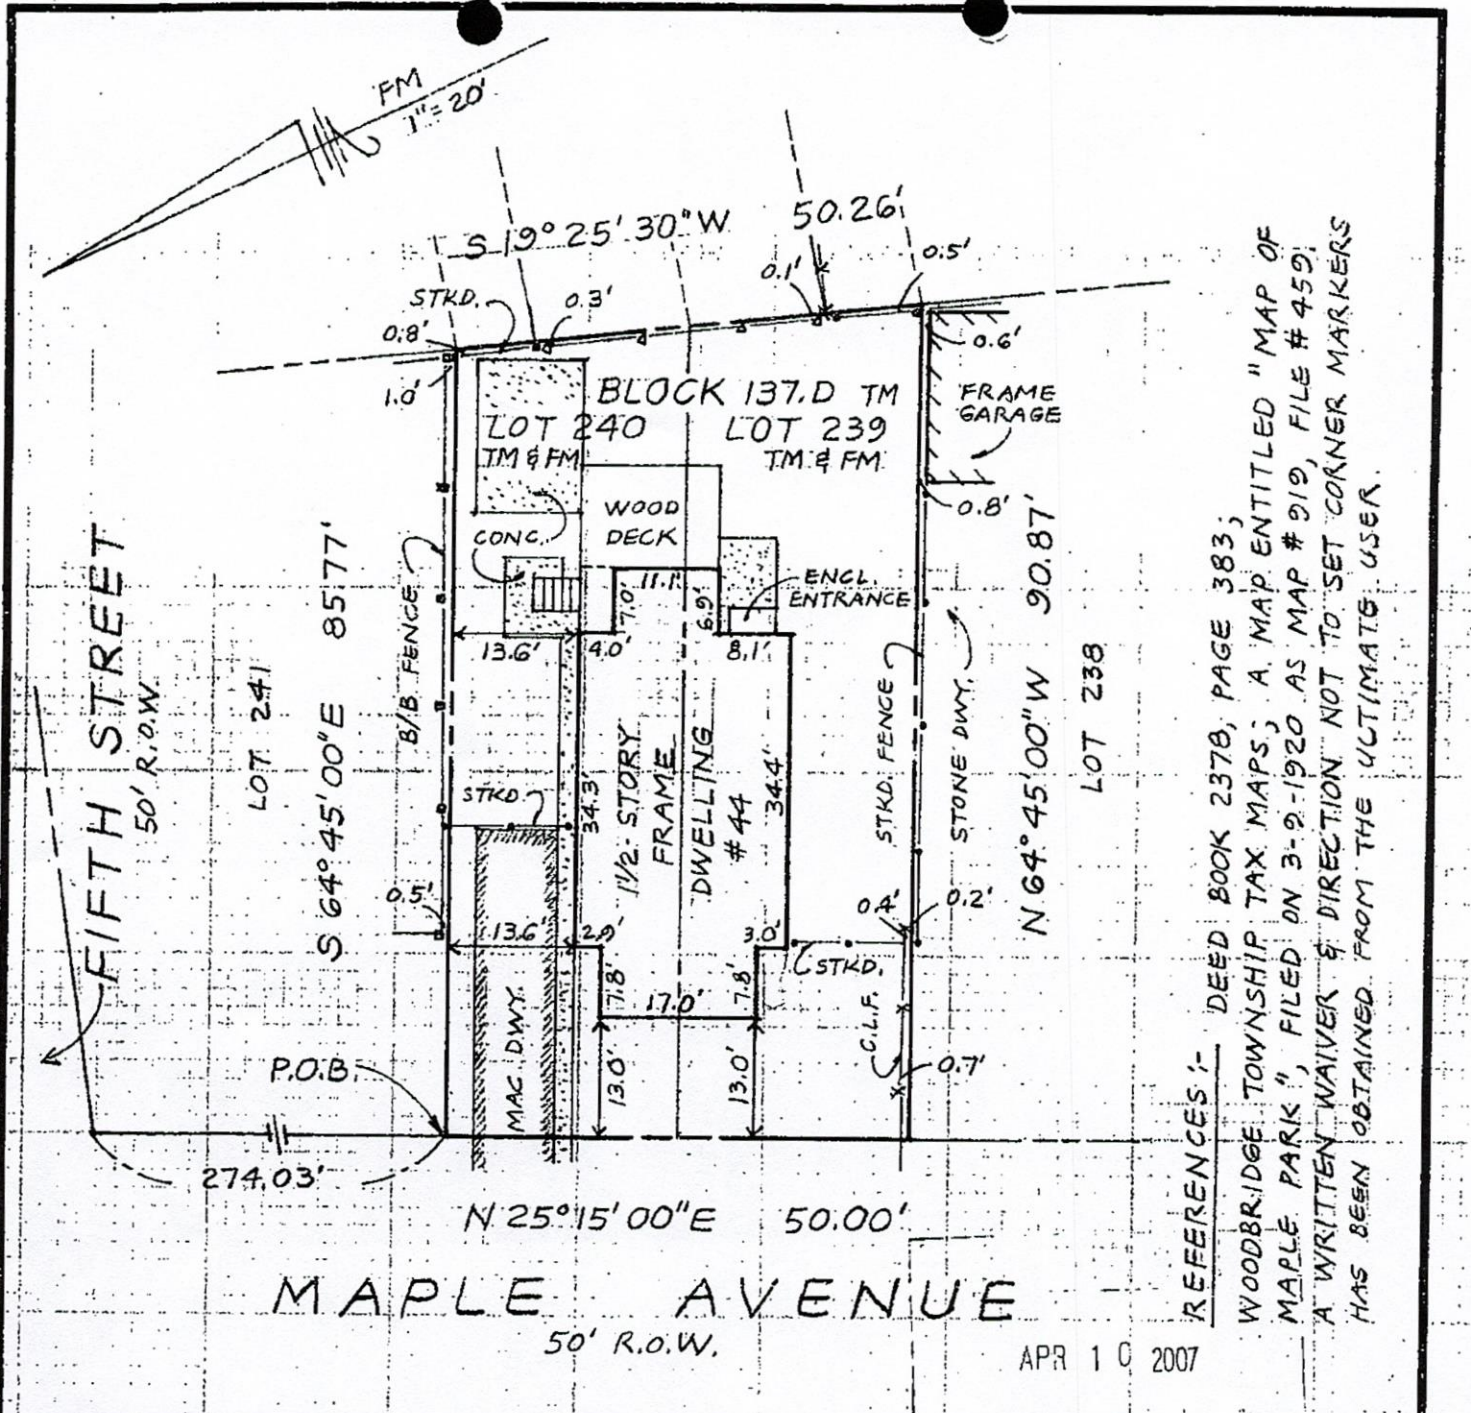

REFERENCES:-
 DEED BOOK 2378, PAGE 383;
 WOODBRIDGE TOWNSHIP TAX MAPS; A MAP ENTITLED "MAP OF
 MAPLE PARK", FILED ON 3-9-1920 AS MAP #219, FILE #459;
 A WRITTEN WAIVER & DIRECTION NOT TO SET CORNER MARKERS
 HAS BEEN OBTAINED FROM THE ULTIMATE USER.

APR 10 2007

B S I	Brunswick Surveying Incorporated Licensed Land Surveyors 61 Stelton Road Piscataway, New Jersey (732) 752-0100 08854		I hereby certify this survey to: Marcos P. Borges and Janeide P. Borges; Premier Abstract & Title Agency, Inc.; Old Republic National Title Insurance Company; Eralides E. Cabrera, Esq.; Lehman Brothers Bank, FSB, its successors and/or assigns as their interest may appear	
	PLAN OF SURVEY Marcos P. Borges & Janeide P. Borges Township of Woodbridge Middlesex County, New Jersey Block 137.D Lots 239 & 240		ROBERT M. HORVATH N.J.L.S. 27476 JAY A. STUHL, JR. N.J.L.S. 36762	
	CERTIFICATE # 24GA27940000			
	Drawn by Jun: Job No. 917-05 Date 4-21-05 Checked by RH Drawing No. Scale 1"=20'			