

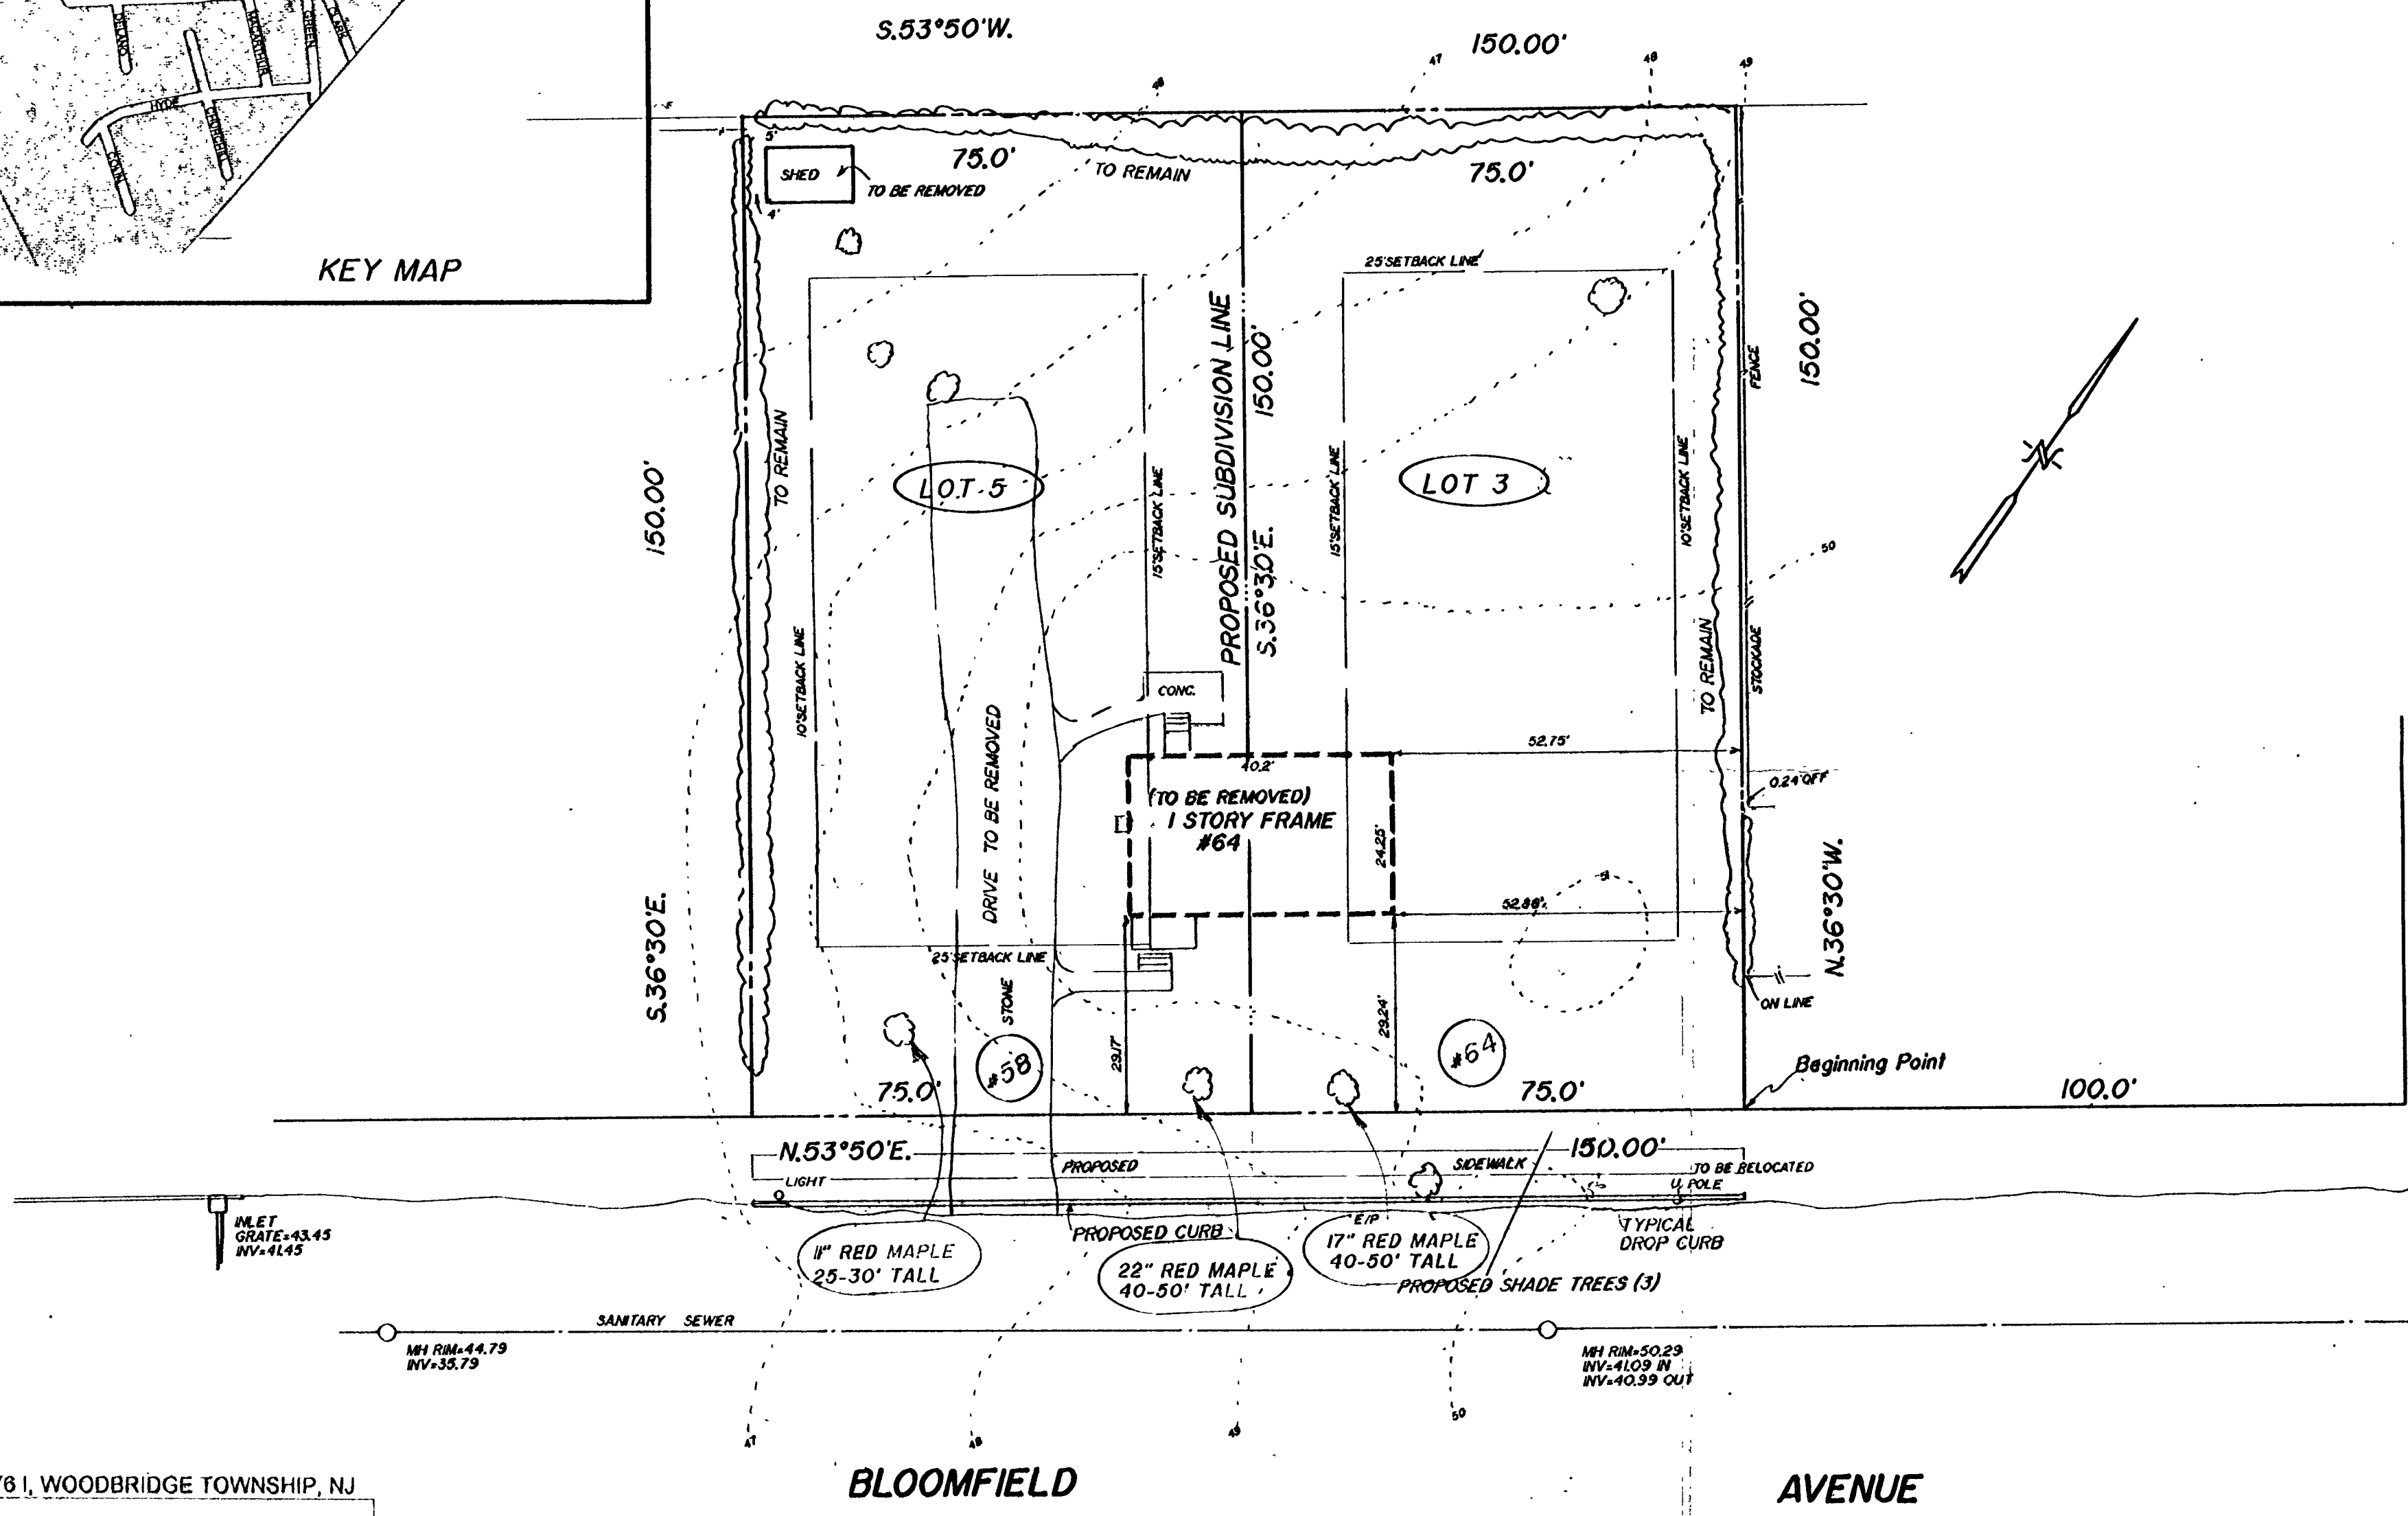
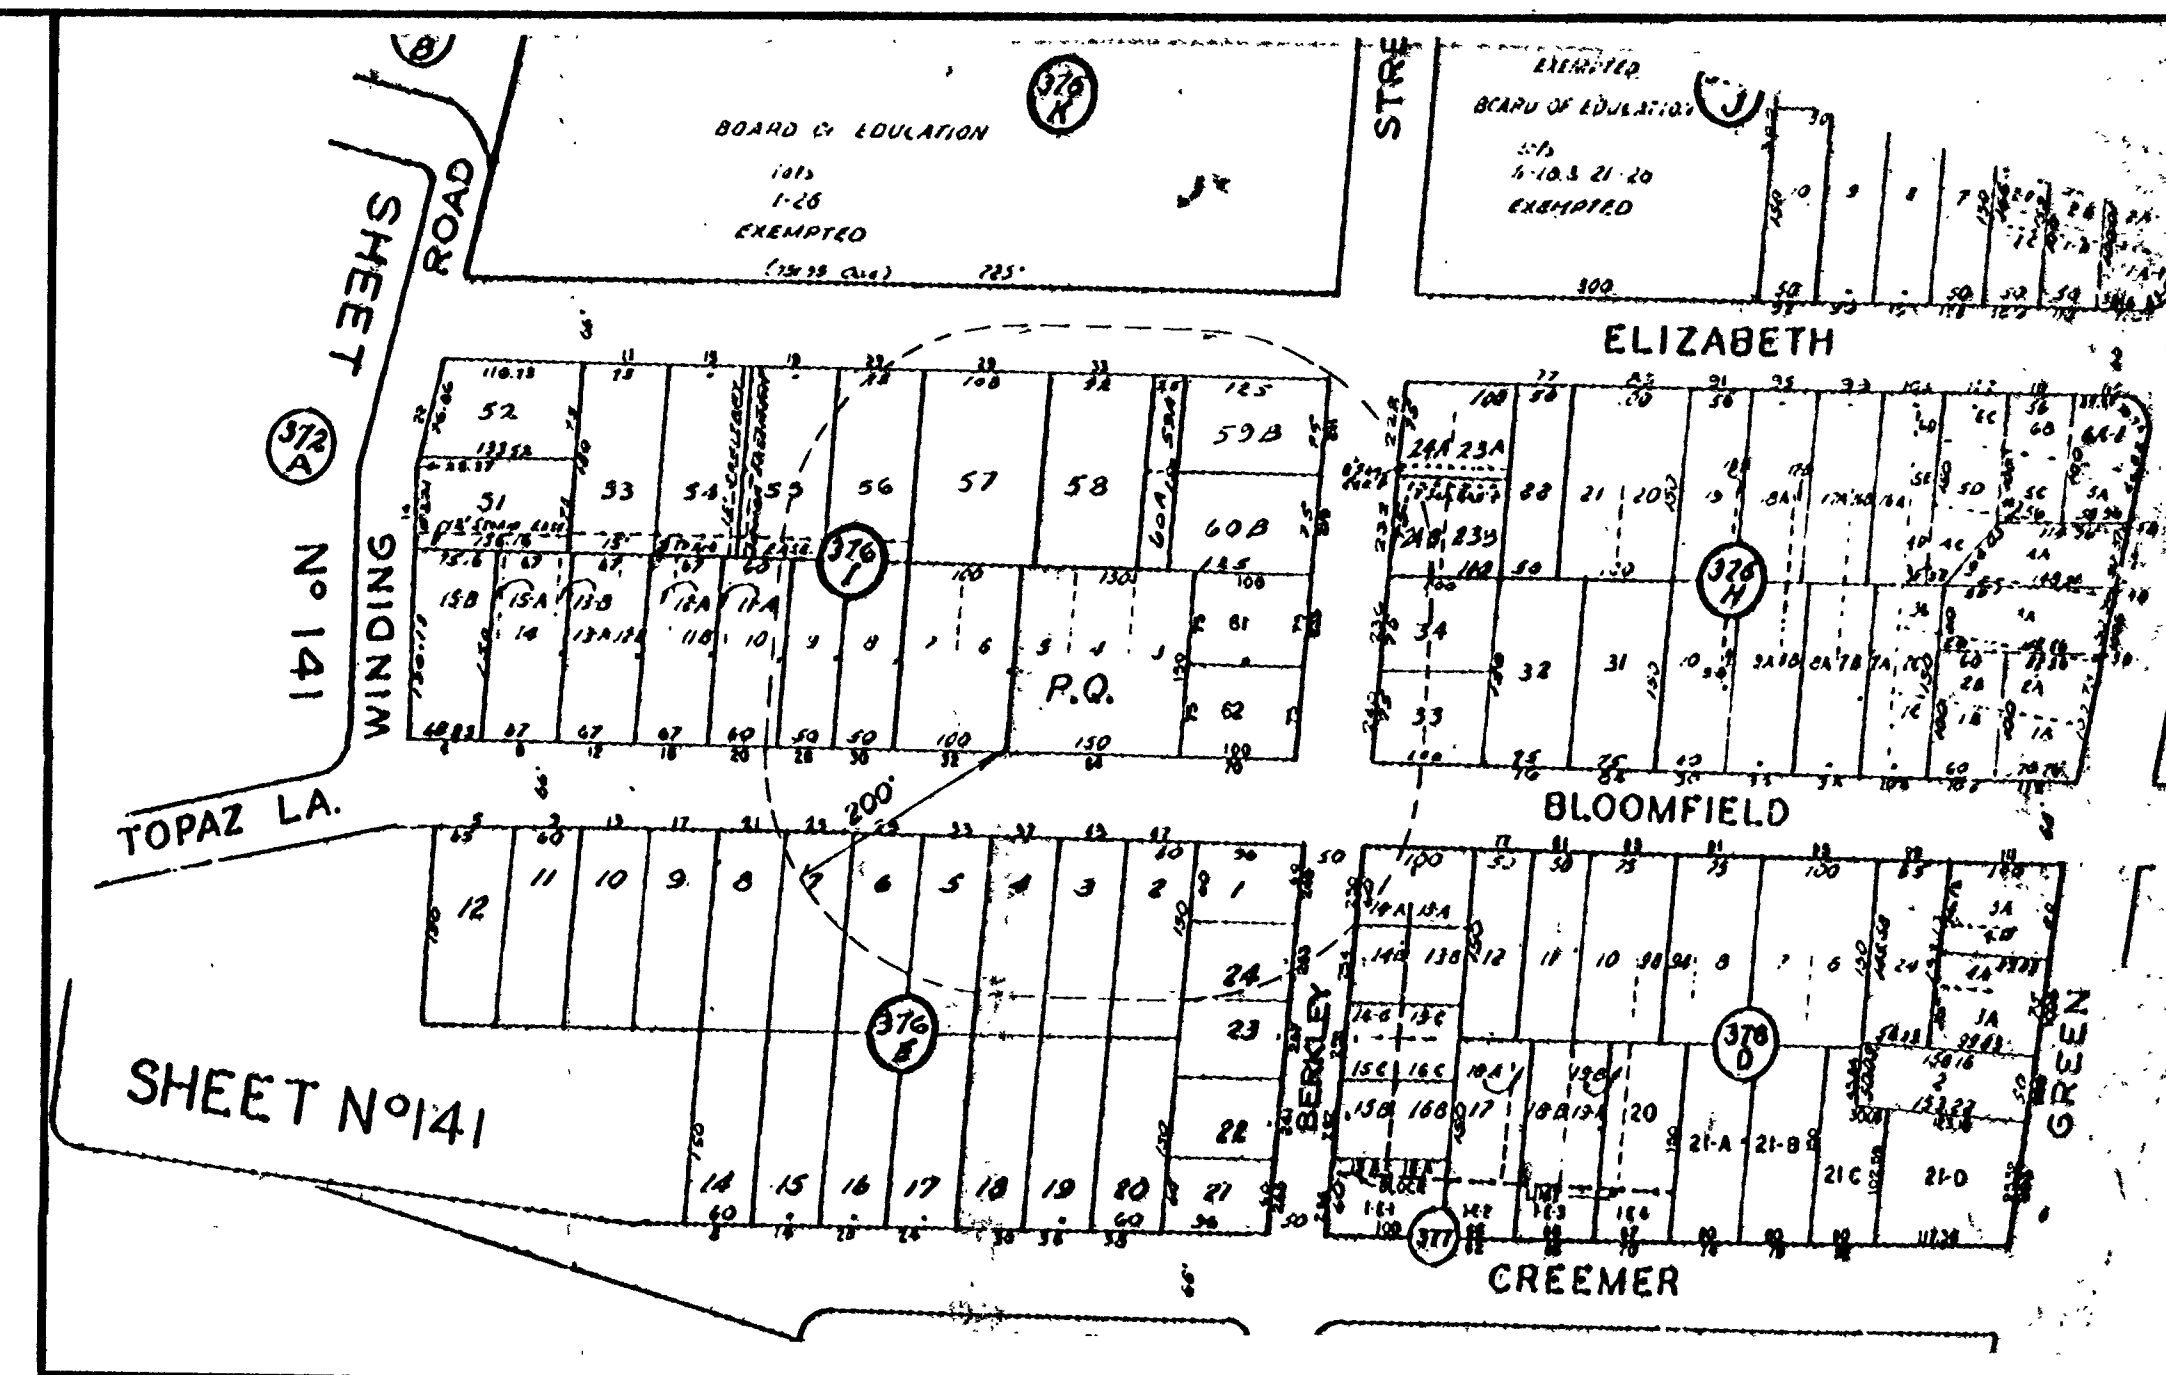


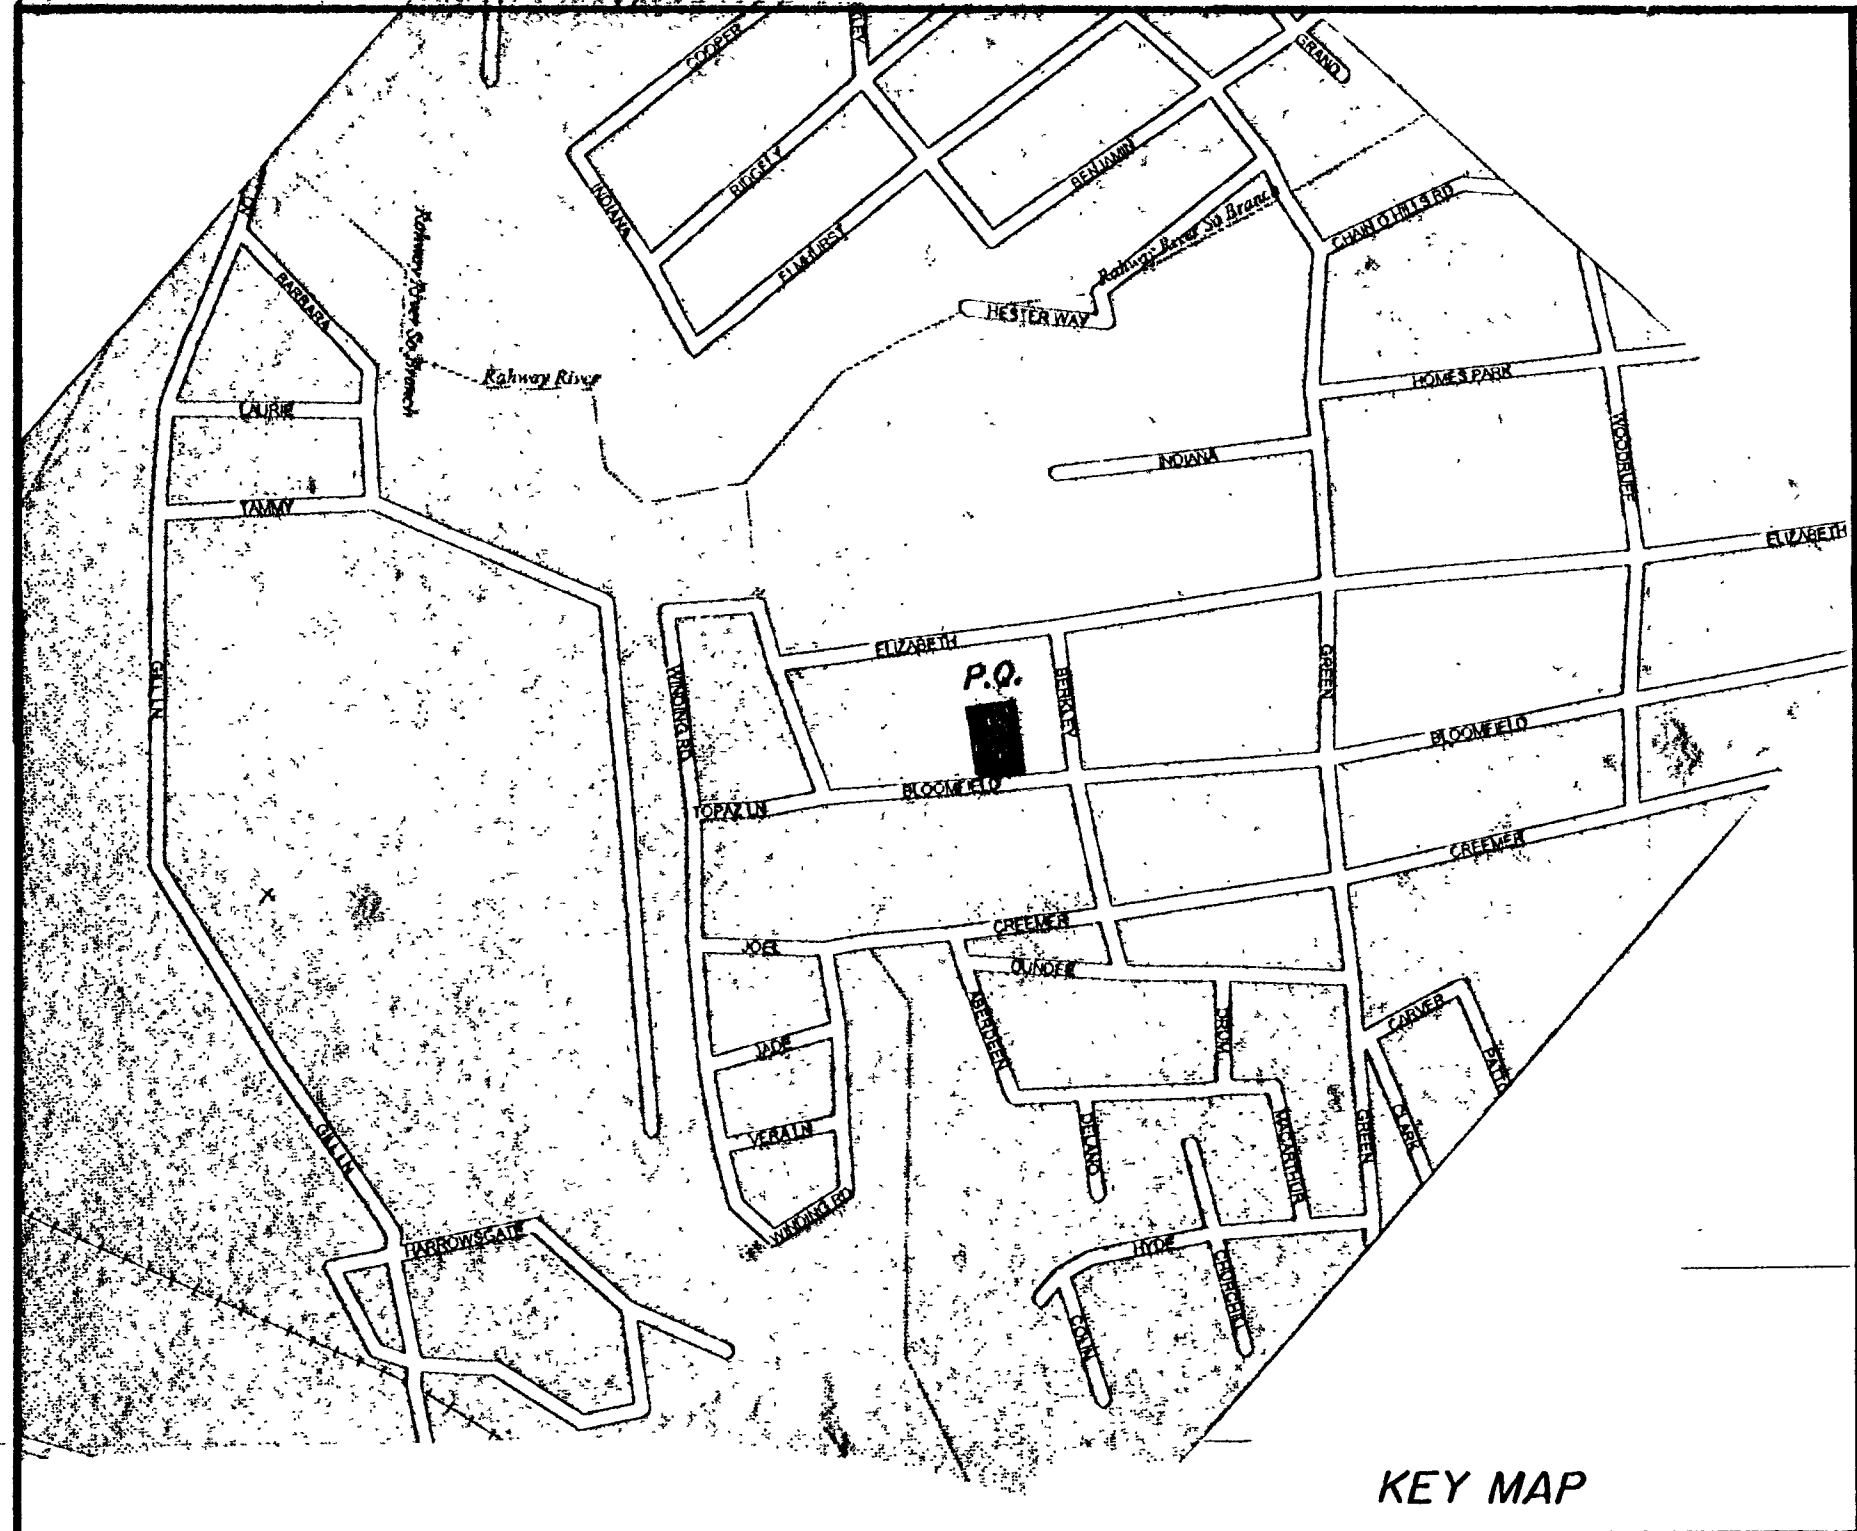

200 FT RADIAL LIST FOR LOT 3, BLOCK 376 I, WOODBRIDGE TOWNSHIP, NJ

BLOCK	LOT	NAME	ADDRESS (EDISON UNLESS NOTED)
376D	13A	PERRI, LOUIS & DORIS	250 BERKELEY ST, ISELIN, N.J.
376E	1	YANG, SHEN CHERN & TOMIZA	249 BERKELEY ST, ISELIN, N.J.
376E	2	HAYDUK, STANLEY & M	47 BLOOMFIELD AVE, ISELIN, N.J.
376E	3	LUI, CHICK & WING	43 BLOOMFIELD AVE, ISELIN, N.J.
376E	4	O'DONNELL, M & L, MARCHAK, L	37 BLOOMFIELD AVE, ISELIN, N.J.
376E	5	BENNETT, BRUCE & C	35 BLOOMFIELD AVE, ISELIN, N.J.
376E	6	BRUNELIO, JOSEPH & HELEN	29 BLOOMFIELD AVE, ISELIN, N.J.
376E	7	TINO, SHIH & FUYING	25 BLOOMFIELD AVE, ISELIN, N.J.
376E	8	PATEL, BRAVIN L & AUNITA P	21 BLOOMFIELD AVE, ISELIN, N.J.
376E	23	DUGGAL, PRADEEP	257 BERKELEY ST, ISELIN, N.J.
376E	24	VERDIA, FRED & MARY	253 BERKELEY ST, ISELIN, N.J.
376H	23A	MORAN, LAWRENCE	228 BERKELEY ST, ISELIN, N.J.
376H	23B	DELLA PORTAS, DENNISEP	232 BERKELEY ST, ISELIN, N.J.
376H	33	BARATTA, JAS & A	240 BERKELEY ST, ISELIN, N.J.
376H	34	STAPLETON, THOS & KATHLEEN	238 BERKELEY ST, ISELIN, N.J.
376I	8	SEXTON, SHIRLEY	32 BLOOMFIELD AVE, ISELIN, N.J.
376I	8	HALL, ROBERT & F	30 BLOOMFIELD AVE, ISELIN, N.J.
376I	9	BENICK, STANLEY	28 BLOOMFIELD AVE, ISELIN, N.J.
376I	10	RETKWA, JERRY & JEAN	20 BLOOMFIELD AVE, ISELIN, N.J.
376I	55	CALELLO, GUISEPPE & DIANNE	19 ELIZABETH AVE, ISELIN, N.J.
376I	56	LEON, GLEN & MARY ANN	23 ELIZABETH AVE, ISELIN, N.J.
376I	57	TOMASO, DOROTHY	29 ELIZABETH AVE, ISELIN, N.J.
376I	58	FLANZBAUM, DAVID & R	35 ELIZABETH AVE, ISELIN, N.J.
376I	59B	ASTORITA, HARRY & C	211 BERKELEY ST, ISELIN, N.J.
376I	60B	MONTICCHIO, JOSEPHINE	219 BERKELEY ST, ISELIN, N.J.
376I	61	ARIA, DONALD & DARLENE	235 BERKELEY ST, ISELIN, N.J.
376I	62	MIELE, LOUISE C/O SCHIAVONE, P	8 WHITEWOOD LN, MERRIMACK, NH 03054

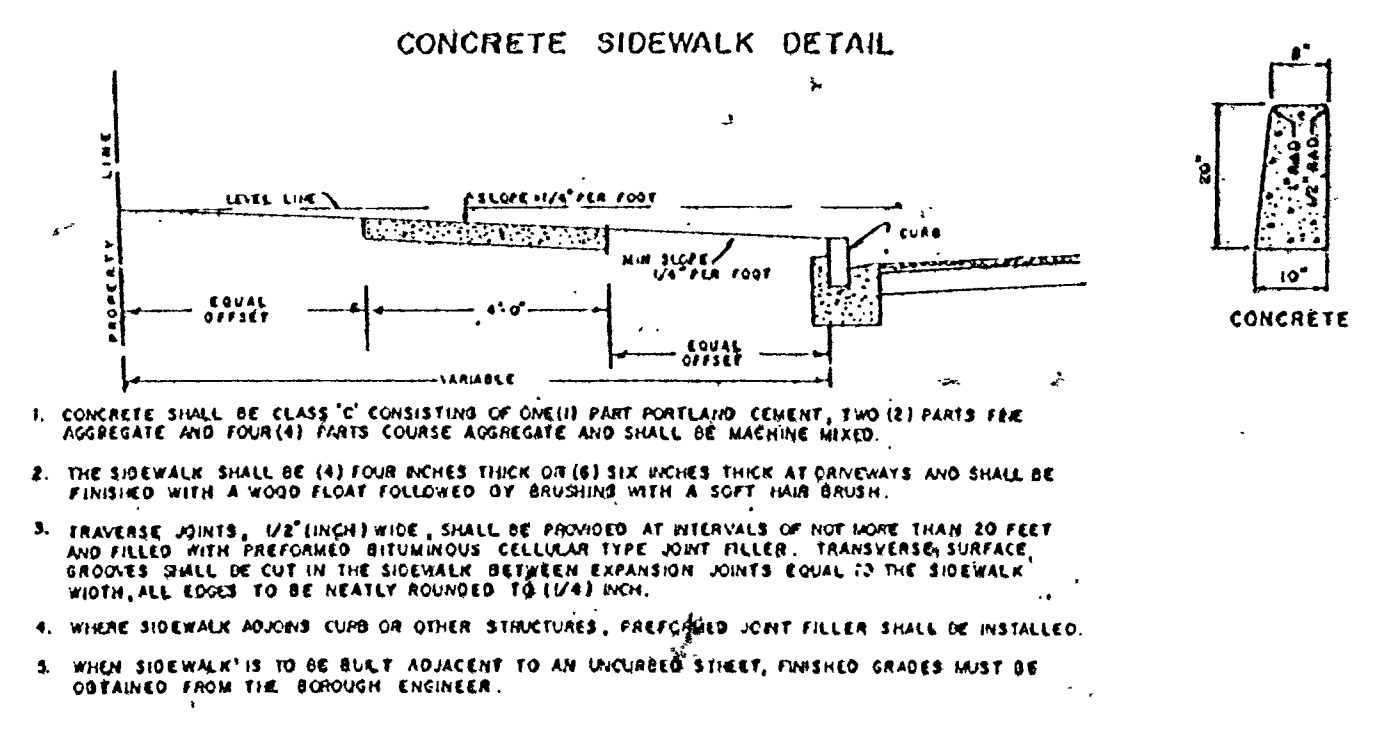

ZONE R-7.5	LOT 3.01	LOT 3.02
MIN. LOT AREA 7500 SF	11,250 SF	11,250 SF
MIN. LOT WIDTH 75'	75'	75'
MIN. LOT DEPTH 100'	150'	150'
FRONT YARD 25'	25'	25'
REAR YARD 25'	25'	25'
SIDE YARD 10'	10'	10'
BOTH YARDS 25'	25'	25'
% LOT COVERAGE 25%		
MAX. BLDG. HEIGHT 2-1/2STY(35')	TO COMPLY	TO COMPLY
MIN. G.F.A. 1000		
MAX. F.A.R. 0.851		

APPROVED BY:

CHAIRMAN: *[Signature]* DATE: _____

SECRETARY: _____ DATE: _____

TOWNSHIP: *[Signature]* CHAIRMAN: _____ DATE: _____

OWNER-APPLICANT: TISEO CONST. INC., 119 PRINCETON AVENUE, RAHWAY, NJ

PREPARED BY: DONALD R. GUARRIELLO

REVISIONS: 1. CONCRETE SHALL BE CLASS "C" CONSISTING OF ONE (1) PART PORTLAND CEMENT, TWO (2) PARTS FINE AGGREGATE AND FOUR (4) PARTS COARSE AGGREGATE AND SHALL BE MACHINE MIXED.

2. THE SIDEWALK SHALL BE (4) FOUR INCHES THICK OR (6) SIX INCHES THICK AT DRIVEWAYS AND SHALL BE FINISHED WITH A WOOD FLOAT FOLLOWED BY BRUSHING WITH A SOFT HAIR BRUSH.


4. WHERE SIDEWALK ADJACENT TO OR OTHER STRUCTURES, PREFORMED JOINT FILLER SHALL BE INSTALLED.

5. WHEN SIDEWALK IS TO BE BUILT ADJACENT TO AN UNCURBED STREET, FINISHED GRADES MUST BE OBTAINED FROM THE BOROUGH ENGINEER.

LDS WBOD 60200621










