

RECEIVED

MAR 31 1997

called
4-11-97



CONSTRUCTION PERMIT APPLICATION

DIVISION OF INSPECTION

Completes: Sections I, II, III (optional), IV, VI and VII

I. IDENTIFICATION

1. Proposed Work-site at: 224 Kate Lynn Rd

2. Name of Owner in Fee: Steve Canella
Address 224 Kate Lynn Rd
street municipality zip code

3. Ownership in Fee: Public ☐ Private ☒

4. Principal Contractor: No Have Pools Tel. (609) 296-1056
Address 628 Rt 9 Little Egg Harbor NJ 08087
License No. OR, if new home, Builder Reg. No. _____ Exp. Date _____
Federal Emp. No. _____ Social Security No. _____

5. Architect or Engineer _____ Tel. (____) _____
Address _____

6. Responsible Person in Charge of Work Jason A. Gomez Tel. (609) 296-1056

V. FEE SUMMARY (for office use only)

		Update	Update
1. Building	<u>fence</u>	<u>\$ 35-</u>	
2. Electrical			
3. Plumbing			
4. Fire Protection			
5. Elevator Devices			
6. Subtotal		<u>\$ 135-</u>	
7. Less 20% for State Plan Review			
8. Subtotal			
9. DCA Training Fee		<u>\$ 8-</u>	
10. Subtotal			
11. Cert. of Occupancy		<u>\$ 30</u>	
12. Other	<u>214</u>		
13. TOTAL		<u>\$ 173-</u>	

VI. BUILDING/SITE CHARACTERISTICS

1. Number of Stories _____

2. Height of Structure _____ ft.

3. Area—Largest Floor _____ sq. ft.

4. New Building Area _____ sq. ft.

5. Volume of New Structure _____ cu. ft.

6. Construction Classification _____

7. Total Land Area Disturbed _____ sq. ft.

8. Flood Hazard Zone _____

9. Base Flood Elevation _____ ft.

10. Wetlands yes _____ sq. ft.
no _____

11. Max. Live Load _____

12. Max. Occupancy Load _____

II. PROPOSED WORK

- ☐ Minor work (single trade)
- ☐ Small Job (\$5,000 and no prior approvals)
- ☐ New Building
- ☐ Addition
- ☒ Alteration swimming pool
- ☐ Fire Protection
- ☐ Plumbing
- ☐ Electrical
- ☐ Elevator Devices
- ☐ Asbestos Abatement
- ☐ Demolition

Est. Cost
<u>10,000</u>

79 000/- Fence

OPTIONAL (for office use only)

Plans Rec'd By	Date Rec'd	Rejection Date	Approval Date	Re-viewer	Resubmission Dates Approval	Rejection	Re-viewer
<u>OK</u>	<u>3-3-97</u>		<u>4-7-97</u>	<u>EM</u>	<u>10/31/97</u>		<u>OK</u>
<u>GNO</u>	<u>4/4/97</u>		<u>4/4/97</u>	<u>JH</u>			

III. DO YOU WANT: (optional)

1 ☐ Partial Releases 2 ☐ Prototype Processing

IV. DOES OR WILL YOUR BUILDING CONTAIN ANY OF THE FOLLOWING?

- ☐ Elevators/Escalators/Lifts/Dumbwaiters/Moving Walks
- ☐ High Pressure Boilers
- ☐ Refrigeration Systems
- ☐ Cross-Connections/Backflow Preventers
- ☐ Sprinklers
- ☐ Smoke Control Systems in Open Wells
- ☐ Underground Storage Tanks

VII. DESCRIPTION OF BUILDING USE

A. RESIDENTIAL

- ☐ Hotels (R-1)
- ☐ Multi-Family (R-2)
- ☐ Two-Family (R-3) BOCA
- ☐ Two-Family (R-4) CABO
- ☒ One-Family (R-3) BOCA
- ☐ One-Family (R-4) CABO

No of dwelling units: _____

Before Construction _____

After Construction _____

Net gain or loss _____

B. NON-RESIDENTIAL

- 1. State Specific Use: _____
- 2. Use Group: _____
- 3. Change in Use Group, Indicate Former: _____

CERTIFICATION IN LIEU OF OATH

I. OWNER SECTION (to be completed if the applicant is the owner in fee)

I hereby certify that I am the owner in fee of the property listed on Page 1.

Mark the following applicable boxes:

A. ☐ I further certify that a new home (private residence) will be constructed on this property for my own use and occupancy. This dwelling is to be occupied by myself and is not to be used for any purpose other than single family residential use. I attest that all construction, plumbing, or electrical work will be done, in whole or in part, by me or by subcontractors under my supervision, in accordance with all applicable laws; and, I further acknowledge that said new home is not covered under the New Home Warranty and Builders Registration Act (N.J.S.A. 46:3B-1 et seq.) and that such fact shall be disclosed to any person purchasing this property within ten years of the date of issuance of a certificate of occupancy.

I UNDERSTAND THAT IN MARKING BOX A, I ACKNOWLEDGE THAT I AM ASSUMING RESPONSIBILITY FOR THE WORK DONE ON SAID PROPERTY, THE CONDITION OF THE PROPERTY PRIOR TO, DURING, AND AFTER ANY WORK PERFORMED, AND FOR THE PERFORMANCE OF THE SUBCONTRACTORS I HIRE, EMPLOY, OR OTHERWISE CONTRACT OR WITH WHOM I MAKE AGREEMENTS TO PERFORM WORK. I AM VOLUNTARILY AND KNOWINGLY ASSUMING THIS RESPONSIBILITY.

B. ☐ I further certify the following as required by the New Jersey Uniform Construction Code, N.J.A.C. 5:23-2.15(e)1.vii:

I personally prepared the plans submitted for: 1) the new home referred to in A.; or, 2) an addition, alteration, renovation, or repair to an existing single family residence owned and occupied by myself and located on the property listed on Page 1; or, 3) a new structure that will be physically separate from, but that will be deemed part of, an existing single family residence that is owned and occupied by myself and located on the property listed on Page 1.

C. ☐ I further certify that I will perform or supervise the following work:

C.1. ☐ Building C.2. ☐ Fire Protection

I further certify that I will perform the following work:

C.3. ☐ Electrical C.4. ☐ Plumbing

D. ☐ I agree to advise all contractors on this project that they are required to be registered with the New Jersey Division of Taxation and to comply with all New Jersey tax laws.

I further certify the following as required by the Uniform Construction Code, N.J.A.C. 5:23-2.15(a)5: All required State, county, and local prior approvals have been given, including such certification as the construction official may require.

I understand that if any of the above statements are willfully false, I am subject to punishment.

Signature _____ Date _____

II. AGENT SECTION

(to be completed if the applicant is not the owner in fee)

I hereby certify the following as required by the New Jersey Uniform Construction Code, N.J.A.C. 5:32-2.15(d): the proposed work is authorized by the owner in fee; and I have been authorized by the owner in fee to make this application as his agent.

I further certify the following as required by the Uniform Construction Code, N.J.A.C. 5:23-2.15(a)5: All required State, county, and local prior approvals have been given, including such certification as the construction official may require.

I agree to advise all contractors on this project that they are required to be registered with the New Jersey Division of Taxation and to comply with all New Jersey tax laws.

I understand that if any of the above statements are willfully false, I am subject to punishment.

☒ Check if contractor.

Agent Name NuWave Pools

Address 628 Rt 9 Little Egg Harbor NJ 08087

Telephone (_____) _____

Signature [Signature] Date 3-31-97

OFFICE DATE RECEIVED: _____

VIII. PRIOR APPROVALS CHECKLIST (office use only)	LOCAL APPROVAL		COUNTY APPROVAL		REGIONAL APPROVAL		STATE APPROVAL		COMMENTS
	Prelimin. Initial	Final Date	Prelimin. Initial	Final Date	Prelimin. Initial	Final Date	Prelimin. Initial	Final Date	
☐ Zoning Officer									IMPORTANT A.H.B.T. - EXEMPT
☐ Planning Board									
☐ Zoning Board									
☐ Sewer Authority									
☐ Water Authority									
☐ Fire Department									
☐ Police Department									
☐ Health Department									
☐ Soil Conservation									
☐ N.J. Dept. of Community Affairs									
☐ N.J. Department of Transportation									
☐ N.J. Dept. of Environmental Protect.									
☐ Utility Dig No.									
☐									
☐									

IX. SUBCODES AND SPECIAL REGULATIONS APPLICABLE (office use only—optional)

Name of Code & Edition		Name of Code & Edition		Other	
Building _____	Energy _____				
Electrical _____	Barrier Free _____				
Plumbing _____	Flood Hazard _____				
Fire Protection _____	As Built Elevation Cert. _____				
Mechanical _____	Other _____				

X. CERTIFICATES ISSUED (office use only)

	DATE ISSUED	DATE EXPIRED	DATE REISSUED	DATE EXPIRED
☐ Temporary Certificate of Occupancy	No. _____	_____	_____	_____
☐ Temporary Certificate of Compliance	No. _____	_____	_____	_____
☐ Continued Certificate of Occupancy	No. _____	_____	_____	_____
☐ Certificate of Compliance	No. _____	_____	_____	_____
☐ Certificate of Occupancy	No. _____	_____	_____	_____
☐ Certificate of Approval	No. _____	_____	_____	_____



CONSTRUCTION PERMIT

Date Issued

Control #

Permit #

5/8/97

1163-97

IDENTIFICATION Block 323.23 Lot 7Work Site Location 224 Katoe Lp/rdContractor Real Town IncOwner in Fee S. CanellaAddress 1151 U.S. Hwy 9Address sameTele. () Holland N.J.Lic. No. or Bldrs. Reg. No. 1163-97 Exp. Date 11/6/97Tele. () sameFederal Emp. No. 225 R1 9/1 Little Eggor Social Security No. same

Is hereby granted permission to perform the following work:

☒ BUILDING ☐ PLUMBING ☐ OTHER☐ ELECTRICAL ☐ FIRE PROTECTION☐ ELEVATOR DEVICES

DESCRIPTION OF WORK

INGROUND

NOTE: If construction does not commence within one (1) year of date of issuance, or if construction ceases for a period of six (6) months, this permit is void.

Estimated Cost of Work \$ 1000

U.C.C. Form F-170C

CONSTRUCTION OFFICIAL

1 WHITE - OFFICE

2 CANARY - TAX ASSESSOR

3 PINK - JACKET

4 GOLD - APPLICANT

PAYMENTS (Office Use Only)

Building	<u>same</u>	<u>1163-97</u>
Plumbing		<u>1163-97</u>
Electrical	<u>BLOCK</u>	<u>1.00</u>
Fire Protection	<u>323 #</u>	<u>1.00</u>
Other	<u>LOT</u>	<u>1.00</u>
Other	<u>7 #</u>	<u>1.00</u>
DCA Training Fee	<u>BUILDING</u>	<u>100.00</u>
Cert. of Occ.	<u>BUILDING</u>	<u>35.00</u>
Other	<u>225 R1 9/1 Little Egg</u>	<u>1.00</u>
Total	<u>1 INGROUND</u>	<u>15.00</u>
Check No.	<u>#</u>	<u>15.00</u>
Cash	<u>TOTAL</u>	<u>17.00</u>
Collected By:	<u>same</u>	

USE BUILDING SUBCODE TECHNICAL SECTION

Date Received
Date Issued
Control #
Permit #

5/8/97
1163-97

A. IDENTIFICATION - APPLICANT: COMPLETE ALL APPLICABLE INFORMATION. WHEN CHANGING CONTRACTORS, NOTIFY THIS OFFICE: CALL UTILITY DIG NO: 1-800-272-1000.

Block 333 Lot 2
Work Site Location 224 FIVE LYNN RD
Owner in Fee Steve Canella
Address: [REDACTED]
Tele: [REDACTED]
Contractor NUCLARE ROOFS
Address 628 24th City Harbor NS 08057
Tel: (609) 296-1056
Lic. No. or Bldgs. Reg. No. _____
Federal Emp. No. _____ or Social Security No. _____

JOB SUMMARY (Office Use Only)

PLAN REVIEW	Date	Initial	INSPECTIONS	Dates (Month/Day)	Initial
☒ No Plans Req.	4-29-91	EM	Type:	Failure	Approval
☐ All			☐ Footing		
☐ Footing			☐ Foundation		
☐ Foundation			☐ Slab		
☐ Frame			☐ Frame		
☐ Other			☐ Insulation		
Joint Plan Review Required:			Finishes:		
☐ Elec. ☐ Plumb. ☐ Fire			Energy		
SUBCODE APPROVAL			Mechanical		
☐ CO ☐ CCO ☐ CA			TCO		
Date:			Other		
Approved By:			Final		

B. BUILDING CHARACTERISTICS

Use Group _____ Present _____ Proposed _____
Constr. Class _____ Present _____ Proposed _____
No. of Stories _____
Height of Structure _____ Ft.
Area—Largest Floor _____ Sq. Ft.
New Bldg. Area/All Floors _____ Sq. Ft.
Volume of New Structure _____ Cu. Ft.
Total Land Area Disturbed _____ Sq. Ft.

Est. Cost of Bldg. Work:

1. New Bldg. \$
2. Alteration \$
3. Total (1+2) \$

C. CERTIFICATION IN LIEU OF OATH

I hereby certify that I am the (agent of) owner of record and am authorized to make this application.

Signature

D. TECHNICAL SITE DATA

DESCRIPTION OF WORK

Installation of Inground Swimming Pool
1 piece 6' x 16' x 36" x 8"
4' Fence must have self latching
self locking gate latch must
be 54" high. & Door Alarm

(Office Use Only)
FEE

TYPE OF WORK:	
☐ New Building	
☐ Addition	
☐ Alteration	
☐ Roofing	
☐ Siding	
☐ Fence	Height (6' or over)
☐ Sign	Sq. Ft.
☐ Pool	
☐ Asbestos Abatement	
☐ Other	
☐ Other	
☐ Demolition	

Paid ☐ Check # _____	Administrative Surcharge \$ _____
Collected by: _____	Minimum Fee \$ _____
	DCA TRAINING FEE \$ _____
	TOTAL FEE \$ _____



**BUILDING
SUBCODE
TECHNICAL SECTION**



Date Received
Date Issued
Control #
Permit #

5/8/97
1163-97

A. IDENTIFICATION—APPLICANT: COMPLETE ALL APPLICABLE INFORMATION, WHEN CHANGING

CONTRACTORS, NOTIFY THIS OFFICE. CALL UTILITY DIG NO. 1-800-272-1000.

Block 333 23 Lot 3
Work Site Location 224 Kth Lyn Rd

Owner in Fee Steve Cannella
Address Save " "

Tele. [REDACTED]

Contractor NUCLARE 10015
Address 608 24th Ave NE, Okla City, OK 73105

Tele. (405) 296-1051

Lic. No. or Bldgs. Reg. No. _____

Federal Emp. No. _____ or Social Security No. _____

JOB SUMMARY (Office Use Only)

PLAN REVIEW	Date	Initial	INSPECTIONS	Failure	Dates (Month/Day)	Initial
[] No Plans Req.	4-2-97	EM	Type:	Failure	Failure	Approval
[] All			Footings			
[] Foundation			Foundation			
[] Slab			Slab			
[] Frame			Frame			
[] Other			Insulation			
Joint Plan Review Required:			Finishes:			
[] Elec. [] Plumb. [] Fire			Energy			
SUBCODE APPROVAL			Mechanical			
[] CO [] CCO [] CA			TCO			
Date: _____			Other			
Approved By: _____			Final			

B. BUILDING CHARACTERISTICS

Use Group	Present	Proposed	Est. Cost of Bldg. Work:
Constr. Class	Present	Proposed	1. New Bldg. \$ _____
No. of Stories			2. Alteration \$ <u>10,000</u>
Height of Structure			3. Total (1+2) \$ _____
Area—Largest Floor			
New Bldg. Area/All Floors			
Volume of New Structure			
Total Land Area Disturbed			

C. CERTIFICATION IN LIEU OF OATH

I hereby certify that I am the (agent of) owner of record and am authorized to make this application.

Signature [Signature]

D. TECHNICAL SITE DATA

DESCRIPTION OF WORK

Installation of Inground Swimming Pool
1 piece sides 16x36x8
4' Fence must have self latching
self locking gate latch must
be 54" high. & 1 door
Alarm

TYPE OF WORK:

[] New Building	
[] Addition	
[] Alteration	
[] Roofing	
[] Siding	
[] Fence	Height (6' or over)
[] Sign	Sq. Ft.
[] Pool	
[] Asbestos Abatement	
[] Other	
[] Other	

(Office Use Only)
FEE

Paid [] Check # _____	Administrative Surcharge \$ _____
Collected by: _____	Minimum Fee \$ _____
	DCA TRAINING FEE \$ _____
	TOTAL FEE \$ _____

TOWNSHIP OF BRICK

ZONING PERMIT

Date of Issue: March 31, 1997 1997 - 1364

Block 323.23 Lot 7 zone RR-2/R-10

Property Address: 224 Katie Lynn Court

Owner: Steve Cannella (Phone): [REDACTED]

Applicant: Jason Gomez (Phone): (908) 296-1056

Mailing Address: 628 Route 9, Little Egg Harbor, N.J. 08087

Existing Use: Single-family dwelling.


Proposed Use: Single-family dwelling.

Proposed Construction (if any): 16' by 36' in-ground swimming pool.

Conditions: The pool must be setback a minimum of 5 feet from the side and rear property lines.

Please note that a Construction Permit, as well as a Zoning Permit, must be obtained prior to any construction. You will be notified by the Division of Inspections to pick up and pay for your entire Construction Permit.

This permit shall be null, void and of not effect if any of the facts contained in the application upon the basis of which this permit was granted are false or untrue in any material respect. This permit shall expire one (1) year after the date of issuance if the use or substantial construction has not been commenced.

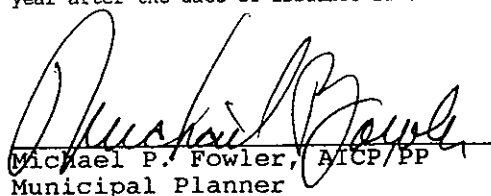
Michael P. Fowler, AICP/PP
Municipal Planner



Sean Kinnevy
Zoning Officer



Max-FloTM

Another first from Hayward. Max-Flo pumps set a new standard of value combining maximum performance and economy with durable, corrosion-proof materials. When performance and value count, specify Max-Flo.



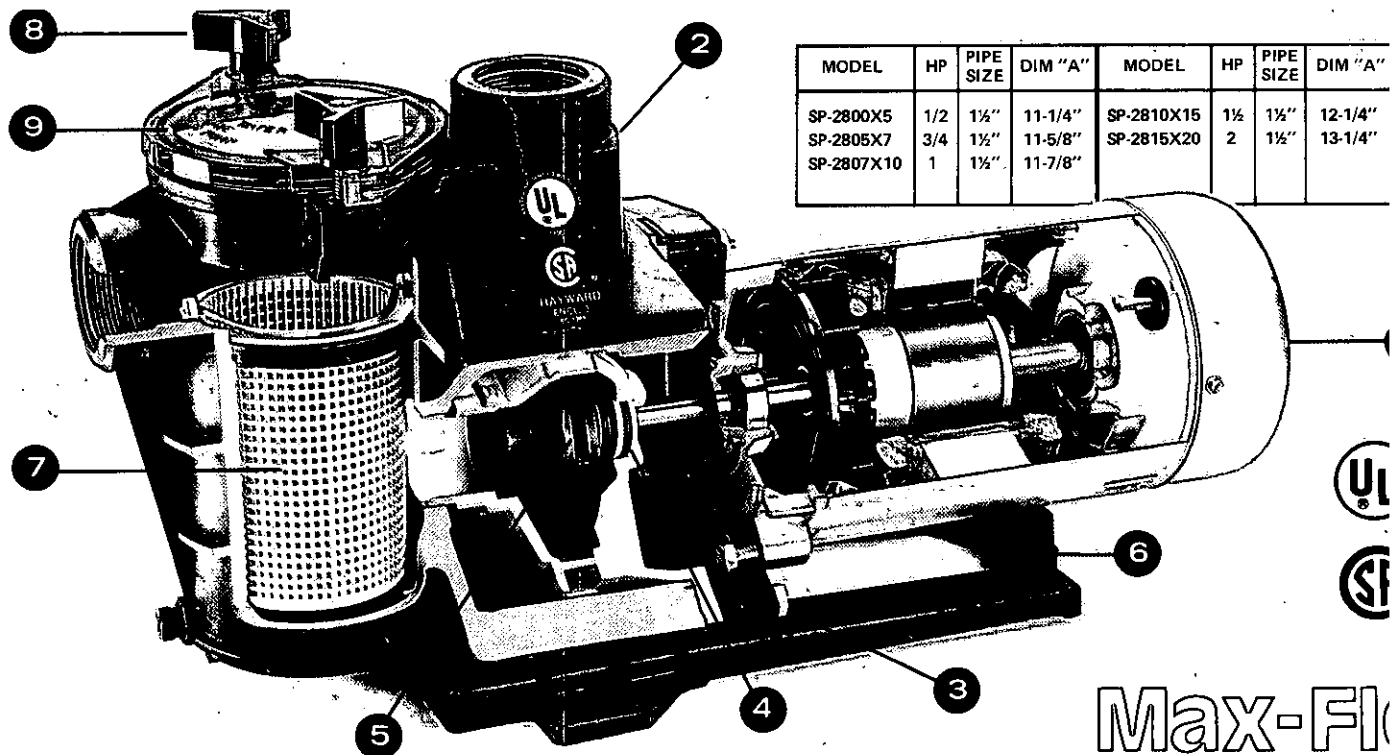


Max-Flt


Also available with Dual Speed Power-Saver™ Motor.

FEATURES

- 1 Heavy-duty high performance motor with air flow ventilation for cooler operation and maximum dependability. Built-in automatic thermal overload protection and permanently lubricated, sealed bearings. Electrically isolated and insulated from pool water for extra safety.
- 2 Molded of rugged, corrosion-proof Permaglass Thermoplastic for extra durability and long, long life. Permaglass has high strength and heat resistance characteristics and is immune to all types of pool chemicals and water – fresh or salt. Integral pump-strainer housing has extra air handling capacity to assure rapid priming and continuous operation, even under extreme conditions.
- 3 New, Service-Ease design affords simple access to all internal parts. Motor and entire drive group assembly can be removed, without disturbing pipe or mounting connections, by disengaging just four bolts.
- 4 Heat resistant industrial size ceramic seal. Long wearing and 100% drip-proof.
- 5 Totally balanced corrosion-proof fiberglass filled Noryl® impeller has smooth, wide openings to prevent fouling or clogging. Engineered for maximum performance-tuned efficiency.
- 6 Unique mounting base provides stable balanced, stress-free support for motor and pump, plus versatility for any installation requirement.
- 7 Rigid hair and leaf strainer basket with 12:1 ratio of free area to pipe inlet area. Engineered apertures assure free flowing operation while protecting internal parts from heavy debris.
- 8 Easy-grip hand knobs make strainer cover removal easy. No tools required . . . no loose parts . . . no clamps.
- 9 Clear Lexan® Full-View strainer cover lets you see when basket needs cleaning . . . eliminates guesswork. Special heavy-duty cover seal assures positive seating and dependable sealing.

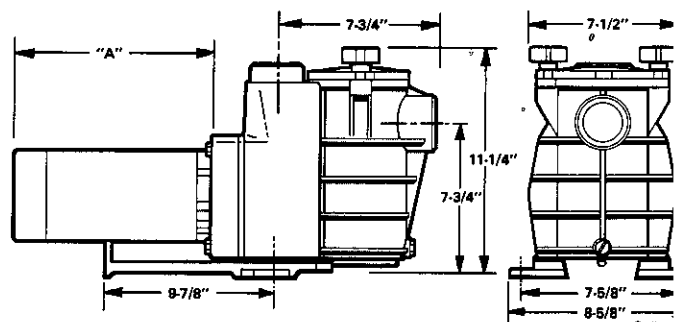

DEPENDABLE, HIGH FLOW PERFORMANCE

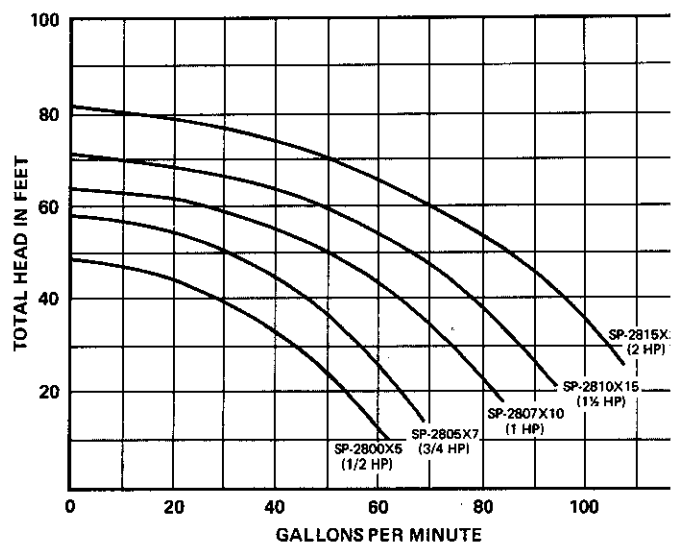


HAYWARD POOL PRODUCTS, INC.

900 FAIRMOUNT AVENUE, ELIZABETH, NEW JERSEY 07207 / Phone: (201) 351-5400

STAR★CLEAR II™

CLEAN, SPARKLING WATER

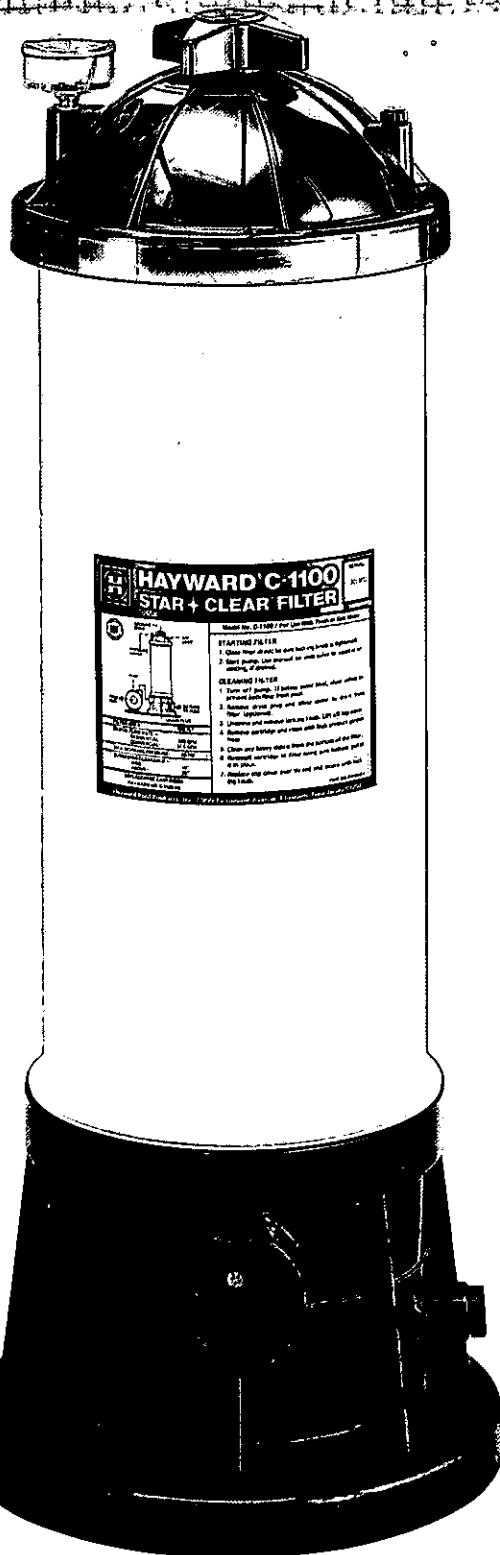

The ultimate in performance and convenience


Hayward Star-Clear II filters provide sparkling clean water and have extra cleaning capacity for a wide range of pools. From large hot water spas to commercial-size pools, Star-Clear II delivers efficient performance at less cost.

Star-Clear II filters offer ease of operation and convenience. All feature polyester cartridge elements to filter out fine dirt particles. The corrosion-proof Duralon™ housing and attractive Lexan® filter head give extra strength and durability.

And Star-Clear II gives long filter cycles. When the filter's dirt holding capacity has been reached, simply unscrew the single locking knob, remove the cartridge, hose it clean, and slip it back in place. It's that easy.

Star-Clear II filters are available in three sizes to let you select the right filter for your pool. Whether a separate filter unit or a complete system, Star-Clear sets the standard for performance, value and convenience.



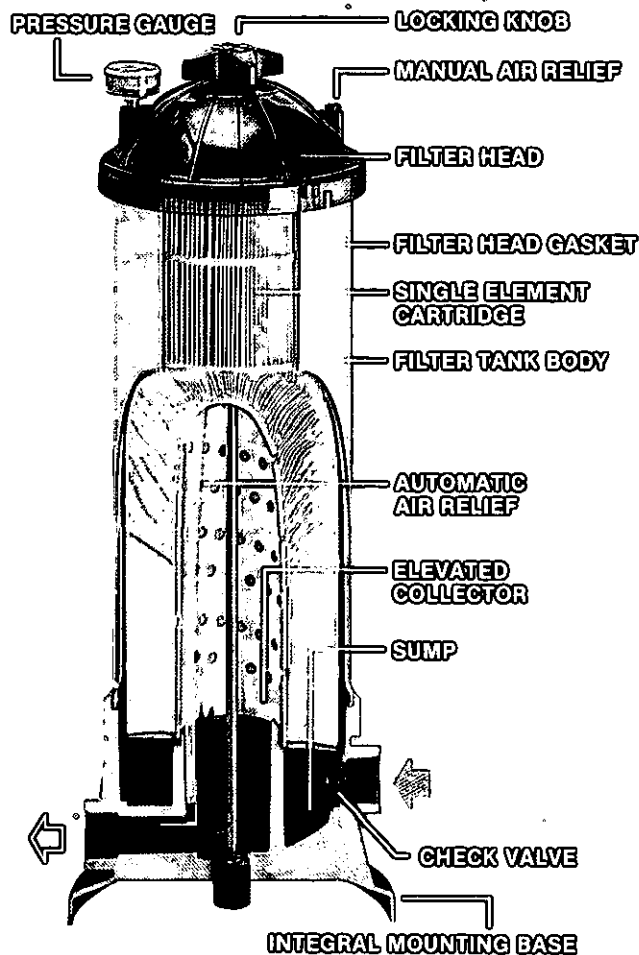

STAR-CLEAR II FEATURES

LOCKING KNOB securely fastens filter head to filter tank, eliminating clamps or bolts.

MANUAL/AUTO AIR RELIEF. For easy, initial release of air from system. Auto air relief purges filter of any entrapped air during operation.

PRESSURE GAUGE is securely mounted in filter head for easy access and readability.

LEXAN FILTER HEAD provides easy access to cartridge element. Attractive and durable, the head may be rotated to conveniently position gauge and air relief valve.

FILTER HEAD GASKET. Uniform compression design gives positive sealing over full range of operating pressures.

SINGLE ELEMENT CARTRIDGE. Engineered of high quality reinforced polyester with gasketed molded end caps for maximum efficiency, easier cleaning, and longer life.

FILTER TANK BODY. Injection molded of rugged Duralon for strength and corrosion resistance.

COLLECTOR/SUMP. Exclusive elevated filtered water collector and debris sump prevent accidental by-pass of heavy debris to pool return when cartridge is removed for cleaning.

CHECK VALVE automatically prevents backflow of dirt particles to system when pump is shut off.

INTEGRAL MOUNTING BASE. Provides stable corrosion-free support and allows filter to be used separately or mounted as a complete filter, pump and platform base system.

DRAIN ASSEMBLY. 1/2" FPT filter drain provides fast draining for elevated spas and tubs. Also will accept standard spigot valve.

SPECIFICATIONS

FILTER TYPE: Single element cartridge

CARTRIDGE: Reinforced polyester

FILTER TANK: Injected molded Duralon™

PERFORMANCE RANGE: 75 - 150 GPM (1/4 to 3 HP)

FILTER/PUMP BASE: Platform base

CONNECTIONS: 1 1/2" or 2" NPT inlet and outlet


PERFORMANCE DATA

FILTER	HEIGHT	FILTER AREA (Sq. Ft.)	MAX RATED FLOW (GPM)	GALLONS PER HOUR	POOL CAPACITY (gallons) BASED ON 8 HOUR TURNOVER
C-800	29 1/2"	75	75	4500	36,000
C-1100	35 1/2"	100	100	6000	48,000
C-1500	47"	150	150*	9000	72,000

Flow above 80 GPM is based upon 2" connections and piping.

Flow rates above 100 GPM are not usually required for residential pools.

*Recommended 120 GPM

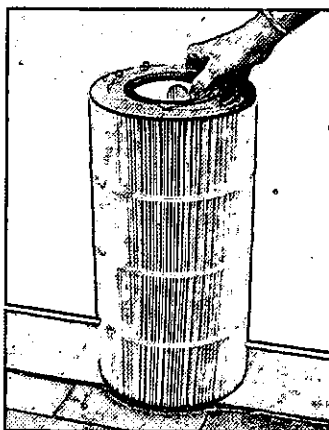

EASY-CLEAN CARTRIDGE ELEMENT. Simply lift out cartridge element and hose it off to restore to clean operating condition. Hayward cartridges are engineered of durable, high quality materials and last for years with normal use and care.



SYSTEMS. Star-Clear Filters are available as filter units or complete with platform base and choice of Max-Flo or Super Pump. Your dealer will help you select the system that will provide maximum operating efficiency at the least cost.



HAYWARD POOL PRODUCTS, INC.

Hayward Pool Products, Inc.
900 Fairmount Avenue
Elizabeth, NJ 07207

Hayward Pool Products, Inc.
2875 Pomona Boulevard
Pomona, CA 91768

Hayward Pool Products Canada
6597 Kitimat Road
Mississauga, Ontario L5N 4J4

Hayward S.A.
Zoning de Jumet
B6040 Jumet, Belgium

Sean .

~~224~~ 224 Katie Lynn Ct.
Brick

Application has NO
TAXID #

Please write on Jacket
22-300 8208.

↑
Pool Co.

Thanks
Carol

THIS SURVEY IS CERTIFIED TO:

STEPHEN CANNELLA & LUCILLE CANNELLA, H/W


DIME MORTGAGE OF NEW JERSEY, INC. ITS SUCCESSORS
AND/OR ASSIGNS AS THEIR INTEREST MAY APPEAR
KENTWOOD FINANCIAL SERVICES

SELECT TITLE AGENCY, INC. (ST-6613)
NATIONS TITLE INSURANCE OF NEW YORK, INC.

LAW OFFICES OF DESMOND R. ABAZIA, P.C.
KAREN A. OSTBERG, ESQUIRE

BEING KNOWN AS LOT 7 IN BLOCK 323.23 AS
SHOWN ON A MAP ENTITLED, "FINAL PLAT MAJOR
SUBDIVISION TAX LOTS 23, 24, 8 38 IN BLOCK 323,
CIRCLE ESTATES" AND FILED IN THE OCEAN COUNTY
CLERK'S OFFICE ON NOVEMBER 20, 1989 AS MAP
NUMBER 1-2244.

ALSO BEING KNOWN AS LOT 7 IN BLOCK 323.23 AS
SHOWN ON THE OFFICIAL TAX MAPS OF THE
TOWNSHIP OF BRICK, OCEAN COUNTY, NEW JERSEY.

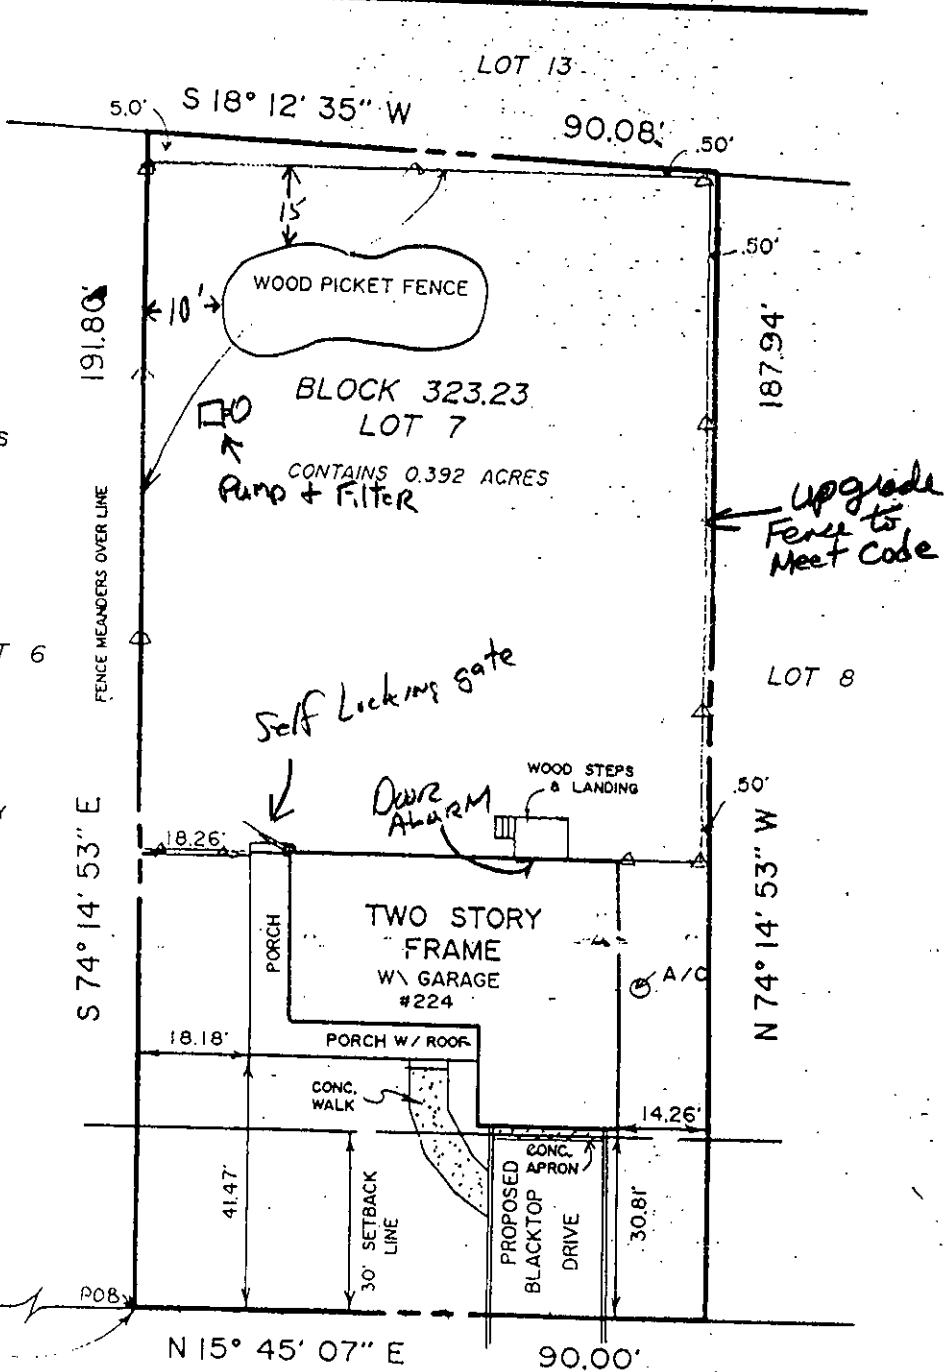

KATIE LYNN (50') COURT
APPROVED FOR ZONING ONLY
SEAN KINNEVY, ZONING OFFICER
DATE March 31, 1997
Sean Kinnevy - pool

NOTE: NO PROPERTY CORNERS HAVE BEEN SET AS PER CONTRACTUAL
AGREEMENT WITH THE OWNER OR HIS AGENT.

TO ANY INSUROR OF TITLE RELYING HEREON AND ANY OTHER
PARTY IN INTEREST, IN CONSIDERATION OF THE FEE PAID FOR
MAKING THIS SURVEY, I HEREBY CERTIFY TO ITS ACCURACY
EXCEPT SUCH EASEMENTS, IF ANY, THAT MAY BE LOCATED BELOW
THE SURFACE OF THE LANDS OR ON THE SURFACE OF THE LANDS
THAT ARE NOT VISIBLE) AS AN INDUCEMENT FOR ANY INSUROR
OF TITLE TO INSURE THE TITLE TO THE LANDS AND PREMISES
SHOWN HEREON. THIS RESPONSIBILITY LIMITED TO THE CURRENT
MATTER AS OF THE DATE OF THIS SURVEY.

OFFSETS AS SHOWN HEREON ARE NOT TO BE USED AS A BASIS FOR
CONSTRUCTION OF FENCES OR OTHER PERMANENT STRUCTURES.

6/12/96
DATE

FRANK J. ERNST

PROFESSIONAL LAND SURVEYOR N.J. LIC. NO. 28308
PROFESSIONAL PLANNER N.J. LIC. NO. 2864

PLAN OF SURVEY

SITUATE

TOWNSHIP OF BRICK

OCEAN COUNTY, NEW JERSEY

BLOCK 323.23 LOT 7

SENECA SURVEY CO., INC

SURVEYORS & PLANNERS

1054 RIVER ROAD
LAKEWOOD, NEW JERSEY 08701





(908) 901-1555

Date: JUNE 12, 1996

Scale: 1"=30'

Drawn by: DBF

Proj. No.: 96-7465

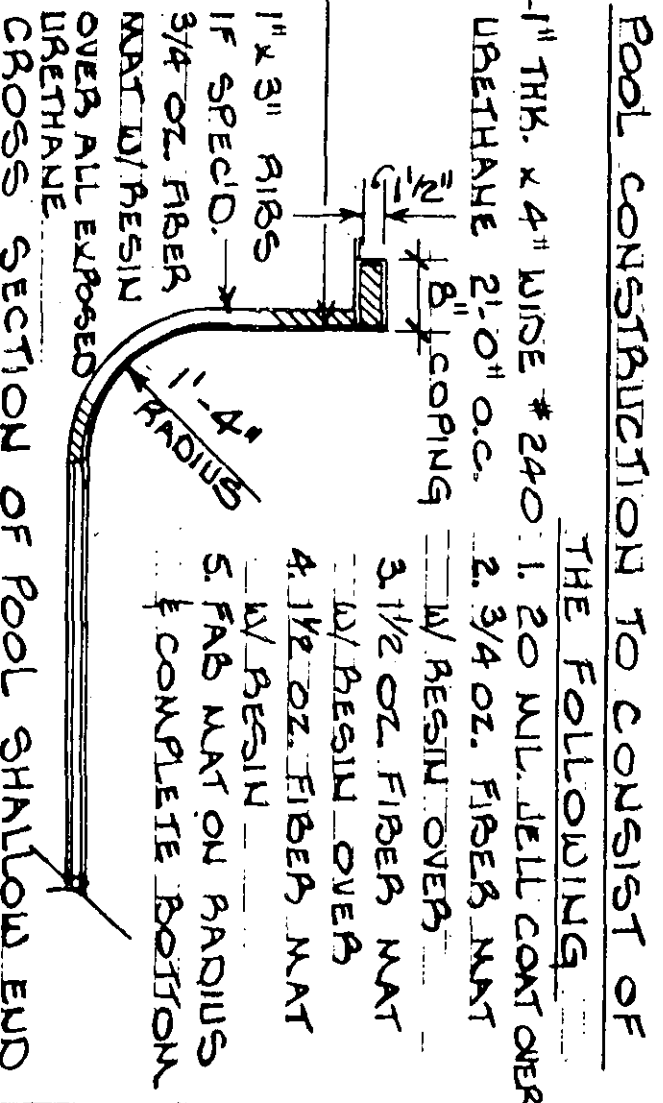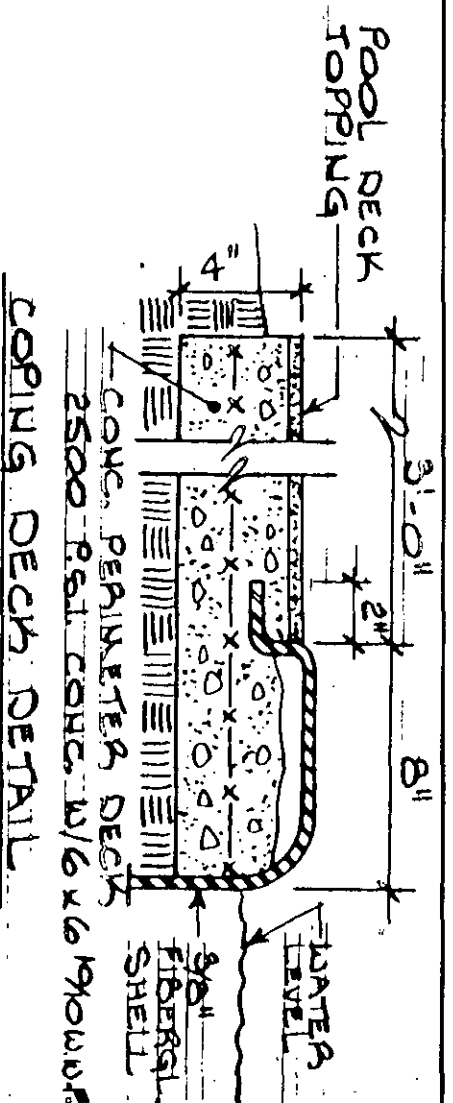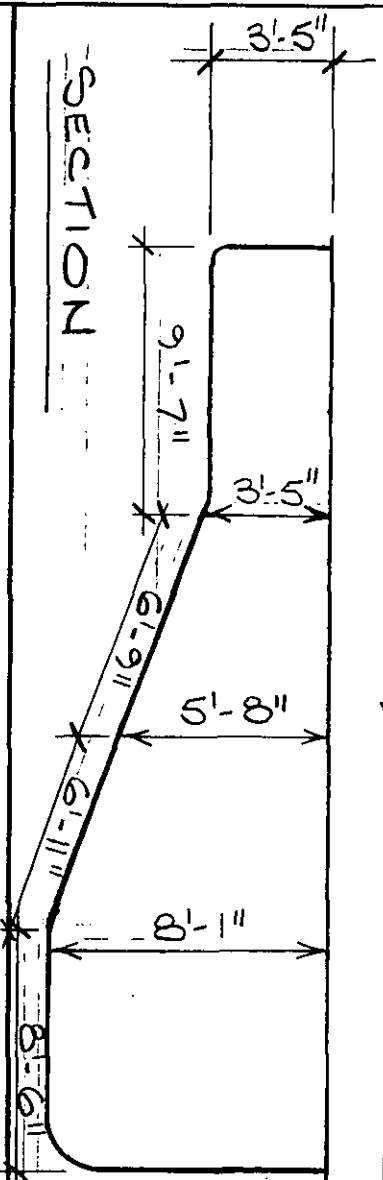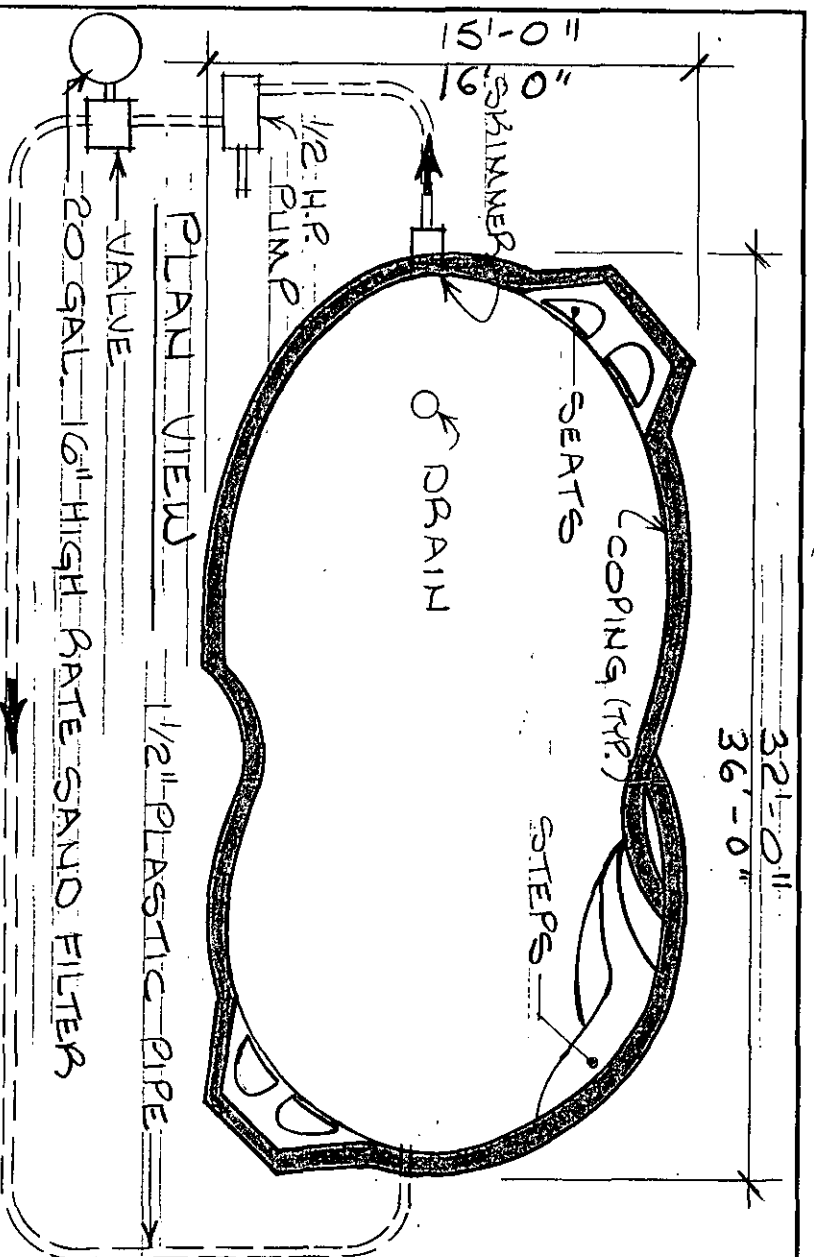


GOMEZ BROTHERS, INC. FUTURA POOLS & SPAS

334 Mathistown Road Tuckerton, N.J. 08087

Phone (609) 296-1056

MODEL Q

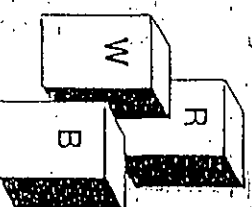

WILLIAM R. BEYER, AIA, R.A.
ARCHITECT

WRE

23 TALL TIMBER DRIVE
TUCKERTON, N.J.
N.J. Reg. no. 12383