


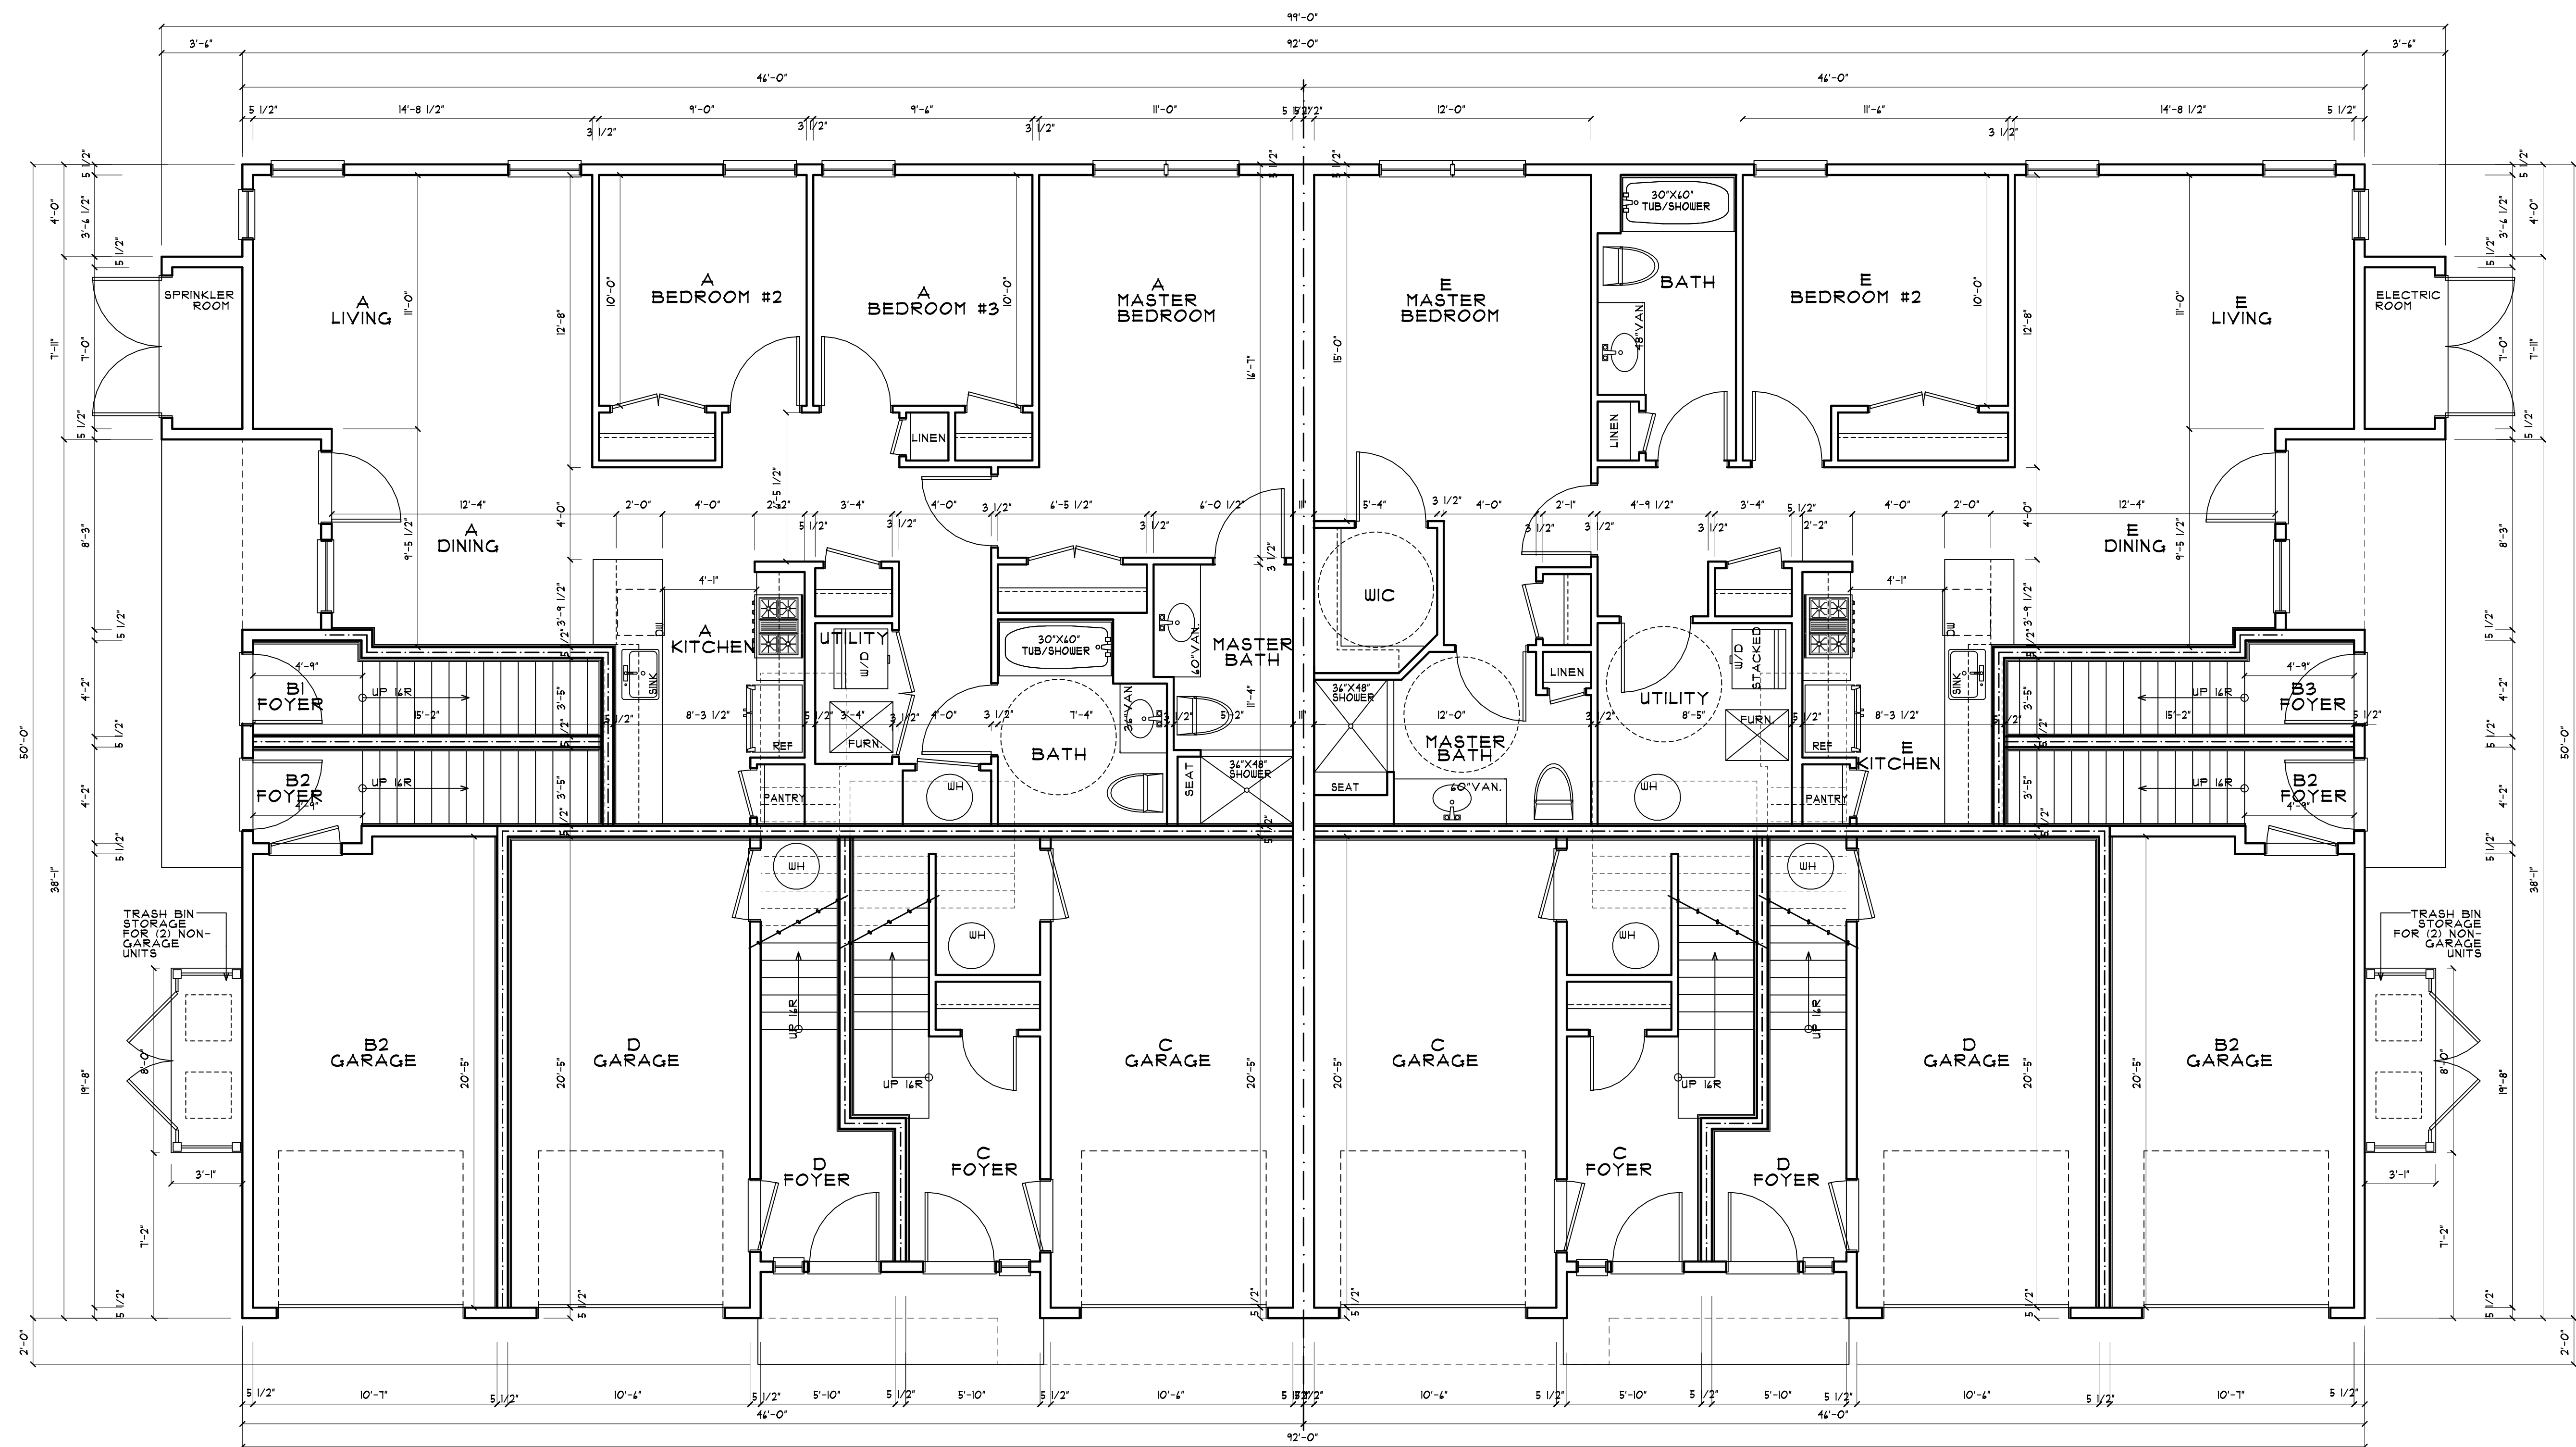

FIRST FLOOR PLAN

1/4"=1'-0"

10 UNIT BUILDING						
UNITS	#	SQ. FT	BEDS	BATHS	GARAGE	COAH
A UNIT	1	1172	3	2	NOTE #1	NOTE #1
B1 UNIT	1	1178	2	1.5	NO	YES
B2 UNIT	2	1178	2	2.5	YES	NO
B3 UNIT	1	1178	2	2.5	NO	NOTE #2
C UNIT	2	1324	2	2.5	YES	NO
D UNIT	2	1350	2	2.5	NOTE #3	NO
E UNIT	1	1172	2	2	NO	NO
NOTE #1: COAH (NO GARAGE), NON-COAH (W/GARAGE). VERIFY PER BUILDING						
NOTE #2: 2 UNITS WILL BE DESIGNATED COAH. VERIFY PER BUILDING						
NOTE #3: IF BUILDING HAS A NON-COAH A UNIT (W/GARAGE), NO GARAGE AT CORRISPONDING D UNIT. VERIFY PER BUILDING						
*STAIRS INLCUED IN SQUARE FOOTAGE						



Devereaux
&
Associates, PC
ARCHITECTS & PLANNERS
1477 Chain Bridge Road, Suite 200
McLean, Virginia 22101
703.893.0102
© Devereaux & Associates expressly reserves
its common law copyright and other property
rights in these plans. These plans are not to be
reproduced, changed or copied in any form or
manner whatsoever; nor are they to be assigned
to any third party without first obtaining the
express written permission and consent of
Devereaux & Associates, PC

PRISM CAPITAL PARTNERS, LLC
MILLINGTON APARTMENTS
MILLINGTON, NJ

PROJECT NUMBER:	
DATE	DESCRIPTION
06.20.19	DD

A1

FIRST FLOOR PLAN



Devereaux
&
Associates, PC
ARCHITECTS & PLANNERS

1477 Chain Bridge Road, Suite 200
McLean, Virginia 22101
703.893.0102


© Devereaux & Associates expressly reserves
its common law copyright and other property
rights in these plans. These plans are not to be
reproduced, changed or copied in any form or
manner whatsoever; nor are they to be assigned
to any third party without first obtaining the
express written permission and consent of
Devereaux & Associates, PC

PRISM CAPITAL PARTNERS, LLC
MILLINGTON APARTMENTS
MILLINGTON, NJ




PROJECT NUMBER:	
DATE	DESCRIPTION
06.20.19	DD

A1.1

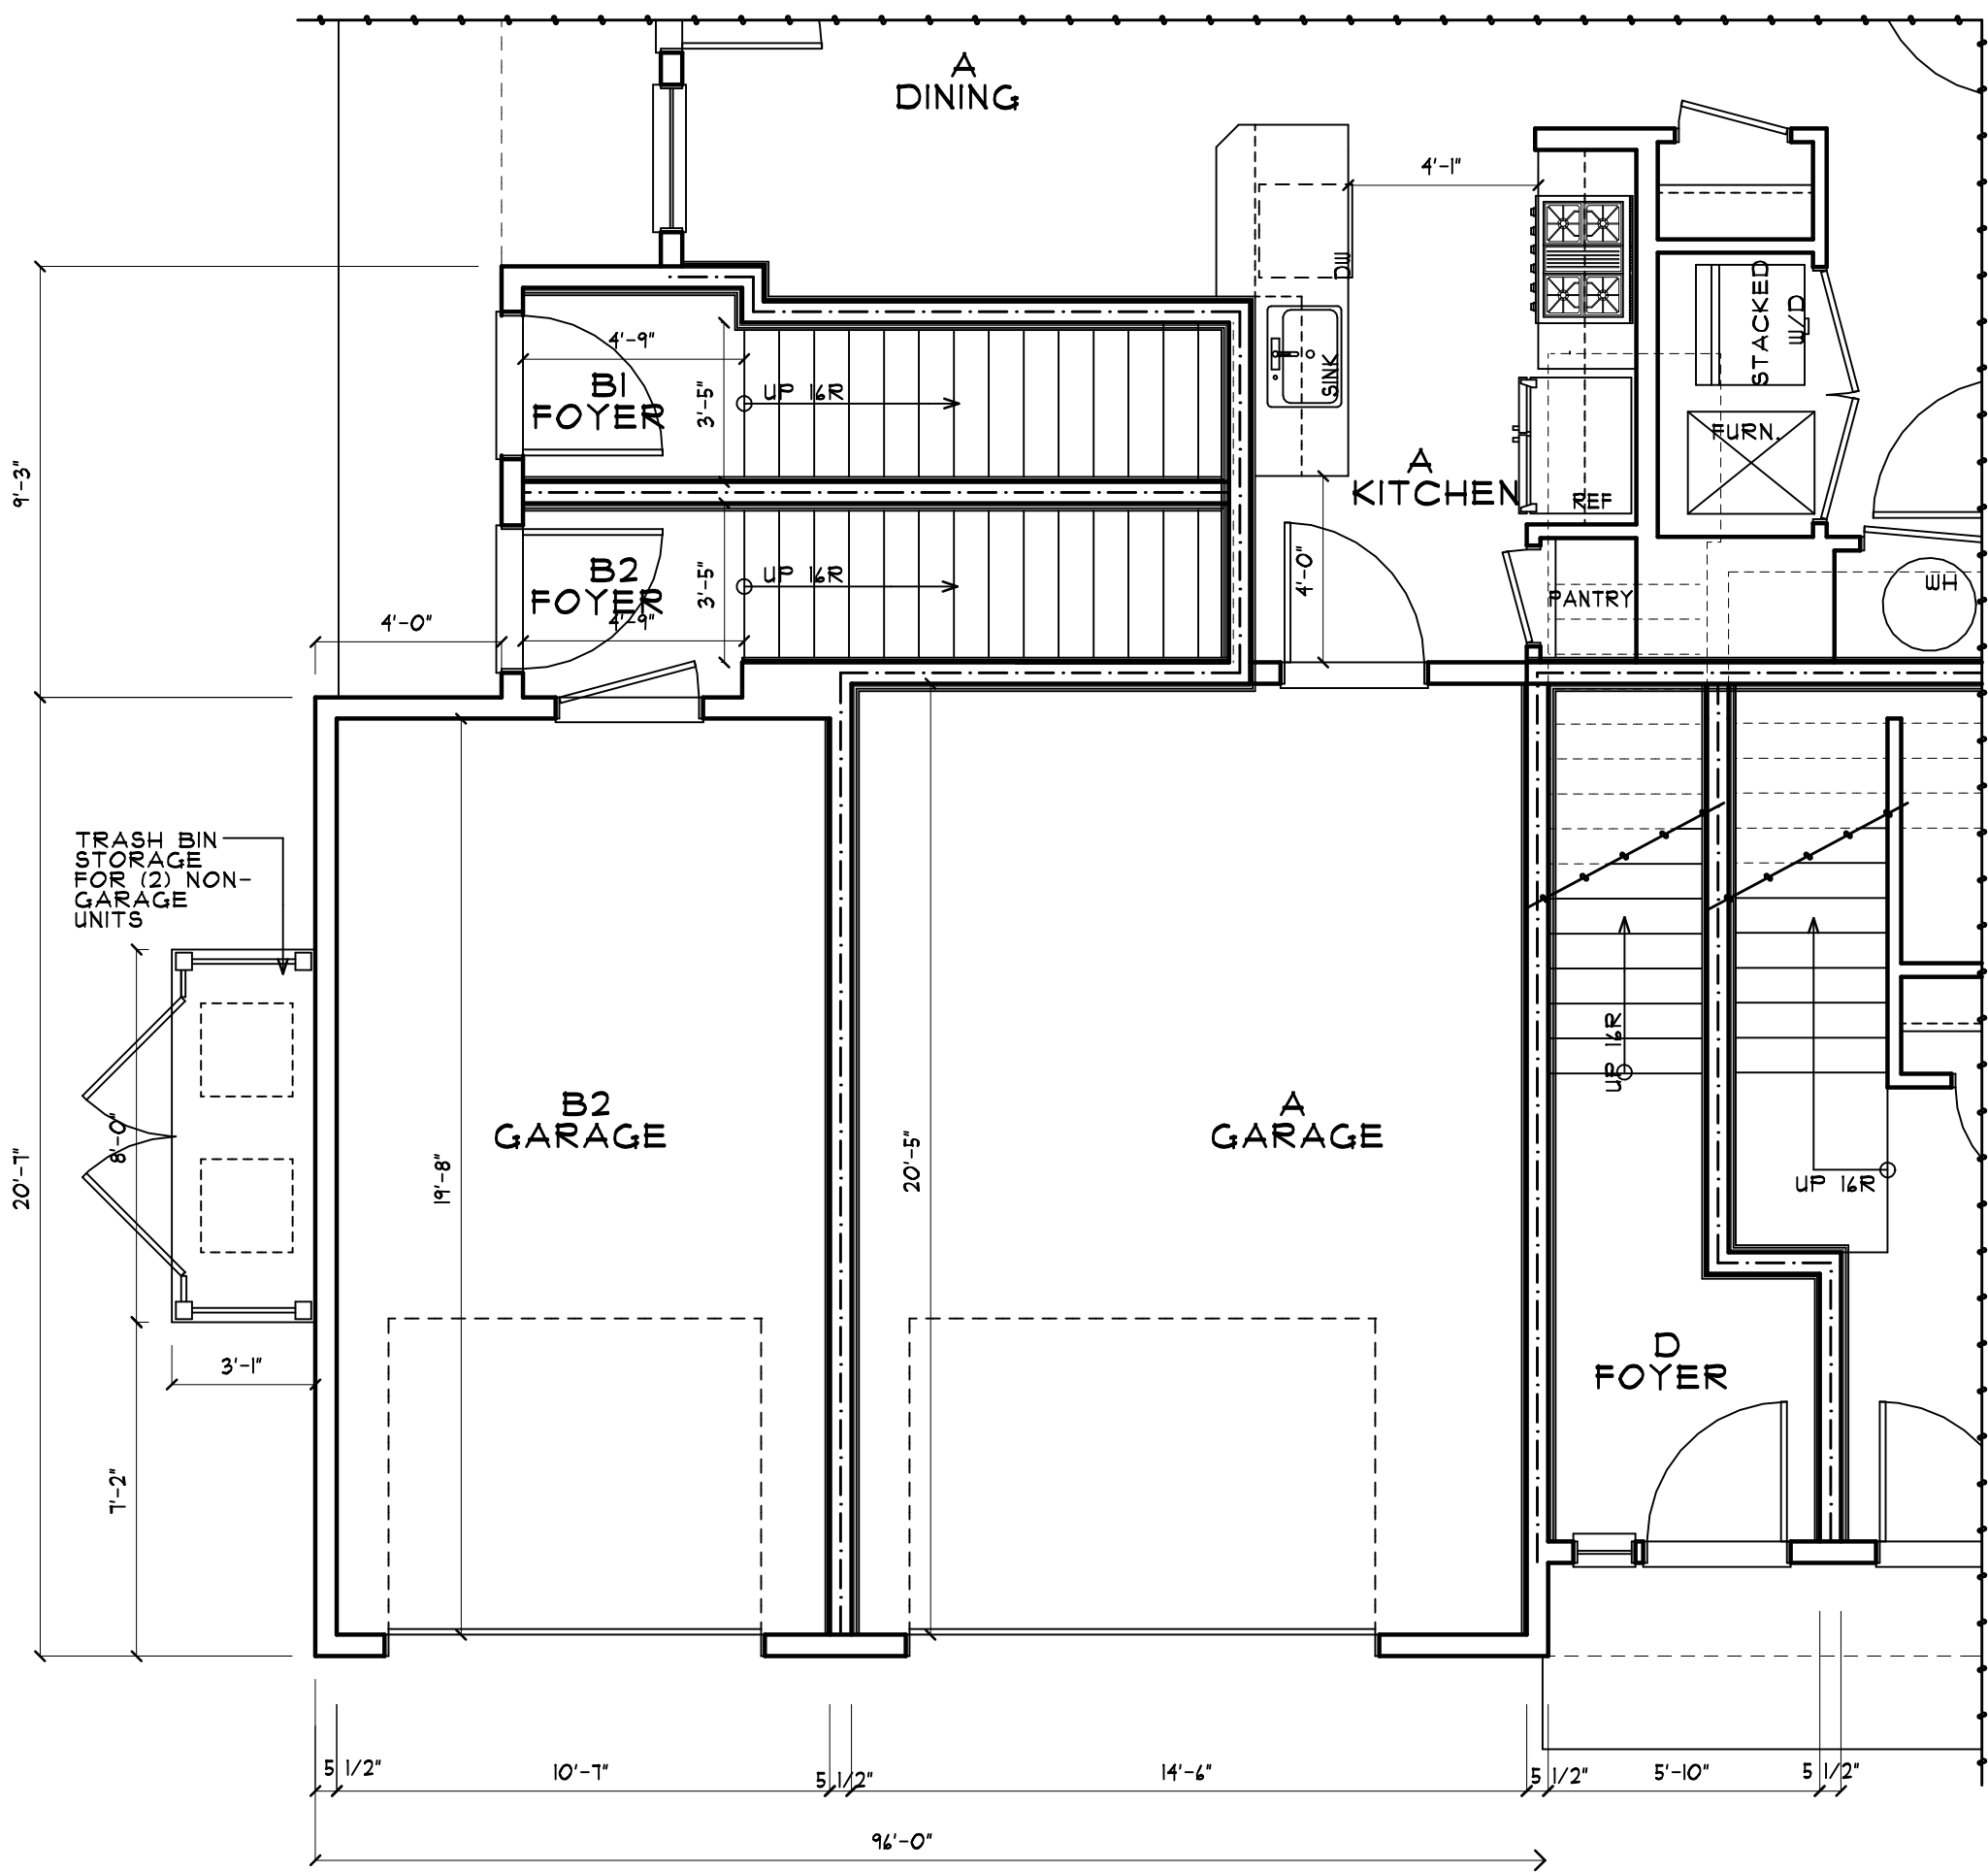


A UNIT W/ACCESSIBLE GARAGE
1/4"=1'-0" NO GARAGE AT D UNIT

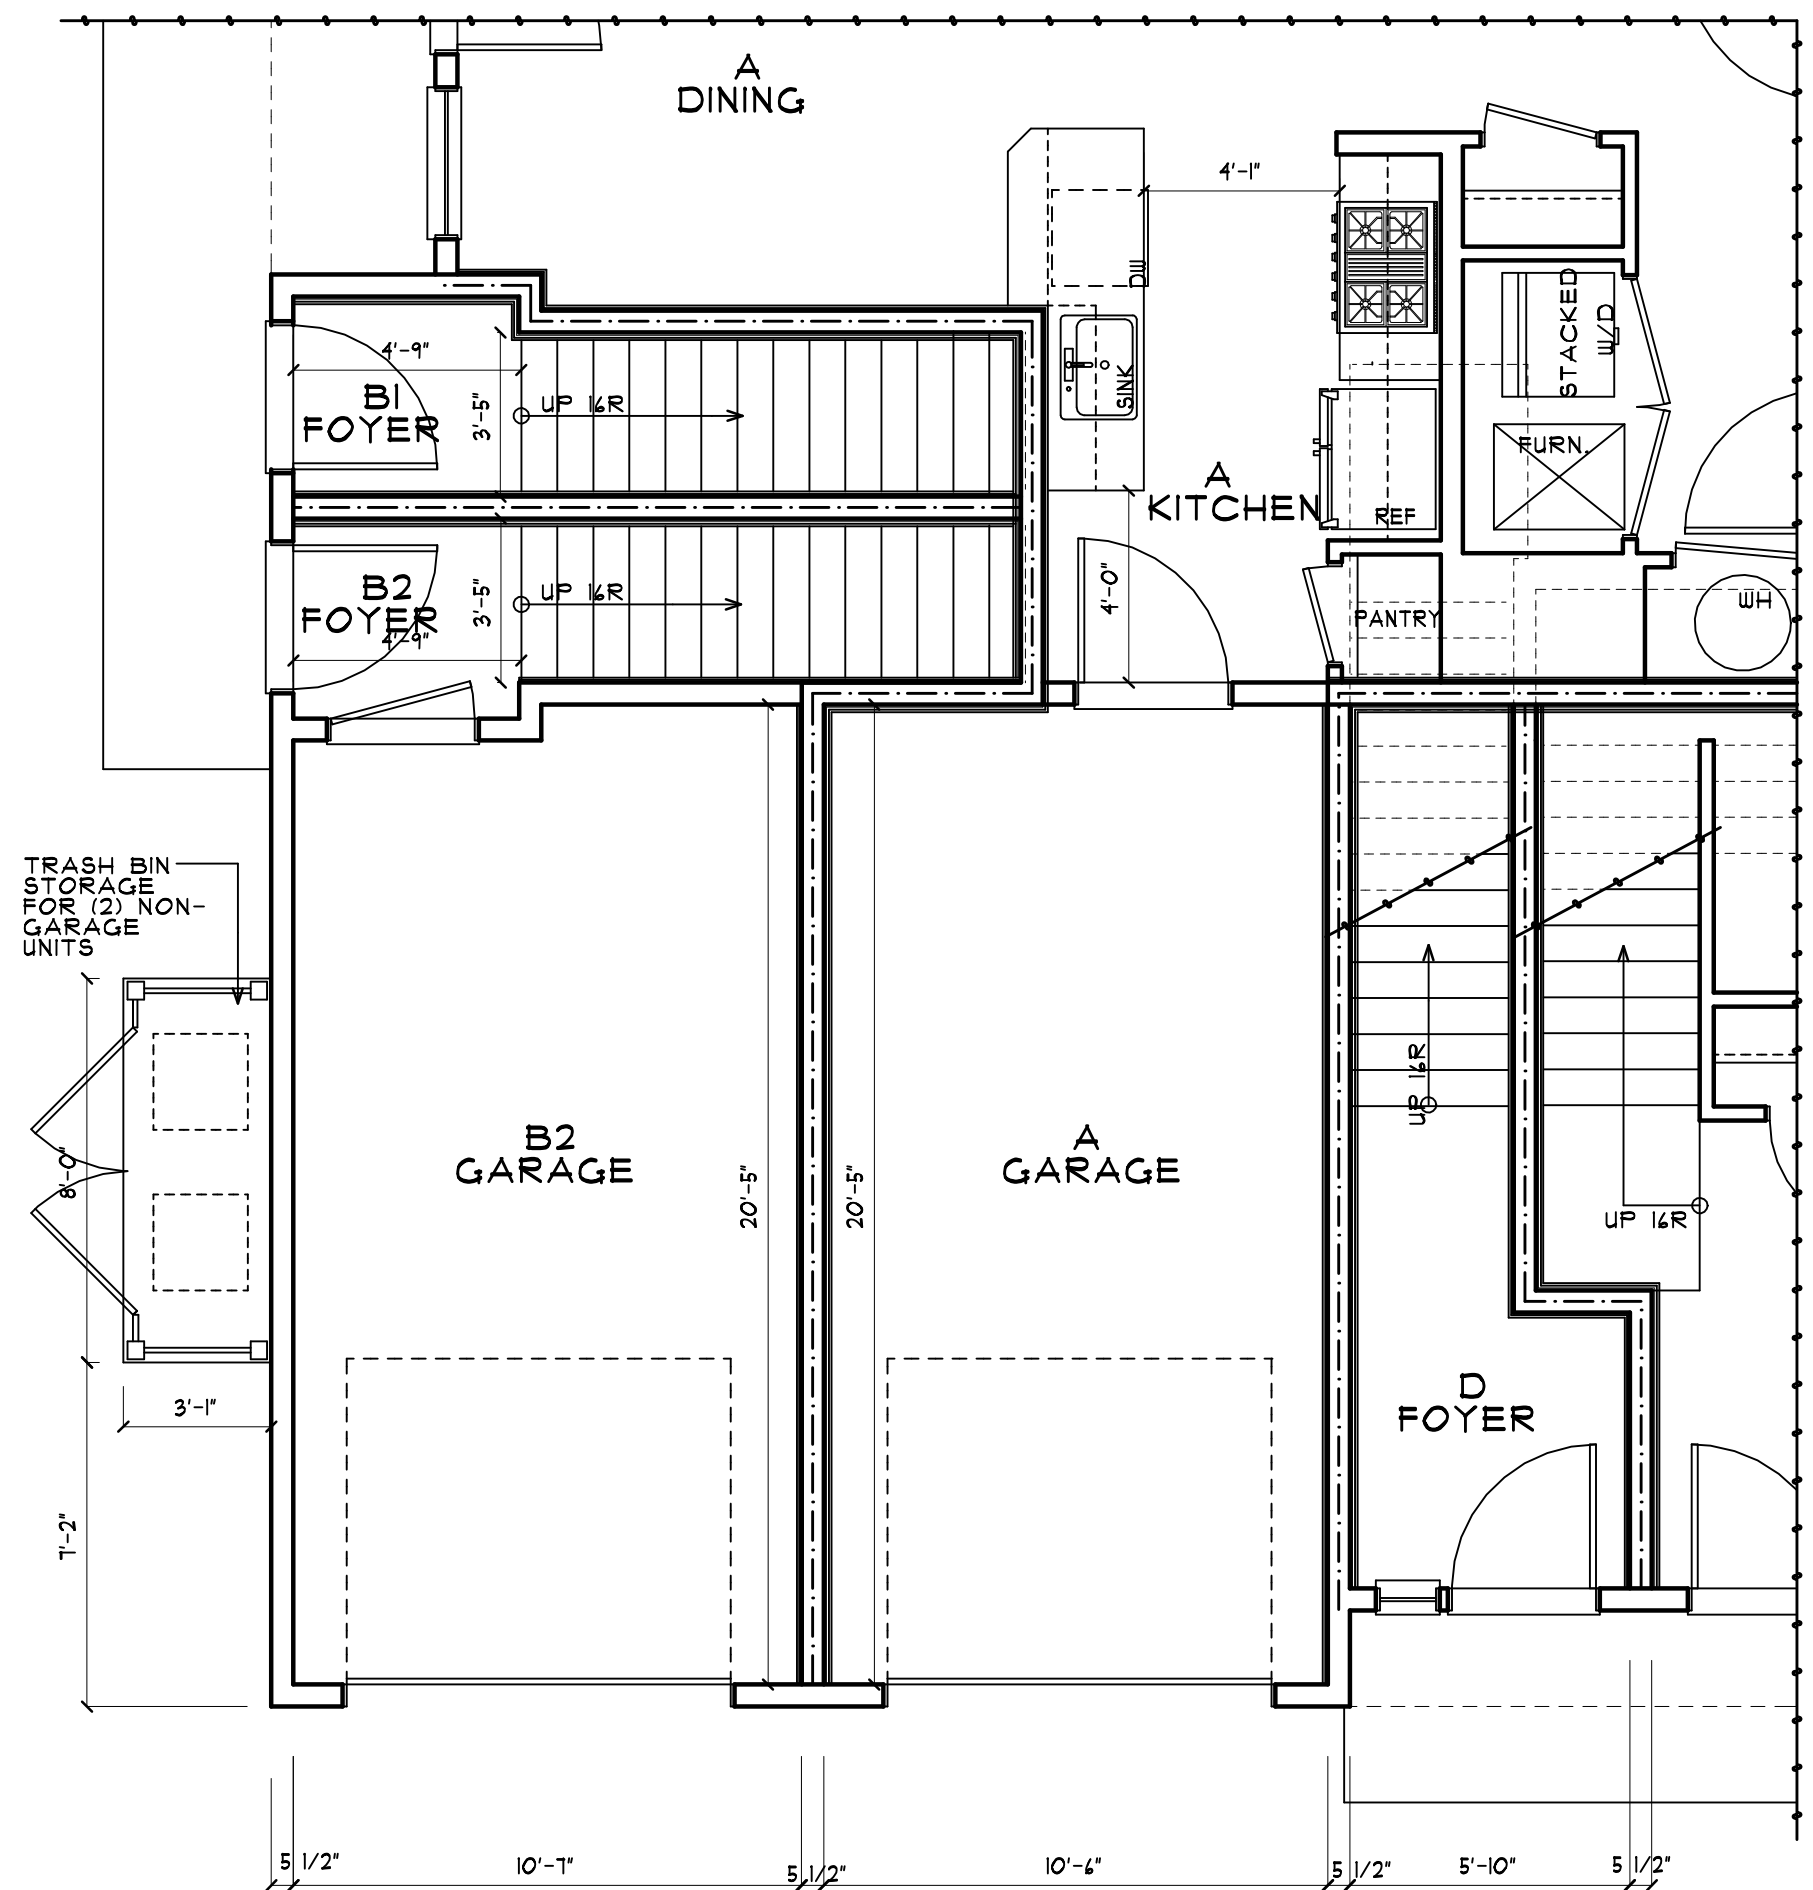

A UNIT W/GARAGE
1/4"=1'-0" NO GARAGE AT D UNIT

10 UNIT BUILDING						
UNITS	#	SQ. FT	BEDS	BATHS	GARAGE	COAH
A UNIT	1	1172	3	2	NOTE #1	NOTE #1
B1 UNIT	1	1178	2	1.5	NO	YES
B2 UNIT	2	1178	2	2.5	YES	NO
B3 UNIT	1	1178	2	2.5	NO	NOTE #2
C UNIT	2	1324	2	2.5	YES	NO
D UNIT	2	1350	2	2.5	NOTE #3	NO
E UNIT	1	1172	2	2	NO	NO
NOTE #1: COAH (NO GARAGE), NON-COAH (W/GARAGE). VERIFY PER BUILDING						
NOTE #2: 2 UNITS WILL BE DESIGNATED COAH. VERIFY PER BUILDING						
NOTE #3: IF BUILDING HAS A NON-COAH A UNIT (W/GARAGE), NO GARAGE AT CORRISPONDING D UNIT. VERIFY PER BUILDING						
*STAIRS INLCUED IN SQUARE FOOTAGE						

FIRST FLOOR PLAN

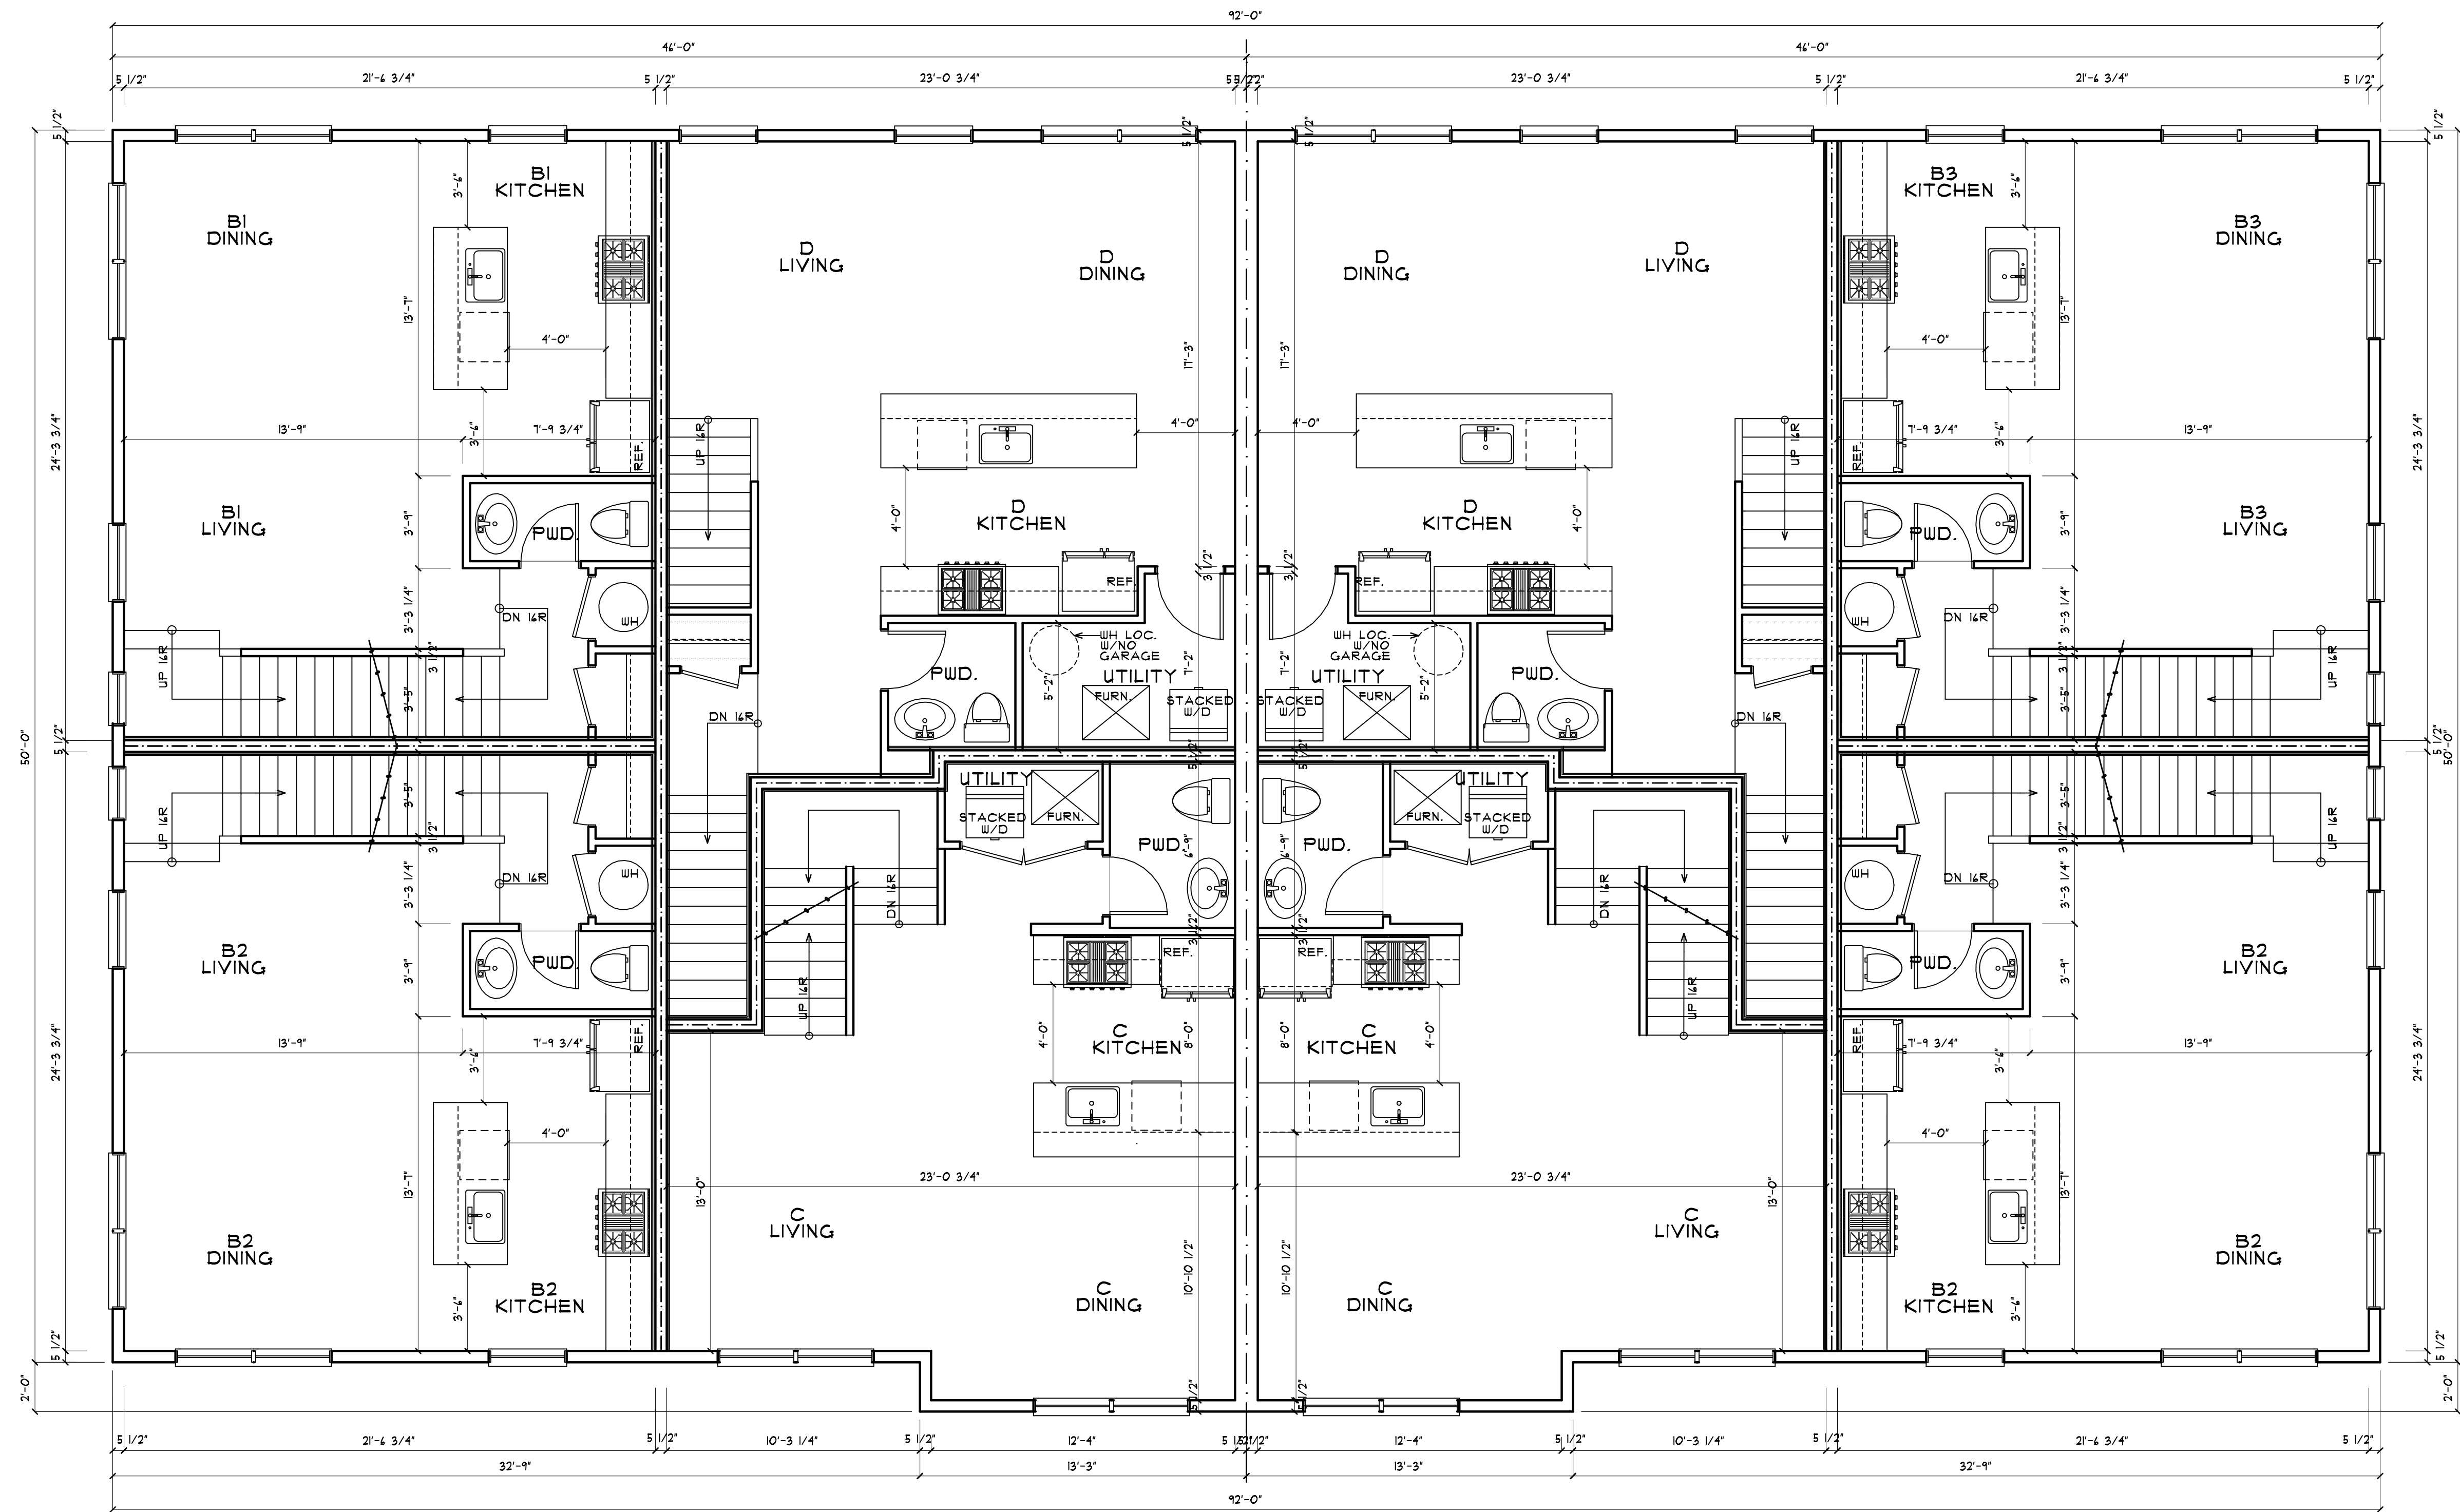

SECOND FLOOR PLAN

1/4"=1'-0"

10 UNIT BUILDING						
UNITS	#	SQ. FT	BEDS	BATHS	GARAGE	COAH
A UNIT	1	1172	3	2	NOTE #1	NOTE #1
B1 UNIT	1	1178	2	1.5	NO	YES
B2 UNIT	2	1178	2	2.5	YES	NO
B3 UNIT	1	1178	2	2.5	NO	NOTE #2
C UNIT	2	1324	2	2.5	YES	NO
D UNIT	2	1350	2	2.5	NOTE #3	NO
E UNIT	1	1172	2	2	NO	NO
NOTE #1: COAH (NO GARAGE), NON-COAH (W/GARAGE). VERIFY PER BUILDING						
NOTE #2: 2 UNITS WILL BE DESIGNATED COAH. VERIFY PER BUILDING						
NOTE #3: IF BUILDING HAS A NON-COAH A UNIT (W/GARAGE), NO GARAGE AT CORRISPONDING D UNIT. VERIFY PER BUILDING						
*STAIRS INLCUED IN SQUARE FOOTAGE						

SECOND FLOOR PLAN




Devereaux
&
Associates, PC
ARCHITECTS & PLANNERS
1477 Chain Bridge Road, Suite 200
McLean, Virginia 22101
703.893.0102
© Devereaux & Associates expressly reserves
its common law copyright and other property
rights in these plans. These plans are not to be
reproduced, changed or copied in any form or
manner whatsoever, nor are they to be assigned
to any third party without first obtaining the
express written permission and consent of
Devereaux & Associates, PC

PRISM CAPITAL PARTNERS, LLC
MILLINGTON APARTMENTS
MILLINGTON, NJ

PROJECT NUMBER:	
DATE	DESCRIPTION
06.20.19	DD

A2

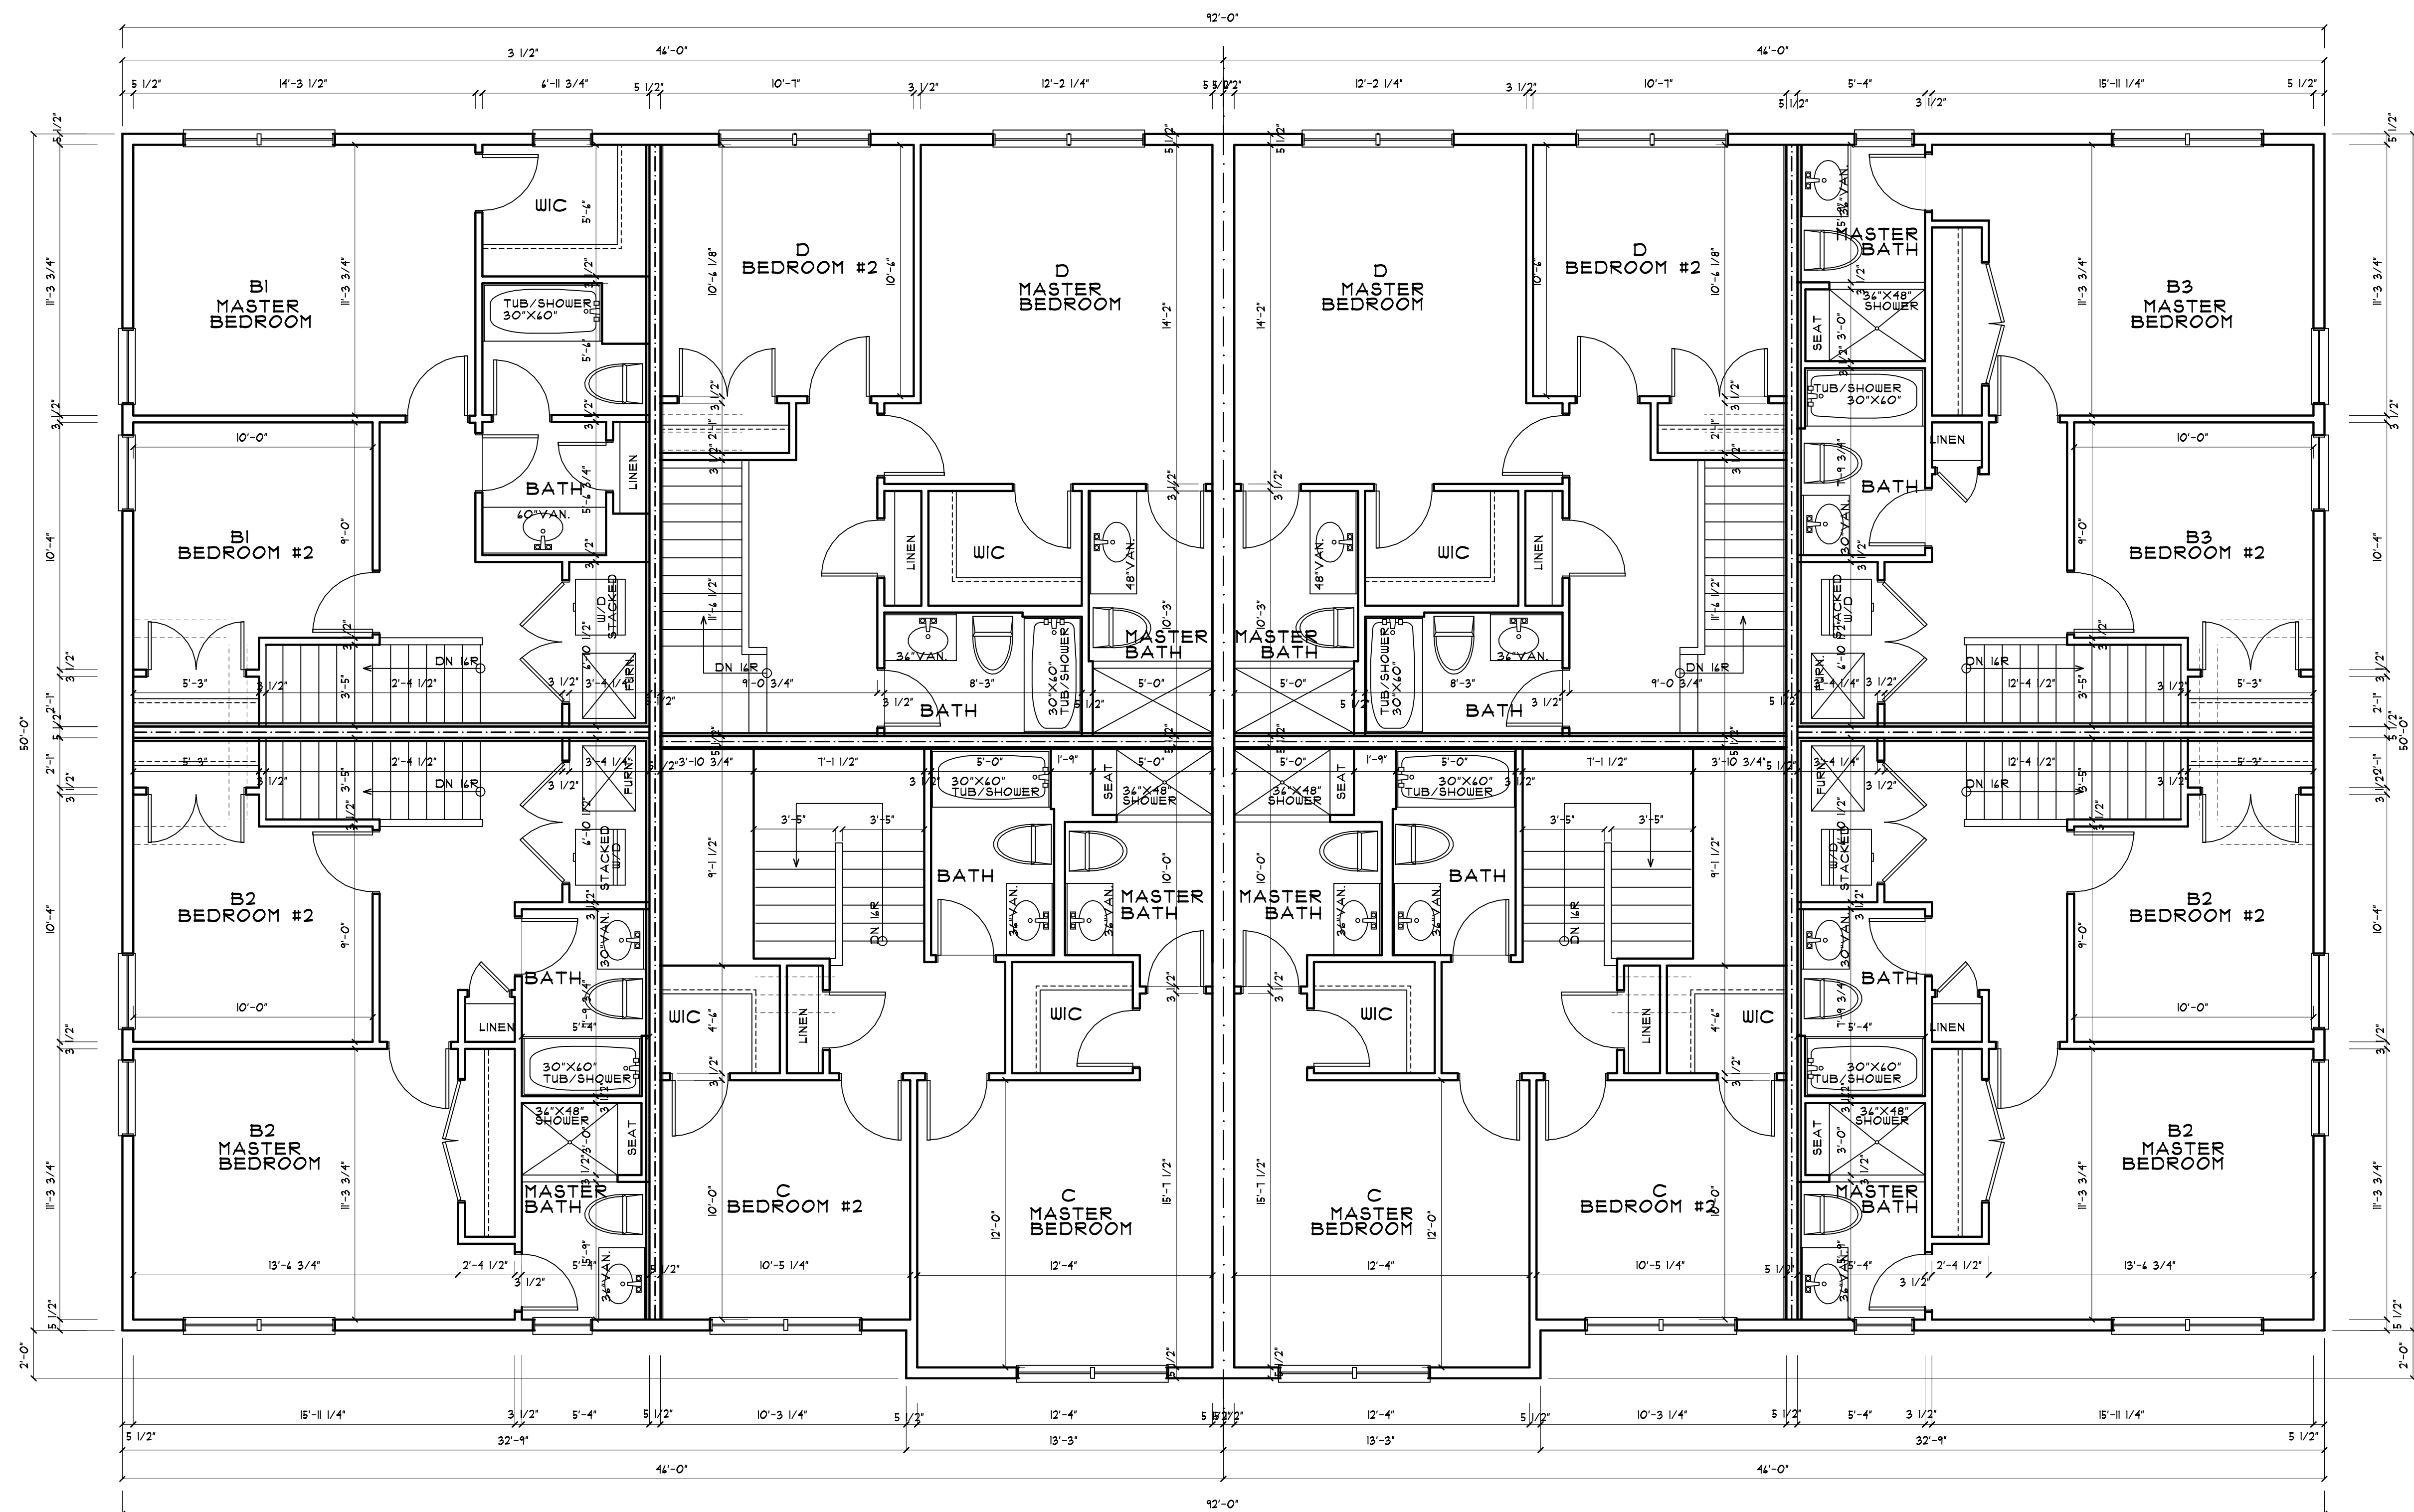

IO UNIT BUILDING						
UNITS	#	SQ. FT	BEDS	BATHS	GARAGE	COAH
A UNIT	1	1172	3	2	NOTE #1	NOTE #1
B1 UNIT	1	1178	2	1.5	NO	YES
B2 UNIT	2	1178	2	2.5	YES	NO
B3 UNIT	1	1178	2	2.5	NO	NOTE #2
C UNIT	2	1324	2	2.5	YES	NO
D UNIT	2	1350	2	2.5	NOTE #3	NO
E UNIT	1	1172	2	2	NO	NO

NOTE #1: COAH (NO GARAGE), NON-COAH (W/GARAGE).
VERIFY PER BUILDING

NOTE #2: 2 UNITS WILL BE DESIGNATED COAH. VERIFY PER BUILDING

NOTE #3: IF BUILDING HAS A NON-COAH A UNIT (W/GARAGE),
NO GARAGE AT CORRESPONDING D UNIT. VERIFY PER BUILDING

*STAIRS INCLUDED IN SQUARE FOOTAGE