



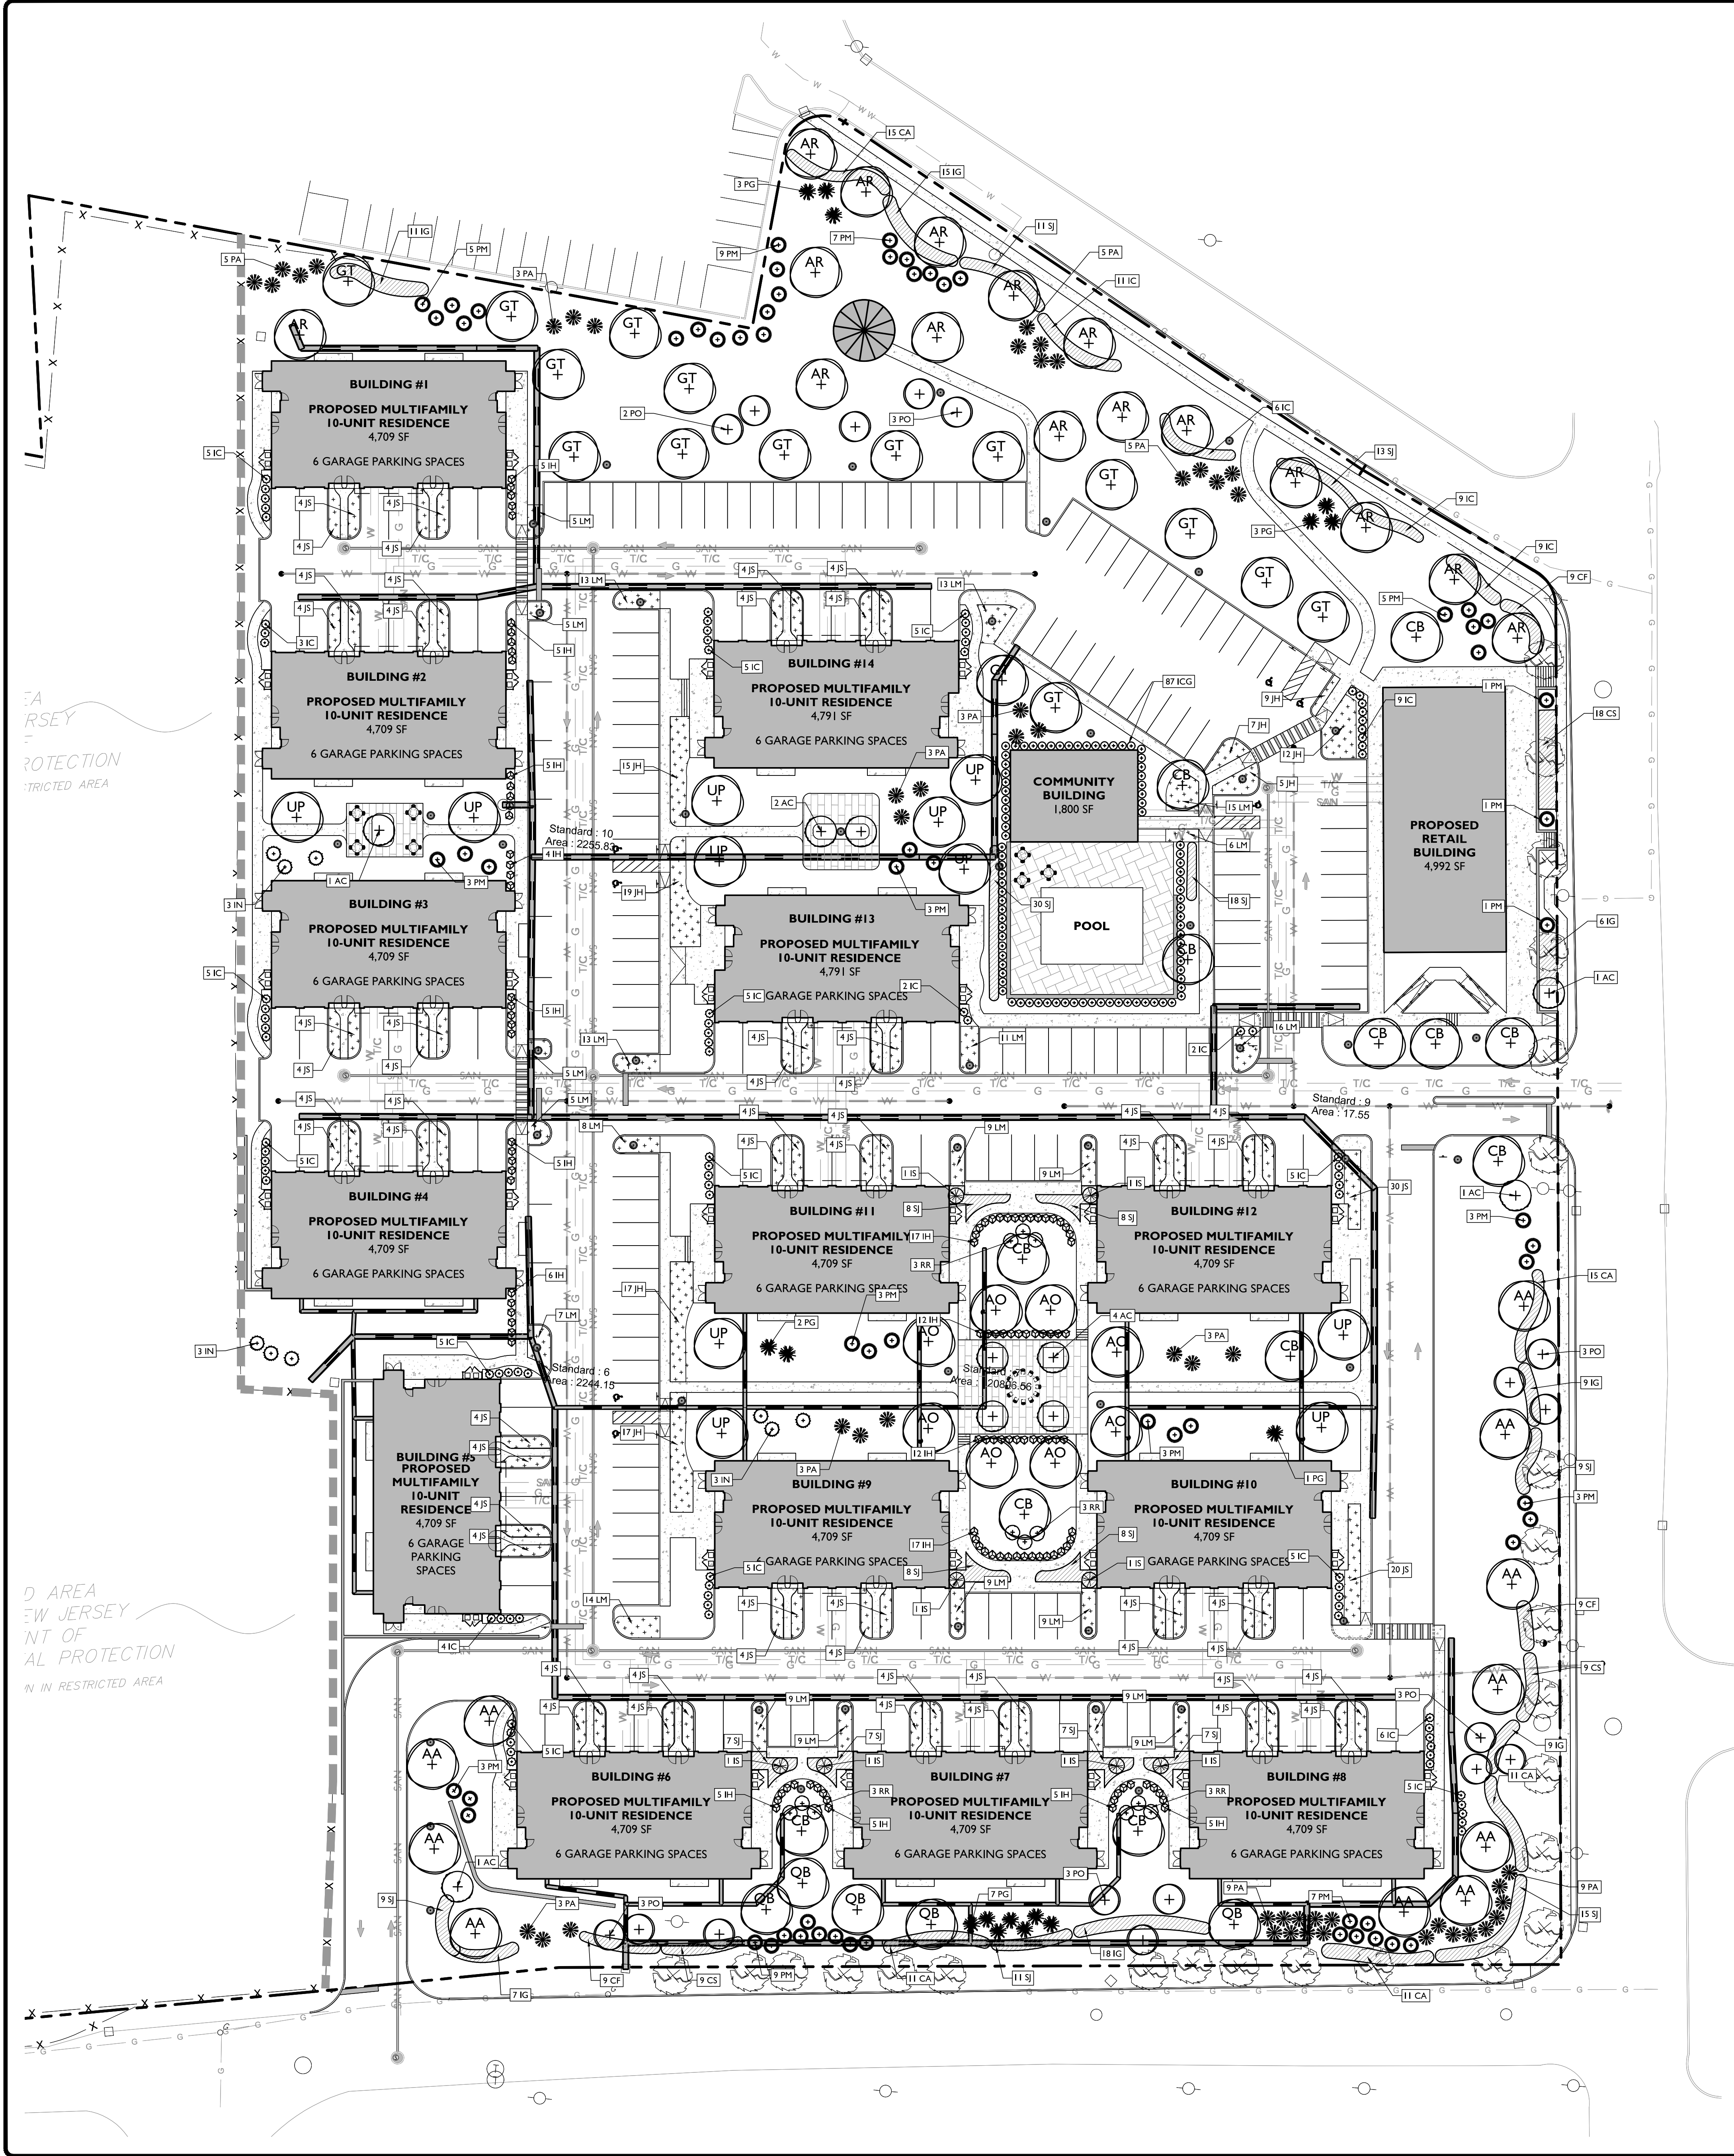


PLANT SCHEDULE

ALL PLANTS TO BE UNIFORM WITHIN SPECIES, VIGOROUS, AND FULL

QTY	KEY	BOTANICAL NAME	COMMON NAME	SIZE	REMARKS
SHADE TREES					
11	AA	ACER RUBRUM 'ARMSTRONG'	ARMSTRONG MAPLE	3" CAL. MIN.	B&B 7' MIN CLR. STRAIGHT LEADER
8	AO	ACER RUBRUM 'OCTOBER GLORY'	OCTOBER GLORY RED MAPLE	3" CAL. MIN.	B&B 7' MIN CLR. STRAIGHT LEADER
16	AR	ACER RUBRUM 'RED SUNSET'	RED SUNSET RED MAPLE	3" CAL. MIN.	B&B 7' MIN CLR. STRAIGHT LEADER
12	CB	CARPINUS BETULUS 'FASTIGIATA'	UPRIGHT HORNBEAM	3" CAL. MIN.	B&B 7' MIN CLR. STRAIGHT LEADER
16	GT	GLERITIA TRICANTHOS INERMIS	HONEY LOCUST	3" CAL. MIN.	B&B 7' MIN CLR. STRAIGHT LEADER
5	QB	QUERCUS BICOLOR	SWAMP WHITE OAK	3" CAL. MIN.	B&B 7' MIN CLR. STRAIGHT LEADER
11	UP	ULMUS AMERICANA 'PRINCETON'	PRINCETON ELM	3" CAL. MIN.	B&B 7' MIN CLR. STRAIGHT LEADER
ORNAMENTAL TREES					
10	AC	AMELANCHIER CANADENSIS	SERVICEBERRY	8' - 10' HT.	B&B
17	PO	PRUNUS 'OKAME'	OKAME CHERRY	6' - 8'	B&B
EVERGREENS					
9	IN	ILEX ATTEQUATA 'NELLIE R. STEVENS'	NELLIE R. STEVENS HOLLY	7' - 8'	B&B
51	PA	PICEA ABIES	NORWAY SPRUCE	6' - 7'	B&B
16	PG	PICEA PUNGENS 'GLAUCUA'	COLORADO BLUE SPRUCE	6' - 7'	B&B
66	PM	PSEUDOTSUGA MENZIESII	DOUGLAS FIR	6' - 7'	B&B
EVERGREEN SHRUBS					
91	IC	ILEX CRENATA	JAPANESE HOLLY	24" - 36"	5 GAL.
87	ICG	ILEX CRENATA 'GREEN LUSTRE'	GREEN LUSTRE JAPANESE HOLLY	24" - 36"	5 GAL.
75	IG	ILEX GLABRA	INKBERRY HOLLY	24" - 36"	5 GAL.
113	IH	ILEX CRENATA 'HELLER'	HELLER JAPANESE HOLLY	24" - 36"	5 GAL.
8	IS	ILEX CRENATA 'STEEDS'	STEEDS JAPANESE HOLLY	24" - 36"	5 GAL.
DECIDUOUS SHRUBS					
63	CA	CLETHRA ALNIFOLIA 'HUMMINGBIRD'	HUMMINGBIRD SUMMERSWEET	12" - 18"	1 GAL.
27	CF	CORNUS SERICEA BAILEY	RED TWIG DOGWOOD	30" - 36"	3 GAL.
36	CS	CORNUS SERICEA 'FLAVIRAMEA'	YELLOW TWIG DOGWOOD	30" - 36"	3 GAL.
12	RR	ROSA RUGOSA	RUGOSA ROSE	12" - 18"	1 GAL.
176	SJ	SPIREA JAPONICA 'LITTLE PRINCESS'	LITTLE PRINCESS SPIREA	12" MIN.	1 GAL.
GROUND COVERS					
208	LH	LIRIOPE MURCARI 'BIG BLUE'	BIG BLUE LILY TURF	18" MIN.	1 GAL.
101	JH	JUNIPERUS HORIZONTALIS 'BAR HARBOR'	BAR HARBOR CREEPING JUNIPER	18" MIN.	1 GAL.
278	JS	JUNIPERUS PROCUMBENS 'NANA'	JAPANESE GARDEN JUNIPER	12" MIN.	1 GAL.

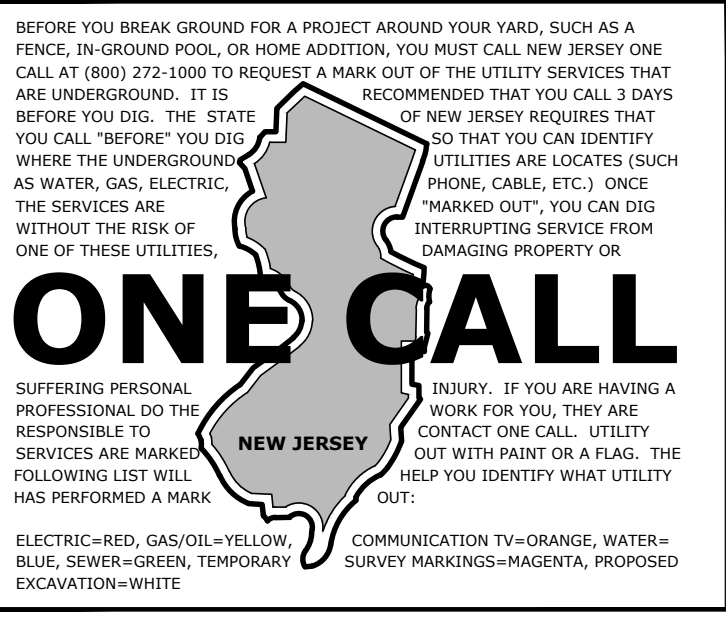

- LANDSCAPING NOTES**
- THE CONTRACTOR SHALL RESTORE ALL DISTURBED GRASS AND LANDSCAPED AREAS TO MATCH EXISTING CONDITIONS UNLESS INDICATED OTHERWISE WITHIN THE PLAN SET.
 - THE CONTRACTOR SHALL RESTORE ALL DISTURBED LAWN AREAS WITH A MINIMUM 4 INCH LAYER OF TOPSOIL AND SEED.
 - THE CONTRACTOR SHALL RESTORE MULCH AREAS WITH A MINIMUM 3 INCH LAYER OF MULCH.
 - THE MAXIMUM SLOPE ALLOWABLE IN LANDSCAPE RESTORATION AREAS SHALL BE 3 FEET HORIZONTAL TO 1 FOOT VERTICAL (3:1 SLOPE) UNLESS INDICATED OTHERWISE WITHIN THE PLAN SET.
 - THE CONTRACTOR IS REQUIRED TO LOCATE ALL SPRINKLER HEADS IN AREA OF LANDSCAPING DISTURBANCE PRIOR TO CONSTRUCTION. THE CONTRACTOR SHALL RELOCATE SPRINKLER HEADS AND LINES IN ACCORDANCE WITH OWNER'S DIRECTION WITHIN AREAS OF DISTURBANCE.
 - THE CONTRACTOR SHALL ENSURE THAT ALL DISTURBED LANDSCAPED AREAS ARE GRADED TO MEET FLUSH AT THE ELEVATION OF WALKWAYS AND TOP OF CURB ELEVATIONS EXCEPT UNLESS INDICATED OTHERWISE WITHIN THE PLAN SET. NO ABRUPT CHANGES IN GRADE ARE PERMITTED IN DISTURBED LANDSCAPING AREAS.

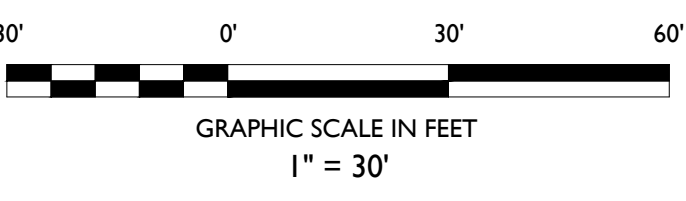

PRELIMINARY & FINAL MAJOR SITE PLAN

ENCLAVE AT MILLINGTON

PROPOSED MIXED-USE MULTI-FAMILY AND COMMERCIAL DEVELOPMENT

CHARLES D. OLIVO, P.E.
NEW JERSEY LICENSE NO. 4619
LICENSED PROFESSIONAL ENGINEER

SCALE: 1" = 30' PROJECT ID: T-17298

TITLE: LANDSCAPING PLAN

DRAWING: C-10

STONEFIELD engineering & design

Rutherford, NJ • New York, NY
Princeton, NJ • Tampa, FL • Detroit, MI
www.stonefieldeng.com

Headquarters: 92 Park Avenue, Rutherford, NJ 07070
Phone 201.340.4468 • Fax 201.340.4472

DATE	BY	DESCRIPTION
01	10/25/2019	FOR MUNICIPAL SUBMISSION
01		ISSUE

