



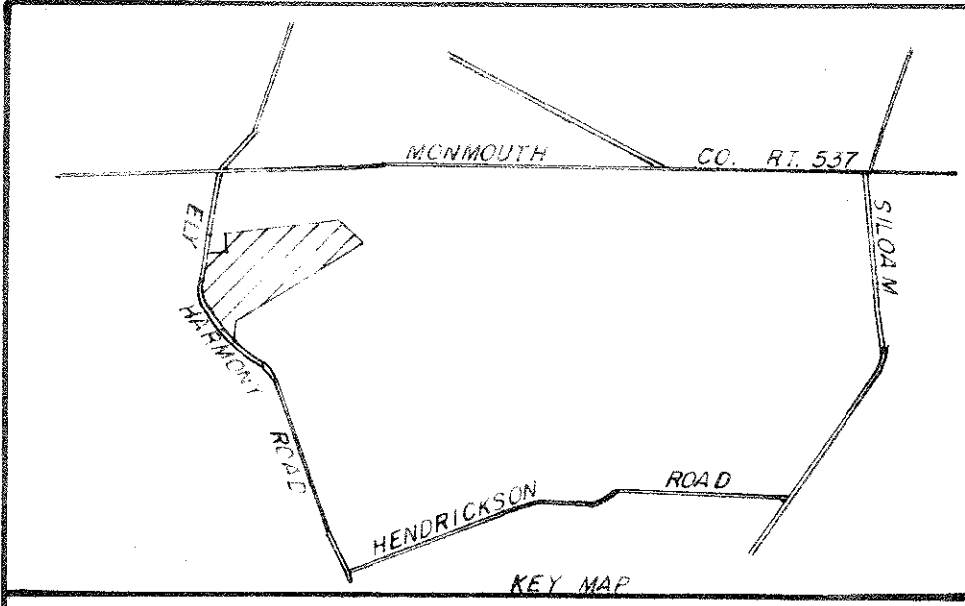

LOT 42  
METRO LATHING & PLASTERING CO. *formerly Wolcott*

*N-41-30 E*

TAX MAP SHEET 56  
ZONE RR  
BLOCK 101  
LOT 43  
TOTAL AREA 24.991 ACRES  
LESS 2.52 ACRES  
22.47 AC. REMAINDER

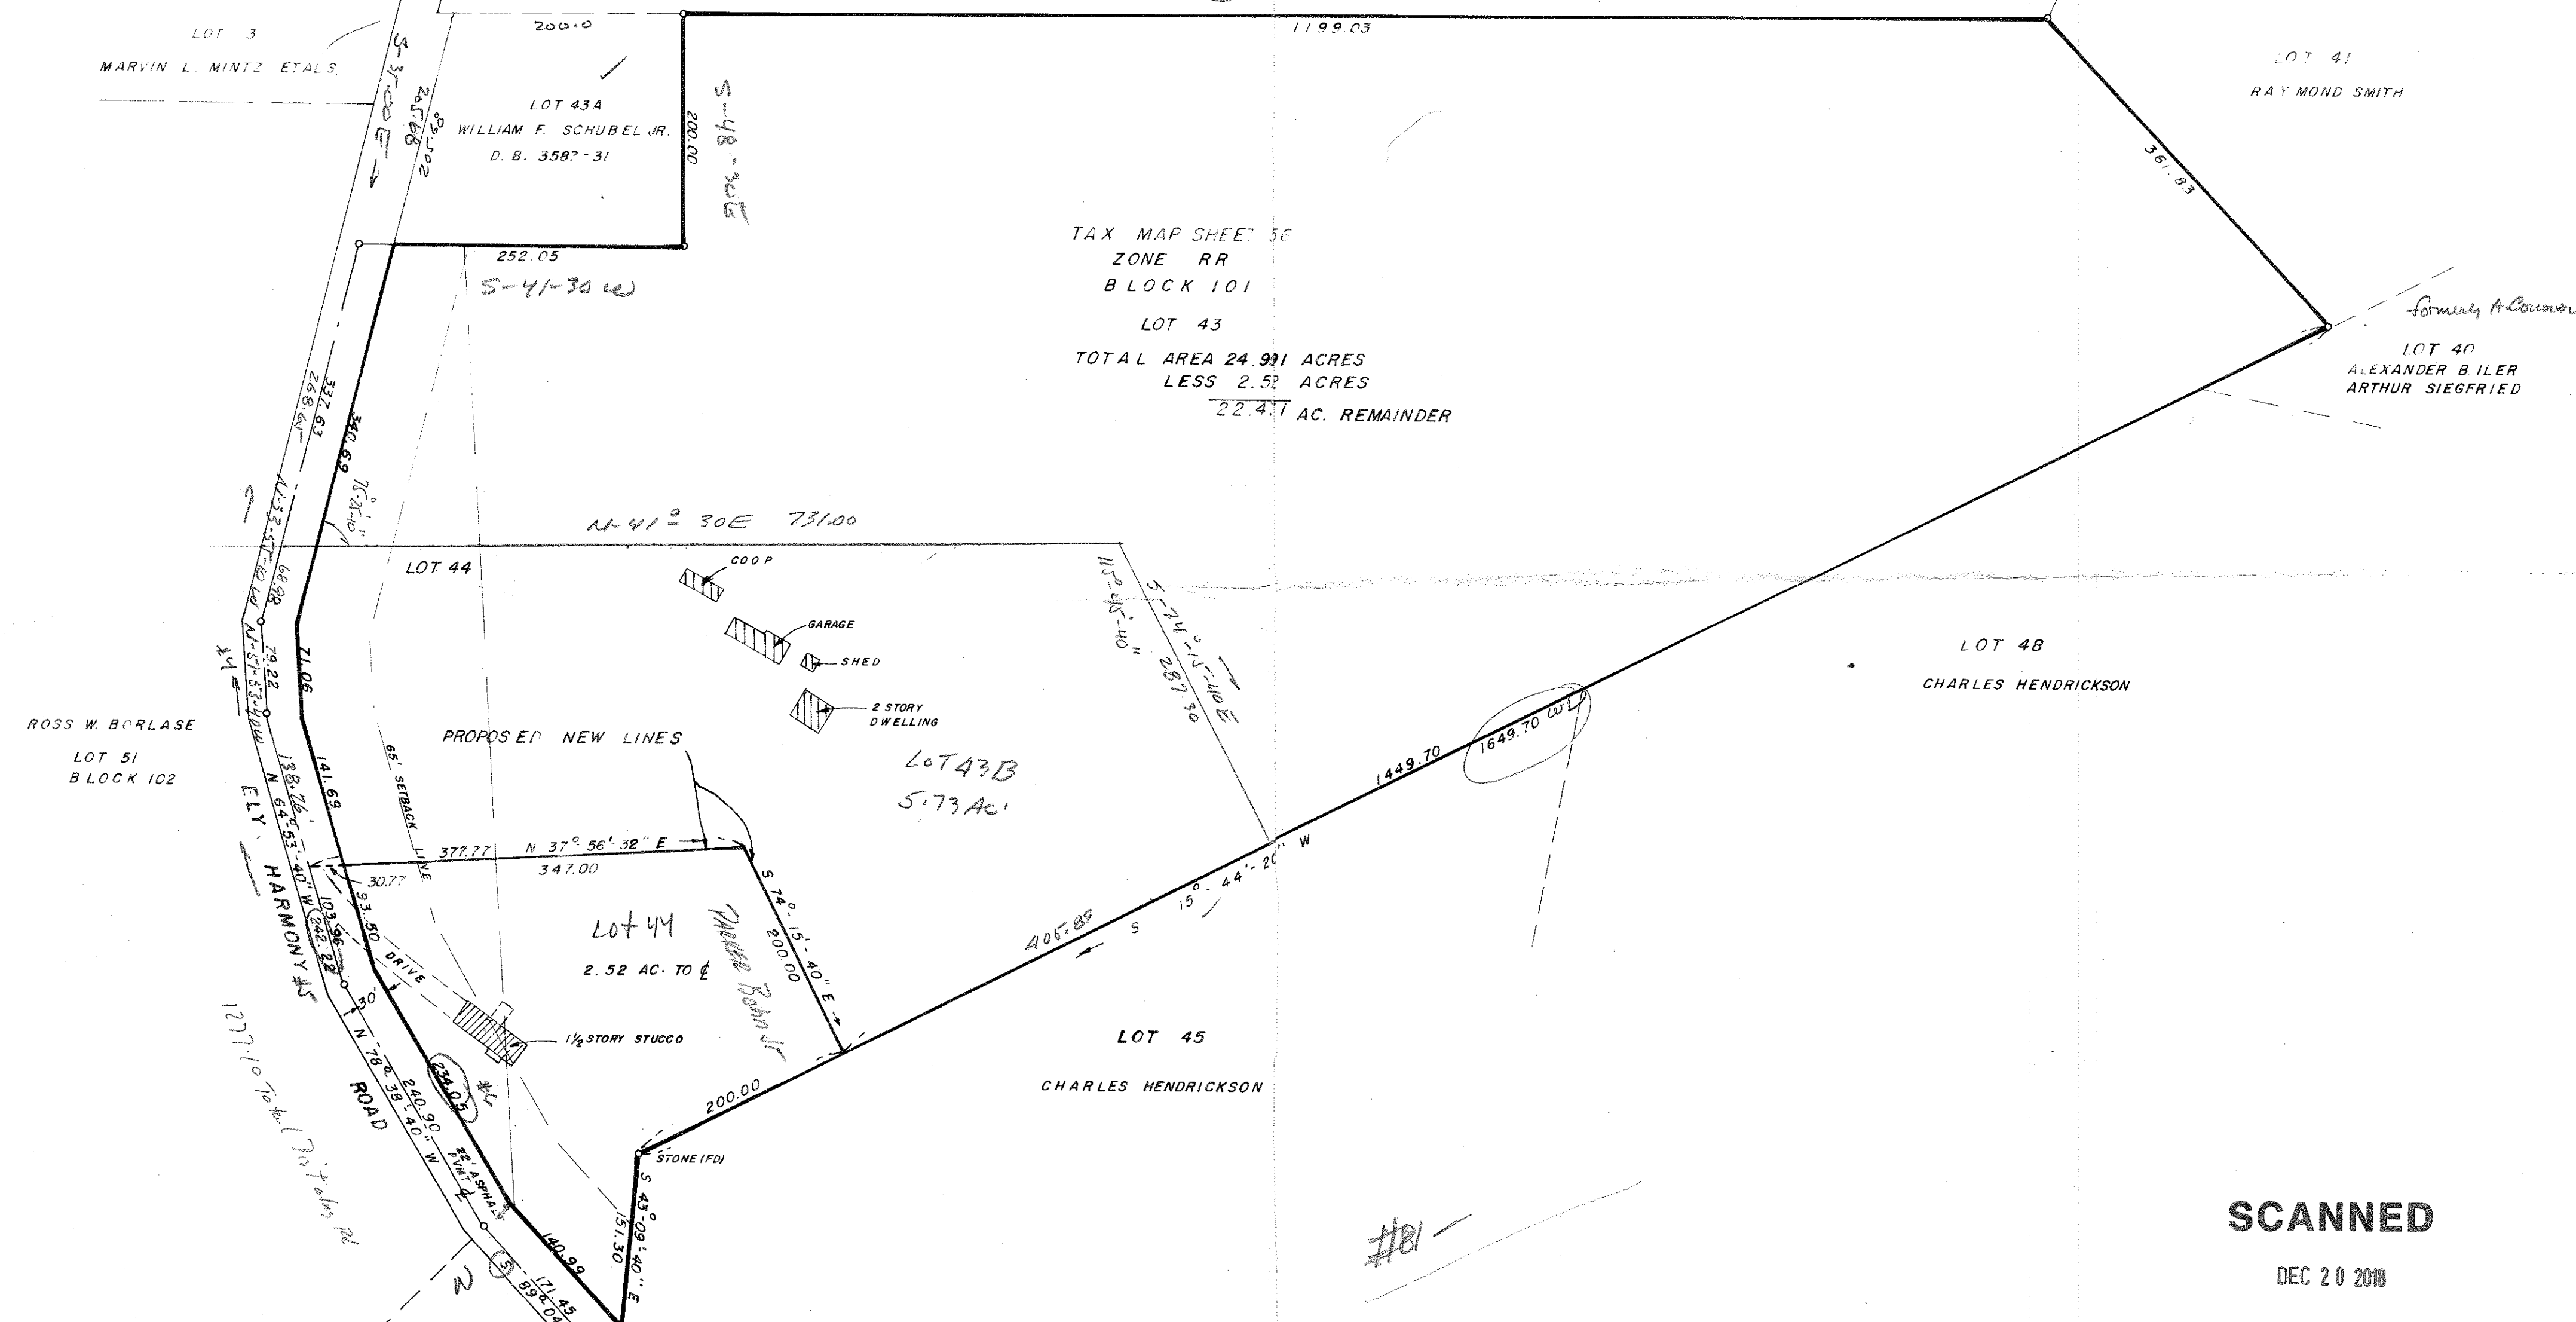

CHRISTIE ENGINEERING CORP.  
ENGINEERS & SURVEYORS  
FREEHOLD, NEW JERSEY

MINOR SUBDIVISION NO. **353**  
APPROVED BY FREEHOLD TOWNSHIP  
PLANNING BOARD

*Walter L. McCarroll* CHAIRMAN  
*James W. Brown* SECRETARY  
DATE

Note:  
Lot 44, Block 101 was created by deed only.  
It is filed under Deed book 3701, page 388  
and was recorded by the Monmouth County  
Clerk's office on August 11, 1970.

SCANNED  
DEC 20 2018

RECEIVED APR 29 1970

SKETCH PLAT  
FOR  
WILLIAM F. SCHUBEL  
FREEHOLD TOWNSHIP - MONMOUTH CO. - N.J.  
SCALE 1"= APRIL 23, 1970

*353-70*