



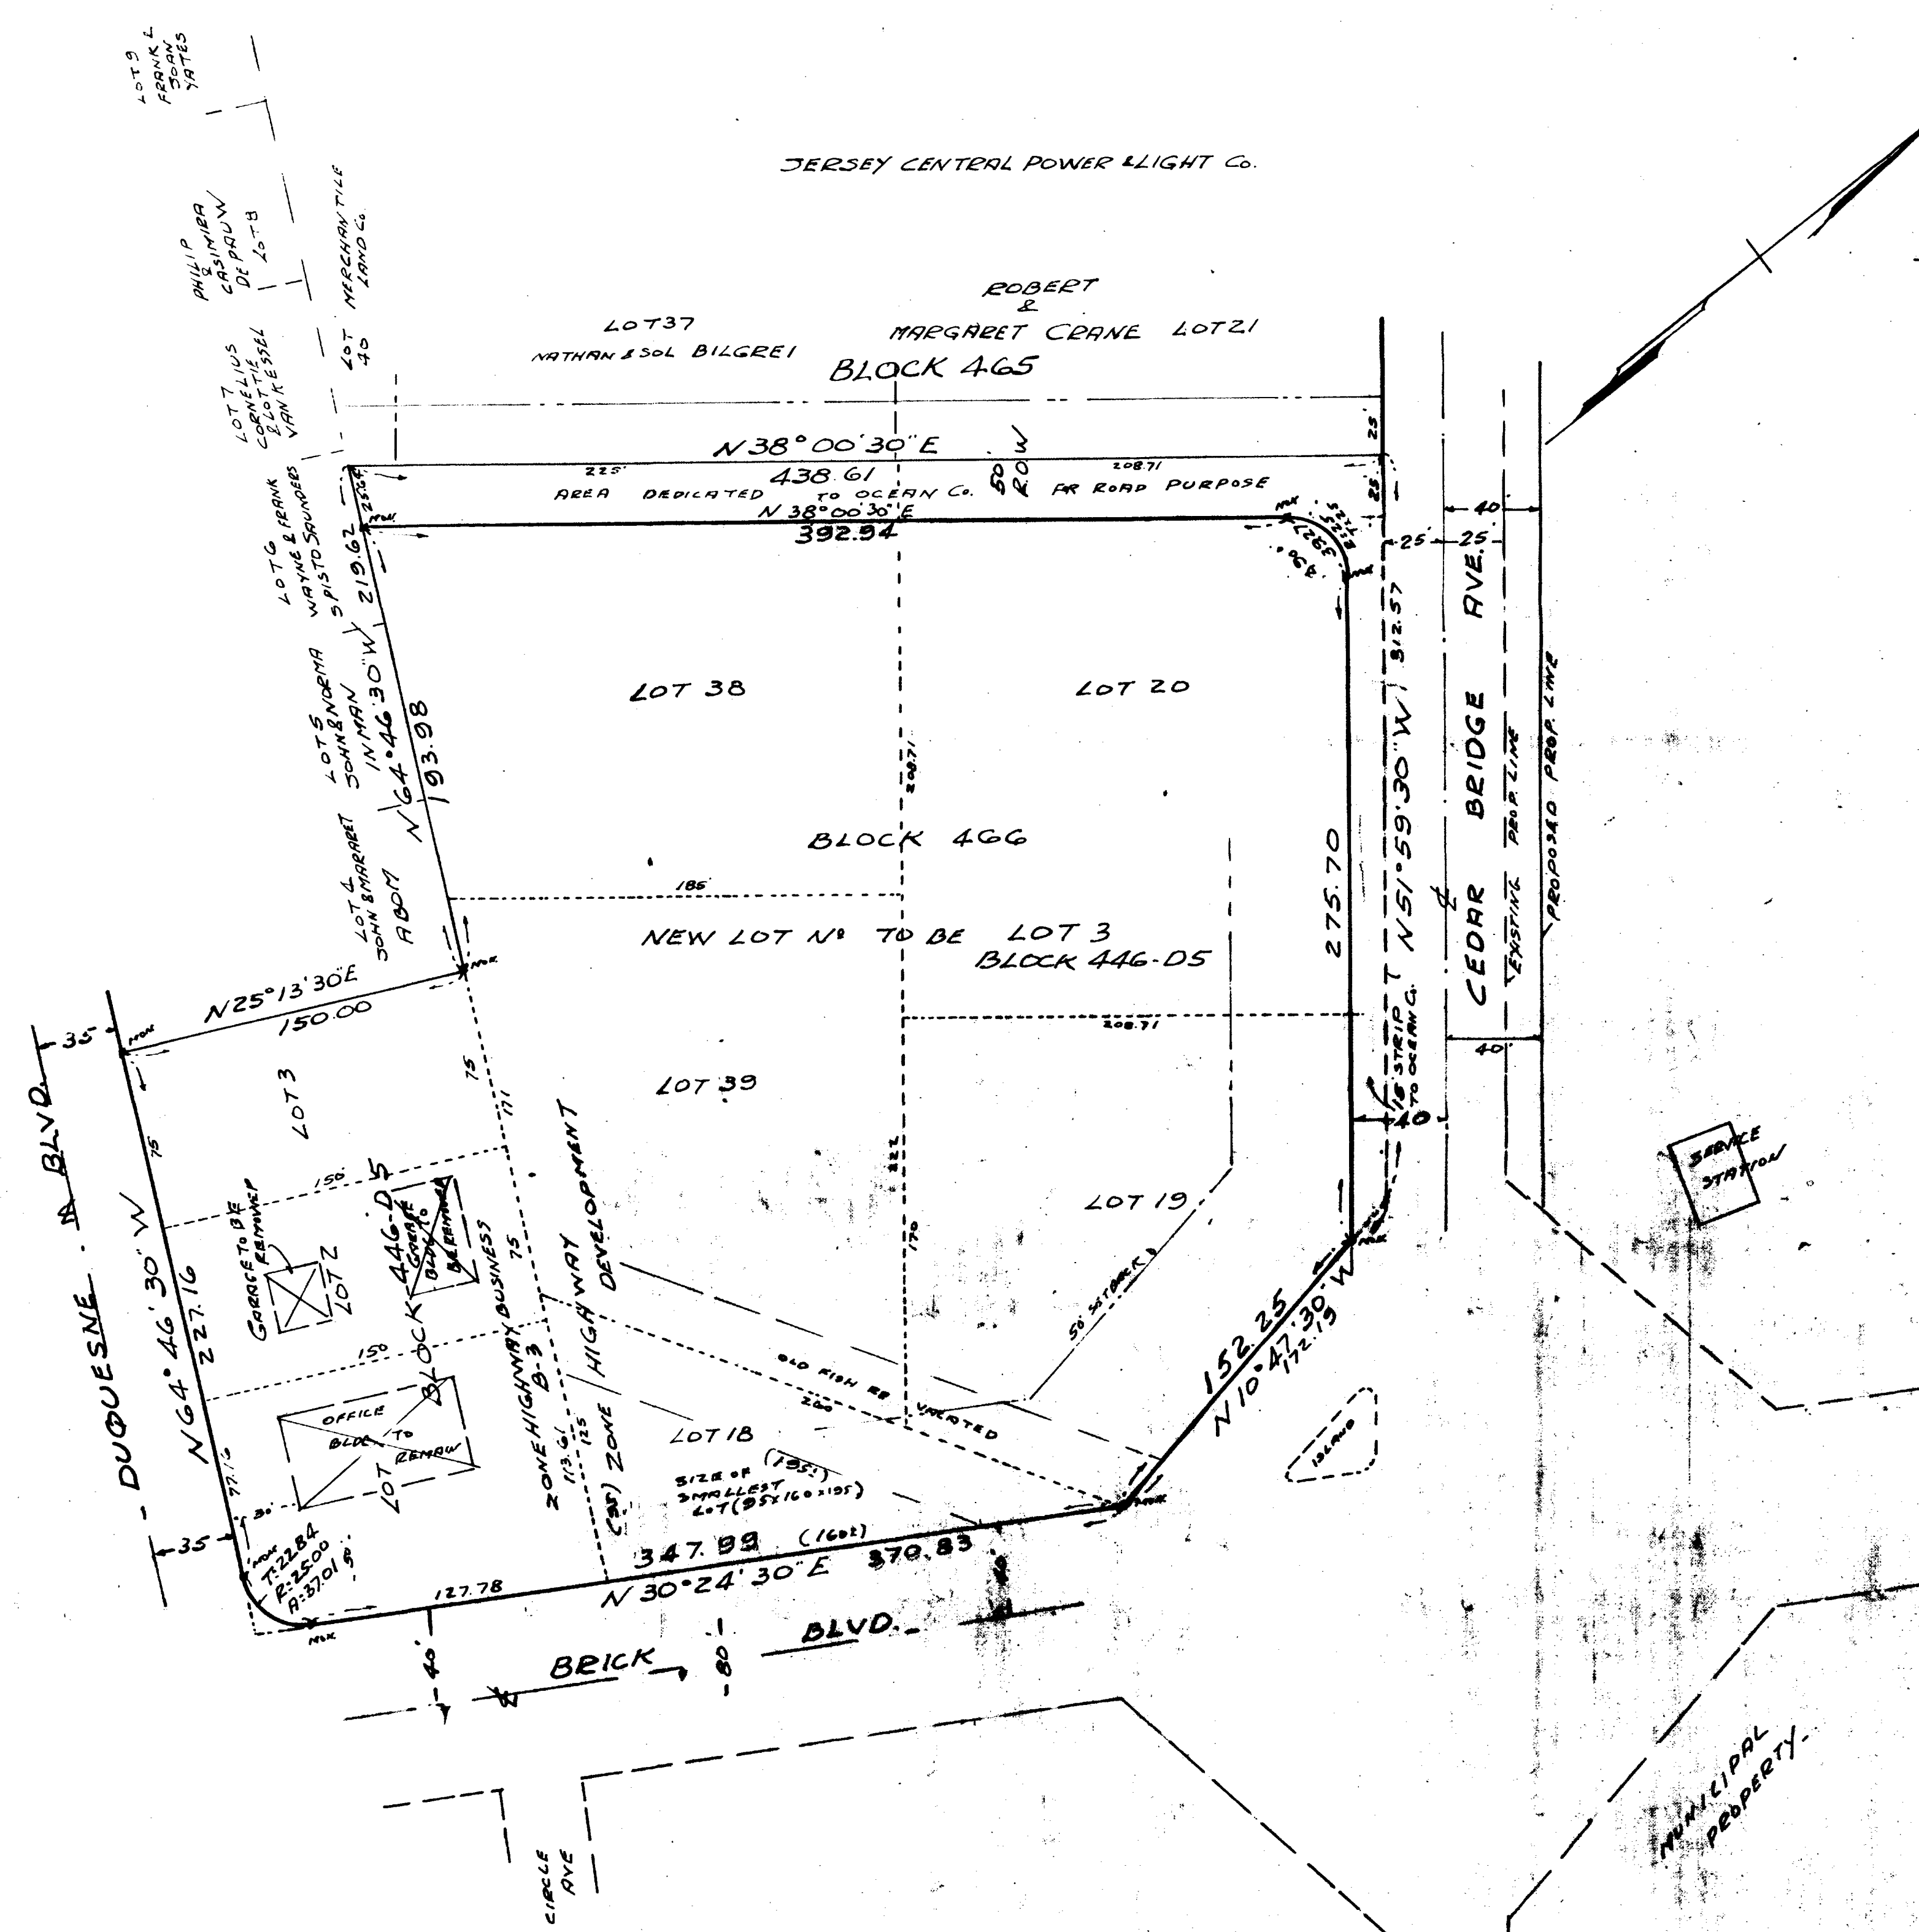

MAJOR SUBDIVISION
**PLAT OF PROPERTY LOCATED AT THE
CORNER OF BRICK BLVD DUQUESNE BLVD. & CEDAR
BRIDGE AVE. FOR THE PURPOSE OF
CONSOLIDATION**
BEING KNOWN AS LOTS 1-2-3, BLK 446-DS
AND LOTS 18, 19, 20, 38 & 39, BLK 466
TAX MAP SH. 34 C, BRICK TOWNSHIP, OCEAN CO., N.J.
ZONED AS HIGHWAY BUSINESS - B-3
AND HIGHWAY DEVELOPMENT
SCALE 1"=50' DATE MARCH, 1971, REVISED TO MEET
OCEAN CO. REQUIREMENTS
MAY 1971
CONTAINING 4.34 ACRES
REVISED TO MEET BRICK TWP
PLANNING BOARD REQUESTS
JUNE 1971
AUG. 1971

NOTE:
PROPERTY WHEN CONSOLIDATED SHALL CONSTITUTE
ONE LOT, DOTTED LINES INDICATE EXISTING LOTS
WHICH ARE TO BE MADE INTO ONE LOT.
NEW LOT DESIGNATION - LOT 3, BLOCK 446-DS
CONC. MONUMENTS SHOWN HERE TO BE SET AFTER CONSTRUCTION COMPLETED
MAP SET BACK 25' SHOWN

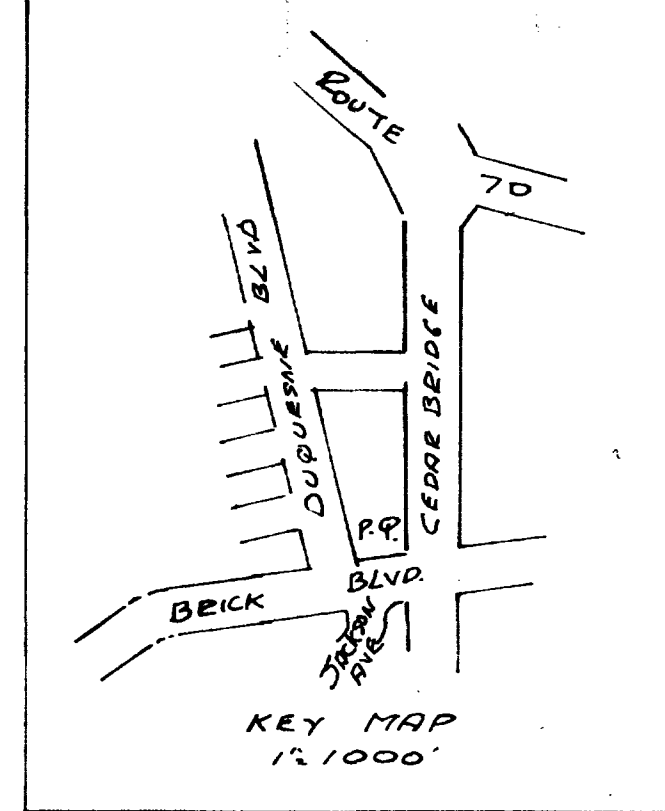

WE HEREBY CERTIFY THAT WE ARE THE
RECORD HOLDER OF TITLE TO THE LANDS
DELIVERED ON THIS MAP AND APPROVE OF
THE FILING THEREOF.
[Signature]
Secretary

ACKNOWLEDGED
[Signature]
My Commission Expires July 22, 1972

I HEREBY CERTIFY THAT THIS MAP AND PLAT
HAS BEEN MADE UNDER MY IMMEDIATE SUPERVISION
AND COMPLIES WITH THE MAP FILING LAW AND
IS CORRECT.
[Signature]
Notary Public

I HAVE CAREFULLY EXAMINED THIS MAP AND
FIND THAT IT CONFORMS WITH THE MAP FILING
LAW AND WITH MUNICIPAL ORDINANCES AND
REQUIREMENTS APPLICABLE THERE TO
[Signature]
TWP. ENGINEER

I HEREBY CERTIFY THAT THE PLANNING BOARD
OF BRICK TOWNSHIP HAS APPROVED THIS MAP FOR
FILING IN THE OCEAN COUNTY CLERK'S OFFICE AND
THAT IT COMPLIES WITH THE MAP FILING LAW.
THIS CERTIFICATION SHALL EXPIRE IF THIS MAP
IS NOT PROPERLY FILED WITH SAID CLERK ON OR
BEFORE THE 28th DAY OF MARCH, 1972
[Signature]
Secretary

PRELIMINARY
APPROVED: BRICK TOWNSHIP PLANNING BOARD
June 23, 1971
[Signature]
Chairman
[Signature]
Secretary
[Signature]
TWP. ENG.

FINAL
APPROVED: BRICK TOWNSHIP PLANNING BOARD
December 28, 1971
[Signature]
Chairman
[Signature]
Secretary
[Signature]
Engineer

DATE April 21, 1971
THIS PLAT COMPLES
WITH REVISED STATUTES
40-27-7 AND 40-27-12
[Signature]
OCEAN COUNTY PLANNING BOARD

PREPARED BY
BERNARD CHAMBERS & ASSOCIATES
97 FLORENCE AVE., IRVING, N.J.
DATE June 16, 1971
THIS PLAT COMPLES
WITH REVISED STATUTES
40-27-7 AND 40-27-12
[Signature]
OCEAN COUNTY PLANNING BOARD