


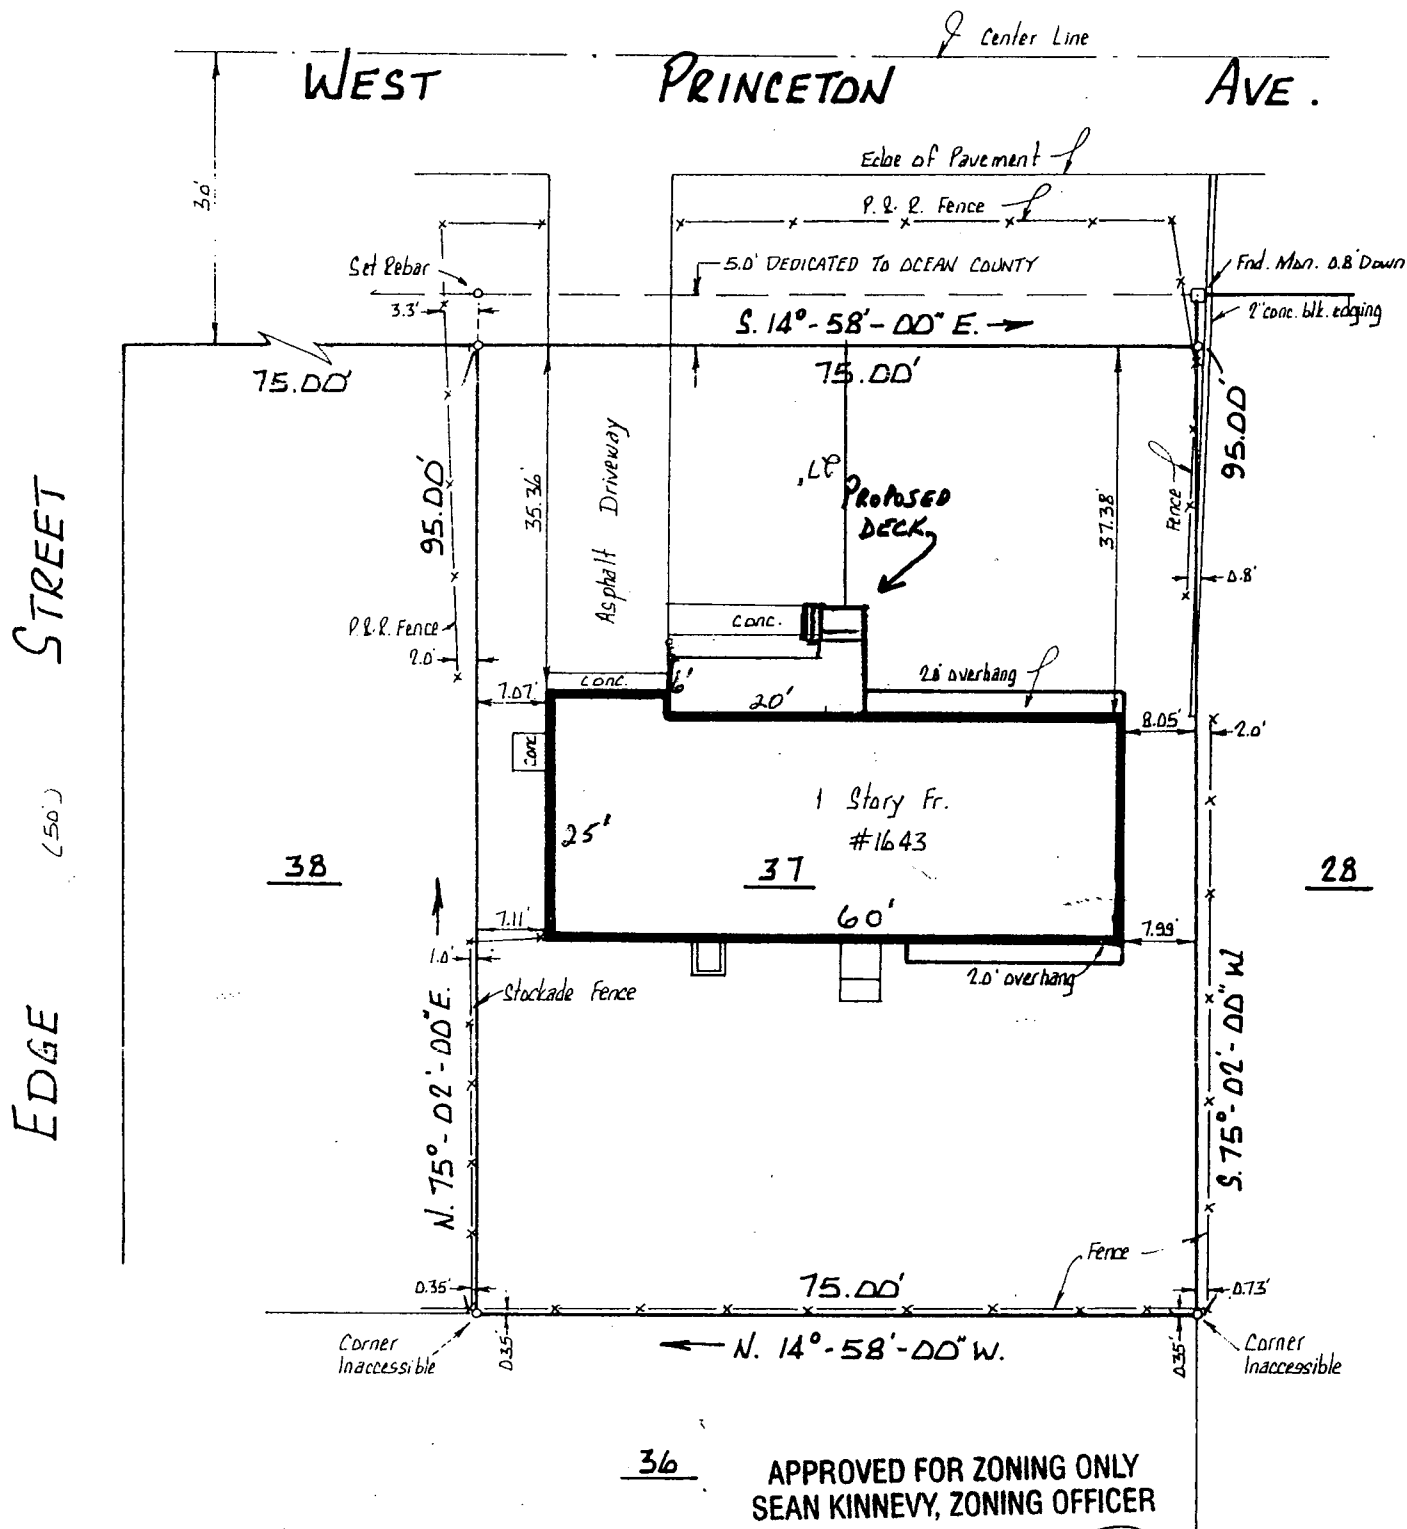

NOTE: ALL COPIES VOID WITHOUT EMBOSSED SEAL ON SIGNATURE.

DESCRIPTION:

LOT 37, BLOCK 831-13, BRICK TOWNSHIP,
OCEAN COUNTY, N.J.
FILED MAP: "MINOR SUBDIVISION OF LOTS 37-40,
BLOCK 831-13, BRICK TOWNSHIP"
FILED 6/14/77 MAP F-760.

CERTIFIED TO:

CARL W. REX & ANNAMARIE REX (MARRIED)
HUDSON CITY SAVINGS BANK
SAFECO TITLE INSURANCE COMPANY
ST. GEORGE TITLE AGENCY, INC.
JOSEPH D. MORRIS, ATTORNEY AT LAW



GEORGE W. HENN, INC.
CIVIL ENGINEERS AND LAND SURVEYORS
PROFESSIONAL PLANNERS
73 MANTOLOKING ROAD
BRICK TOWN, N. J. 08723
477-6500

I CERTIFY THE ABOVE SURVEY AND FIND CONDITIONS AS SHOWN. THIS CERTIFICATION IS MADE ONLY TO HEREON NAMED PARTIES FOR PURCHASE AND/OR MORTGAGE OF ABOVE PREMISES BY HEREON NAMED PURCHASER. NO RESPONSIBILITY OR LIABILITY IS ASSUMED FOR USE OF SURVEY FOR ANY OTHER PURPOSE INCLUDING BUT NOT LIMITED TO SURVEY AFFIDAVIT, RESALE OF PROPERTY OR TO ANY OTHER PERSON.

Walter Scharffenberg
GEO. W. HENN, P. E., L. S. 5328
WALTER SCHARFFENBERG, S. 14150 P. 225