


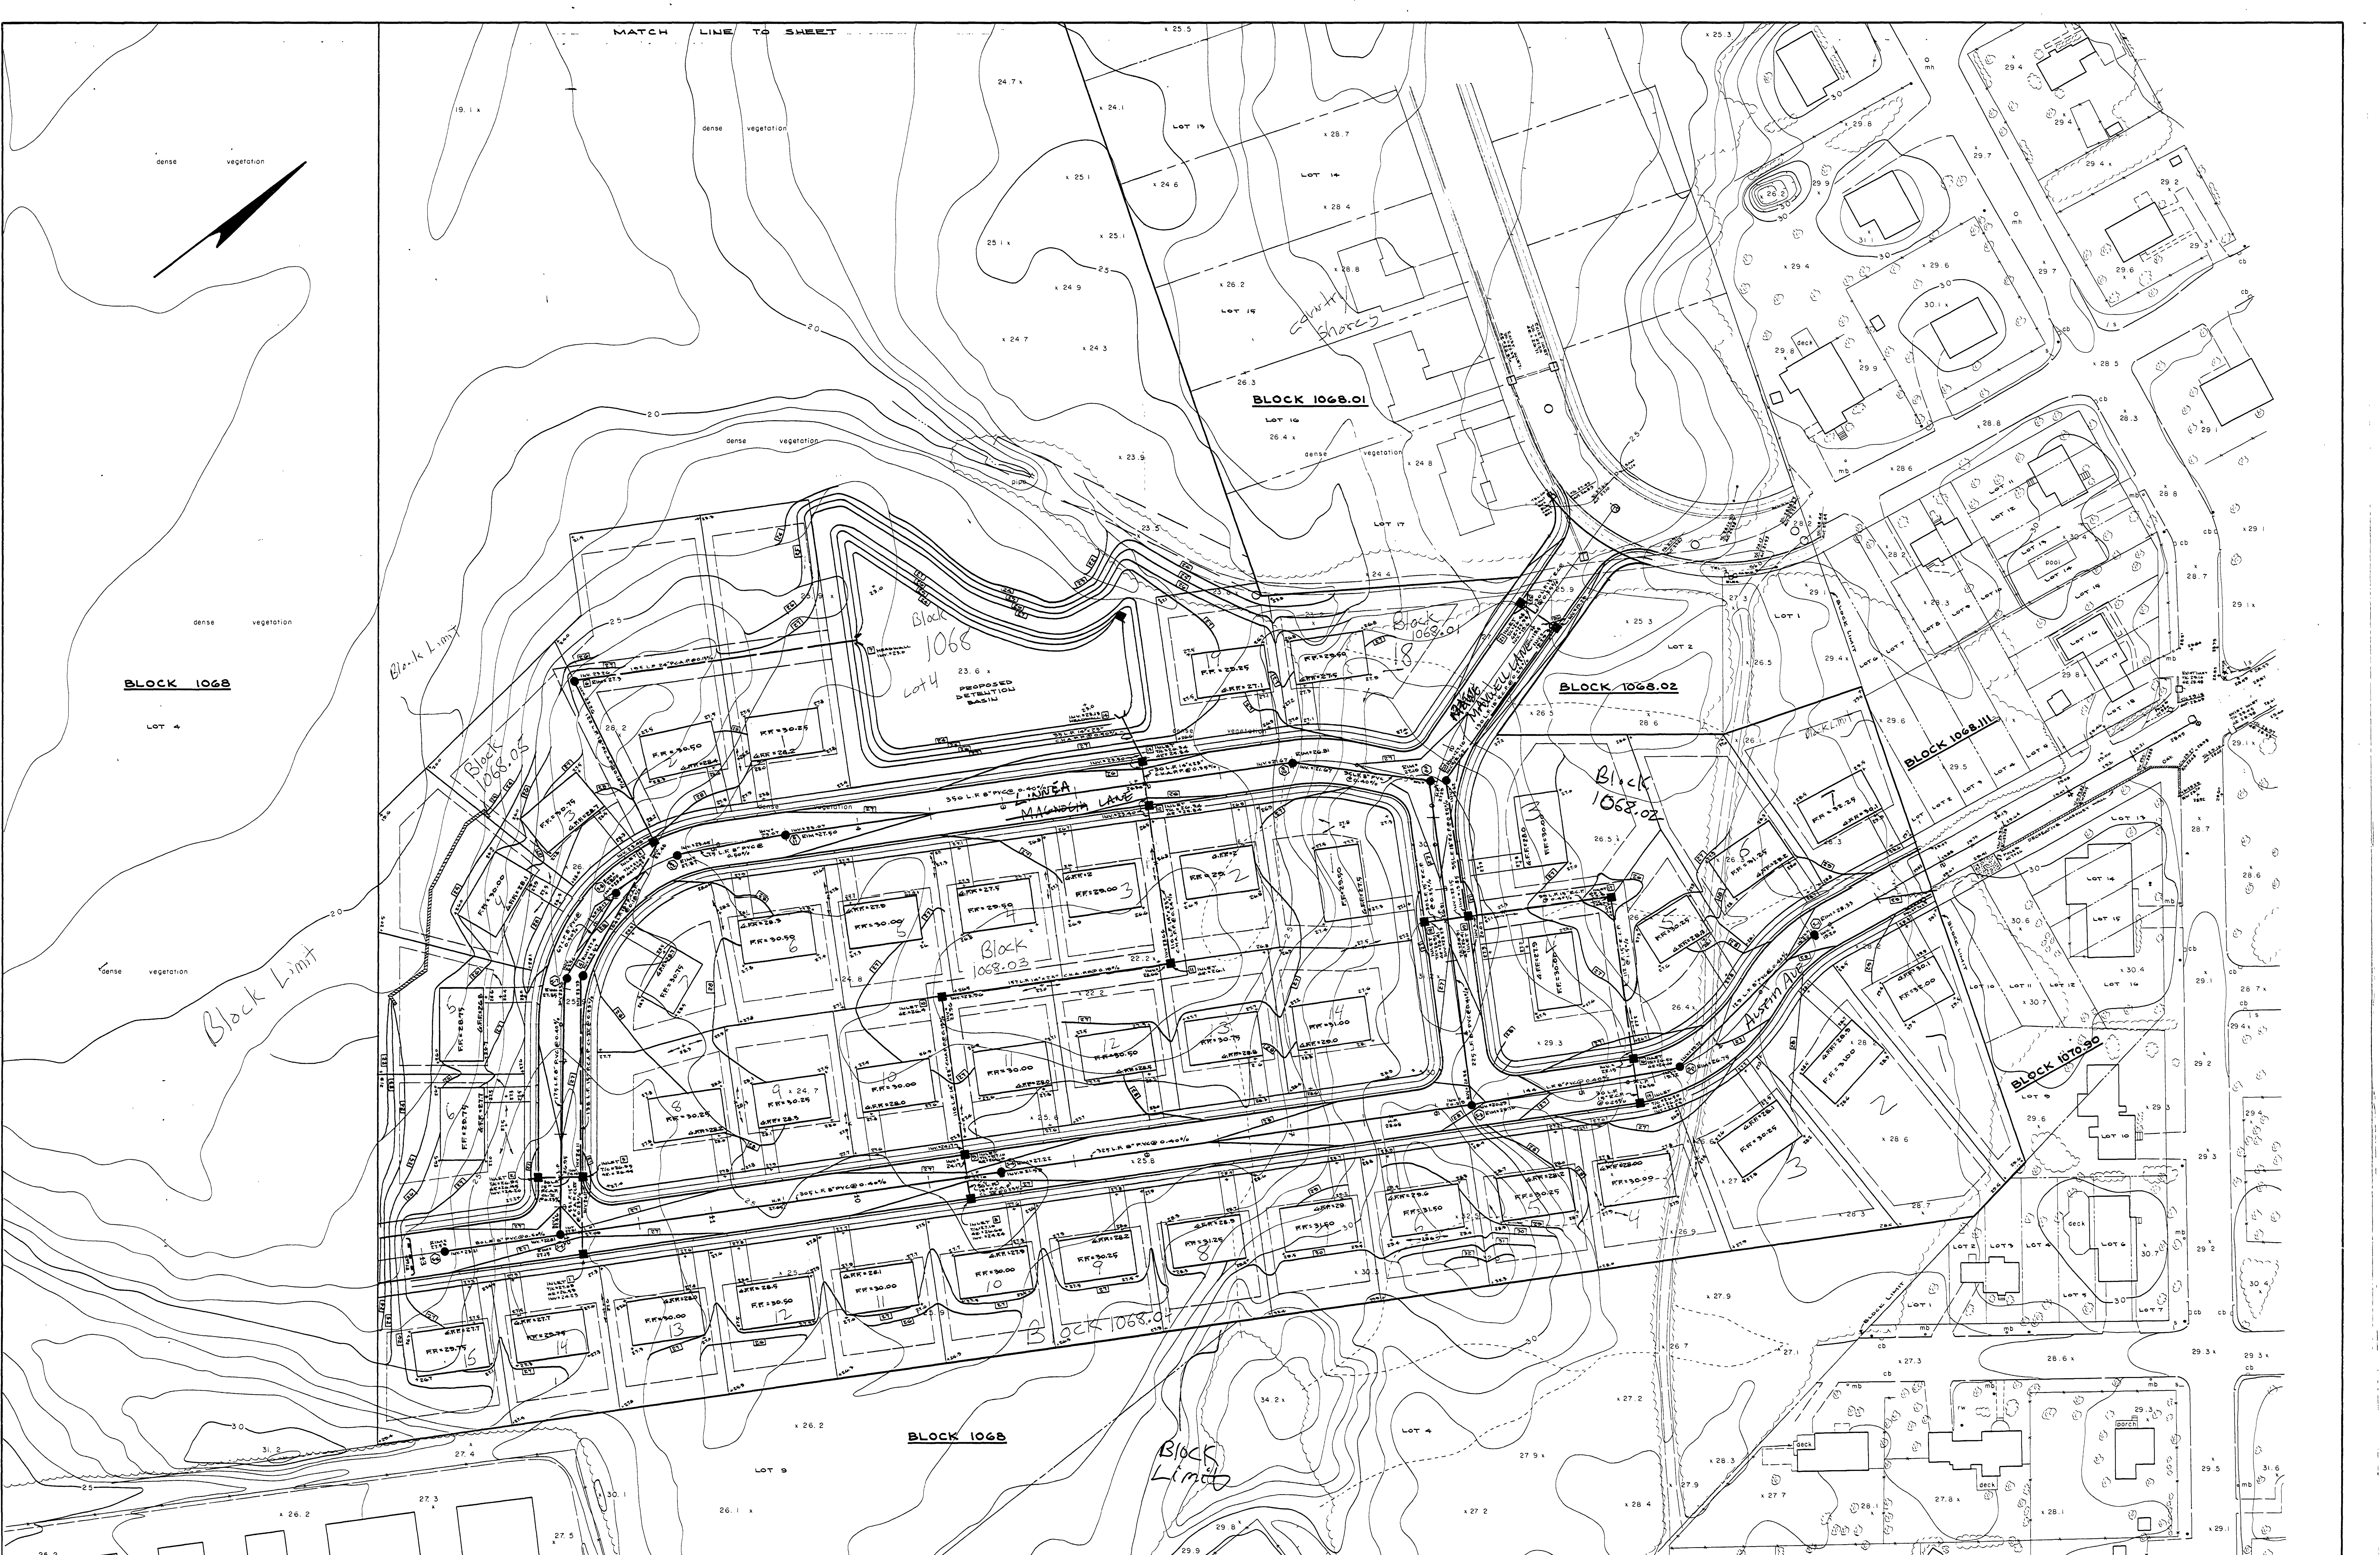

Date	Revisions

RICHARD E. DREWES, P.E. LIC. NO. 25926
The School Districts and Charter Group Inc.
McSWEENEY & DREWES
Consulting and Municipal Engineers
201/840-1700
1466 Route Eighty Eight West, Brick, NJ 08724

SCALE: 1" = 40'
DATE: 2-89
DRAWN BY: CHD BY: FILE NO. 570434
A.M. J.A.P. S.B.

DATE:

SCALE: 1" = 40'

TOWNSHIP OF BRICK
OCEAN COUNTY, NEW JERSEY
PRELIMINARY MAJOR SUBDIVISION
DOROTHY ESTATES
BLOCK 1068 LOT 4
BLOCK 1068.01 LOTS 18, 19, 20
2nd MAP SHEET NO. 57, BLOCK TWO

SHEET NO. OF