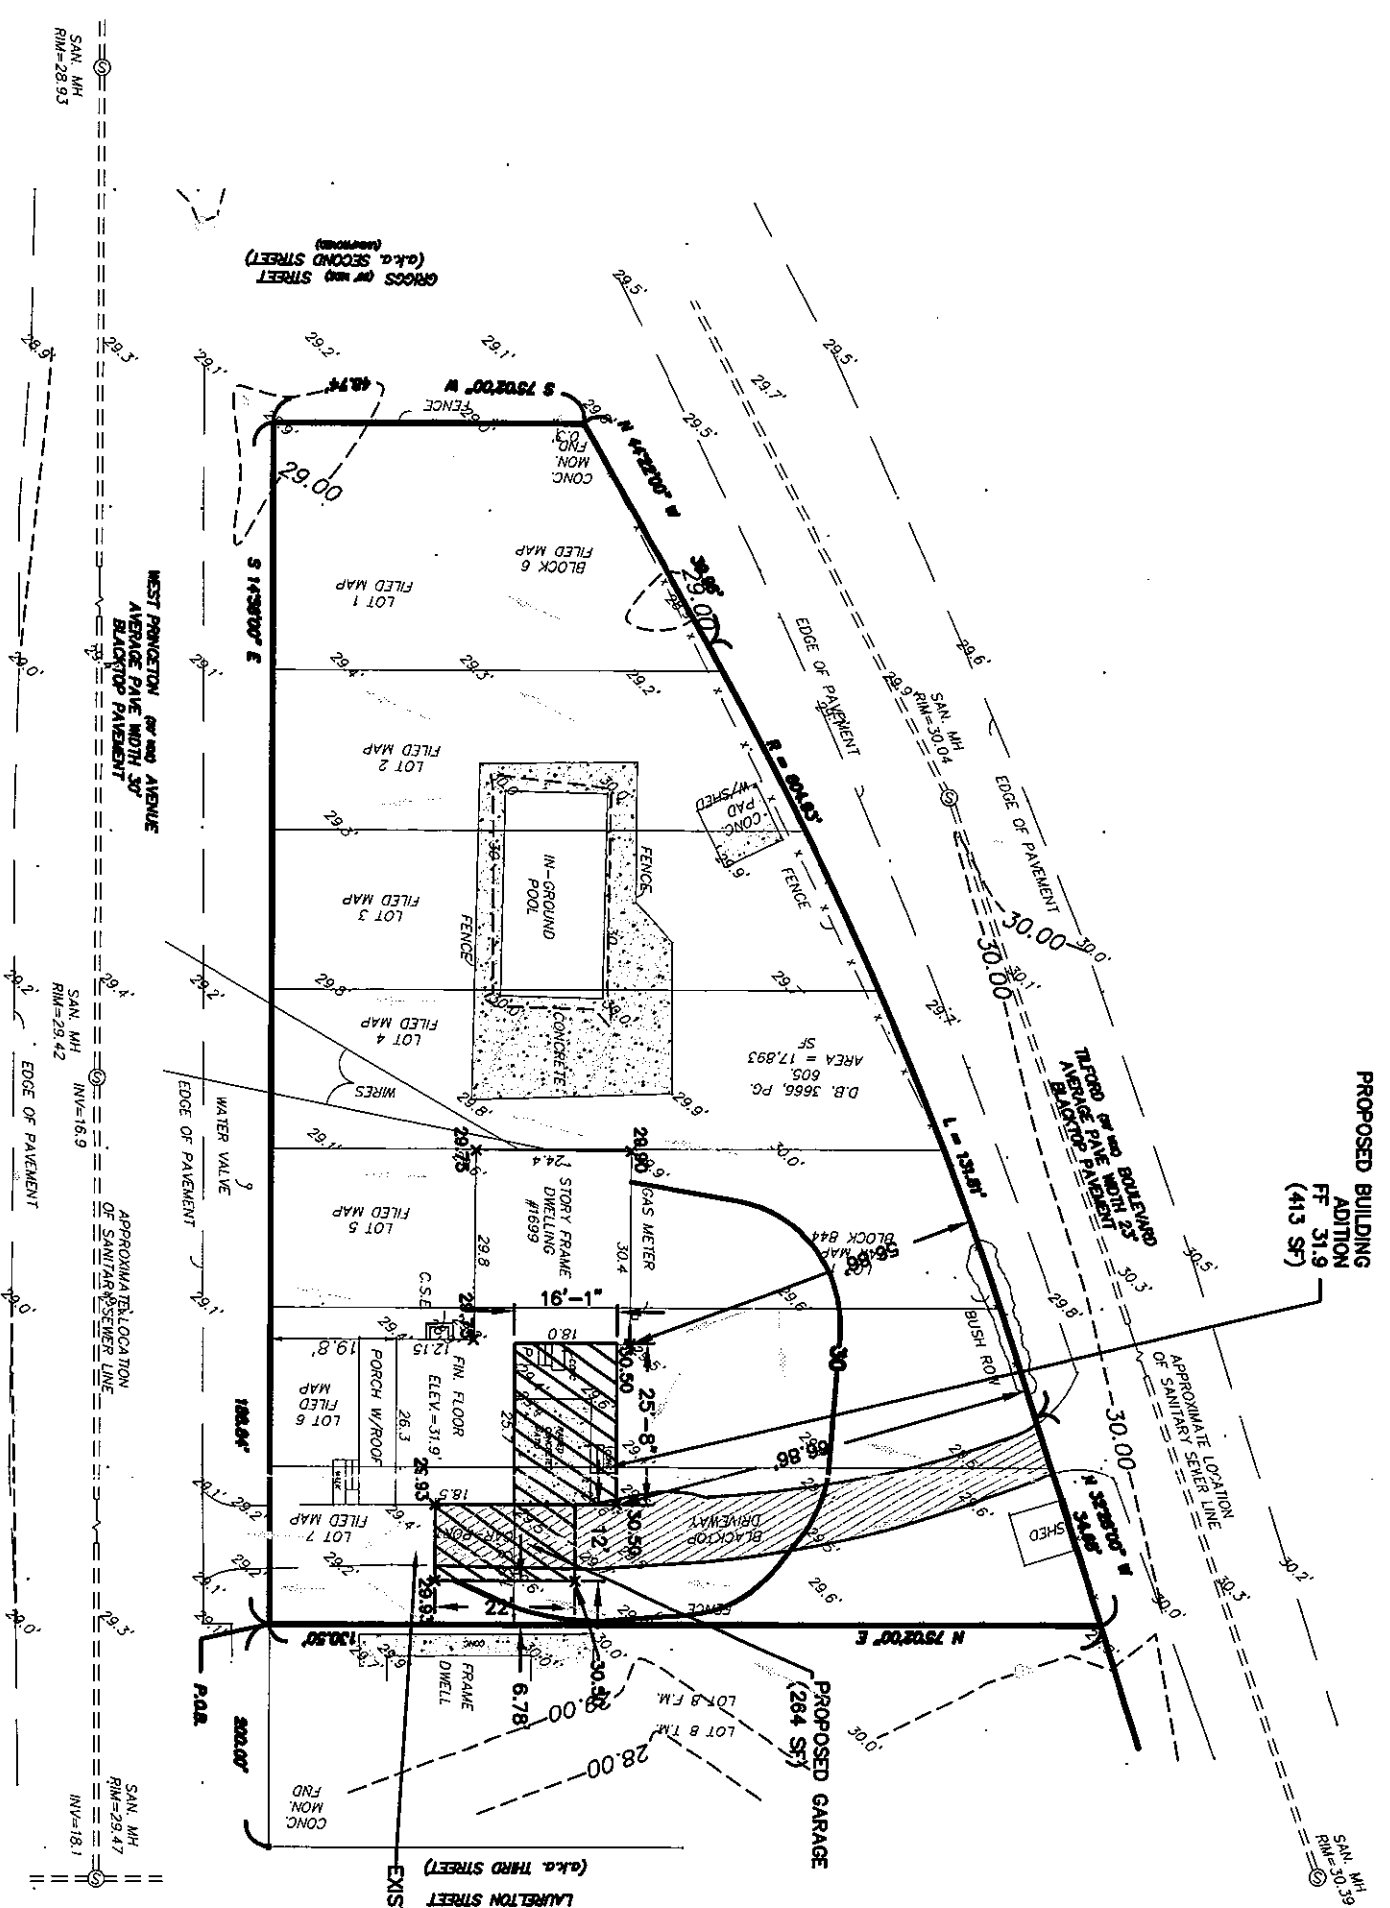


(IN FEET)
1 inch = 30 ft.

APPROVED FOR ZONING ONLY
SEAN KINNEY, ZONING OFFICER
JAN 08 2007

1/8/08


NOTES:

1. TOPOGRAPHIC DATUM IS NAVD88, BENCHMARK INFORMATION OBTAINED FROM BRICK TWP. M.U.A. GIS DIVISION.
2. BOLD ARROWS INDICATE APPROXIMATE DRAINAGE FLOW.

Feist Engineering
Municipal & Consulting Engineers
481 Spotswood-Englishtown Road
Mortice Township, NJ 08531-3223
732.685.7440 Phone 732.685.7444 FAX

JEFFREY L. RAUCH
NEW JERSEY PROFESSIONAL ENGINEER LICENSE NO. 5640668
NEW JERSEY CERTIFICATE OF AUTHORIZATION NO. 246A28007100

PROJECT: SAVE RTE HOMES				PROJECT NO. 07-116	
DRAWN BY:	OAV	TOWNSHIP OF LAURELTON		DRAWING NO.	1 OF 1
DESIGNED BY:	JLR	COUNTY OF OCEAN			
CHECKED BY:	JLR	LOT: 1,2,3,4,5,6 & 7			
APPROVED BY:	EWf	BLOCK: 6		ISSUE DATE	
PROJECT MANAGER	JLR	PLOT PLAN			

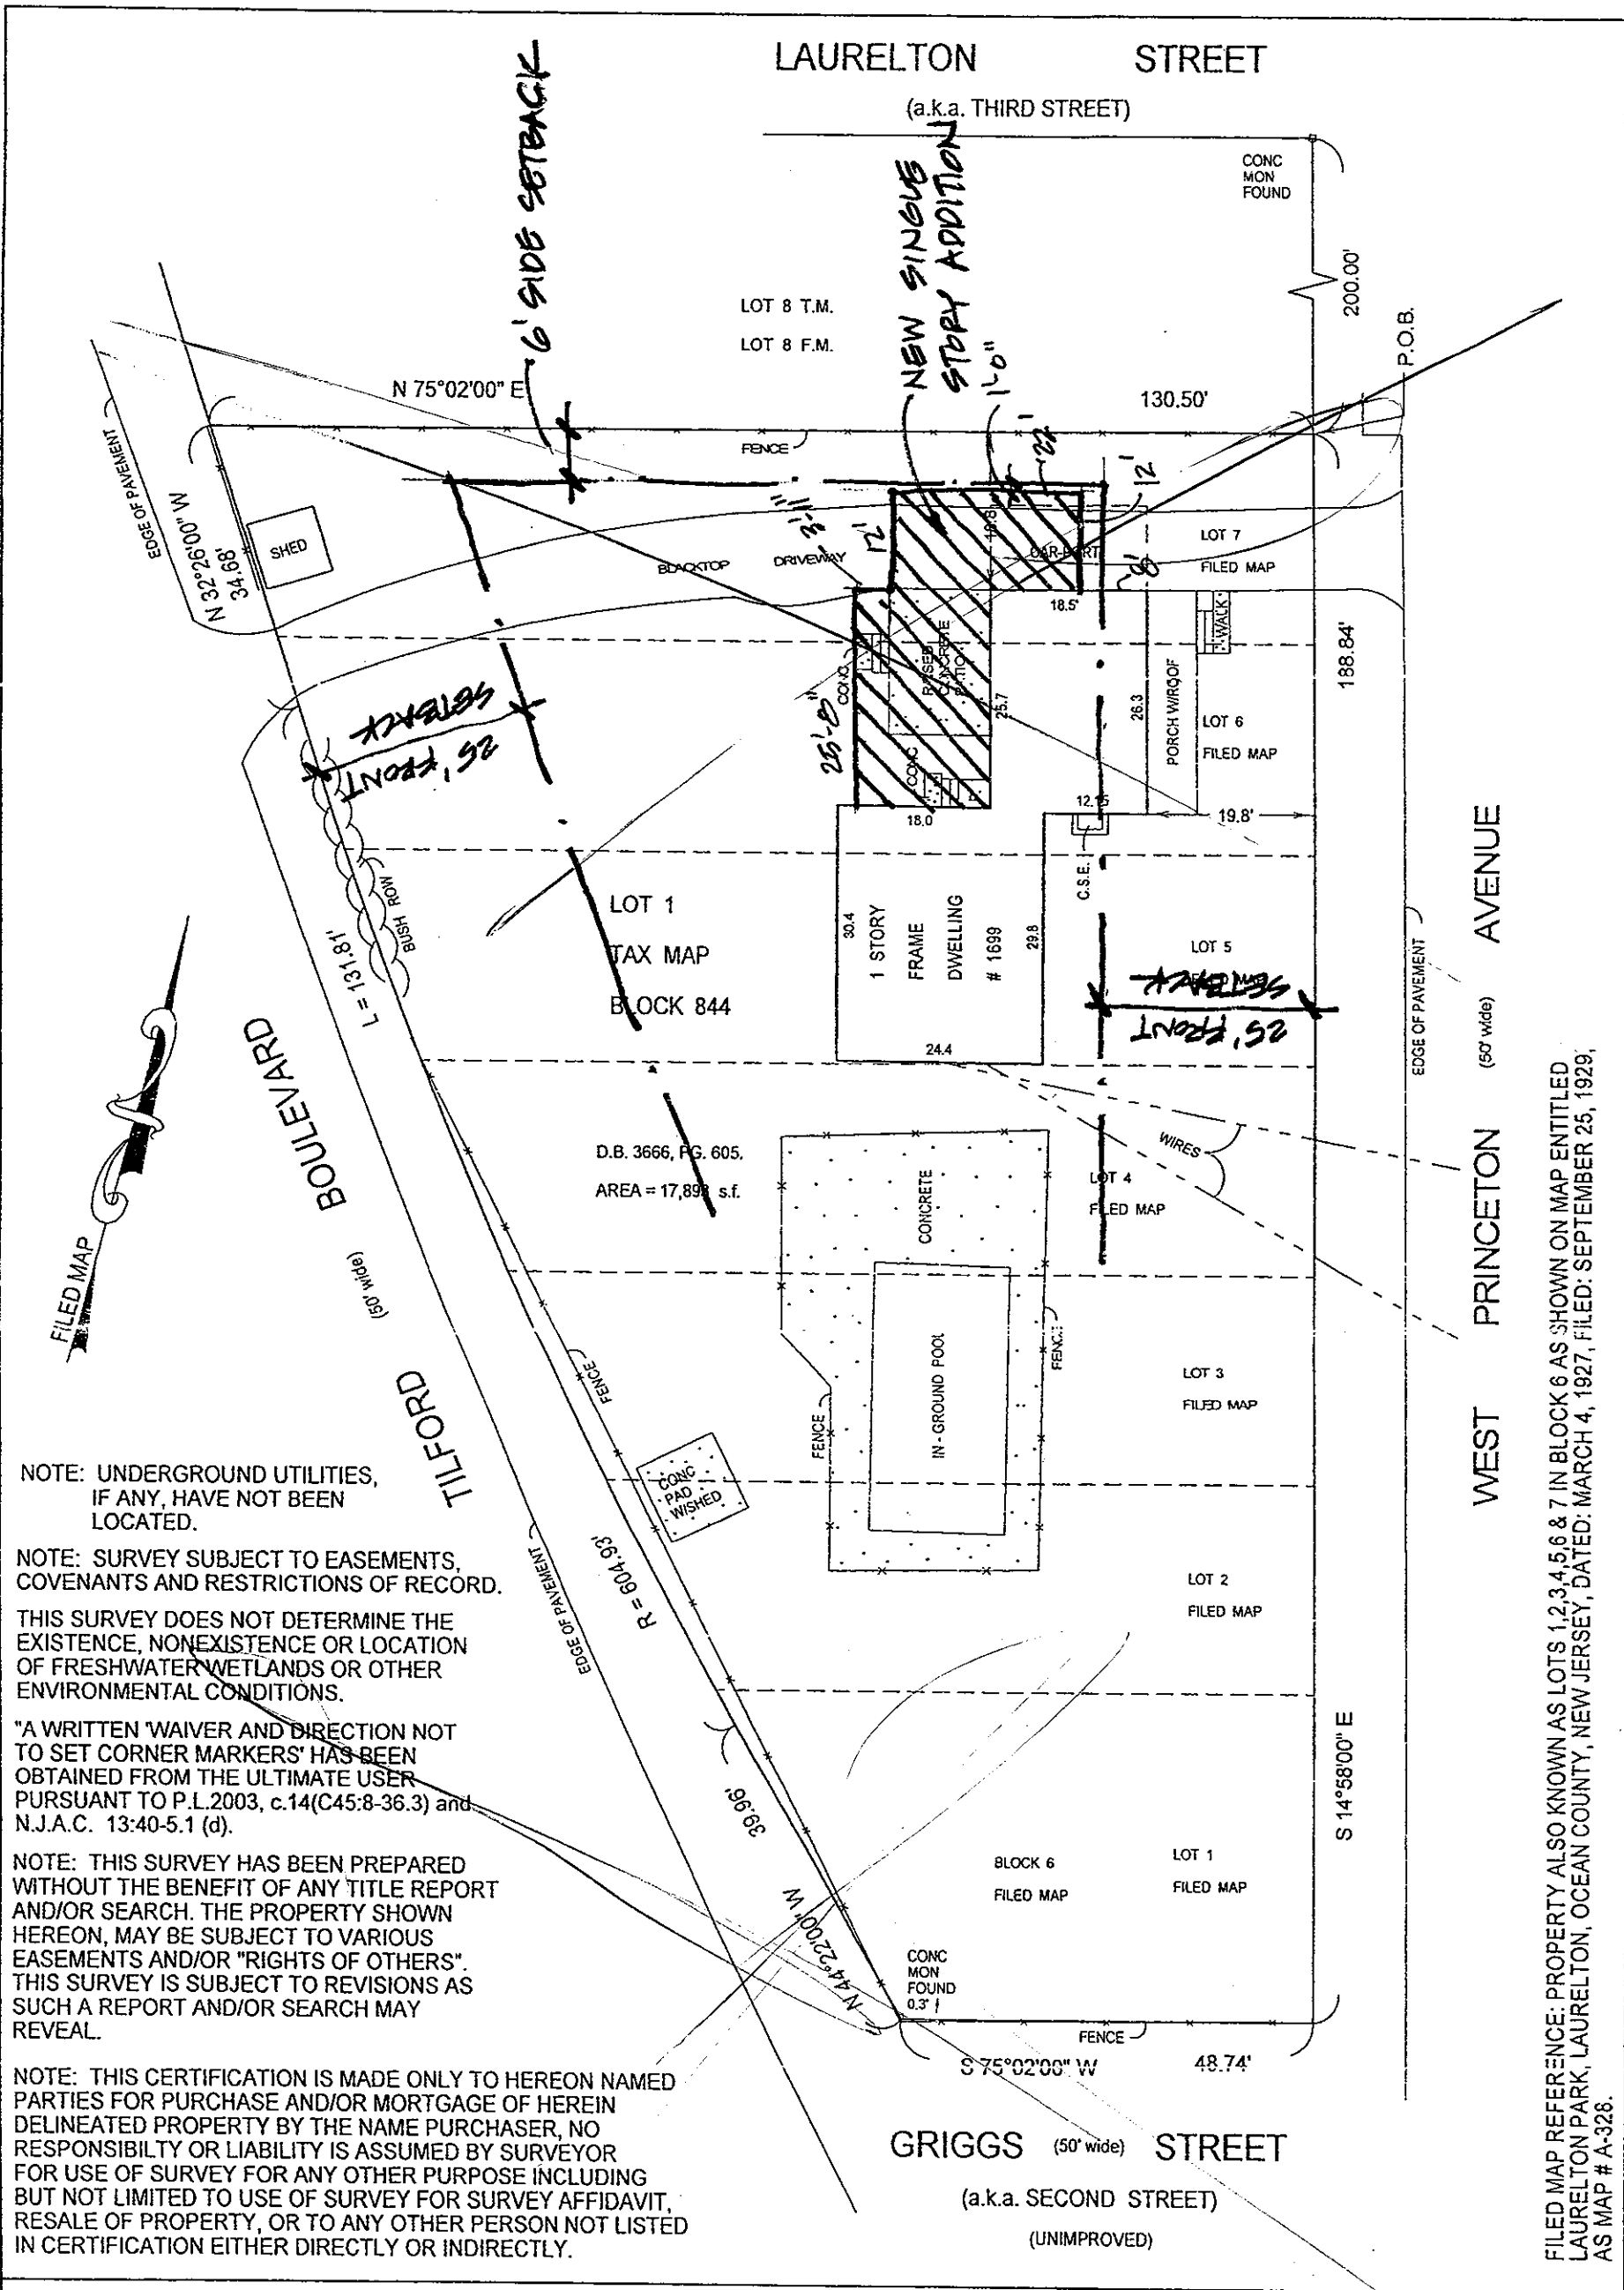

NOTE: UNDERGROUND UTILITIES, IF ANY, HAVE NOT BEEN LOCATED.

NOTE: SURVEY SUBJECT TO EASEMENTS, COVENANTS AND RESTRICTIONS OF RECORD.

THIS SURVEY DOES NOT DETERMINE THE EXISTENCE, NONEXISTENCE OR LOCATION OF FRESHWATER WETLANDS OR OTHER ENVIRONMENTAL CONDITIONS.

"A WRITTEN 'WAIVER AND DIRECTION NOT TO SET CORNER MARKERS' HAS BEEN OBTAINED FROM THE ULTIMATE USER PURSUANT TO P.L.2003, c.14(C45:8-36.3) and N.J.A.C. 13:40-5.1 (d).

NOTE: THIS SURVEY HAS BEEN PREPARED WITHOUT THE BENEFIT OF ANY TITLE REPORT AND/OR SEARCH. THE PROPERTY SHOWN HEREON, MAY BE SUBJECT TO VARIOUS EASEMENTS AND/OR "RIGHTS OF OTHERS". THIS SURVEY IS SUBJECT TO REVISIONS AS SUCH A REPORT AND/OR SEARCH MAY REVEAL.

NOTE: THIS CERTIFICATION IS MADE ONLY TO HEREON NAMED PARTIES FOR PURCHASE AND/OR MORTGAGE OF HEREIN DELINEATED PROPERTY BY THE NAME PURCHASER, NO RESPONSIBILITY OR LIABILITY IS ASSUMED BY SURVEYOR FOR USE OF SURVEY FOR ANY OTHER PURPOSE INCLUDING BUT NOT LIMITED TO USE OF SURVEY FOR SURVEY AFFIDAVIT, RESALE OF PROPERTY, OR TO ANY OTHER PERSON NOT LISTED IN CERTIFICATION EITHER DIRECTLY OR INDIRECTLY.

SURVEY OF PROPERTY FOR: SAVE RITE HOMES, LLC
SITUATED IN: TOWNSHIP OF BRICK, OCEAN COUNTY, NEW JERSEY
PREPARED BY: THOMAS M. ERNST & ASSOCIATES, PROFESSIONAL LAND SURVEYORS, INC.
457 SPOTSWOOD-ENGLISHTOWN ROAD P.O. BOX 221 JAMESBURG, N.J. 08831
CERTIFICATE NUMBER 24GA27967000
DATE: OCTOBER 1, 2007 SCALE: 1" = 20'

CERTIFIED TO: SAVE RITE HOMES, LLC;
COMMONWEALTH LAND TITLE INSURANCE COMPANY OF NEW JERSEY;
EAST COAST TITLE AGENCY;
JOSEPH J. CATANESE, ESQUIRE;
SHAMY & SHAMY, ESQUIRES.

MICHAEL S. LYNCH
PROFESSIONAL LAND SURVEYOR
NEW JERSEY LIC. # 35382