
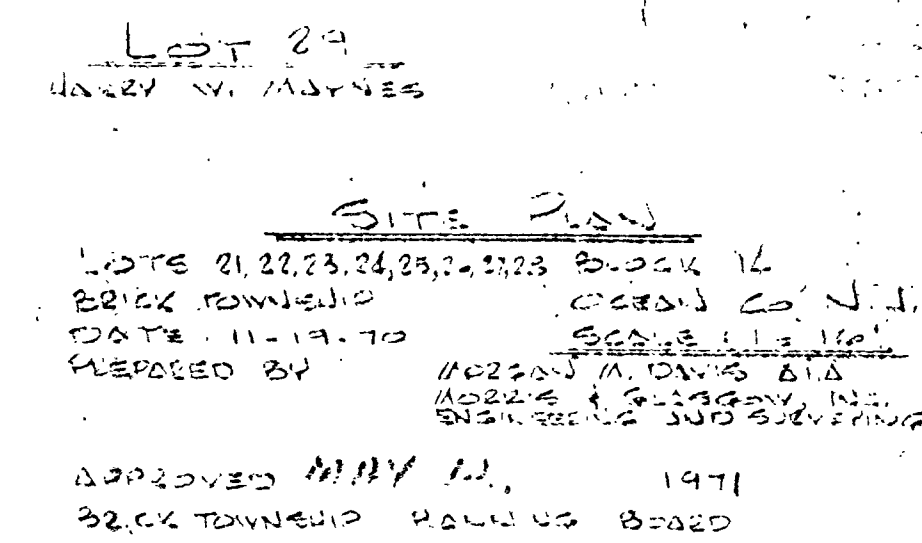


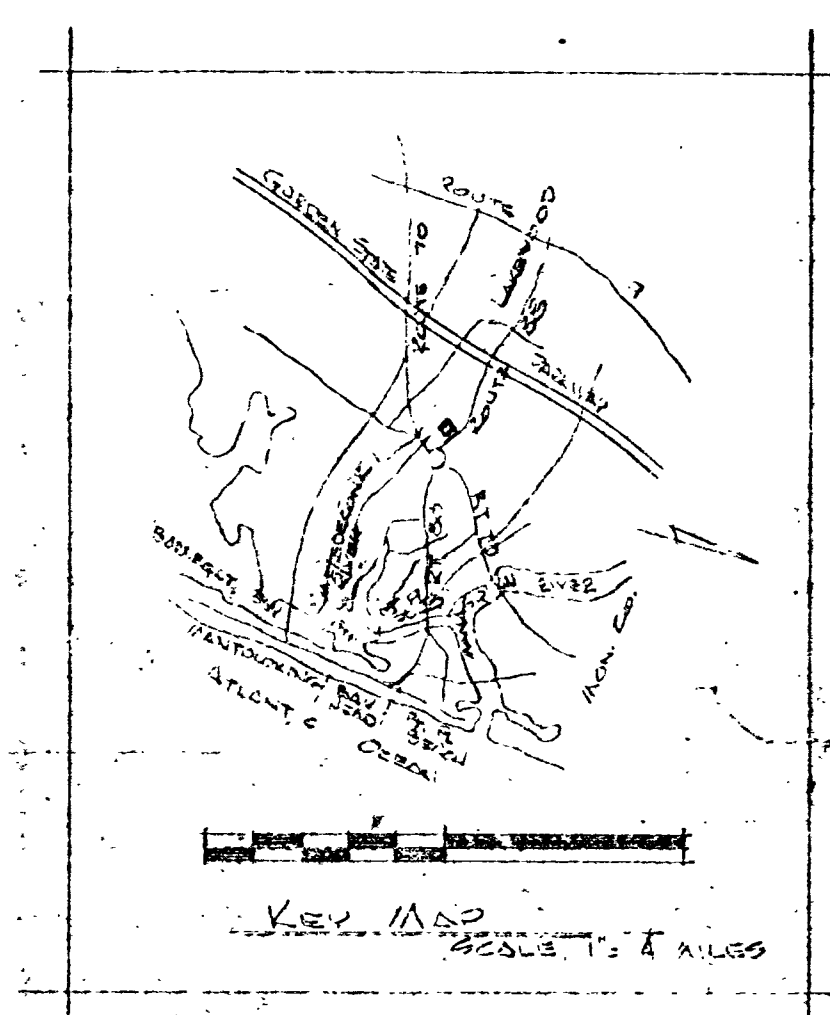


SHEET # 45B
330-14

Notes

- 1) PARKING SPACES TO BE 10' x 20'
 - 2) 34 PARKING SPACES REQ'D & 4 SPACES INDICATED
 - 3) ALL CURBS, SIDEWALKS AND PAVEMENT ARE TO BE CONSTRUCTED IN ACCORDANCE WITH RICK TOWNSHIP STANDARDS
 - 4) ▼ EXTERIOR LIGHTING 150 WATTS
NO LIGHTING WILL FALL DIRECTLY ON ADJACENT PROPERTY
 - 5) ——— 9' ——— 9' GAS MAIN
 - 6) ——— ——— ——— ——— ——— ——— ——— ——— ——— ———
EXIST'G UTIL. CONTROLS
 - 7) " COCO ——— ——— ——— ——— ——— ——— ——— ——— ——— ———
INDICATED ZONES
 - 8) COCO ——— ——— ——— ——— ——— ——— ——— ——— ——— ———
PROPOSED CONTROL LINES
 - 9) ZONE 5.3
12. PETER MORGAN
1931 BOGE STREET, RICK TOWNSHIP, MI.

MORGAN M. DAVIS AIA
ARCHITECT

RAY 4-4-71 CASE# PB-352
REV 4-29-71 LDS BR PZ 10500531

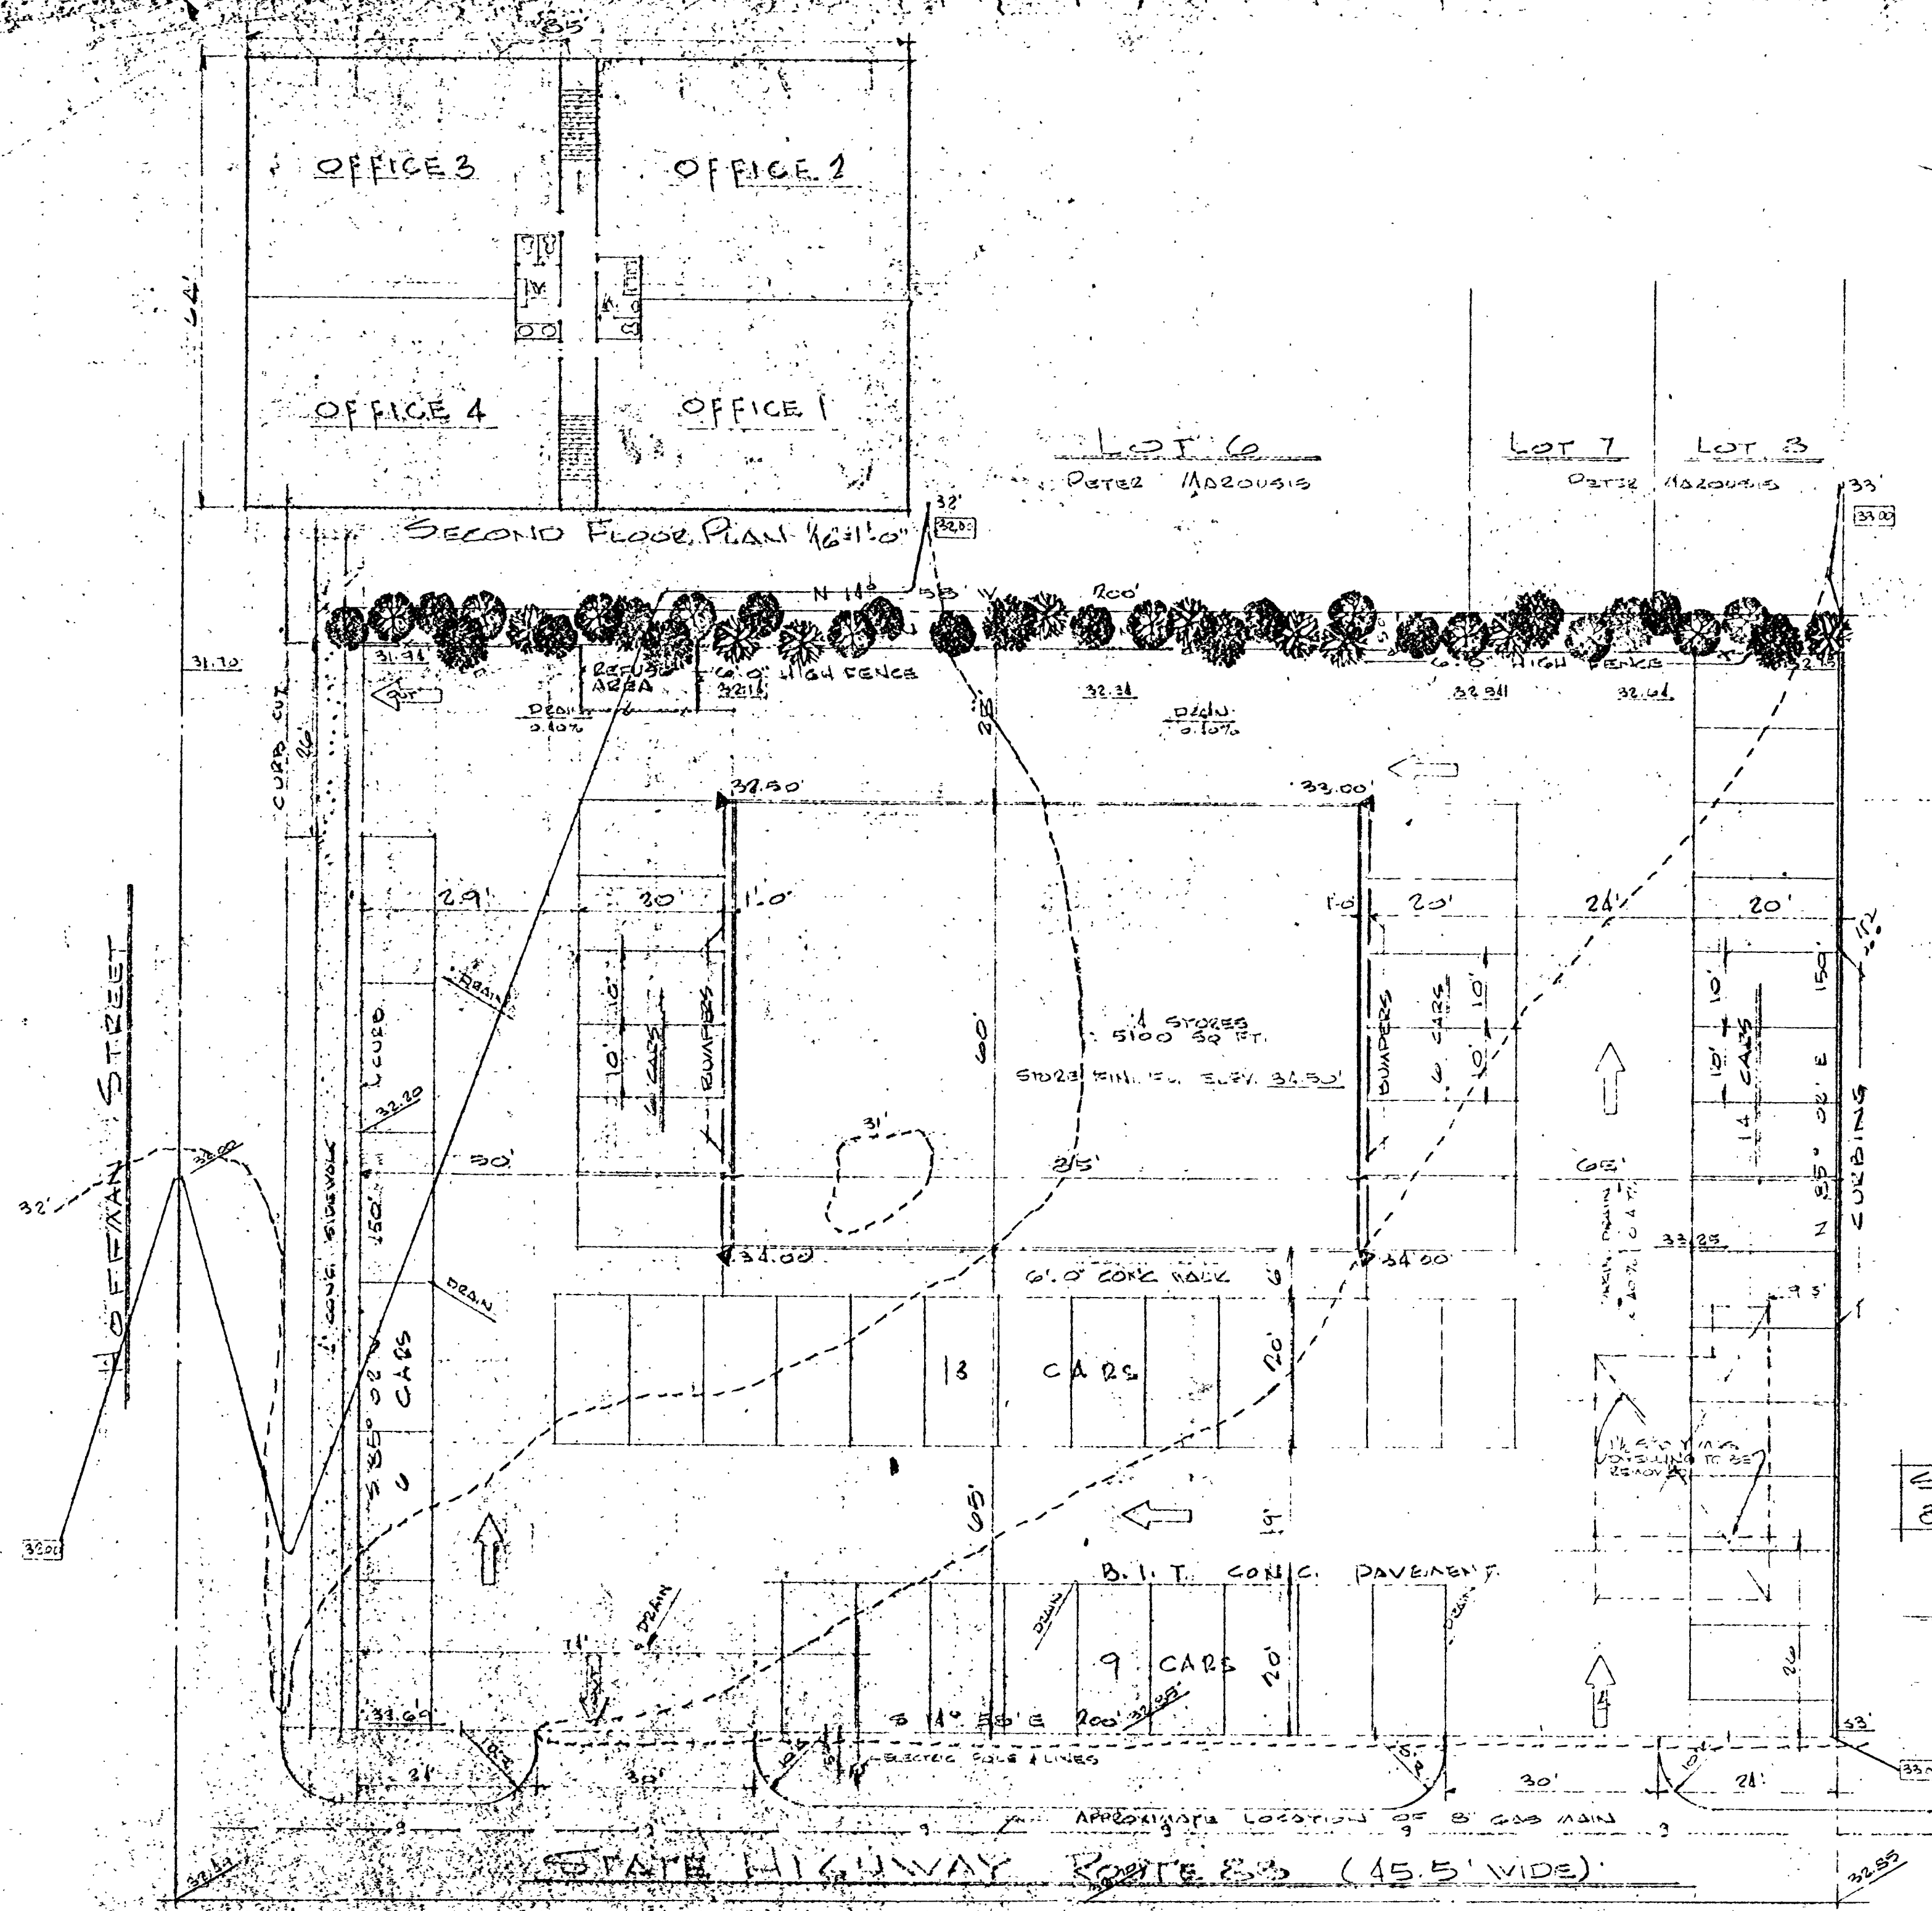

MR PETER MAROUSIS OWNER

MORGAN M. DAVIS AIA.
ARCHITECT