



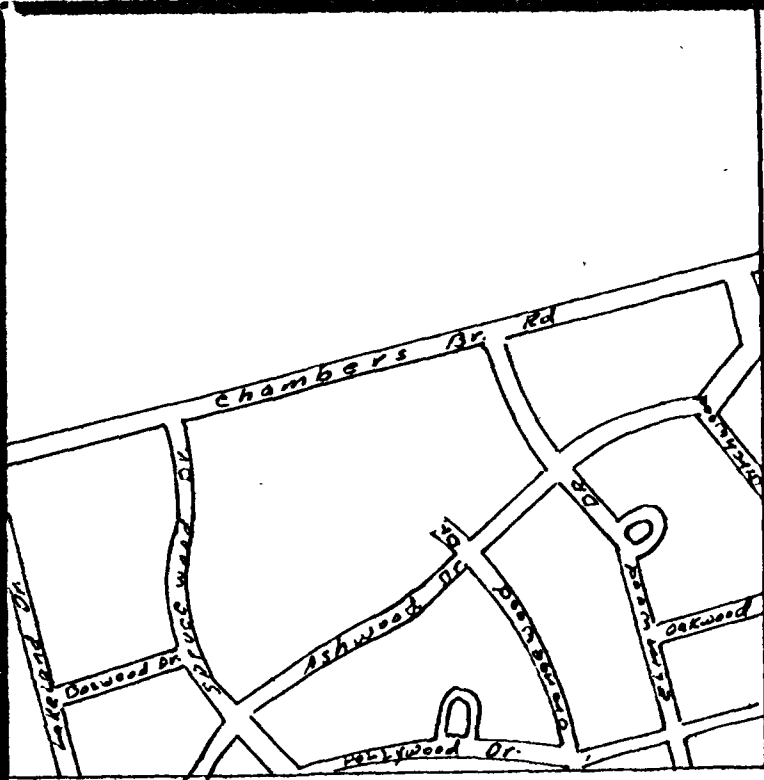

KEY MAP
SCALE 1"=600'

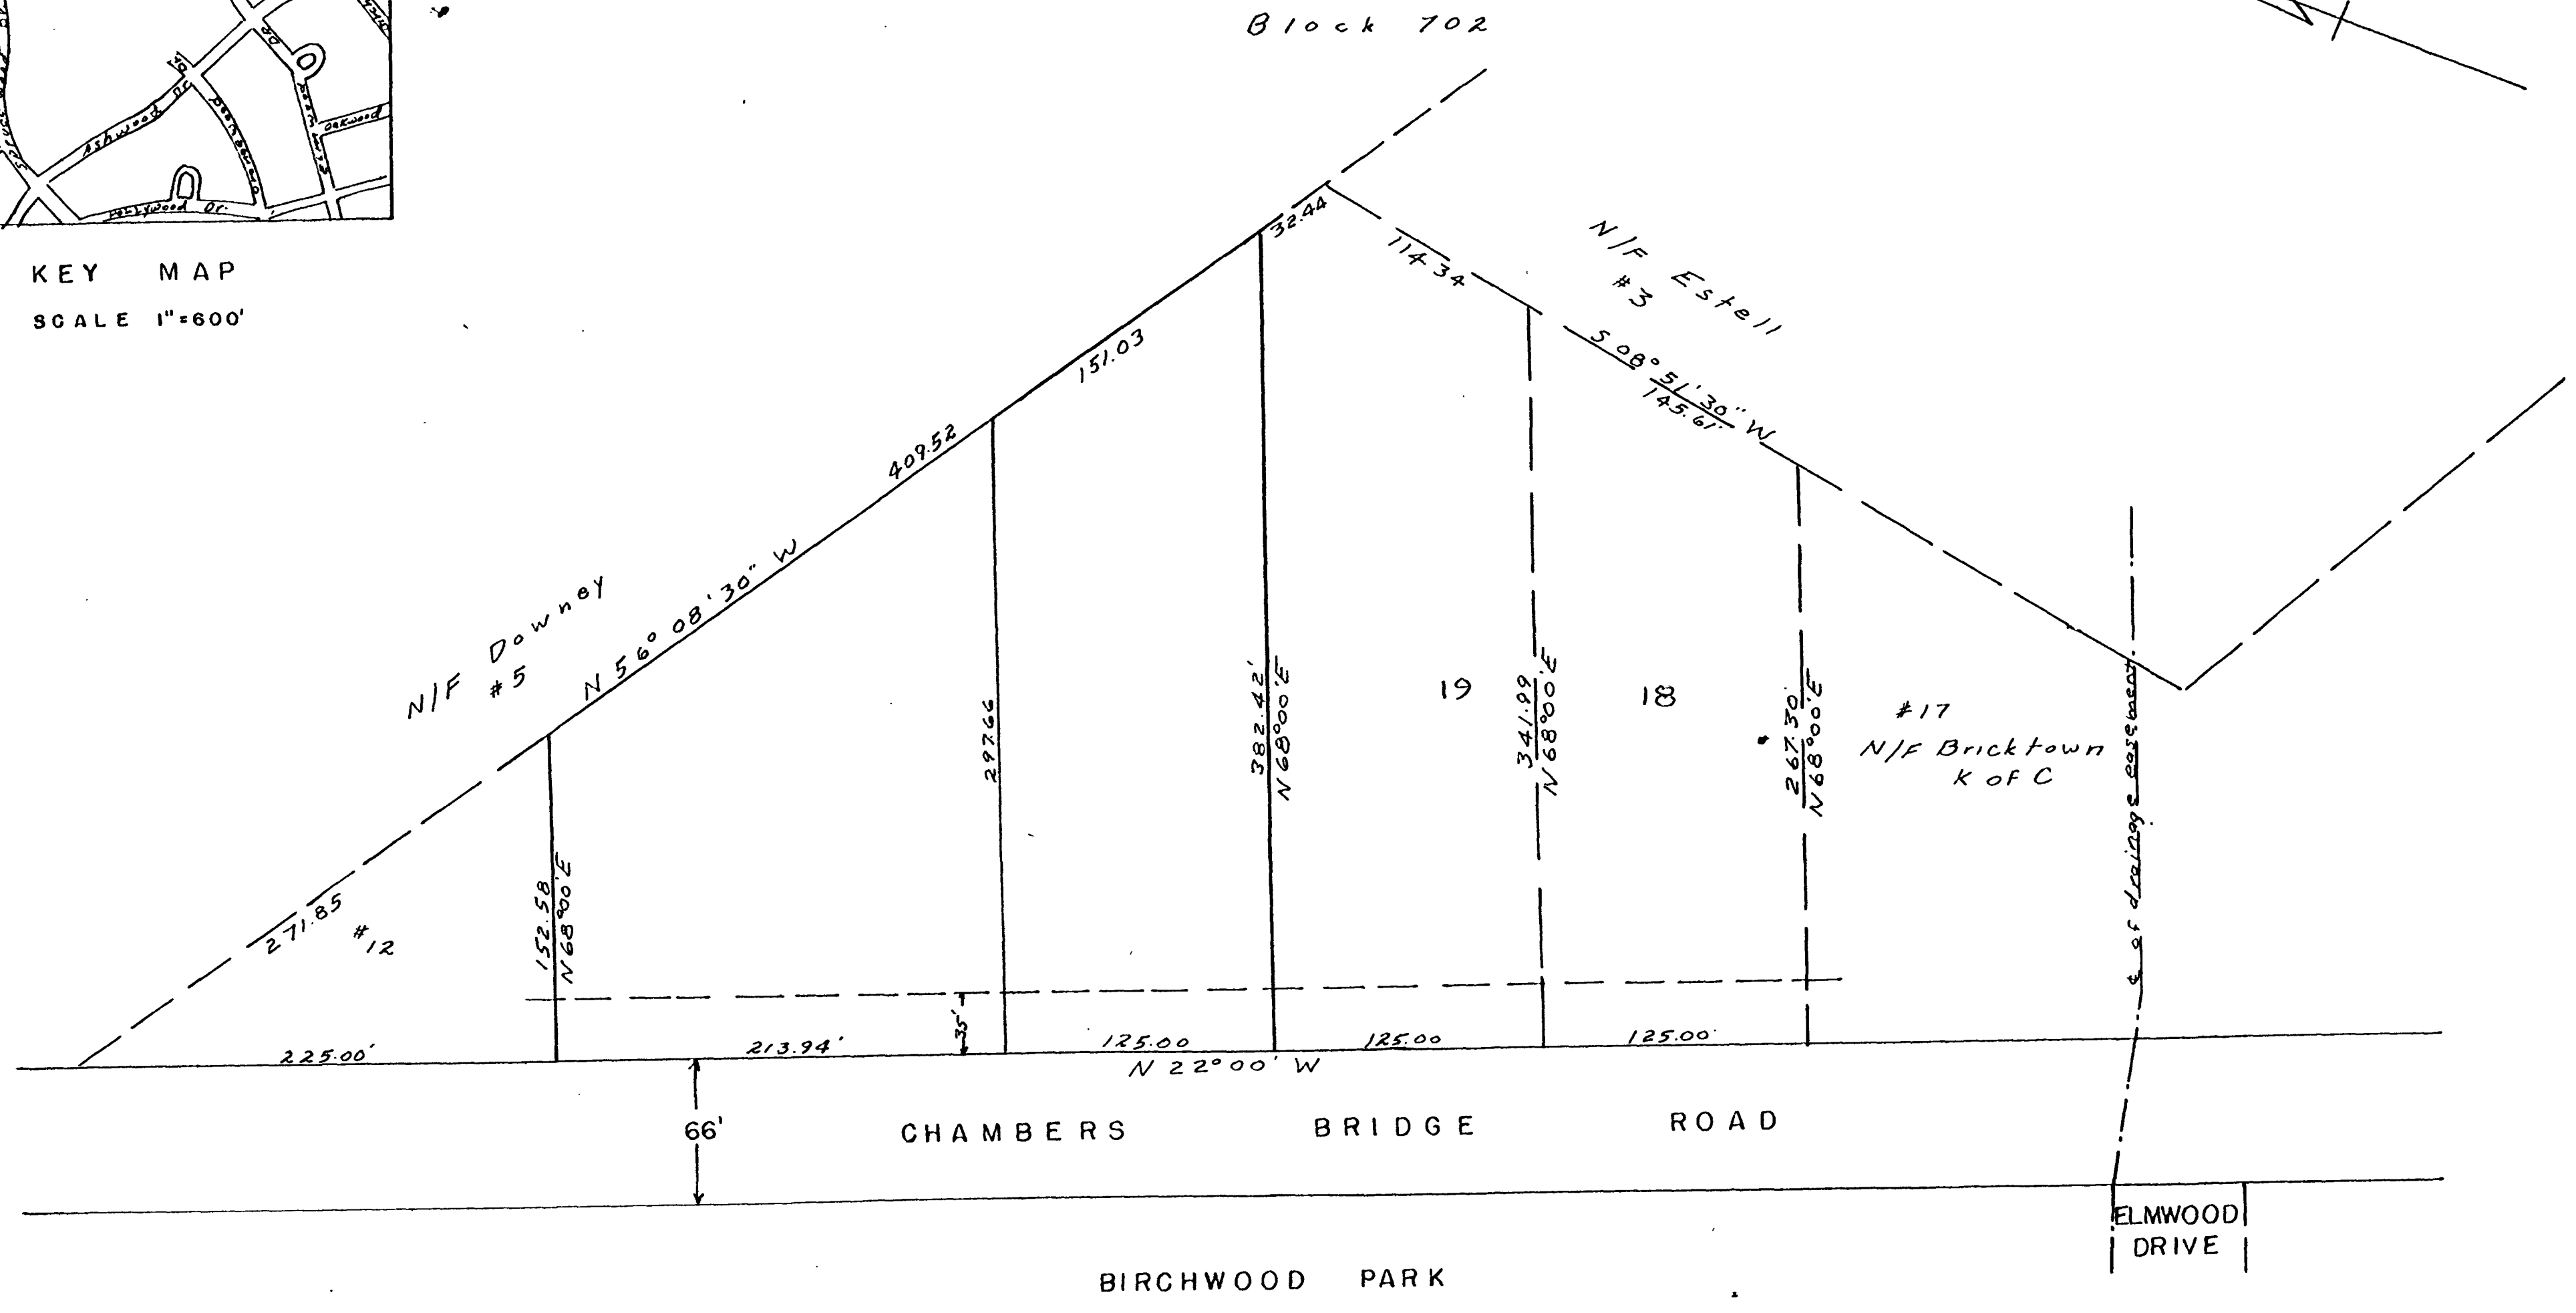

APPROVED BY:
THE BRICK TOWNSHIP PLANNING BOARD
Nov 1-1963
DATE
Joseph J. Farley, Jr.
CHAIRMAN
Eden A. Schaefer
SECRETARY
George L. J. Ferris
MUNICIPAL ENGINEER

The Shore Gas and Oil Company
acknowledges ownership of
the premises shown, and requests
that the above subdivision into
two parcels be granted

MINOR SUBDIVISION PLAT FOR
SHORE GAS AND OIL CO.
TAX MAP SHEET 42 BL.702 PAR.11
BRICK TWP- OCEAN CO. - N.J.
SCALE 1"=60' SEPT. 1963

OWNER
SHORE GAS & OIL CO.
POPLAR ROAD
OAKHURST, N.J.
ENGINEER
STANLEY B. PETERS
114 MADISON AVE.
LAKEWOOD, N.J.

Stanley B. Peters
PB-156073

CASE# PB-0000
LDS BR PZ 10500593