


P.L. A-328

HARVARD AVENUE

50' WIDE

EDGE OF PAVEMENT

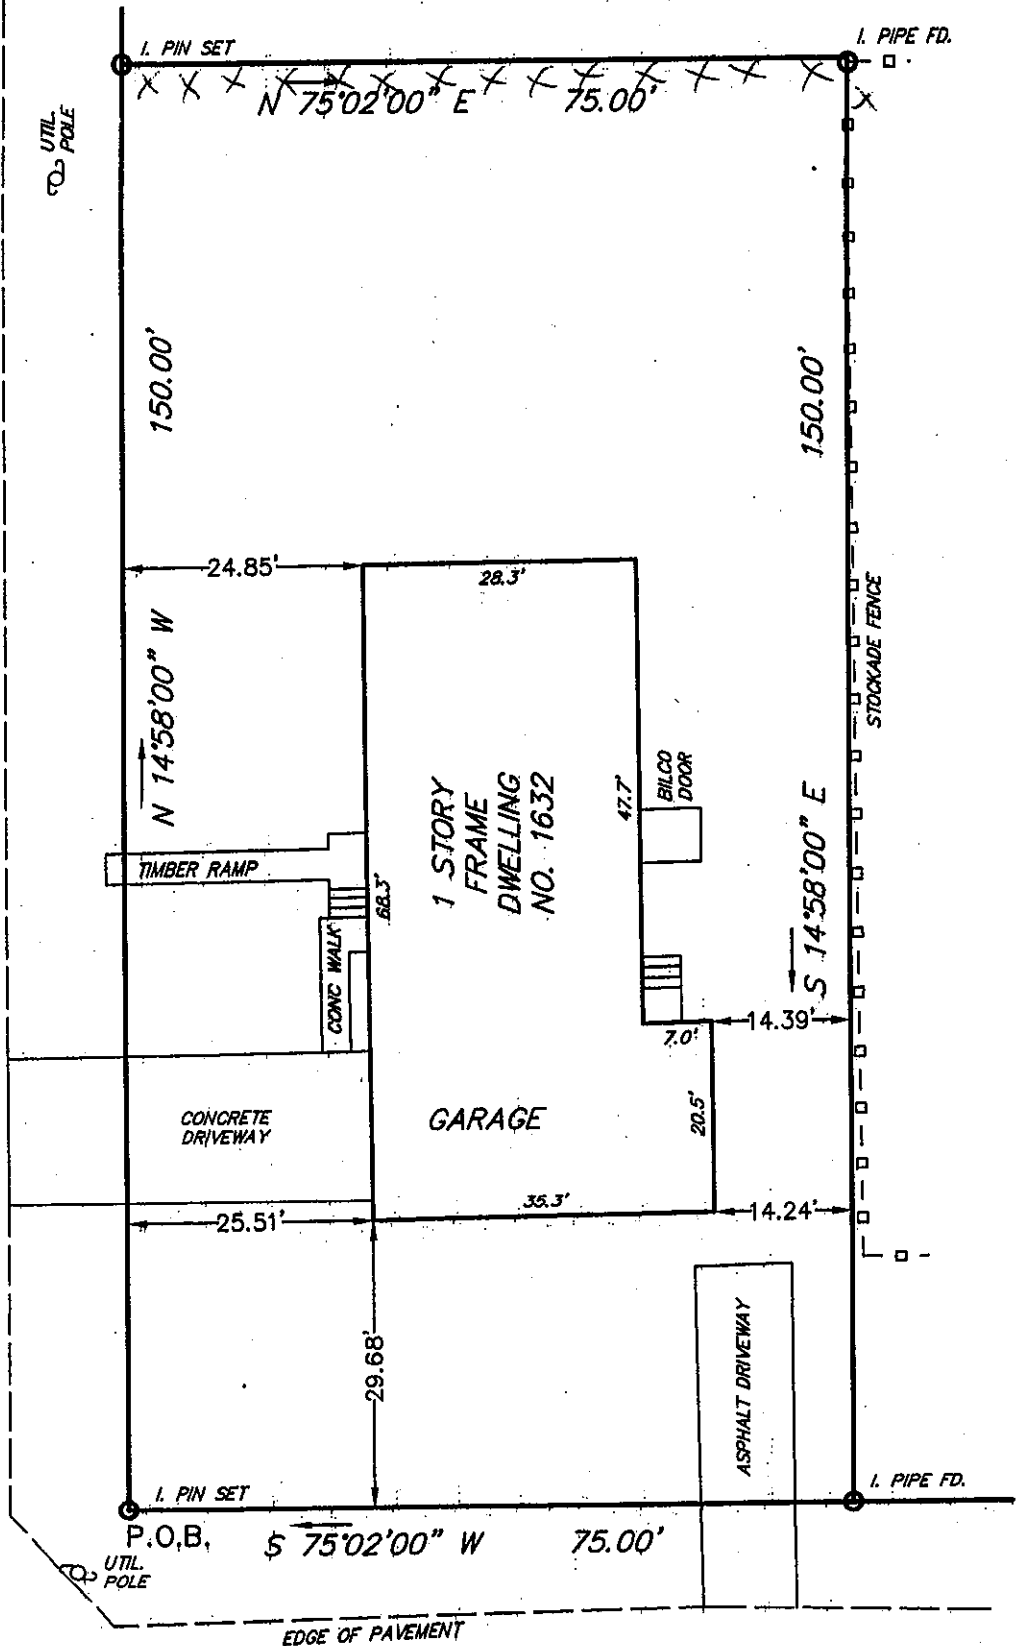

EDGE STREET

Formerly FIFTH STREET
50' WIDE

ALSO KNOWN AS LOT 1 BLOCK 828 ON
THE BRICK TOWNSHIP TAX MAP.

SURVEY OF PROPERTY
LOTS 1, 2 & 3 BLOCK 17
LAURELTON PARK

BRICK TOWNSHIP

OCEAN COUNTY

NEW JERSEY

Filed Map No. A-328

DATE FILED 9/25/29

THIS SURVEY IS CERTIFIED AS HAVING BEEN PREPARED
UNDER MY DIRECT SUPERVISION TO:
JOSEPHINE GALANTE

MORRIS & GLASGOW, INC.

LAND SURVEYING & PLANNING
1119 ARNOLD AVENUE
POINT PLEASANT BOROUGH, N.J. 08742
732-899-0965

ELBERT MORRIS

Date

New Jersey Lic. Professional Land Surveyor No. 8509

I HEREBY CERTIFY THAT THIS SURVEY WAS ACTUALLY
MADE ON THE GROUND AS PER RECORD DESCRIPTION
AND IS CORRECT AND THERE ARE NO ENCROACHMENTS
EITHER WAY ACROSS PROPERTY LINES EXCEPT AS SHOWN

Date:

5/01/02

Scale:

1"=20'

Job No.

02-055

Map No.

2-3204