


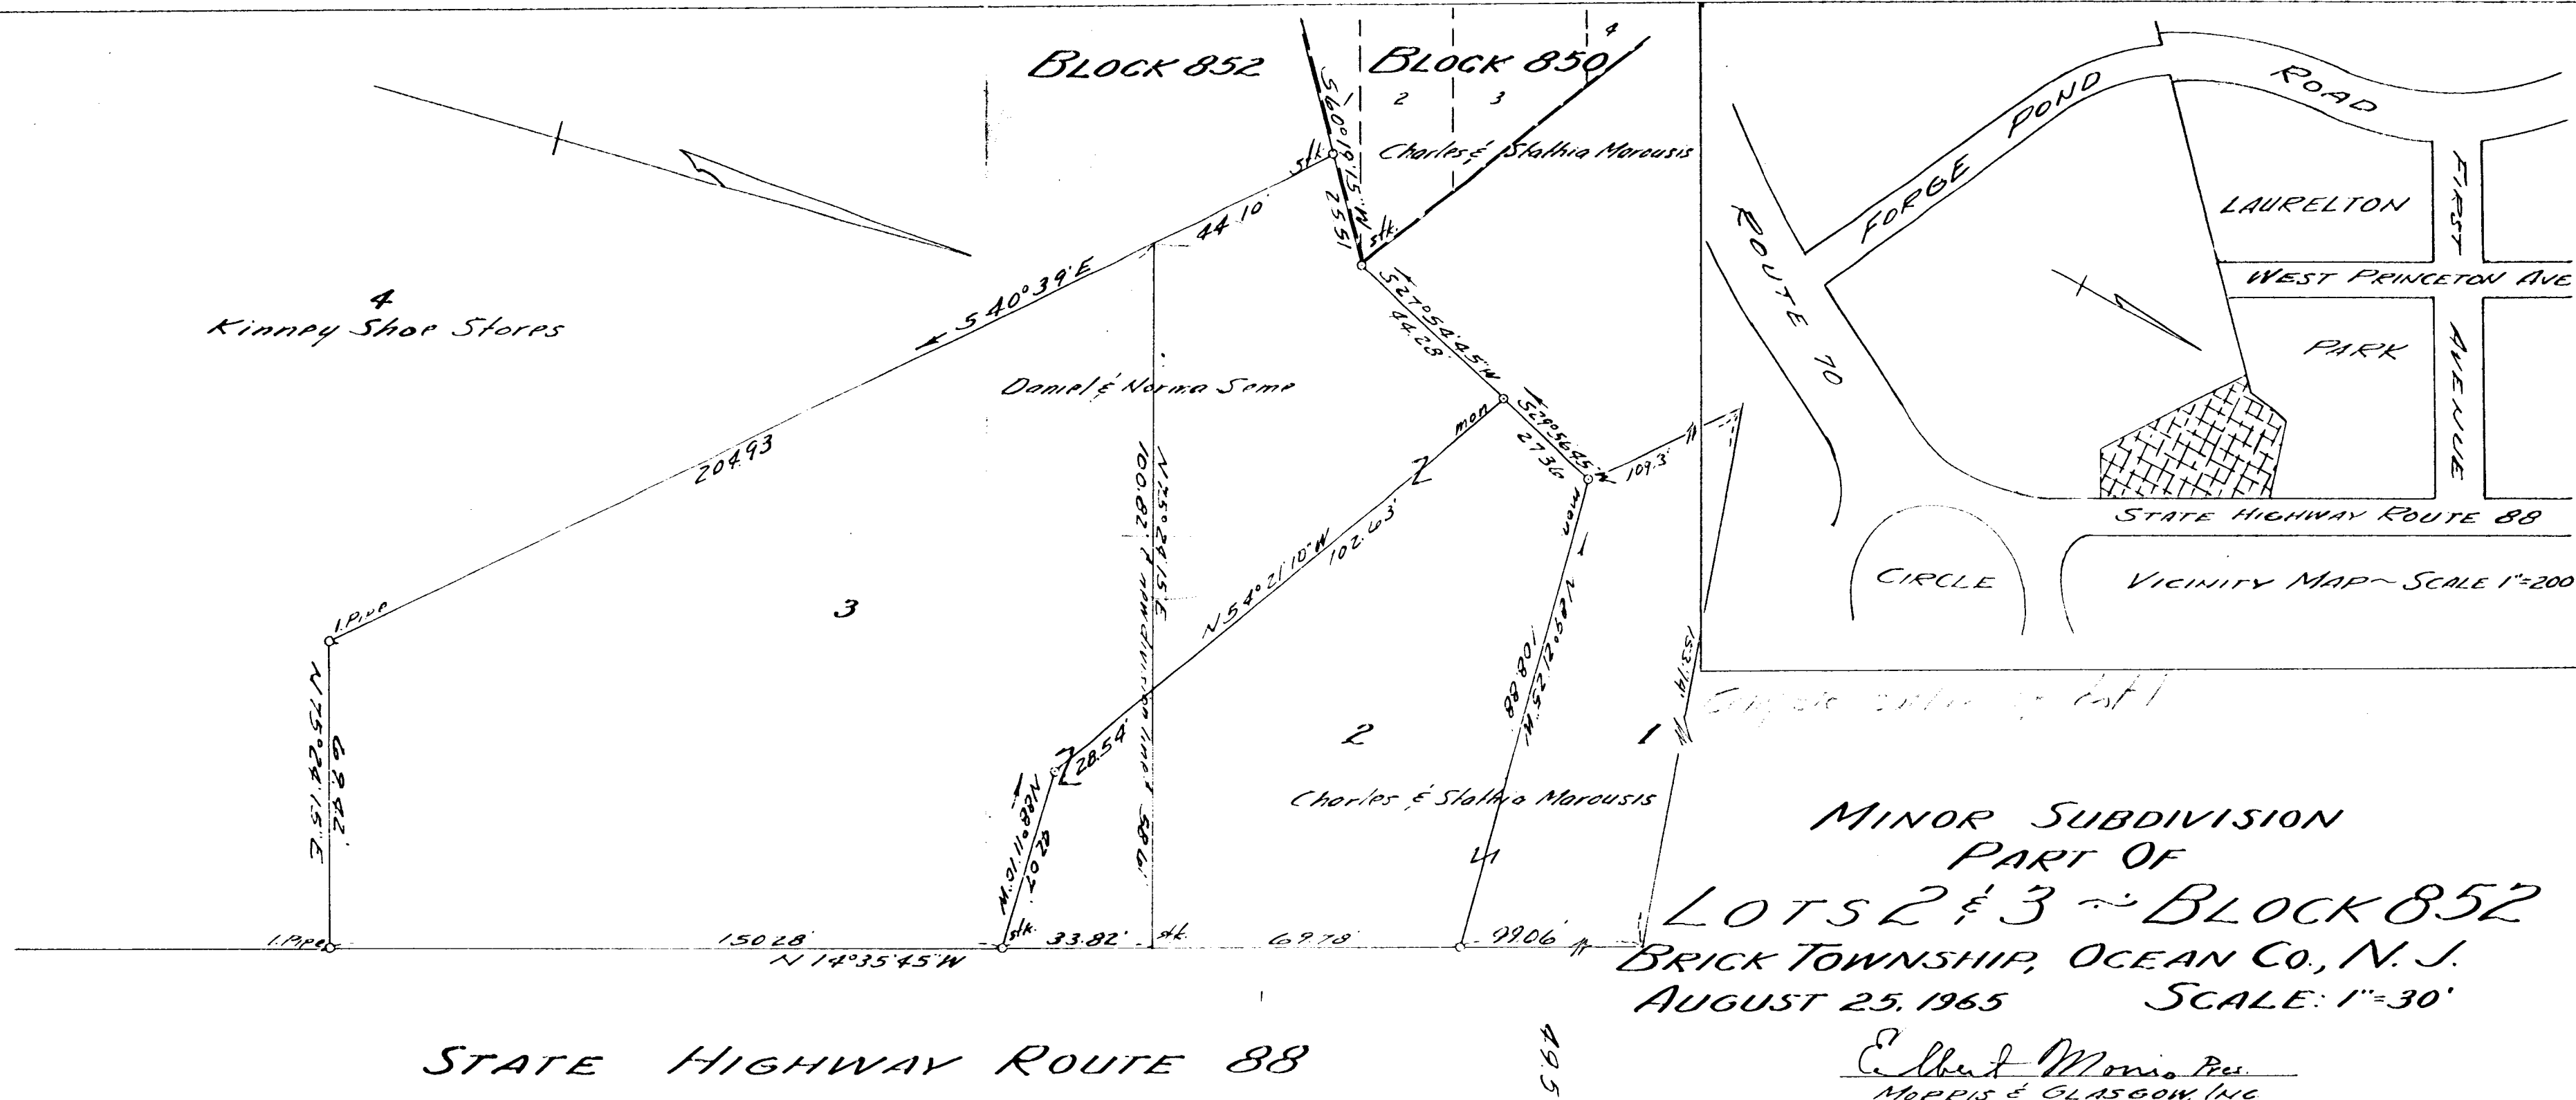

I hereby certify that this map and survey has been made under my supervision and complies with the provisions of the map filing law and is correct.

Albert Morris
New Jersey Licensed Land Surveyor No. 8509

I have carefully examined this map and find that it conforms with the provisions of the map filing law and the municipal ordinances and requirements applicable thereto.

George W. Seum
Municipal Engineer

APPROVED FOR FILING Nov 5, 1965

BRICK TOWNSHIP PLANNING BOARD
Joseph Harvey Chairman
George W. Seum Secretary
George W. Seum Township Engineer

I hereby certify that this map complies with the provisions of the map filing law and further certify that it has been approved for filing in the Office of the County Clerk of Ocean County by the Planning Board of the Township of Brick.

This certification shall expire if this map is not properly filed with the said County Clerk on or before the 3rd day of February, 1966

Deane Johnson
Secretary

Date 1965

This Plat Complies with Revised Statutes 40:27-7 and 40:27-12

Ocean County Planning Board

hereby certify that the owner of the property shown on this map and approve of the filing thereof.

Charles Morousis *Stathia Morousis*
Daniel J. Some *Norma L. Some*
Acknowledged before me this 28 day of August, 1965

James A. Vitello
Notary Public of New Jersey
My commission expires Mar. 8, 1966

