


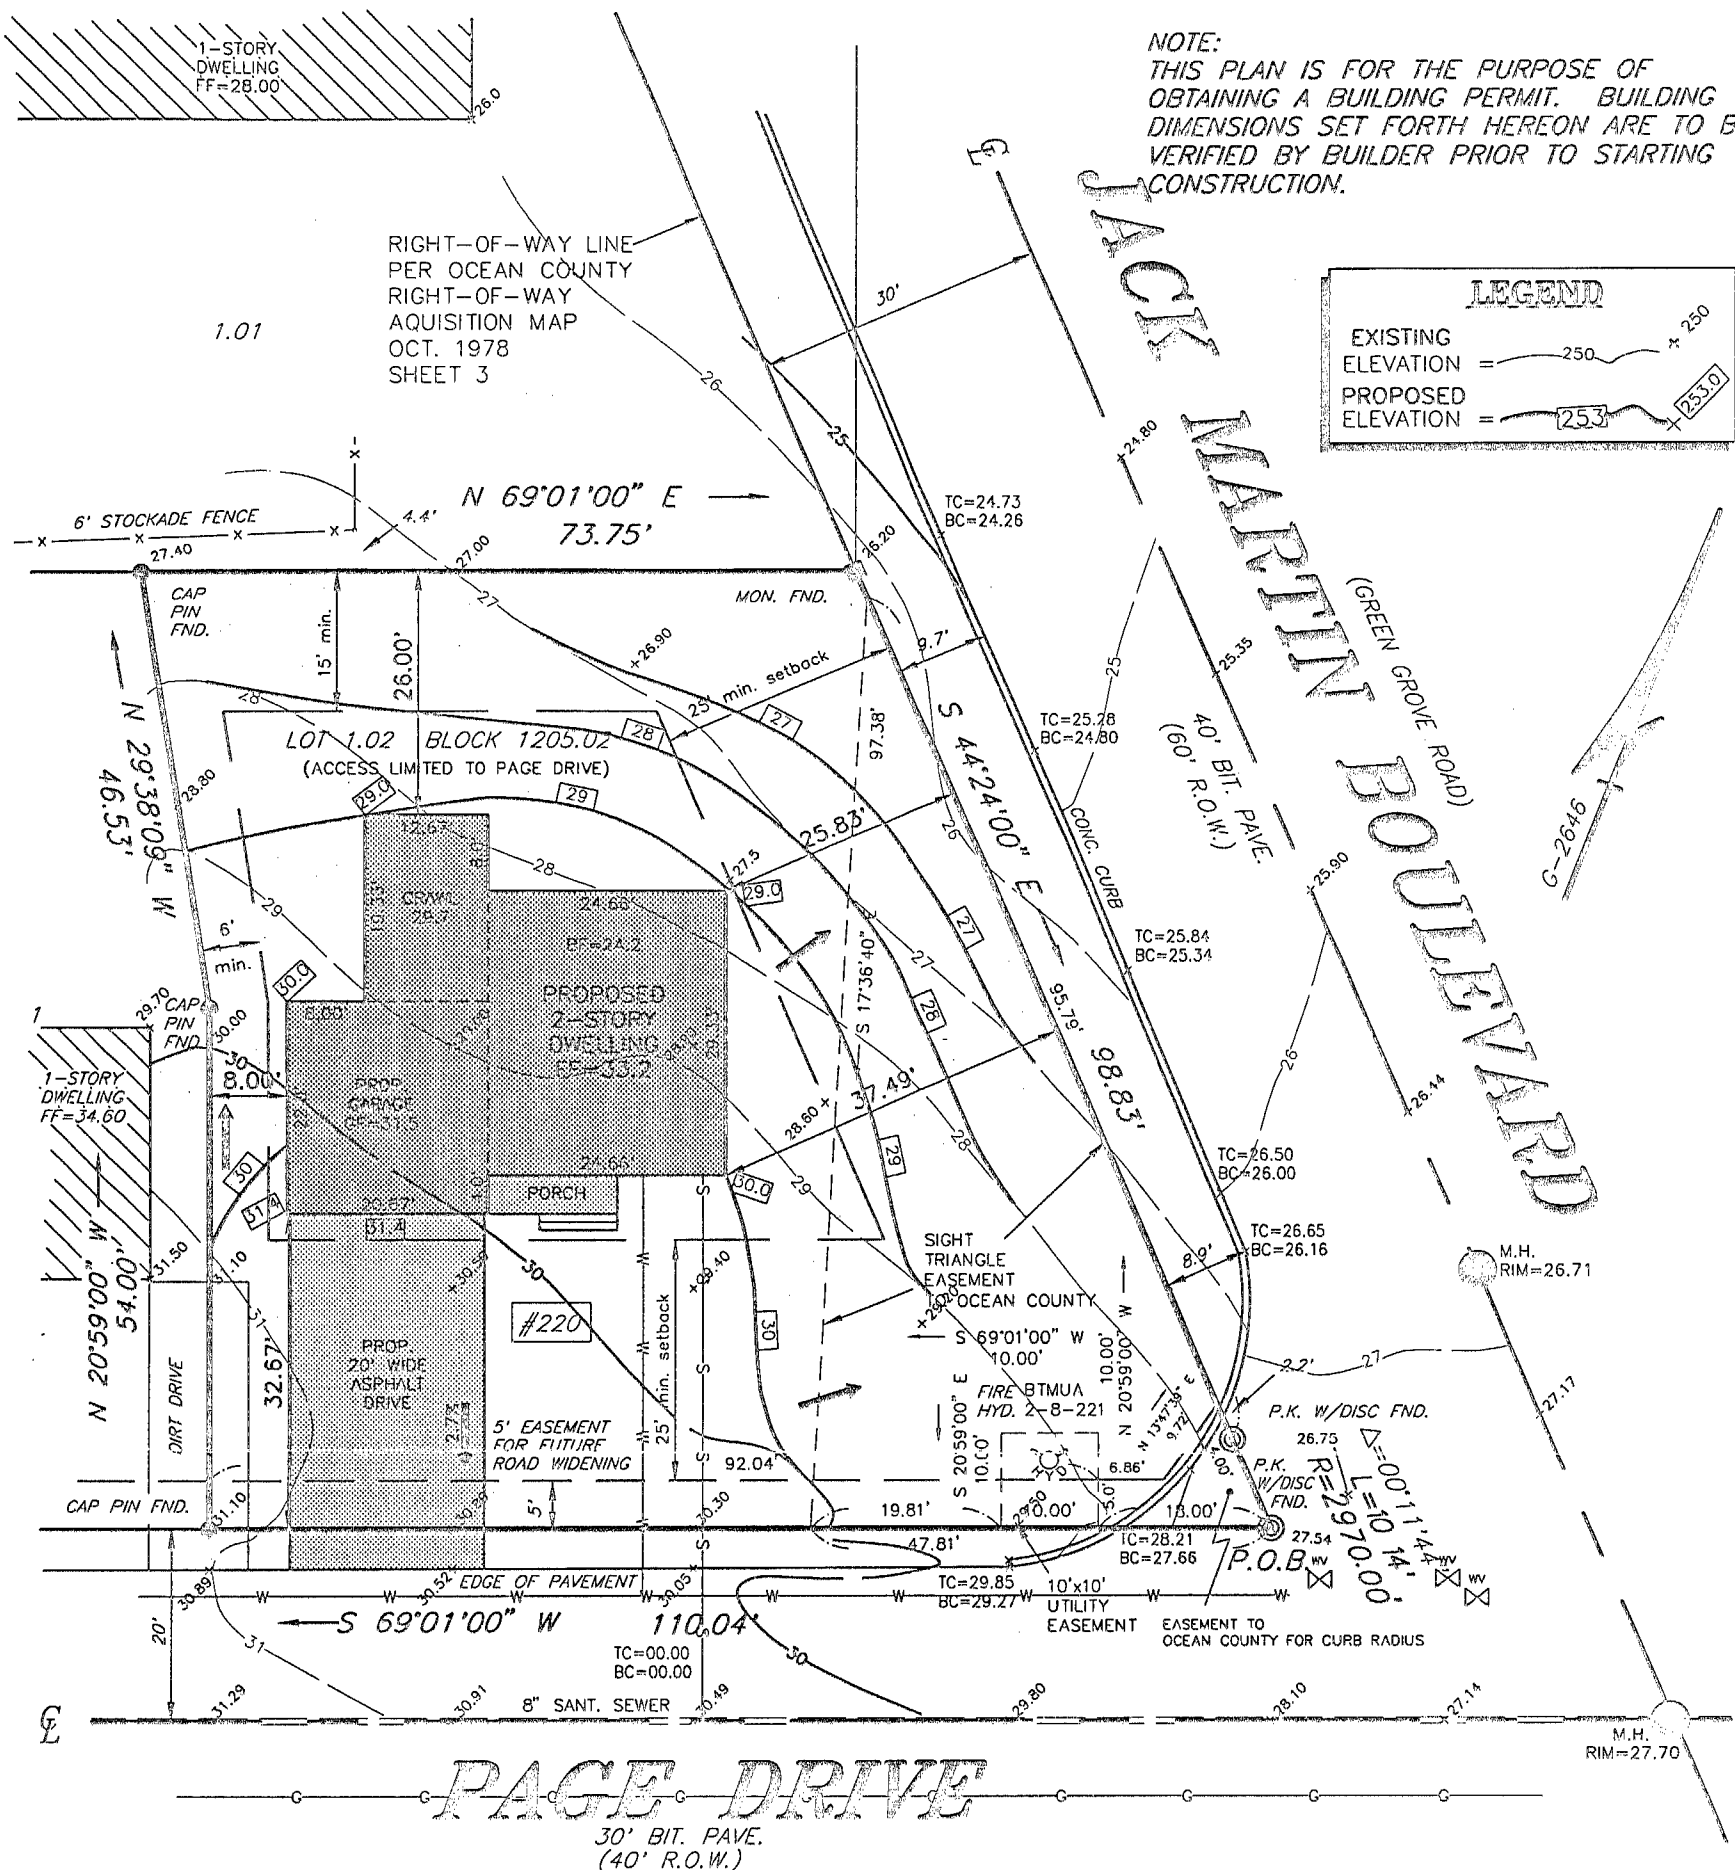

DEED DESCRIPTION:
BEING KNOWN AND DESIGNATED AS NEW LOT 1.02 IN BLOCK 1205.02 AS SHOWN ON A MAP ENTITLED,
"MINOR SUBDIVISION, LOT 1, BLOCK 1205.02, BRICK TOWNSHIP, OCEAN COUNTY, NEW JERSEY," WHICH
SAID MAP WAS DULY FILED IN THE OCEAN COUNTY CLERK'S OFFICE ON JAN. 5, 1996 AS MAP NO. G-2646.

- NOTES:
- 1. ALSO KNOWN AS LOT 1.02 IN BLOCK 1205.02 AS SHOWN ON THE OFFICIAL TAX MAP OF THE TOWNSHIP OF BRICK, COUNTY OF OCEAN AND STATE OF NEW JERSEY.
 - 2. THE PROPERTY IS COMMONLY KNOWN AS 220 PAGE DRIVE, BRICK, NEW JERSEY.
 - 3. CORNER MARKER WAIVER OBTAINED FROM ULTIMATE USER PURSUANT TO THE BOARD OF PROFESSIONAL ENGINEERS AND LAND SURVEYORS REGULATION, N.J.A.C. 13:40-5.1(d)
 - 4. UNDERGROUND UTILITIES NOT LOCATED BY THIS SURVEY.

PERMIT: 96-1610
LDS BR 10404774

THIS SURVEY CERTIFIED ONLY TO:

- LIZ CONSTRUCTION, INC.
- BAKER ABSTRACT COMPANY
- COMMONWEALTH LAND TITLE INSURANCE COMPANY OF NEW JERSEY
- BARRY GREENBERGER, ESQUIRE

1	5-30-96	PLOT PLAN w/ TOPOGRAPHY	W.G.P.
NO.	DATE	DESCRIPTION	BY

RWPP

Ronald W. Post Surveying, Inc.
Professional Land Surveying and Planning
1792 Hinds Road, Toms River, NJ, 08753
Phone: (908)-255-9050 Fax: (908)-255-9196

Ronald W. Post
Professional Land Surveyor N.J. Lic. 28534
Professional Planner N.J. Lic. 02940

Steven D. Parent
Professional Land Surveyor N.J. Lic. 36269

5-30-96
date

SURVEY OF PROPERTY

LOT 1.02 BLOCK 1205.02

BRICK TOWNSHIP

OCEAN COUNTY, NEW JERSEY

Scale	Dr.	Chk.	Date	Job No.
1"=20'	S.E.M.	RWP	3-26-96	96-14870