


OCEAN AVE. (RT. 88) ELEVATION
SCALE 1/8" = 1'-0"

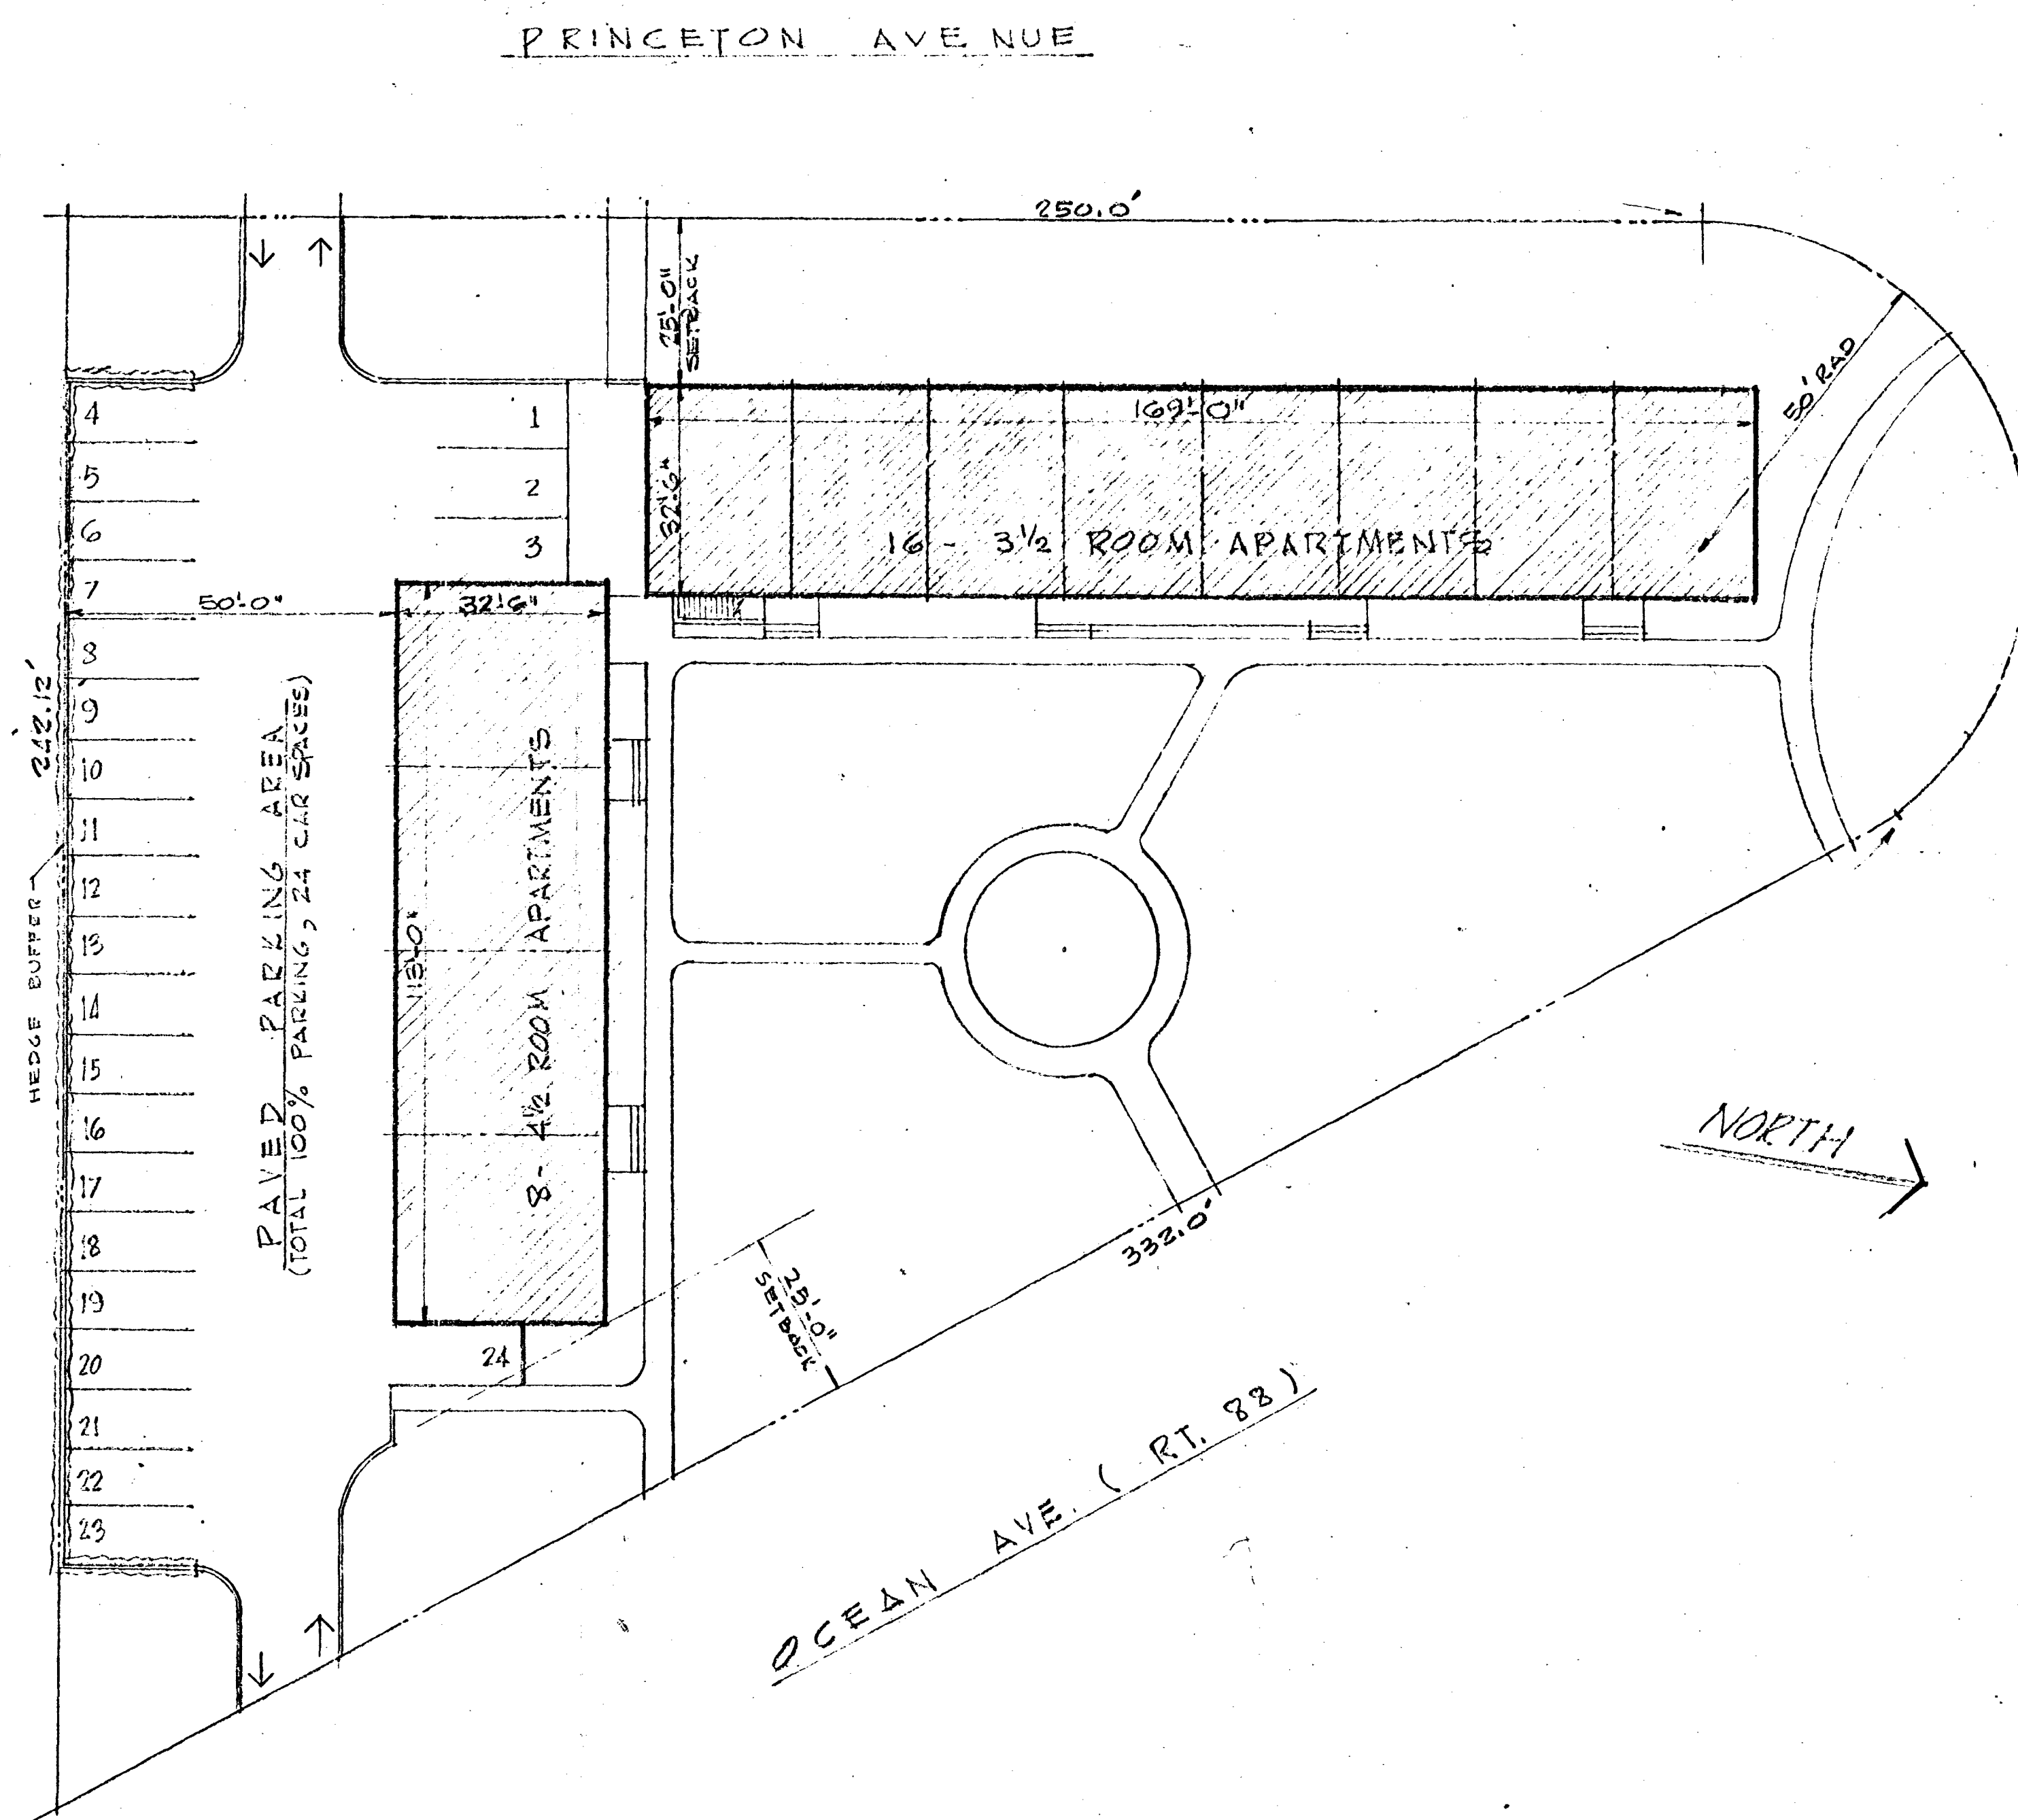

PLOT PLAN
SCALE 1" = 20'-0"

BUILDING SCHEDULE

TOTAL 9,175 SQ. FT. BUILDING AREA
TOTAL 24 APTS. (12 PER FLOOR) + BOIL. & LAUND. RM.
TOTAL 16 - 3 1/2 ROOM APTS. (8 PER FLOOR)
TOTAL 8 - 4 1/2 ROOM APTS. (4 PER FLOOR)
TOTAL 92 ROOMS (46 PER FLOOR) + BOIL. & LAUND. RM.
TOTAL 24 CAR SPACES (100% PARKING)

PRELIMINARY

COMM. NO.	NO.	DATE	REVISION
PROPOSED 24 FAMILY APT.			
OCEAN AVE. (RT. 88)			
LAURELTON PARK, N. J.			
MR. LEWIS B. KENT, OWNER			
DRAWN BY	CHECKED BY	DATE	DATE
WM. C. MARTUCCI	WM. C. MARTUCCI	APRIL 1963	APRIL 1963
SCALE		BLDG SCHEDULE	
AS NOTED		1" = 2'	
WM. C. MARTUCCI, A.I.A.			
ARCHITECT			
15 WALNUT STREET		NEWARK, N. J.	