


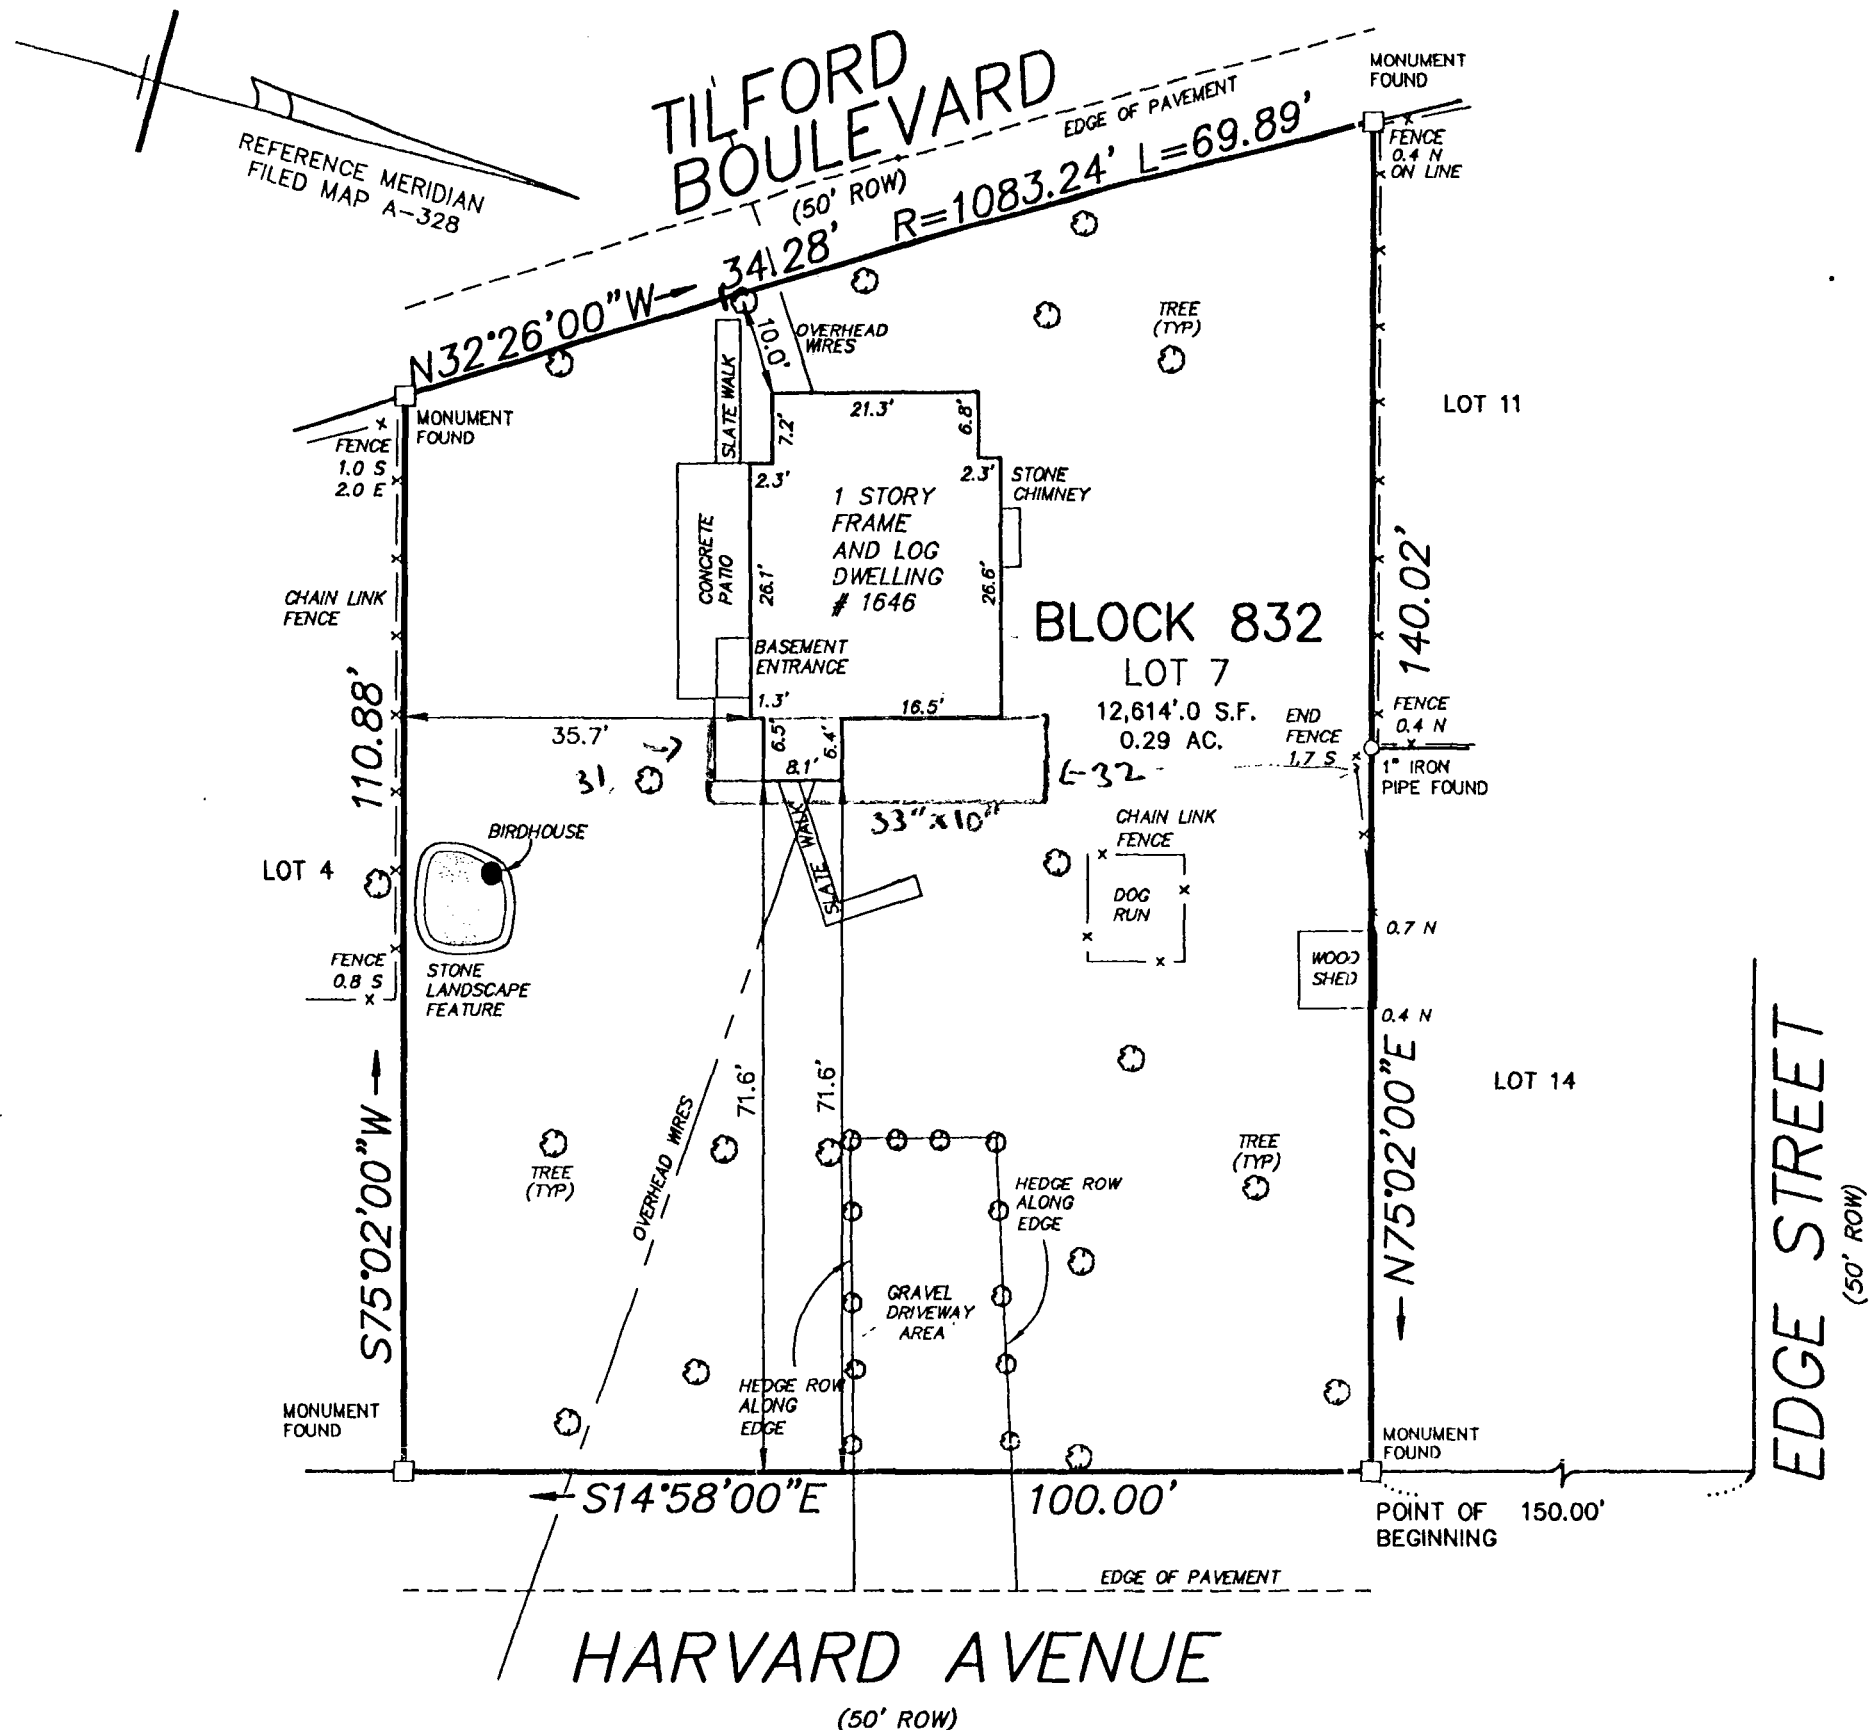

KNOWN AND DESIGNATED AS LOTS 7,8,9, AND 10 IN BLOCK 12 AS SHOWN ON A MAP ENTITLED "LAURELTON PARK LAURELTON ~ OCEAN COUNTY NEW JERSEY" FILED SEPTEMBER 1929 AS MAP NUMBER A-328.

ALSO KNOWN AS LOT 7 IN BLOCK 832 AS SHOWN ON THE CURRENT TAX MAP OF BRICK TOWNSHIP, OCEAN COUNTY, NEW JERSEY. PAGE 143 SHEET 45.02.

CERTIFIED TO:
Dawn E. Snyder, Single
Option One Mortgage Corporation
Mid-State Abstract Company and/or First
American Title Insurance Company
Linda M. Rehner, Esquire

I CERTIFY THAT TO THE BEST OF MY KNOWLEDGE AND BELIEF, THIS MAP OR PLAN IS THE RESULT OF A FIELD SURVEY MADE ON THE DATE SHOWN BELOW, BY ME OR UNDER MY DIRECT SUPERVISION, IN ACCORDANCE WITH THE RULES AND REGULATIONS PROMULGATED BY THE STATE BOARD OF PROFESSIONAL ENGINEERS AND LAND SURVEYORS.

THE INFORMATION SHOWN HEREON CORRECTLY REPRESENTS THE CONDITIONS FOUND AT AND AS OF THE DATE OF THE FIELD SURVEY, EXCEPT SUCH IMPROVEMENTS OR EASEMENTS, IF ANY, BELOW THE SURFACE AND NOT VISIBLE.

THIS CERTIFICATION IS GIVEN SOLELY TO THE NAMED PARTIES EXCEPT AS FOLLOWS:

- A. TO THE TITLE INSURER SO THAT IT MAY INSURE TITLE TO THE PREMISES SHOWN HEREON;
- B. TO THE MORTGAGE HOLDER, THE CERTIFICATION SHALL SURVIVE TO ITS SUCCESSORS OR ASSIGNS.

CAUTION: IF THIS DOCUMENT DOES NOT CONTAIN A RAISED IMPRESSION SEAL OF THE PROFESSIONAL, IT IS NOT AN AUTHORIZED ORIGINAL DOCUMENT AND MAY HAVE BEEN ALTERED.

SURVEY OF
LOT 7 BLOCK 832
SITUATED IN
BRICK TOWNSHIP, OCEAN COUNTY, NEW JERSEY

PREPARED BY
DONALD M. ABBOTT
PROFESSIONAL LAND SURVEYOR

N.J. Lic. No. 27493

Donald M. Abbott

PERMIT:
LDS BR 10427645

Date 4-23-03

205 HAYES COURT
582 Plaza Terrace East
LAVALLETT, N.J. 08735
Tel: (732) 793-0994

Full Survey

File No. 041502

04/15/02

Scale: 1" = 20'