


DEED DESCRIPTION:
BEING KNOWN AND DESIGNATED AS LOTS 42, 43 & 44 IN BLOCK 11 AS SHOWN
ON A MAP ENTITLED, "AMENDED MAP OF LAURELTON PARK, WATERFRONT SECTION,
BRICK TOWNSHIP, OCEAN COUNTY," WHICH SAID MAP WAS DULY FILED IN THE OCEAN
COUNTY CLERK'S OFFICE ON MAY 13, 1947 AS MAP NO. F-179.

- NOTES:
1. ALSO KNOWN AS LOT 42 IN BLOCK 833 AS SHOWN ON THE OFFICIAL TAX MAP
OF THE TOWNSHIP OF BRICK, COUNTY OF OCEAN AND STATE OF NEW JERSEY.
 2. THE PREMISES ARE COMMONLY KNOWN AS 1639 TILFORD BOULEVARD,
BRICK, NEW JERSEY.
 3. CORNER MARKER WAIVER OBTAINED FROM ULTIMATE USER PURSUANT TO THE
BOARD OF PROFESSIONAL ENGINEERS AND LAND SURVEYORS REGULATION, N.J.A.C. 13:40-5.1(d)
 4. UNDERGROUND UTILITIES NOT LOCATED BY THIS SURVEY.

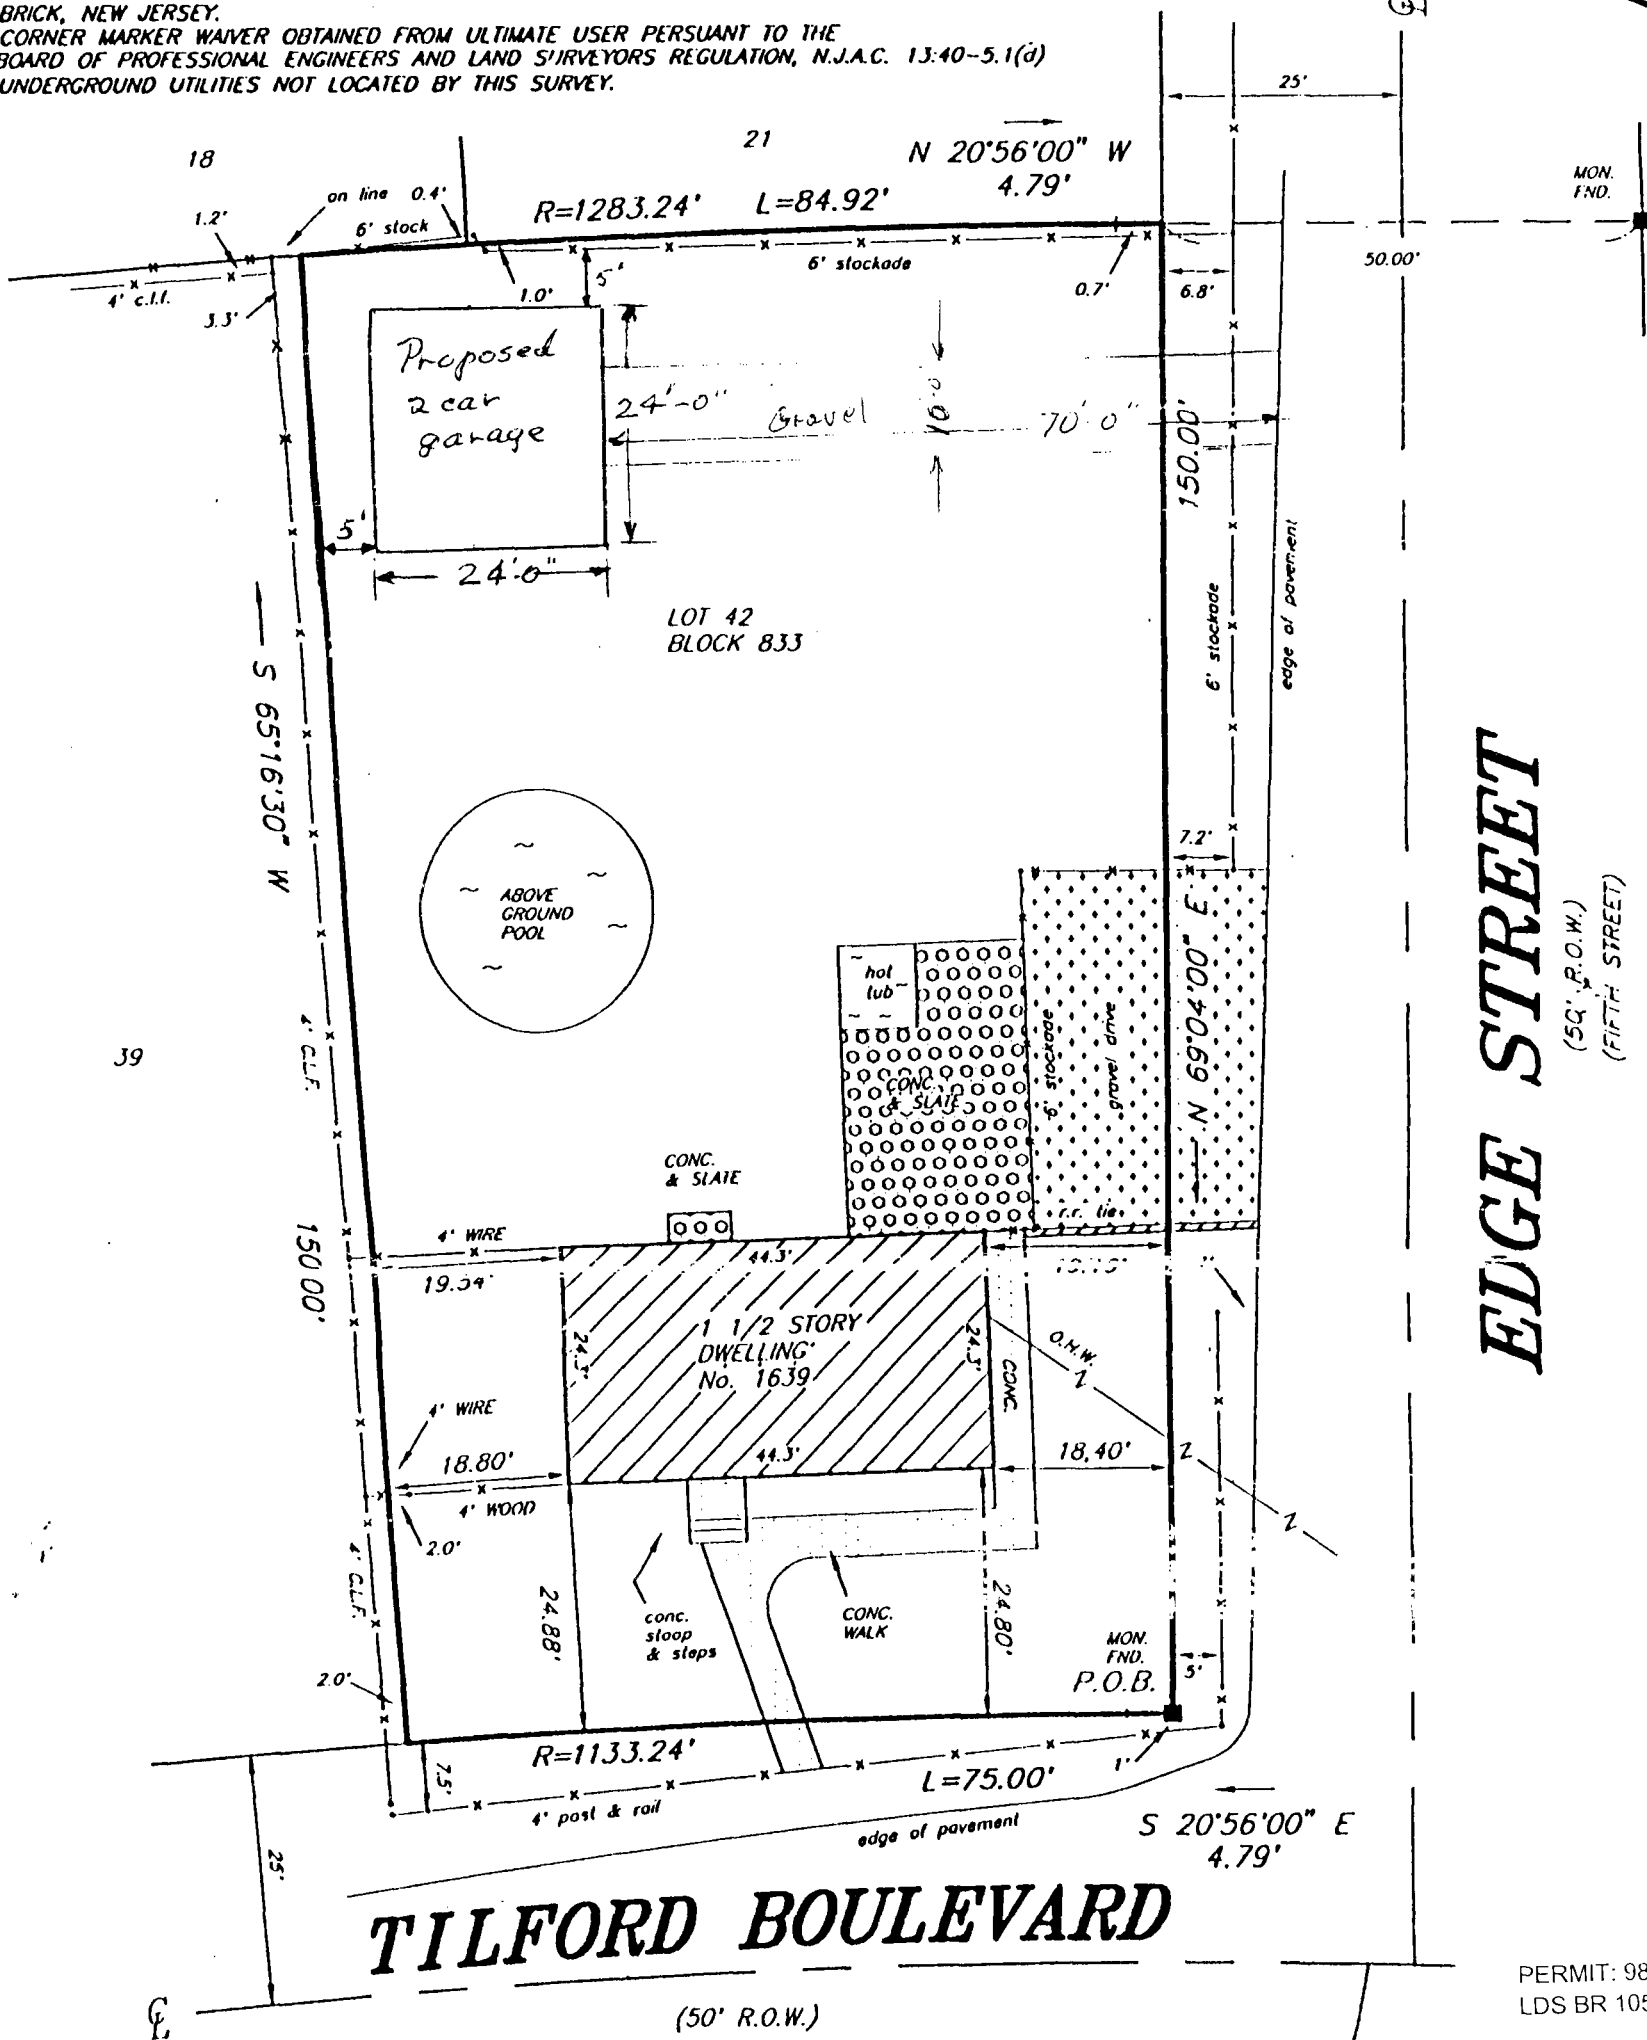

THIS SURVEY CERTIFIED ONLY TO:

- DANIEL MOICH AND BEATRICE MOICH, HUSBAND AND WIFE
- BAKER ABSTRACT COMPANY
- COMMONWEALTH LAND TITLE INSURANCE COMPANY OF NEW JERSEY
- CHRISTINE G. STONE, ESQUIRE

August 11, 1998
Steven D. Parent - garage

RWP

Ronald W. Post Surveying, Inc.
Professional Land Surveying and Planning
1792 Hinds Road, Toms River, NJ, 08753
Phone: (908)-255-9050 Fax: (908)-255-9196

SURVEY OF PROPERTY

LOT 42 BLOCK 833

BRICK TOWNSHIP

OCEAN COUNTY, NEW JERSEY

Ronald W. Post
Professional Land Surveyor N.J. Lic. 28534
Professional Planner N.J. Lic. 02940

Steven D. Parent
Professional Land Surveyor N.J. Lic. 36269

[Signature] 4-1-96
date

This survey subject to any easement of record and other pertinent facts which an accurate title search might disclose. Environmentally sensitive areas, if any, are not located by this survey. No attempt was made to determine if a portion of this property is claimed by the State of New Jersey as tidelands. No liability is assumed by the certifying Surveyor for the use of this survey by any party not shown on the certifications hereon or for the use of survey with survey affidavit.

Scale 1"=20'	Dr. S.E.M.	Chk. sop	Date 4-1-96	Job No. 96-14921
-----------------	---------------	-------------	----------------	---------------------