

11-9-94

TITLE#RG94-A9216


Barry J. Agostinho & Associates

Surveyors • P.O. Box 632, Wayne, N.J. 07474 • Tel.: (201) 633-0207 Fax: (201) 633-8533

Date 11-4-94	Scale 1"-30"	Party G.W.L.	Prepared By G.W.L.	Checked By D.C.,J.
--------------	--------------	--------------	--------------------	--------------------

WAIVER OF SETTING CORNER MARKERS OBTAINED FROM ULTIMATE USER.

✓ CEDAR WOODS ✓

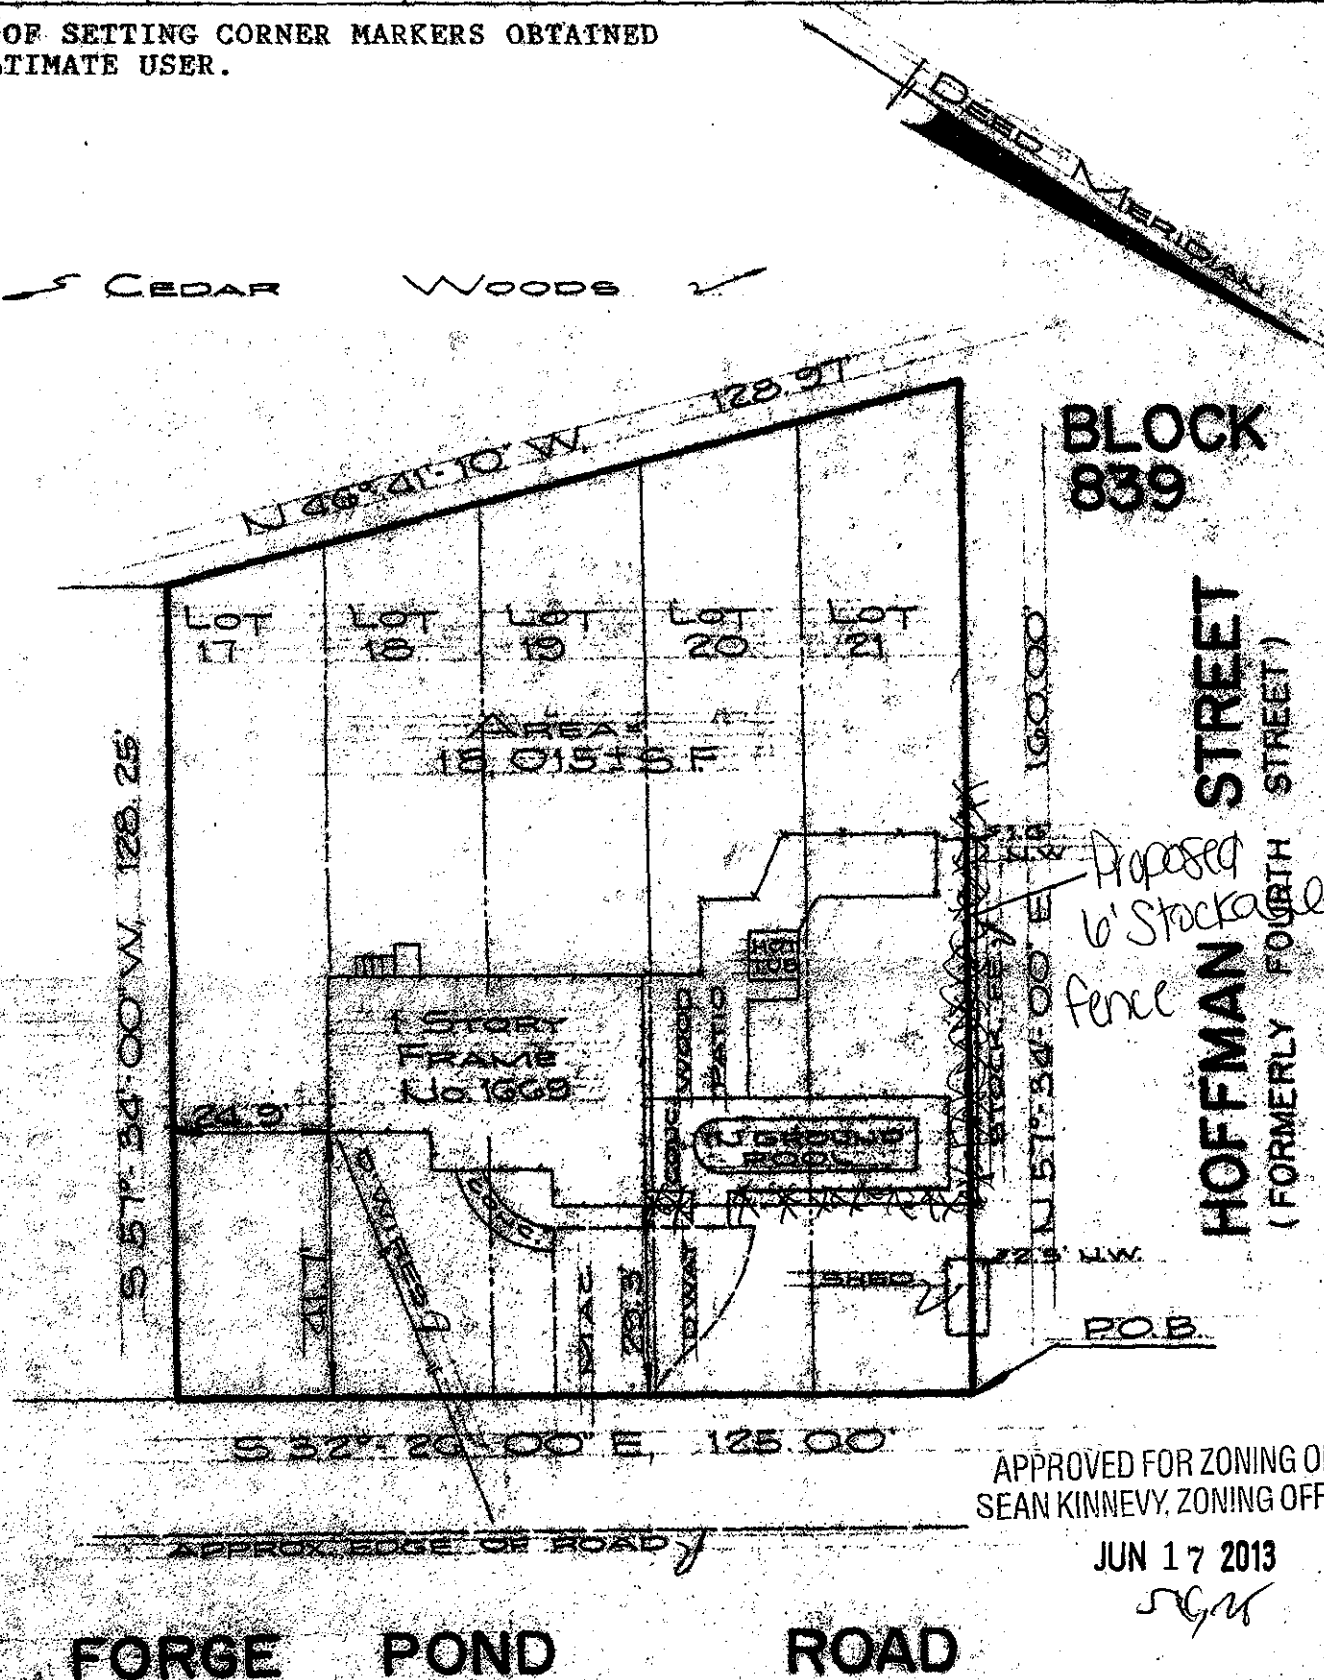

OLD RECORD DESCRIPTION

Property situated in the Township of Union, Ocean County, New Jersey.

the Lot 17, 18, 19, 20 & 21 in Block 28 in Map of "Laurelton Park, Waterfront Section", filed in the Ocean County Clerk's Office, in Case P-179. Also known as Lot 17, 18, 19, 20 & 21 in Block 839, as on Tax Assessment Map

LOCATION SURVEY

Certified to Realty Guardian Title Agency, Inc., First American Title Insurance Company, Alan Stone and Bonnie G. Stone, husband and wife; Robert F. Breslin, Esq.; PNH US Mortgage Corporation/Secretary of Veterans Affairs,;

Land Surveyor

Barry Joseph Agostinho 15346

